

PROJECT DETAILS	
PV Modules	27 x REC 365AA BLACK
Optimizers	27 x P370
Inverter	1 x SE10000H-US(RGM)
Roof Type	Asphalt Shingles
Racking	IronRidge XR10
Mounting Type	Flashfoot 2
DC SIZE	9.855 kW
AC SIZE	10.0 kVA

DRAWING INDEX			
Item	Drawing #	Rev	Description
1	2178SS00-0	A	Drawing Index
2	2178SS00-1	A	Site Layout
3	2178SS00-2	A	String Mapping
4	2178SS00-3	A	Electrical One Line Diagram
5	2178SS00-4	A	Detailed Electrical Wiring Schematic
6	2178SS00-5	A	PV Labels
7	2178SS00-6	A	Bill of Materials

**Salcia Slack-Perry**  
 44 Scotland Dr.,  
 Spring Lake NC 28390



1	05/04/2021	A
—	—	—
—	—	—
—	—	—
—	—	—
—	—	—

JOB NUMBER  
21-78-SS00


DATE ISSUED  
05/04/2021

PROJECT STATUS  
PERMITTING

SHEET  
**DRAWING INDEX**

SS  
2178SS00-0

TOP VIEW OF BUILDING

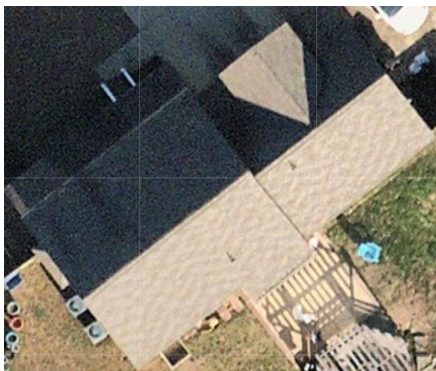

FRONT VIEW OF BUILDING




**DRAWING INDEX**  
SCALE: NTS



**PV System Dead Load**  
**(Panel + Racking weight) / PV System Area**  
 (27 modules x 43 lbs./panel + 237 ft. of racking x 1.15 lb.ft.) /  
 (27 panels x 67.8" x 40") = 2.82 psf


The roof is located in 119mph wind zone

There is one layer of shingles  
 Roofing material is asphalt shingles

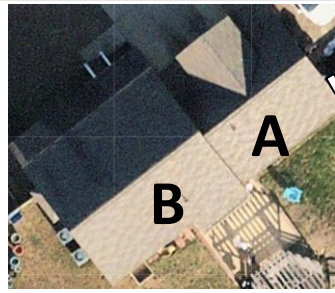

Utility  
Meter


Module  
Dimension

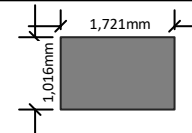

Roofs	Pitch	Azimuth
A	40°	142°
B	30°	142°

**SYSTEM DETAILS**

NUMBER OF PANELS : 27  
 PANELS MODEL : REC 365AA BLK  
 DC SIZE : 9.855 KW  
 AC SIZE : 10.0 KVA

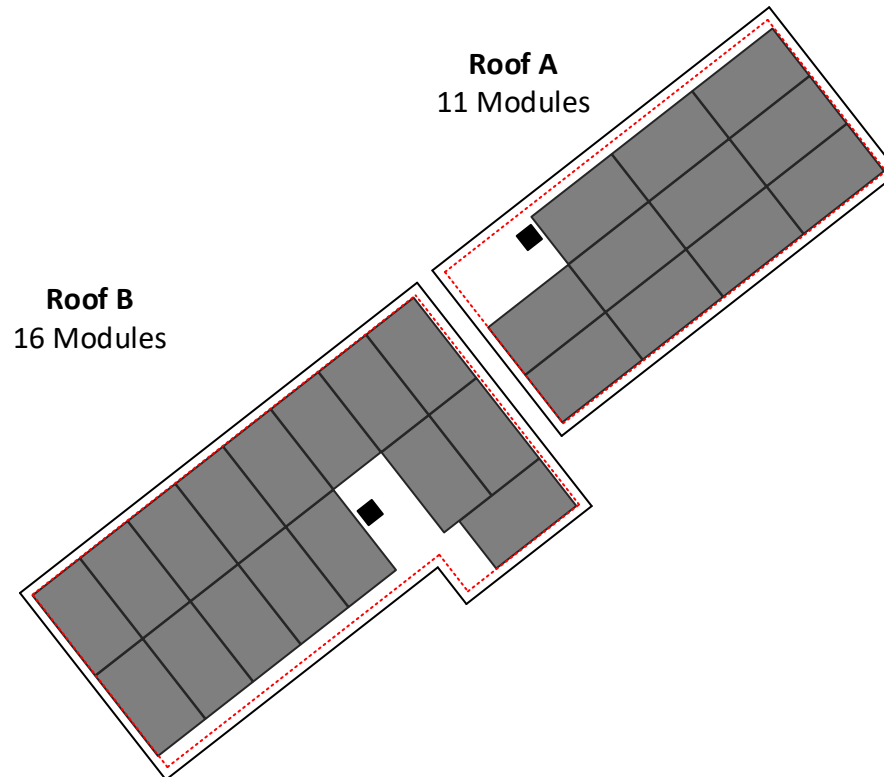

6" clearance  
 from each side  
 of the roof

**SITE LAYOUT**  
 SCALE: 3/32" - 1' 0"



**Salcia Slack-Perry**  
 44 Scotland Dr.,  
 Spring Lake NC 28390










1	05/04/2021	A
—	—	—
—	—	—
—	—	—
—	—	—


JOB NUMBER  
 21-78-SS00  
 DATE ISSUED  
 05/04/2021  
 PROJECT STATUS  
 PERMITTING

SHEET  
**SITE LAYOUT**

**SS**  
**2178SS00-1**

String Layout					
Inverter: SE10000H-US(RGM)					
Strings #	No. of Modules	Color Code	Strings #	No. of Modules	Color Code
String 1	16				
String 2	11				
					

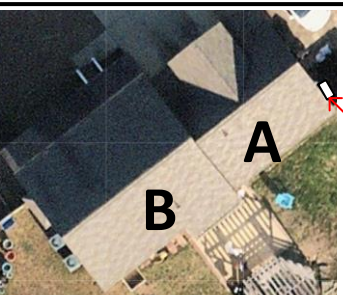

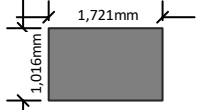
Module Dimension		
	Pitch	Azimuth
Roofs		
A	40°	142°
B	30°	142°



**8MSOLAR**  
ADVANCING ENERGY INDEPENDENCE  
 1600 Heritage Commerce Ct Ste 104,  
 Wake Forest NC 27587  
 O: 919.948.6474  
 E: info@8msolar.com


**SYSTEM DETAILS**

NUMBER OF PANELS : 27  
 PANELS MODEL : REC 365AA BLK  
 DC SIZE : 9.855 KW  
 AC SIZE : 10.0 KVA

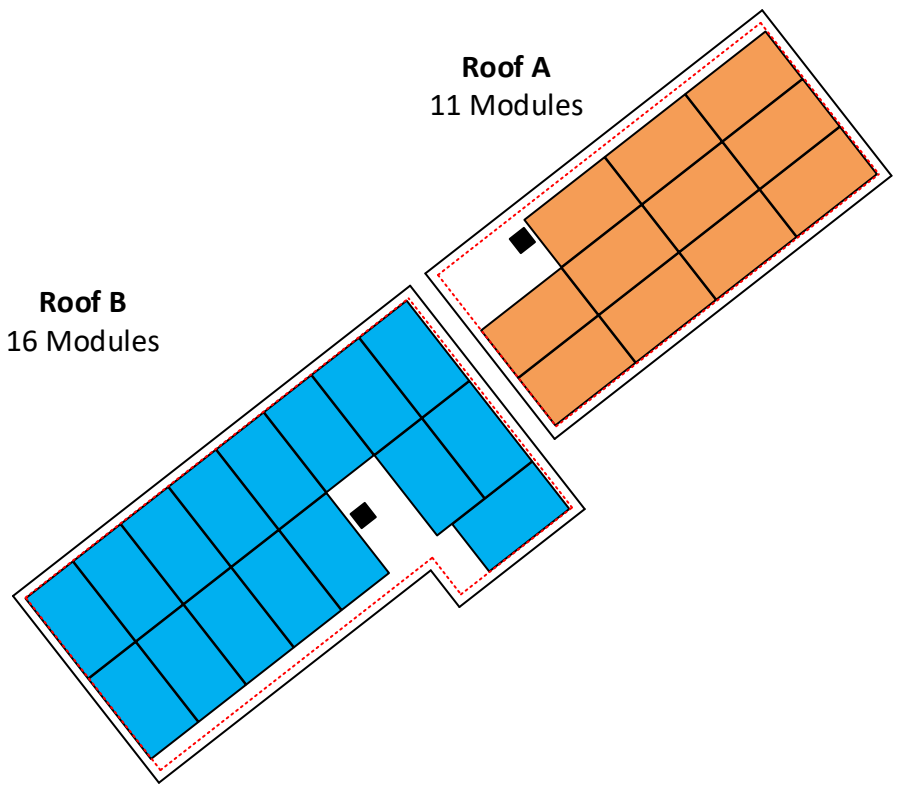

6" clearance  
from each side  
of the roof

STRING MAPPING  
 SCALE: 3/32" - 1' 0"



Salcia Slack-Perry  
 44 Scotland Dr.,  
 Spring Lake NC 28390



PV Installation  
 Professional  
 Ali Buttar  
 PVIP #031310-32

1	05/04/2021	A

JOB NUMBER  
21-78-SS00

DATE ISSUED  
05/04/2021

PROJECT STATUS  
PERMITTING

SHEET  
**STRING MAPPING**

SS  
 2178SS00-2

**Salcia Slack-Perry**  
 44 Scotland Dr.,  
 Spring Lake NC 28390





1	05/04/2021	A

JOB NUMBER	21-78-SS00
DATE ISSUED	05/04/2021
PROJECT STATUS	PERMITTING

SHEET  
**ELECTRICAL ONE LINE  
 DIAGRAM**

**SS**  
**2178SS00-3**

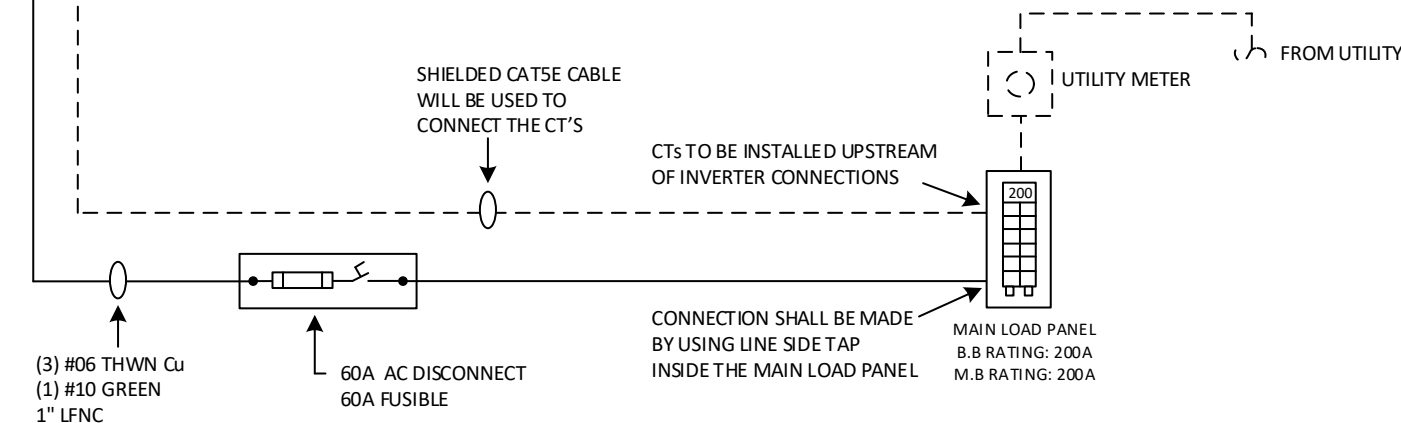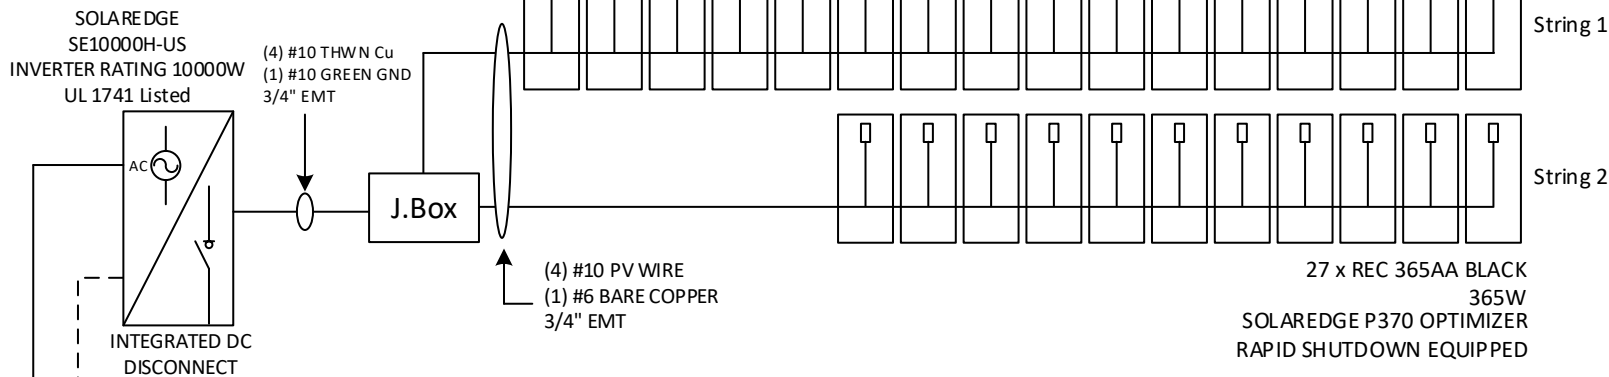

**ELECTRICAL NOTES**


- System Size: 9,855 W DC
- (27) REC 365AA BLACK
- (27) SOLAREdge P370 OPTIMIZERS
- (01) SOLAREdge SE10000H-US
- Inverter Output: 42A max @ 240 VAC
- 10.0 kVA AC output max

STRING 1:  
 16 x 365W = 5,840W ea  
 I<sub>mpp</sub> = 14.6 Adc  
 I<sub>max</sub> = 23.4 Adc  
 V<sub>mpp</sub> = 400 Vdc  
 V<sub>oc</sub> = 16 Vdc

STRING 2:  
 11 x 365W = 4,015W ea  
 I<sub>mpp</sub> = 10.03 Adc  
 I<sub>max</sub> = 23.4 Adc  
 V<sub>mpp</sub> = 400 Vdc  
 V<sub>oc</sub> = 11 Vdc

- Grounding will be done via IronRidge grounding mid-clamps and WEEB bonding jumpers to ensure the rail and panels are continuously grounded.
- Rapid Shutdown is included in the inverter, refer to inverter & optimizer attached datasheets.
- The load center / disconnect will be visible, lockable accessible to utility linesmen and will be properly labelled as per NEC requirements. It will be located on the exterior wall of the building, next to the utility meter.



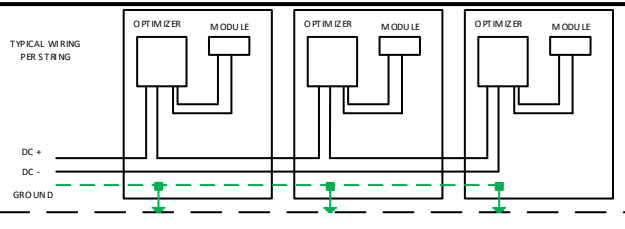

## DIP SWITCH CONFIGURATION

■	0	OFF
□	1	ON


**Note**

- The arrow on the CTs should face the grid.

**Note**

- Dip switch settings are factory set to address 1

**Salcia Slack-Perry**  
 44 Scotland Dr.,  
 Spring Lake NC 28390

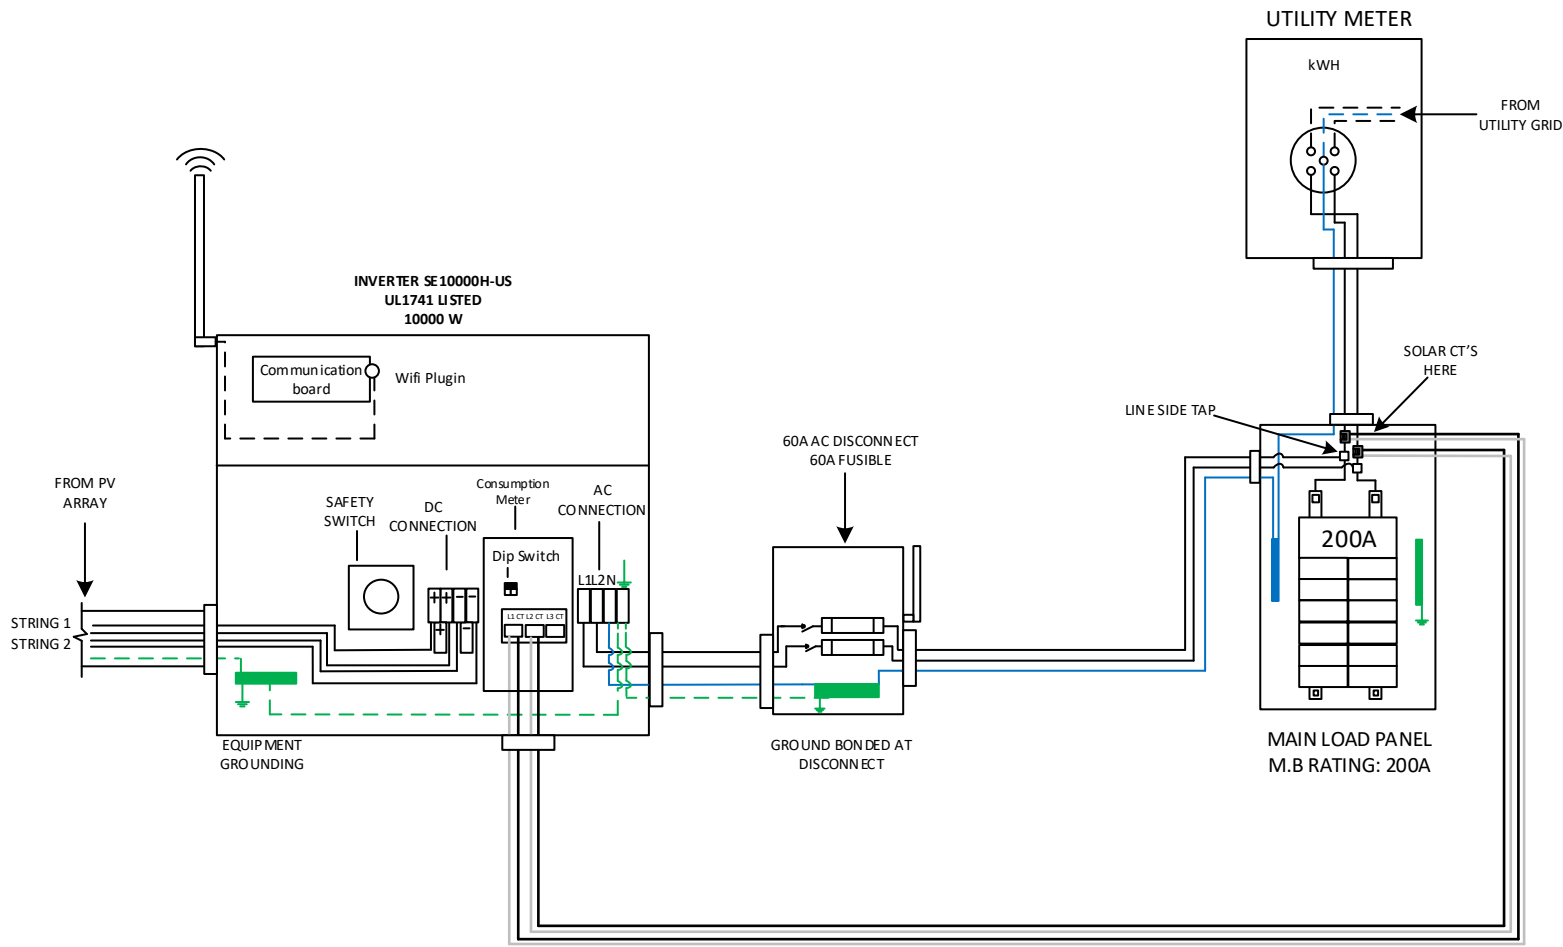

**NABCEP  
CERTIFIED**  
 PV Installation  
 Professional  
 Ali Buttar  
 PVIP #031310-32

1	05/04/2021	A

JOB NUMBER: 21-78-SS00  
 DATE ISSUED: 05/04/2021  
 PROJECT STATUS: PERMITTING

SHEET  
**DETAILED ELECTRICAL WIRING  
 SCHEMATIC**


Salcia Slack-Perry  
44 Scotland Dr.,  
Spring Lake NC 28390



1	05/04/2021	A

JOB NUMBER	21-78-5500
DATE ISSUED	05/04/2021
PROJECT STATUS	PERMITTING

SHEET  
**PV LABELS**

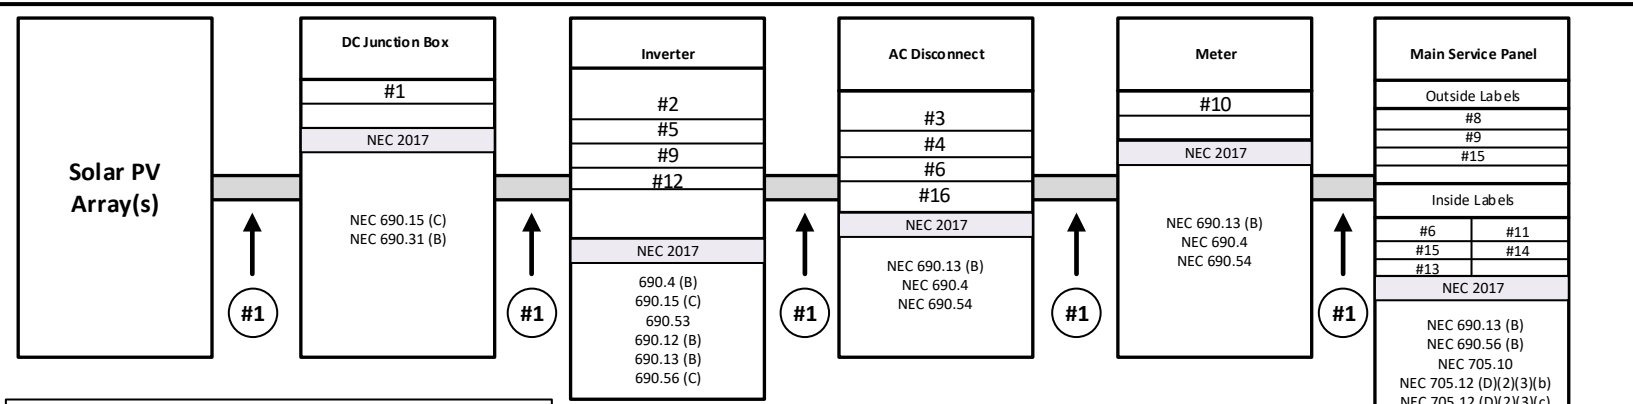

### LABELING AND WARNING SIGNS

**A. PURPOSE**  
PROVIDE EMERGENCY RESPONDERS WITH APPROPRIATE WARNING AND GUIDANCE WITH RESPECT TO ISOLATING THE SOLAR ELECTRIC SYSTEM. THIS CAN FACILITATE IDENTIFYING ENERGIZED ELECTRICAL LINES THAT CONNECT THE SOLAR PANELS TO THE INVERTER, AS SHOULD NOT BE CUT WHEN VENTING FOR SMOKE REMOVAL.


**B. MAIN SERVICE DISCONNECT:**


1. RESIDENTIAL BUILDINGS- THE MARKING MAY BE PLACED WITHIN THE MAIN SERVICE DISCONNECT. THE MARKING SHALL BE PLACED ON THE OUTSIDE COVER IF THE MAIN SERVICE DISCONNECT IS OPERABLE WITH THE SERVICE PANEL CLOSED.
2. COMMERCIAL BUILDINGS- THE MARKINGS SHALL BE PLACED ADJACENT TO THE MAIN SERVICE DISCONNECT CLEARLY VISIBLE FROM THE LOCATION WHERE THE LEVER IS OPERATED
3. MARKINGS, VERBIAGE, FORMAT AND TYPE OF MATERIAL
  - a. VERBIAGE: CAUTION; SOLAR ELECTRIC SYSTEM CONNECTED
  - b. FORMAT:
    - (1) WHITE LETTERING ON A RED BACKGROUND
    - (2) MINIMUM 3/8 INCH LETTER HEIGHT
    - (3) ALL LETTERS SHALL BE CAPITALIZED
    - (4) ARIAL OR SIMILAR FONT, NON-BOLD
  - c. MATERIAL:
    - (1) REFLECTIVE, WEATHER RESISTANT MATERIAL SUITABLE FOR THE ENVIRONMENT (USE UL-969) AS STANDARD FOR WEATHER RATING; DURABLE ADHESIVE MATERIALS MEET THIS REQUIREMENT.


**C. MARKING REQUIREMENTS ON DC CONDUIT, RACEWAYS, ENCLOSURES, CABLE ASSEMBLIES, DC COMBINERS AND JUNCTION BOXES;**


1. MARKING: PLACEMENT, VERBIAGE, FORMAT AND TYPE OF MATERIAL.
  - a. PLACEMENT: MARKINGS SHALL BE PLACED EVERY 10 (TEN) FEET ON ALL INTERIOR AND EXTERIOR DC CONDUITS, RACEWAYS, ENCLOSURES AND CABLE ASSEMBLIES, AT TURNS ABOVE AND/OR BELOW PENETRATIONS, ALL DC COMBINERS AND JUNCTION BOXES.
  - b. VERBIAGE: CAUTION SOLAR CIRCUIT
  - c. THE FORMAT AND TYPE OF MATERIAL SHALL ADHERE TO SECTION B-3.8 & C ABOVE


**D. INVERTERS ARE NOT REQUIRED TO HAVE CAUTION MARKINGS**


**#1** 


**#2** 


**#3** 


**#4** 

**#5** 

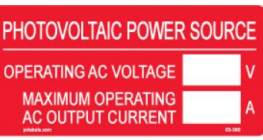**#6** 

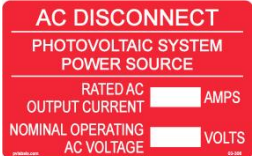
**#7** 

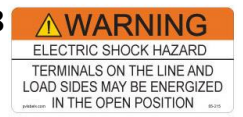
**#8** 


**#9** 

**#10** 

**#11** 

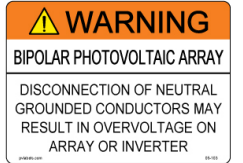**#12** 


**#13** 

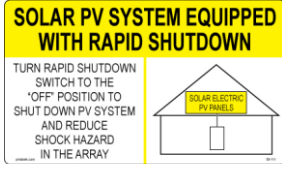**#14** 

**#15** 

**#16** 


Rails and Splices : XR10	Roof Attachment : Flashfoot2
Rafter Spacing : 24 in	There is one layer of shingles Roofing material is asphalt shingles
Attachment Span: 4ft	The roof is located in 119 mph wind zone

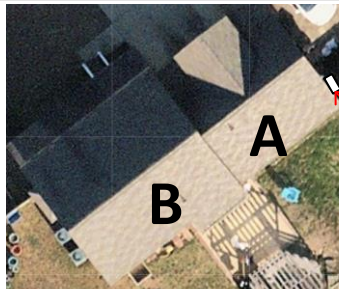

Utility Meter

Module Dimension		
	Roofs	Pitch
A	40°	142°
B	30°	142°

Salcia Slack-Perry  
44 Scotland Dr.,  
Spring Lake NC 28390

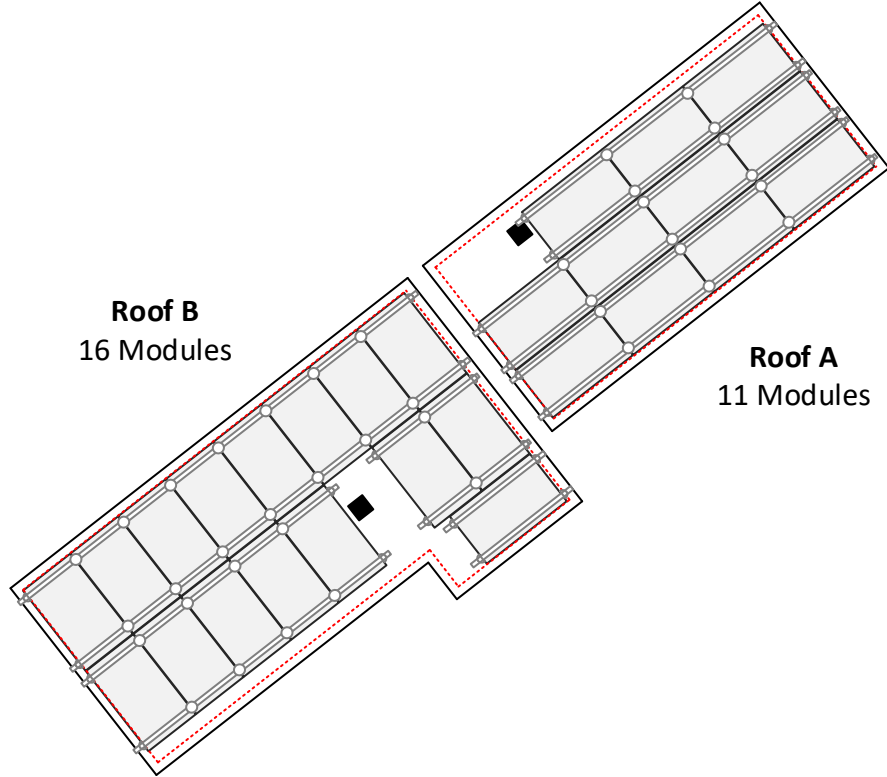


- RAILS AND SPLICES**
- 07 x XR-10-204B: XR10, Rail 204" (17 Feet) Black
  - 10 x XR-10-168B: XR10, Rail 168" (14 Feet) Black
  - 08 x XR-10-BOSS-01-M1: XR10 Bonded Splice (Incl. Self-tapping Screws)
- CLAMPS & GROUNDING**
- 40 x UFO-CL-01-B1: Universal Module Clamp, Black
  - 28 x CAMO-01-M1: Hidden End Cam (universal clamp)
  - 09 x XR-LUG-03-A1: Grounding Lug, Low Profile
- ATTACHMENTS**
- 66 x FF2-01-M2: FlashFoot2, Mill
  - 66 x BHW-SQ-02-A1: Square-Bolt Bonding Hardware
- ACCESSORIES**
- 02 x XR-10-CAP: Kit, End Cap XR10 (10 sets per bag)
  - 27 x BHW-MI-01-A1: Microinverter Bonding Hardware, T-Bolt

- SOLAR MODULES**
- 27 x REC365AA BLACK
- INVERTER & SUPPORTING ITEMS**
- 01 x SolarEdge SE10000H-US (with Cons. Meter SE10000H-US000BN I4)
  - 27 x SolarEdge Power Optimizer P370
  - 01 x SE-WFGW-B-S1-NA with Antenna kit
  - 02 x 200A SolarEdge CTs
  - 01 x PV Labels kit
- WIRE & DISCONNECTS**
- 500 ft x PV WIRE BLK (Cu)

Row: 5'10" (1 x 7') = 7'	
Mounts = 02 (Cantilever 11")	
Row: 17'2" (1 x 14' + 1 x 7') = 21'	
Mounts = 5 (Cantilever 7")	
Row: 22'10" (1 x 17' + 1 x 7') = 24'	
Mounts = 6 (Cantilever 1'5")	

6" clearance from each side of the roof

Row: 16'11" (1 x 17') = 17'		Row: 6'10" (1 x 8') = 8'	
Mounts = 05 (Cantilever 6")		Mounts = 02 (Cantilever 1'5")	
Row: 27'1" (2 x 14') = 28'		Mounts = 02 (Cantilever 1'5")	
Mounts = 07 (Cantilever 1'6")		Cut one 17' rail into half and use	

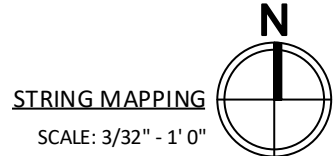

1	05/04/2021	A

JOB NUMBER  
21-78-SS00

DATE ISSUED  
05/04/2021


PROJECT STATUS  
PERMITTING

SHEET  
**STRING MAPPING**

SS  
2178SS00-2



SOLAR'S MOST TRUSTED

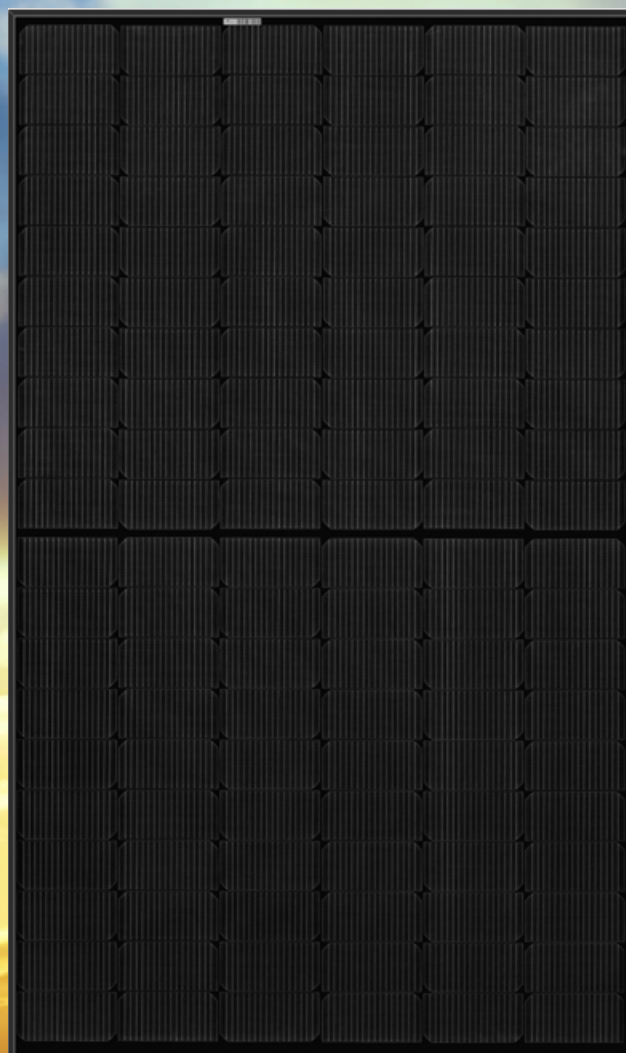

# REC ALPHA BLACK SERIES

375 W<sub>p</sub> POWER

20 YEAR PRODUCT WARRANTY

25 YEAR POWER OUTPUT WARRANTY




[recgroup.com/alpha](http://recgroup.com/alpha)



# REC ALPHA BLACK SERIES

## PRODUCT DATASHEET

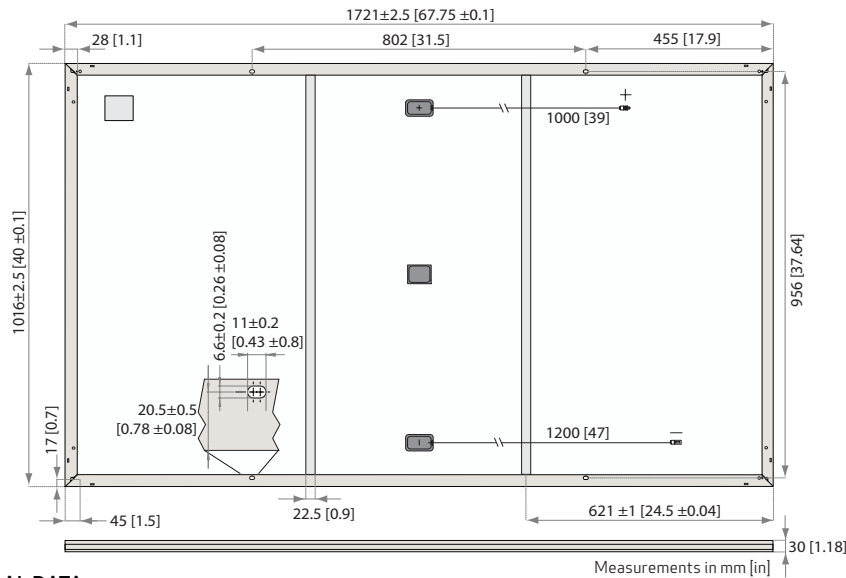

### GENERAL DATA

Cell type:	120 half-cut cells with REC heterojunction cell technology 6 strings of 20 cells in series	Junction box:	3-part, 3 bypass diodes, IP67 rated in accordance with IEC 62790
Glass:	0.13 in (3.2 mm) solar glass with anti-reflection surface treatment	Cable:	12 AWG (4 mm <sup>2</sup> ) PV wire, 39 + 47 in (1 + 1.2 m) in accordance with EN 50618
Backsheet:	Highly resistant polymeric construction	Connectors:	Stäubli MC4PV-KBT4/KST4, 12 AWG (4 mm <sup>2</sup> ) in accordance with IEC 62852 IP68 only when connected
Frame:	Anodized aluminum (black)	Origin:	Made in Singapore

### ELECTRICAL DATA @ STC

Product Code\*: RECxxxAA Black

	355	360	365	370	375
Nominal Power - P <sub>MPP</sub> (Wp)	355	360	365	370	375
Watt Class Sorting - (W)	-0/+5	-0/+5	-0/+5	-0/+5	-0/+5
Nominal Power Voltage - V <sub>MPP</sub> (V)	37.4	37.7	38.0	38.3	38.7
Nominal Power Current - I <sub>MPP</sub> (A)	9.50	9.55	9.60	9.66	9.72
Open Circuit Voltage - V <sub>OC</sub> (V)	44.0	44.1	44.3	44.5	44.6
Short Circuit Current - I <sub>SC</sub> (A)	10.19	10.23	10.26	10.30	10.40
Panel Efficiency (%)	20.3	20.6	20.9	21.2	21.4

Values at standard test conditions (STC: air mass AM1.5, irradiance 10.75 W/sq ft (1000 W/m<sup>2</sup>), temperature 77°F (25°C), based on a production spread with a tolerance of V<sub>OC</sub> & I<sub>SC</sub> ±3% within one watt class. \*Where xxx indicates the nominal power class (P<sub>MPP</sub>) at STC above.

### ELECTRICAL DATA @ NMOT

Product Code\*: RECxxxAA Black

	270	274	278	282	286
Nominal Power - P <sub>MPP</sub> (Wp)	270	274	278	282	286
Nominal Power Voltage - V <sub>MPP</sub> (V)	35.2	35.5	35.8	36.1	36.4
Nominal Power Current - I <sub>MPP</sub> (A)	7.67	7.71	7.76	7.80	7.85
Open Circuit Voltage - V <sub>OC</sub> (V)	41.4	41.6	41.7	41.9	42.0
Short Circuit Current - I <sub>SC</sub> (A)	8.23	8.26	8.29	8.32	8.40

Nominal module operating temperature (NMOT: air mass AM1.5, irradiance 800 W/m<sup>2</sup>, temperature 68°F (20°C), windspeed 3.3 ft/s (1 m/s). \*Where xxx indicates the nominal power class (P<sub>MPP</sub>) at STC above.

### CERTIFICATIONS

IEC 61215:2016, IEC 61730:2016, UL 1703, UL 61730	
IEC 62804	PID
IEC 61701	Salt Mist
IEC 62716	Ammonia Resistance
UL 1703	Fire Type Class 2
IEC 62782	Dynamic Mechanical Load
IEC 61215-2:2016	Hailstone (35mm)
AS4040.2 NCC 2016	Cyclic Wind Load
ISO 14001:2004, ISO 9001:2015, OHSAS 18001:2007	



### WARRANTY

20 year product warranty  
25 year linear power output warranty  
Maximum annual power degradation of 0.25% p.a.  
Guarantees 92% of power after 25 years  
See warranty conditions for further details.

### MECHANICAL DATA

Dimensions:	678 x 40 x 1.2 in (1721 x 1016 x 30 mm)
Area:	18.8 sq ft (1.75 m <sup>2</sup> )
Weight:	43 lbs (19.5 kg)

### MAXIMUM RATINGS

Operational temperature:	-40 ... +85°C
Maximum system voltage:	1000 V
Design load (+): snow	4666 Pa (97.5 lbs/sq ft)*
Maximum test load (+):	7000 Pa (146 lbs/sq ft)*
Design load (-): wind	2666 Pa (55.6 lbs/sq ft)*
Maximum test load (-):	4000 Pa (83.5 lbs/sq ft)*
Max series fuse rating:	25 A
Max reverse current:	25 A

\* Calculated using a safety factor of 1.5  
\* See installation manual for mounting instructions


### TEMPERATURE RATINGS\*

Nominal Module Operating Temperature:	44°C (±2°C)
Temperature coefficient of P <sub>MPP</sub> :	-0.26 %/°C
Temperature coefficient of V <sub>OC</sub> :	-0.24 %/°C
Temperature coefficient of I <sub>SC</sub> :	0.04 %/°C

\*The temperature coefficients stated are linear values

### LOW LIGHT BEHAVIOUR

Typical low irradiance performance of module at STC:

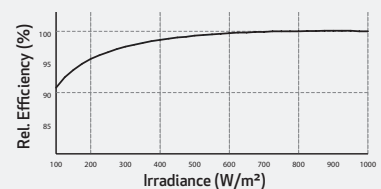

Founded in Norway in 1996, REC is a leading vertically integrated solar energy company. Through integrated manufacturing from silicon to wafers, cells, high-quality panels and extending to solar solutions, REC provides the world with a reliable source of clean energy. REC's renowned product quality is supported by the lowest warranty claims rate in the industry. REC is a Bluestar Elkem company with headquarters in Norway and operational headquarters in Singapore. REC employs around 2,000 people worldwide, producing 1.5 GW of solar panels annually.



# Single Phase Inverter with HD-Wave Technology

for North America

SE3000H-US / SE3800H-US / SE5000H-US / SE6000H-US /  
SE7600H-US / SE10000H-US / SE11400H-US



## Optimized installation with HD-Wave technology

- / Specifically designed to work with power optimizers
- / Record-breaking 99% weighted efficiency
- / Quick and easy inverter commissioning directly from a smartphone using the SolarEdge SetApp
- / Fixed voltage inverter for longer strings
- / Integrated arc fault protection and rapid shutdown for NEC 2014 and 2017, per article 690.11 and 690.12
- / UL1741 SA certified, for CPUC Rule 21 grid compliance
- / Small, lightweight, and easy to install both outdoors or indoors
- / Built-in module-level monitoring
- / Optional: Faster installations with built-in consumption metering (1% accuracy) and production revenue grade metering (0.5% accuracy, ANSI C12.20)

# / Single Phase Inverter with HD-Wave Technology for North America

SE3000H-US / SE3800H-US / SE5000H-US / SE6000H-US/  
SE7600H-US / SE10000H-US / SE11400H-US

MODEL NUMBER	SE3000H-US	SE3800H-US	SE5000H-US	SE6000H-US	SE7600H-US	SE10000H-US	SE11400H-US	
APPLICABLE TO INVERTERS WITH PART NUMBER	SEXXXXH-XXXXXBXX4							
<b>OUTPUT</b>								
Rated AC Power Output	3000	3800 @ 240V 3300 @ 208V	5000	6000 @ 240V 5000 @ 208V	7600	10000	11400 @ 240V 10000 @ 208V	VA
Maximum AC Power Output	3000	3800 @ 240V 3300 @ 208V	5000	6000 @ 240V 5000 @ 208V	7600	10000	11400 @ 240V 10000 @ 208V	VA
AC Output Voltage Min.-Nom.-Max. (211 - 240 - 264)	✓	✓	✓	✓	✓	✓	✓	Vac
AC Output Voltage Min.-Nom.-Max. (183 - 208 - 229)	-	✓	-	✓	-	-	✓	Vac
AC Frequency (Nominal)	59.3 - 60 - 60.5 <sup>(1)</sup>							Hz
Maximum Continuous Output Current @240V	12.5	16	21	25	32	42	47.5	A
Maximum Continuous Output Current @208V	-	16	-	24	-	-	48.5	A
Power Factor	1, Adjustable - 0.85 to 0.85							
GFDI Threshold	1							A
Utility Monitoring, Islanding Protection, Country Configurable Thresholds	Yes							
<b>INPUT</b>								
Maximum DC Power @240V	4650	5900	7750	9300	11800	15500	17650	W
Maximum DC Power @208V	-	5100	-	7750	-	-	15500	W
Transformer-less, Ungrounded	Yes							
Maximum Input Voltage	480							Vdc
Nominal DC Input Voltage	380				400			Vdc
Maximum Input Current @240V <sup>(2)</sup>	8.5	10.5	13.5	16.5	20	27	30.5	Adc
Maximum Input Current @208V <sup>(2)</sup>	-	9	-	13.5	-	-	27	Adc
Max. Input Short Circuit Current	45							Adc
Reverse-Polarity Protection	Yes							
Ground-Fault Isolation Detection	600k $\Omega$ Sensitivity							
Maximum Inverter Efficiency	99	99.2						%
CEC Weighted Efficiency	99						99 @ 240V 98.5 @ 208V	%
Nighttime Power Consumption	< 2.5							W

<sup>(1)</sup> For other regional settings please contact SolarEdge support

<sup>(2)</sup> A higher current source may be used; the inverter will limit its input current to the values stated





---

# Power Optimizer

For North America

P320 / P340 / P370 / P400 / P401 / P405 / P485 / P505

POWER OPTIMIZER



## PV power optimization at the module-level

- Specifically designed to work with SolarEdge inverters
- Up to 25% more energy
- Superior efficiency (99.5%)
- Mitigates all types of module mismatch losses, from manufacturing tolerance to partial shading
- Flexible system design for maximum space utilization
- Fast installation with a single bolt
- Next generation maintenance with module-level monitoring
- Meets NEC requirements for arc fault protection (AFCI) and Photovoltaic Rapid Shutdown System (PVRSS)
- Module-level voltage shutdown for installer and firefighter safety

# Power Optimizer For North America

P320 / P340 / P370 / P400 / P401 / P405 / P485 / P505

Optimizer model (typical module compatibility)	P320 (for 60-cell modules)	P340 (for high-power 60-cell modules)	P370 (for higher-power 60 and 72-cell modules)	P400 (for 72 & 96-cell modules)	P401 (for high power 60 and 72 cell modules)	P405 (for high-voltage modules)	P485 (for high-voltage modules)	P505 (for higher current modules)		
<b>INPUT</b>										
Rated Input DC Power <sup>(1)</sup>	320	340	370	400		405	485	505	W	
Absolute Maximum Input Voltage (Voc at lowest temperature)	48		60	80	60	125 <sup>(2)</sup>		83 <sup>(2)</sup>	Vdc	
MPPT Operating Range	8 - 48		8 - 60	8 - 80	8-60	12.5 - 105		12.5 - 83	Vdc	
Maximum Short Circuit Current (Isc)	11			10.1	11.75	11		14	Adc	
Maximum DC Input Current	13.75			12.5	14.65	12.5		17.5	Adc	
Maximum Efficiency	99.5								%	
Weighted Efficiency	98.8							98.6	%	
Overtoltage Category	II									
<b>OUTPUT DURING OPERATION (POWER OPTIMIZER CONNECTED TO OPERATING SOLAREEDGE INVERTER)</b>										
Maximum Output Current	15								Adc	
Maximum Output Voltage	60					85			Vdc	
<b>OUTPUT DURING STANDBY (POWER OPTIMIZER DISCONNECTED FROM SOLAREEDGE INVERTER OR SOLAREEDGE INVERTER OFF)</b>										
Safety Output Voltage per Power Optimizer	1 ± 0.1								Vdc	
<b>STANDARD COMPLIANCE</b>										
EMC	FCC Part15 Class B, IEC61000-6-2, IEC61000-6-3									
Safety	IEC62109-1 (class II safety), UL1741									
Material	UL94 V-0, UV Resistant									
RoHS	Yes									
<b>INSTALLATION SPECIFICATIONS</b>										
Maximum Allowed System Voltage	1000								Vdc	
Compatible inverters	All SolarEdge Single Phase and Three Phase inverters									
Dimensions (W x L x H)	129 x 153 x 27.5 / 5.1 x 6 x 1.1			129 x 153 x 33.5 / 5.1 x 6 x 1.3	129 x 153 x 29.5 / 5.1 x 6 x 1.16	129 x 159 x 49.5 / 5.1 x 6.3 x 1.9		129 x 162 x 59 / 5.1 x 6.4 x 2.3	mm / in	
Weight (including cables)	630 / 1.4			750 / 1.7	655 / 1.5	845 / 1.9		1064 / 2.3	gr / lb	
Input Connector	MC4 <sup>(3)</sup>						Single or dual MC4 <sup>(3)(4)</sup>	MC4 <sup>(3)</sup>		
Input Wire Length	0.16 / 0.52								m / ft	
Output Wire Type / Connector	Double Insulated / MC4									
Output Wire Length	0.9 / 2.95			1.2 / 3.9						m / ft
Operating Temperature Range <sup>(5)</sup>	-40 - +85 / -40 - +185								°C / °F	
Protection Rating	IP68 / NEMA6P									
Relative Humidity	0 - 100								%	

(1) Rated power of the module at STC will not exceed the optimizer "Rated Input DC Power". Modules with up to +5% power tolerance are allowed

(2) NEC 2017 requires max input voltage be not more than 80V

(3) For other connector types please contact SolarEdge

(4) For dual version for parallel connection of two modules use P485-4NMDMRM. In the case of an odd number of PV modules in one string, installing one P485 dual version power optimizer connected to one PV module. When connecting a single module seal the unused input connectors with the supplied pair of seals.

(5) For ambient temperature above +85°C / +185°F power de-rating is applied. Refer to Power Optimizers Temperature De-Rating Technical Note for more details.

PV System Design Using a SolarEdge Inverter <sup>(6)(7)</sup>	Single Phase HD-Wave	Single phase	Three Phase for 208V grid	Three Phase for 277/480V grid	
Minimum String Length (Power Optimizers)	P320, P340, P370, P400, P401	8	10	18	
	P405, P485, P505	6	8	14	
Maximum String Length (Power Optimizers)		25	25	50 <sup>(8)</sup>	
Maximum Power per String	5700 (6000 with SE7600-US - SE11400-US)	5250	6000 <sup>(9)</sup>	12750 <sup>(10)</sup>	W
Parallel Strings of Different Lengths or Orientations	Yes				

(6) For detailed string sizing information refer to: [http://www.solaredge.com/sites/default/files/string\\_sizing\\_na.pdf](http://www.solaredge.com/sites/default/files/string_sizing_na.pdf)

(7) It is not allowed to mix P405/P485/P505 with P320/P340/P370/P400/P401 in one string

(8) A string with more than 30 optimizers does not meet NEC rapid shutdown requirements; safety voltage will be above the 30V requirement

(9) For 208V grid: it is allowed to install up to 6,500W per string when the maximum power difference between each string is 1,000W

(10) For 277/480V grid: it is allowed to install up to 15,000W per string when the maximum power difference between each string is 2,000W

Subject: ETL Evaluation of SolarEdge Products to NEC 2017 Rapid Shutdown Requirements

To, whom it may concern

This letter represents the testing results of the below listed products to the requirements contained in the following standards:

The evaluation was done on the PV Rapid Shutdown System (PVRSS), and covers installations consisting of optimizers and inverters with part numbers listed below.

The testing done has verified that controlled conductors are limited to:

- Not more than 30 volts and 240 voltamperes within 30 seconds of rapid shutdown initiation outside the array.
- Not more than 80 volts and 240 voltamperes within 30 seconds of rapid shutdown initiation inside the array.

The rapid shutdown initiation is performed by either disconnecting the AC feed to the inverter, or – if the inverter DC Safety switch is readily accessible – by turning off the DC Safety switch.

**Applicable products:**

(1) Power optimizers:

PB followed by 001 to 350; followed by -AOB or -TFI.

OP followed by 001 to 500; followed by -LV, -MV, -IV or -EV.

P followed by 001 to 860.

SP followed by 001 to 350.

When optimizers are connected to 2 or more modules in series, the max input voltage may exceed 80V. Following the implementation of the NEC 2017 rapid shutdown value of 80V max inside of the array at the beginning of 2019, modules exceeding this combined input max voltage will be required to use optimizers with parallel inputs.

(2) 1 -PH Inverters

SE3000A-US / SE3800A-US / SE5000A-US / SE6000A-US / SE7600A-US / SE10000A-US / SE11400A-US / SE3000H-US / SE3800H-US / SE5000H-US / SE6000H-US / SE7600H-US / SE10000H-US / SE11400H-US when the following label is labeled on the side of the inverter:

Inverter part number may be followed by a suffix.


(3) 3 -PH Inverters

SE9KUS / SE10KUS / SE14.4KUS / SE20KUS / SE30KUS / SE33.3KUS / SE43.2KUS / SE66.6KUS / SE100KUS; when the following label is labeled on the side of the inverter:

Please note, this Letter Report does not represent authorization for the use of any Intertek certification marks.

<b>Brand Name(s)</b>	SolarEdge
<b>Relevant Standard(s)</b>	UL 1741, UL 1741 CRD for rapid shutdown  National Electric Code, 2017, Section 690.12 requirement for rapid shutdown
<b>Verification Issuing Office</b>	3933 US Route 11, Cortland, NY 13045

*NRTL Disclaimer, Different for each NRTL – Example: "This Verification is for the exclusive use of NRTL's Client and is provided pursuant to the agreement between NRTL and its Client. NRTL's responsibility and liability are limited to the terms and conditions of the agreement. NRTL assumes no liability to any party, other than to the Client in accordance with the agreement, for any loss, expense or damage occasioned by the use of this Verification. Only the Client is authorized to copy or distribute this Verification. Any use of the NRTL name or one of its marks for the sale or advertisement of the tested material, product or service must first be approved in writing by NRTL. The observations and test results referenced from this Verification are relevant only to the sample tested. This Verification by itself does not imply that the material, product, or service is or has ever been under an NRTL certification program."*


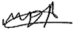
Signature: 

Name: Mukund Rana  
Position: Engineering Team Leader  
Date: 2/11/2020

## Solar Is Not Always Sunny

Over their lifetime, solar panels experience countless extreme weather events. Not just the worst storms in years, but the worst storms in 40 years. High winds capable of ripping panels from a roof, and snowfalls weighing enough to buckle a panel frame.

XR Rails are the structural backbone preventing these results. They resist uplift, protect against buckling and safely and efficiently transfer loads into the building structure. Their superior spanning capability requires fewer roof attachments, reducing the number of roof penetrations and the amount of installation time.

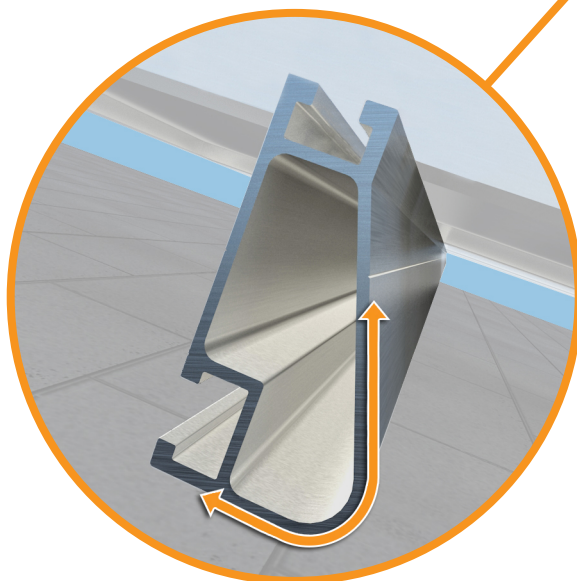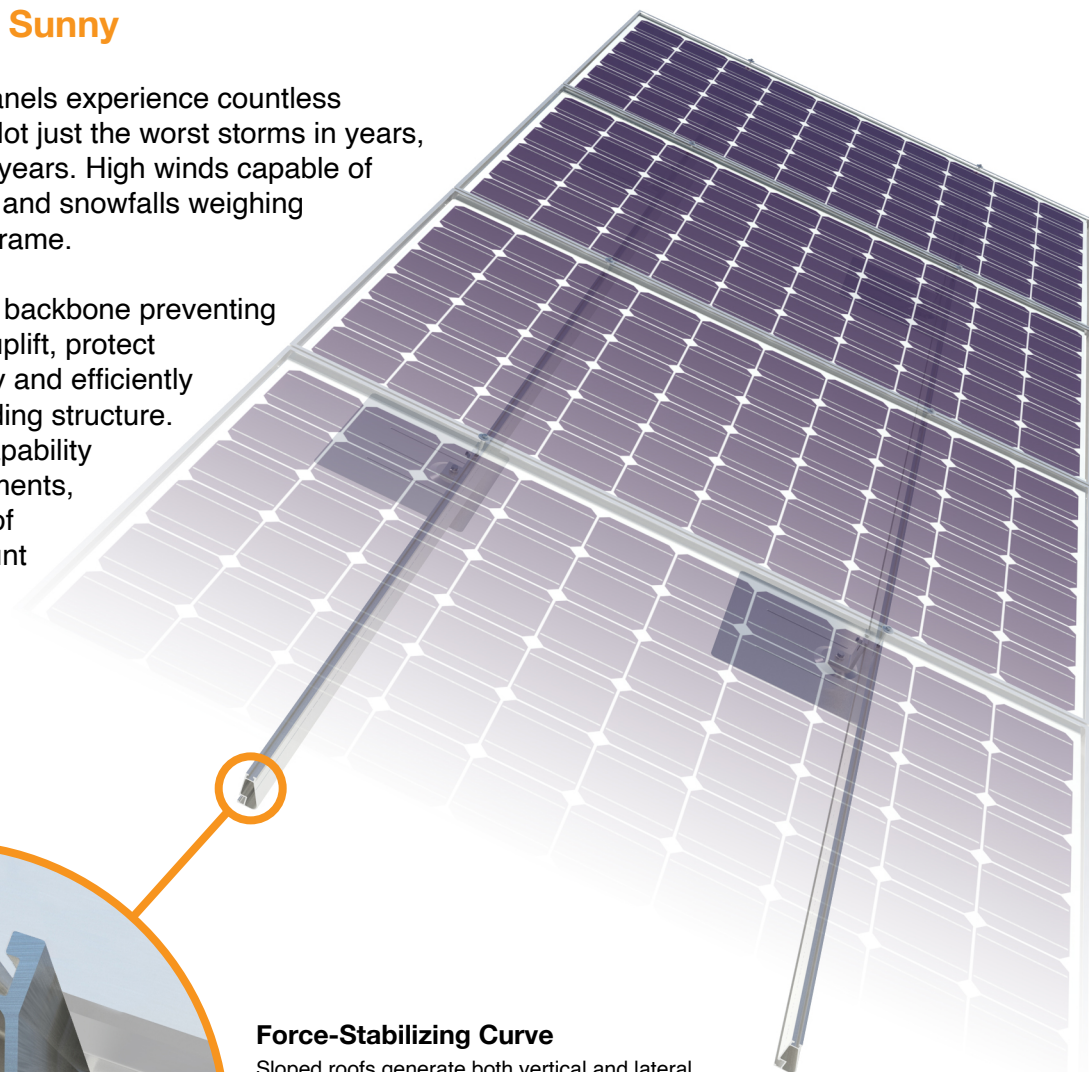

### Force-Stabilizing Curve

Sloped roofs generate both vertical and lateral forces on mounting rails which can cause them to bend and twist. The curved shape of XR Rails is specially designed to increase strength in both directions while resisting the twisting. This unique feature ensures greater security during extreme weather and a longer system lifetime.

### Compatible with Flat & Pitched Roofs




XR Rails are compatible with FlashFoot and other pitched roof attachments.



IronRidge offers a range of tilt leg options for flat roof mounting applications.

### Corrosion-Resistant Materials

All XR Rails are made of 6000-series aluminum alloy, then protected with an anodized finish. Anodizing prevents surface and structural corrosion, while also providing a more attractive appearance.

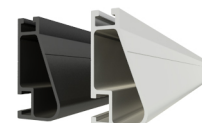



## XR Rail Family

The XR Rail Family offers the strength of a curved rail in three targeted sizes. Each size supports specific design loads, while minimizing material costs. Depending on your location, there is an XR Rail to match.



### XR10

XR10 is a sleek, low-profile mounting rail, designed for regions with light or no snow. It achieves spans up to 6 feet, while remaining light and economical.


- 6' spanning capability
- Moderate load capability
- Clear & black anodized finish
- Internal splices available



### XR100

XR100 is the ultimate residential mounting rail. It supports a range of wind and snow conditions, while also maximizing spans up to 10 feet.

- 10' spanning capability
- Heavy load capability
- Clear & black anodized finish
- Internal splices available

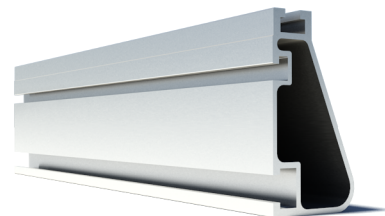

### XR1000

XR1000 is a heavyweight among solar mounting rails. It's built to handle extreme climates and spans up to 12 feet for commercial applications.

- 12' spanning capability
- Extreme load capability
- Clear anodized finish
- Internal splices available

## Rail Selection

The table below was prepared in compliance with applicable engineering codes and standards.\* Values are based on the following criteria: ASCE 7-16, Gable Roof Flush Mount, Roof Zones 1 & 2e, Exposure B, Roof Slope of 8 to 20 degrees and Mean Building Height of 30 ft. Visit [IronRidge.com](http://IronRidge.com) for detailed certification letters.

Load		Rail Span					
Snow (PSF)	Wind (MPH)	4'	5' 4"	6'	8'	10'	12'
None	90						
	120						
	140	XR10		XR100		XR1000	
	160						
20	90						
	120						
	140						
	160						
30	90						
	160						
40	90						
	160						
80	160						
120	160						

\*Table is meant to be a simplified span chart for conveying general rail capabilities. Use approved certification letters for actual design guidance.



## The Strongest Attachment in Solar


IronRidge FlashFoot2 raises the bar in solar roof protection. The unique water seal design is both elevated and encapsulated, delivering redundant layers of protection against water intrusion. In addition, the twist-on Cap perfectly aligns the rail attachment with the lag bolt to maximize mechanical strength.

### Twist-On Cap

FlashFoot2's unique Cap design encapsulates the lag bolt and locks into place with a simple twist. The Cap helps FlashFoot2 deliver superior structural strength, by aligning the rail and lag bolt in a concentric load path.



### Single Socket Size

A custom-design lag bolt allows you to install FlashFoot2 with the same 7/16" socket size used on other Flush Mount System components.

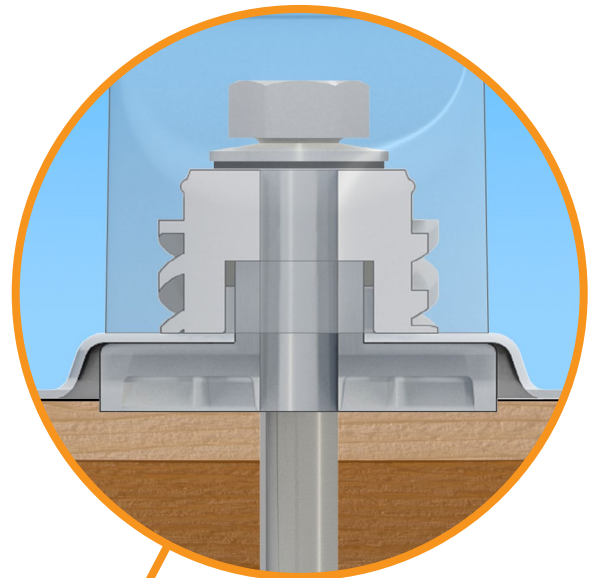

### Three-Tier Water Seal


FlashFoot2's seal architecture utilizes three layers of protection. An elevated platform diverts water away, while a stack of rugged components raises the seal an entire inch. The seal is then fully-encapsulated by the Cap. FlashFoot2 is the first solar attachment to pass the TAS-100 Wind-Driven Rain Test.

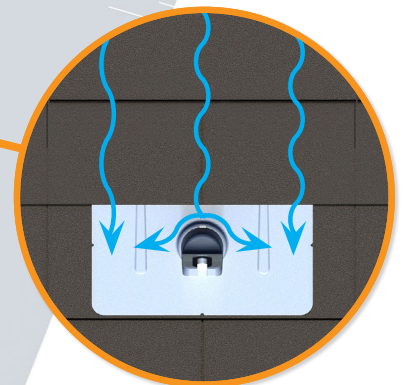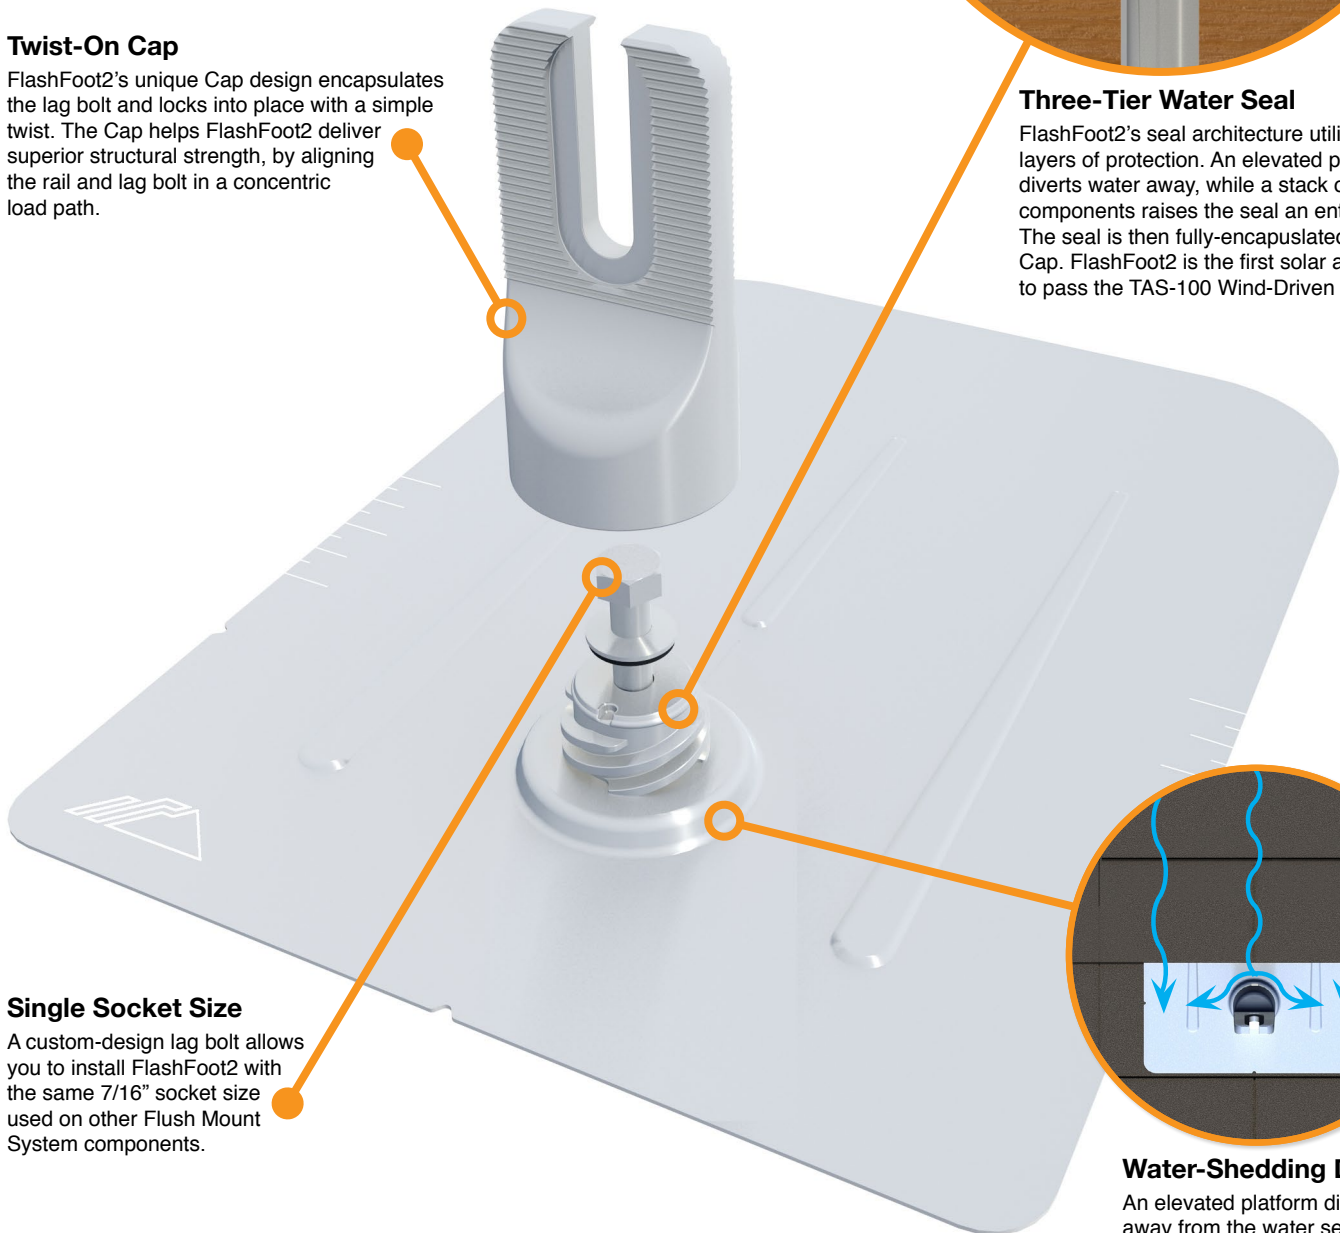

### Water-Shedding Design

An elevated platform diverts water away from the water seal.

## Installation Features

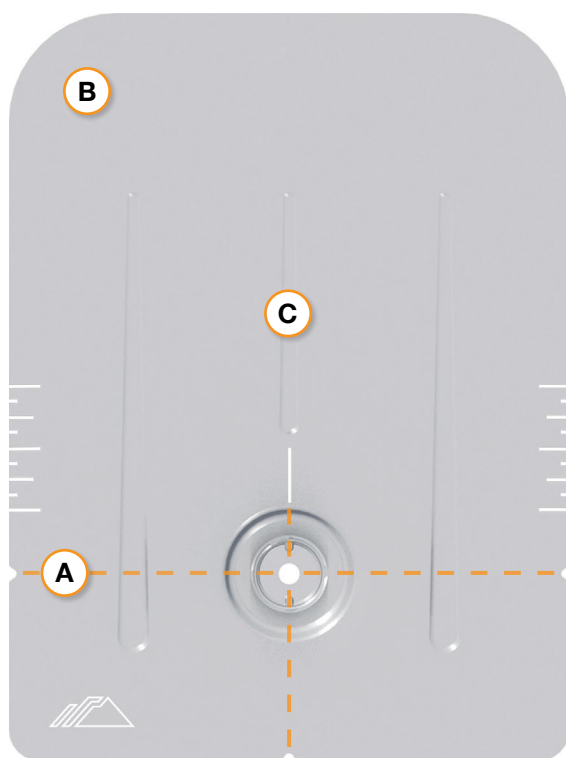

### A Alignment Markers

Quickly align the flashing with chalk lines to find pilot holes.

### B Rounded Corners

Makes it easier to handle and insert under the roof shingles.


### C Reinforcement Ribs

Help to stiffen the flashing and prevent any bending or crinkling during installation.

## Benefits of Concentric Loading

Traditional solar attachments have a horizontal offset between the rail and lag bolt, which introduces leverage on the lag bolt and decreases uplift capacity.

FlashFoot2 is the only product to align the rail and lag bolt. This concentric loading design results in a stronger attachment for the system.

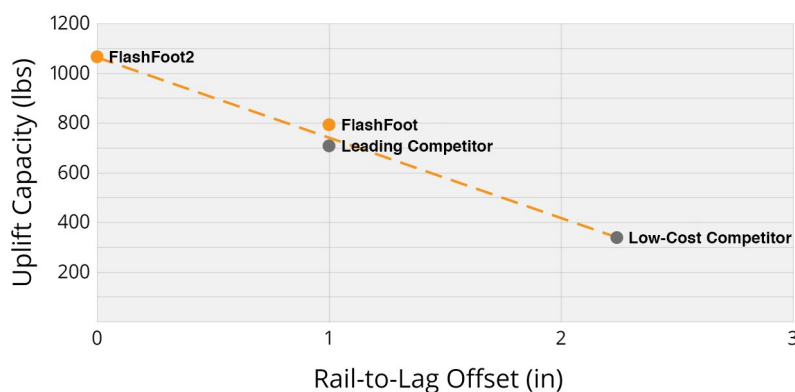

## Testing & Certification

### Structural Certification

Designed and Certified for Compliance with the International Building Code & ASCE/SEI-7.

### Water Seal Ratings

Water Sealing Tested to UL 441 Section 27 "Rain Test" and TAS 100-95 "Wind Driven Rain Test" by Intertek. Ratings applicable for composition shingle roofs having slopes between 2:12 and 12:12.

### UL 2703

Conforms to UL 2703 Mechanical and Bonding Requirements. See Flush Mount Install Manual for full ratings.

# CHECKLIST

## PRE-INSTALLATION

- Verify module compatibility. See [Page 13](#) for info.

## TOOLS REQUIRED


- Cordless Drill (non-impact)
- Impact Driver (for lag bolts)
- Torque Wrench (0-250 in-lbs)
- 5/16" Socket
- 7/16" Socket
- 1/2" Socket
- String Line

## TORQUE VALUES


- FlashFoot2 Lag Bolts (7/16" Socket): Fully Seat
- Bonded Splice Screws (5/16" Socket): 20 in-lbs
- Grounding Lug Nuts (7/16" Socket): 80 in-lbs
- Grounding Lug Terminal Screws (7/16" Socket): 20 in-lbs
- Universal Fastening Object (7/16" Socket): 80 in-lbs
- Expansion Joint Nuts (7/16" Socket): 80 in-lbs
- Flush Standoffs (1/2" Socket): 132 in-lbs
- Microinverter Kit Nuts (7/16" Socket): 80 in-lbs
- Frameless Module Kit Nuts (7/16" Socket): 80 in-lbs
- 3/8" Bonding Hardware Nuts (7/16" Socket): 250 in-lbs
- All Tile Hook Lags (7/16" Socket): Fully Seat
- All Tile Hook Carriage Bolts (7/16" Socket): 132 in-lbs
- Knockout Tile Lags (1/2" Socket): Fully Seat
- Knockout Tile Nuts (1/2" Socket): 132 in-lbs
- Flat Roof Attachment Nuts (9/16" Socket): 250 in-lbs

💡 If using FlashVue or previous version of: FlashFoot, Integrated Grounding Mid Clamps, Grounding Lug, End Clamps, and Expansion Joints please refer to Alternate Components Addendum (Version 1.3).


## IRONRIDGE COMPONENTS

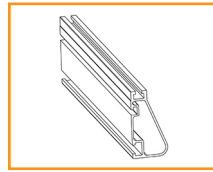


XR Rail

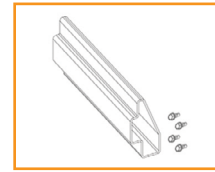


Bonded Splice

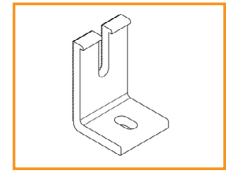


L-Foot

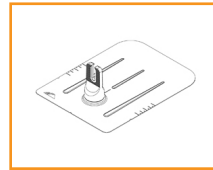


FlashFoot2

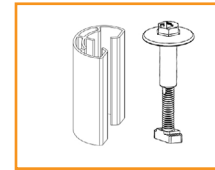


UFO and Stopper Sleeve

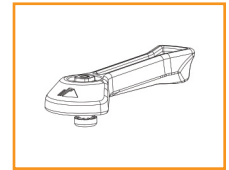


CAMO

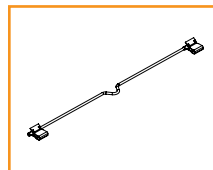

8" Bonding Jumper

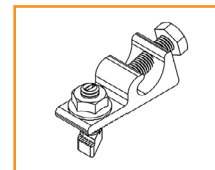

Grounding Lug

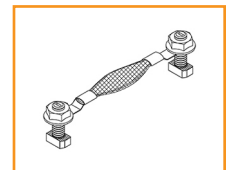


Expansion Joint




End Cap




Wire Clip

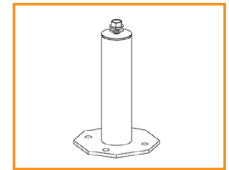


Flush Standoff

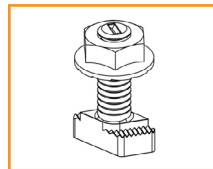


Microinverter Kit

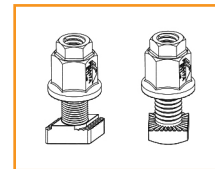


3/8" Bonding Hardware

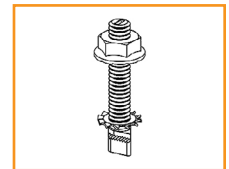


Frameless Module Kit

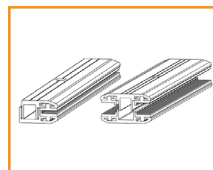


Frameless End/Mid Clamp

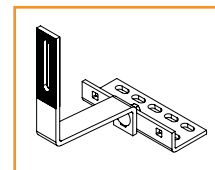


All Tile Hook

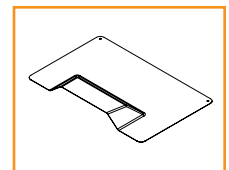


All Tile Hook Flashing

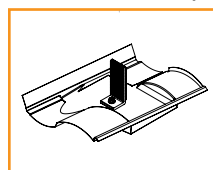

Knockout Tile

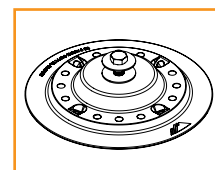

Flat Roof Attachment

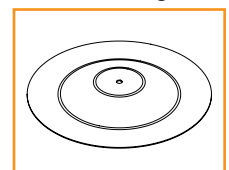

Membrane Flashing

# D222NRB

Safety Switch , 60A, Fusible, Cartridge (Class H, K or R), 2-Pole



by Schneider Electric

List Price \$326.00 USD

Availability **Stock Item: This item is normally stocked in our distribution facility.**

## Technical Characteristics

Terminal Type	Lugs
Type of Duty	General Duty
Maximum Voltage Rating	240VAC
Wire Size	#10 to #2 AWG(Al) - #14 to #2 AWG(Cu)
Depth	4.83 Inches
Height	14.88 Inches
Width	6.63 Inches
Action	Single Throw
Ampere Rating	60A
Approvals	UL Listed File: E2875
Enclosure Rating	NEMA 3R
Enclosure Type	Rainproof and Sleet/Ice proof (Indoor/Outdoor)
Enclosure Material	Galvannealed Steel
Factory Installed Neutral	Yes
Fuse Type	Cartridge (Class H, K or R)
Disconnect Type	Fusible
Short Circuit Current Rating	100kA (max. depending on fuse type)
Mounting Type	Surface
Number of Poles	2-Pole

## Shipping and Ordering

Category	00106 - Safety Switch, General Duty, 30 - 200 Amp, NEMA3R
Discount Schedule	DE1A
GTIN	00785901460640
Package Quantity	1
Weight	8.35 lbs.
Availability Code	Stock Item: This item is normally stocked in our distribution facility.
Returnability	Y
Country of Origin	US

As standards, specifications, and designs change from time to time, please ask for confirmation of the information given in this document.

Generated: 06/30/2010 15:53:57



PROJECT INFORMATION: \_\_\_\_\_

\_\_\_\_\_

JOB: \_\_\_\_\_

APPROVALS: \_\_\_\_\_

\_\_\_\_\_

**POLARIS™**  
Pre-Insulated Connectors

To enable users to achieve desired ampacity with a UL listed pre-insulated connector through paralleling, NSi Industries' Polaris™ line of connectors have been fully tested and meet the specifications for UL 486 A/B for 90°C conductor (copper and aluminum) in accordance with the National Electrical Code (NEC).

See the chart to the right that shows the maximum ampacity for connectors utilized in parallel applications.

Although these connectors have been tested in the worst case condition (Line conductor(s) on one end of the connector and load conductor(s) on opposite end of connector), laboratory tests have shown that the connector will run cooler if the load is distributed evenly. The recommendation is to stagger the line and load conductors (line-load-line-load-line-load) throughout the wire connector. If that is not possible, another practice that would run cooler is to place the main/line conductors in the center of the connector and the load/tap conductors on the outer ports of the connector.



**Max Ampacity**

SIZE OF CONNECTOR	# OF PARALLEL CONDUCTORS	# OF CONNECTOR WIRE PORTS	COPPER CONDUCTOR (AMPS)	ALUMINUM CONDUCTOR (AMPS)
<b>250</b>	2	4	527	410
<b>250</b>	3	6	790	615
<b>250</b>	4	8	1053	820
<b>350</b>	2	4	657	514
<b>350</b>	3	6	985	770
<b>350</b>	4	8	1314	1028
<b>500</b>	2	4	806	631
<b>500</b>	3	6	1209	946
<b>500</b>	4	8	1612	1262
<b>600</b>	2	4	1035	810
<b>600</b>	3	6	1554	1215
<b>600</b>	4	8	2070	1620
<b>750</b>	2	4	1178	930
<b>750</b>	3	6	1767	1395
<b>750</b>	4	8	2356	1860



# SolaDeck

PV ROOF-MOUNT ENCLOSURE

**INTRODUCED AT  
*SOLAR POWER 2007***



**UL50 Type 3R Enclosure • Stamped 18 gauge gal. steel • Powder coated finish  
• Weather tight**



## **Enclosure Includes:**

- Dual ground lug
- Universal DIN rail
- 1/2", 3/4" & 1" knockouts
- Wire strain relief clip
- Complete hardware package

## **PV Roof-Mount Combiner/Enclosure**

### **Benefits**

- The ability to prep the building is now possible
- Replaces several parts used today
- Provides professional looking install
- Saves time on install
- Allows for easy access
- Guaranteed seal to roof
- Low profile design

***For product information contact us at  
(866) 367-7782***

**[www.commdeck.com](http://www.commdeck.com)**



RSTC Enterprises, Inc  
2219 Heimstead Road  
Eau Claire, WI 54703  
1 (866) 367 - 7782



## **SolaDeck Part # 780**

### **Specifications:**

**18 Gauge Steel Base (1) and Cover (2)**  
**Pre Punched 7 holes in base (1) for roof deck**  
**Pre Punched 4 holes in base (1) and cover (2) for match**  
**Draw Process both parts**  
**Powder Coated to withstand 1000 hours Salt Spray (Primer Gray)**  
**High UV resistance**  
**15" x 15" flashing dimension**  
**Cavity dimension 8"W x 9" L x 2.5"D**  
**Approx. 162 Cubic inch equipment cavity**  
**Norloked steel base plate (3) to drawn base (2)**  
**Three knockout locations .5", .75" and 1"**  
**3" DIN rail installed**  
**Grounding Lug- Installed (In Equipment Cavity)**  
**Wire Strain Relief Clip –Installed (In Equipment Cavity)**  
**Hardware pack withstands 500 hours Salt Spray**  
**7 - 2" Trusshead Screws**  
**4 - .5" 8-32 thread cutting screws**  
**4 - #10 Bonded Seal washers**  
**1 – Foam closed Cell Seal**  
**ETL Listed UL50 Type 3R**

**Total Weight 6.9 pounds each**

### **Packaging:**

**Individually bagged and boxed**  
**Box dimension 15.5"w x 16" L x 3" D**  
**White Carton labeled with Cut out template**  
**Print One Color - Black**

**Master Cartons of 6 Units each**  
**Master Carton dimension 18.75"x16"x16.375"**  
**Master Carton Weight – 42 pounds**  
**18 Master Cartons per skid Approx 800 pounds with skid**