





LG365N1C - A6



Serial No.	108U1ML2G01E	Pmax (Bifi 100)	365.7 W
Manufactured Date	210817	Pmax Bifaciality coefficient	0.04
Pmax (-0/+3)%	365 W	Voc Bifaciality coefficient	0.88
Vmpp	34.50 V	Isc Bifaciality coefficient	0.05
Imp	10.58 A	Max. Sys. Voltage (UL)	1,000 V
Voc (-5/+5)%	41.80 V	Max. Sys. Voltage (IEC/CSA)	1,000 V
Isc (-5/+5)%	11.27 A	Max. Series Fuse	20 A
Max. Test Load	5,400Pa	Fire Type	Type 1

*See Installation Instructions for Installation Requirements to Achieve a Specified System Fire Class Rating with this Product.

*Standard Test Condition : 1,000W/m², AM 1.5 Spectrum, Cell temperature 25°C

*See module installation manual for appropriate mating connectors.

*Tested to IEC 61215-2: 2016, IEC 61730-1: 2016, UL/CSA 61730

⚠ WARNING/AVERTISSEMENT


Risk of electric shock/Précaution de choc électrique
DO NOT connect or disconnect plug contacts while a system is under load current. **DO NOT** approach the damaged or broken module, unless you are an expert. Otherwise, it may result in a hazardous situation or a serious injury.
Ne connectez ou déconnectez pas le connecteur pendant qu'un système est sous la charge électrique. Ne approchez pas un module endommagé ou détérioré, si vous n'êtes pas un expert. Sinon, il peut en résulter une situation hasardeuse ou une blessure sérieuse.

Risk of fires and burns/Précaution de feu et incendie
DO NOT contact with electrically active parts.
Ne touchez pas des parts actives électriquement.

Refer to installation and operation manual before installing, operation or servicing this unit.
 Avant d'installer ou mettre en service cette unité, se référer au manuel d'installation et d'opération.



*Maximum series overcurrent protective device, where required.
 *For field connections, use 12AWG copper wires only insulated for a minimum of 90°C, rated for wet conditions and resistant to ultraviolet radiation(when exposed).

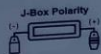

Produced by LG Electronics Inc.
 Made in U.S from Imported Parts

MEZ62435799(REV00)












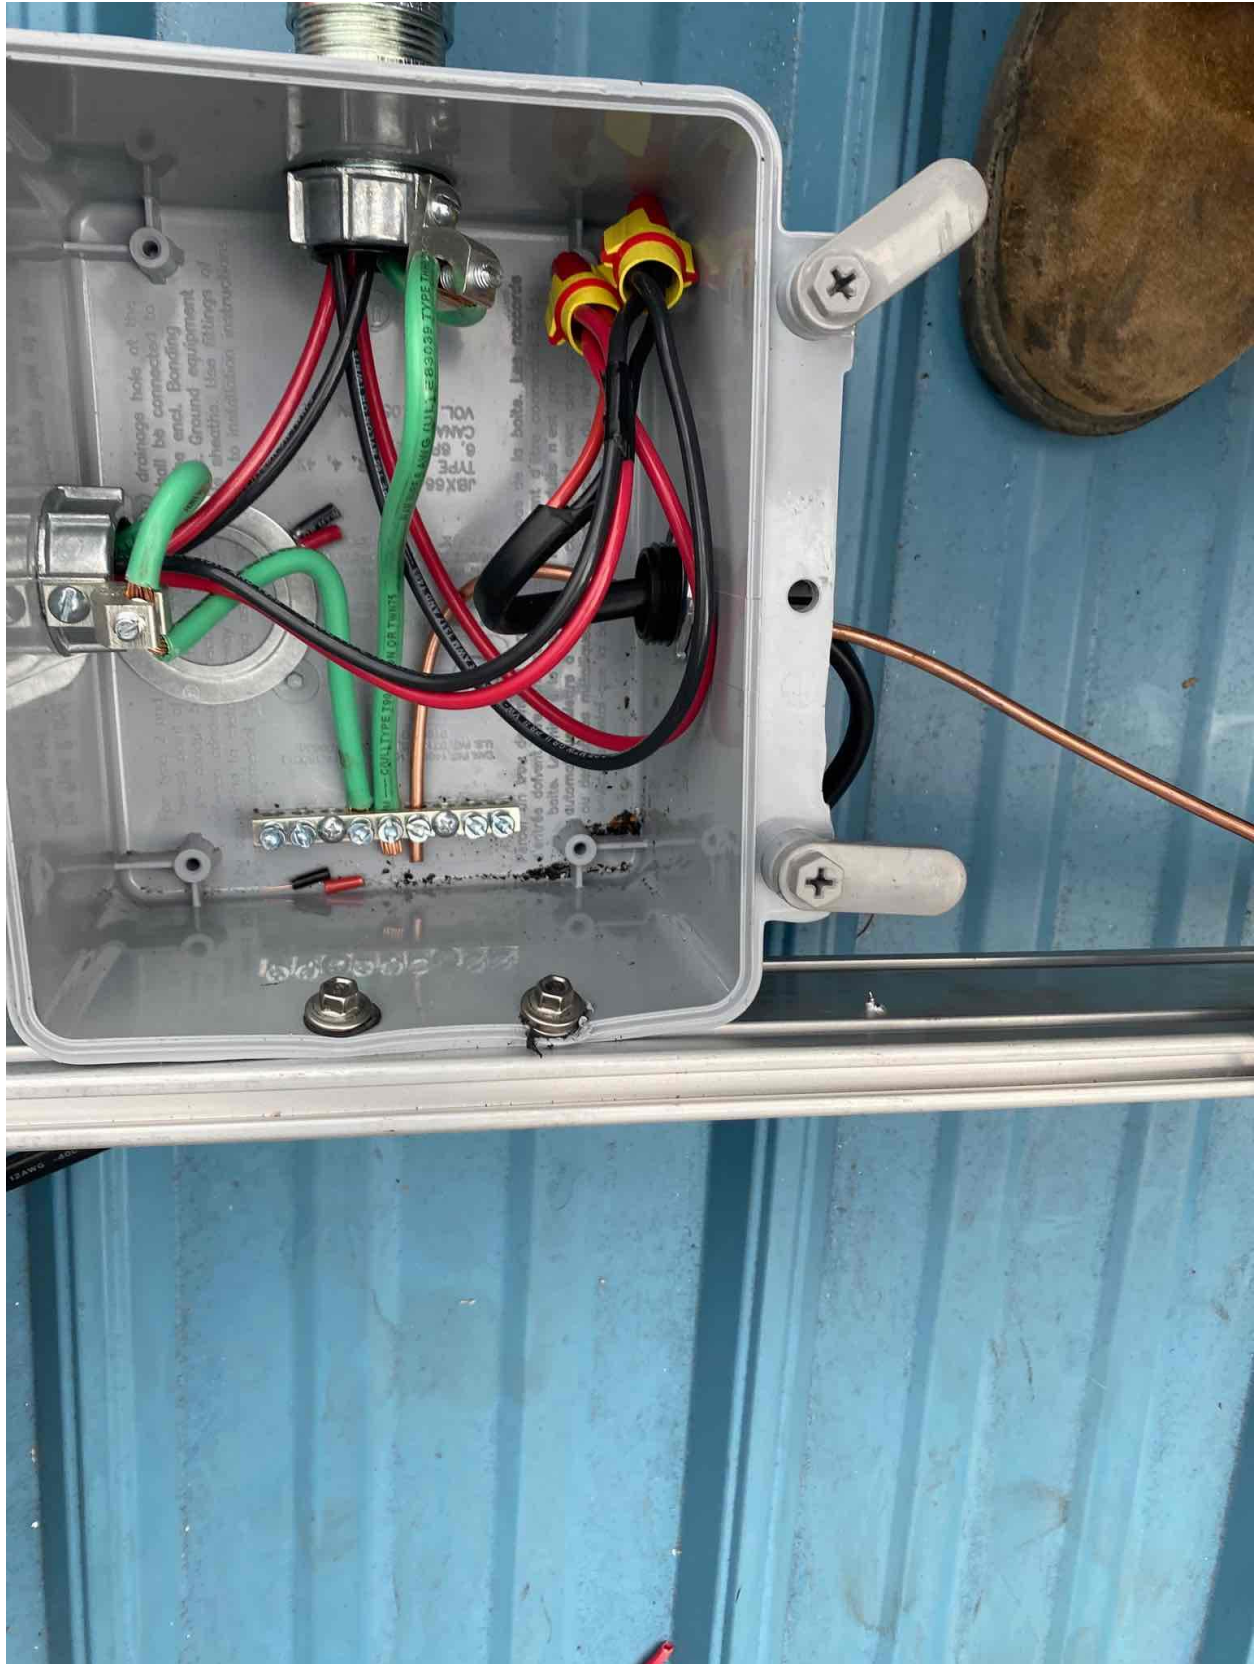



6:31

LTE



Brand new Queen Size Boxspring

\$140

Posted 2 months ago in Fayetteville, NC

Condition: New

Ask

Make offer





