

**ENCLOSURE MUST BE GROUNDED**  
for REbus communication



RCP: 000100135DF2  
S/N: S2502-90038  
MFG: B  
Date: Q2-21



PEEL




PVRSS Cont  
Refer to in

**REbu**

**GENERAC<sup>®</sup>**

**IMPORTANT INSTALLATION II**

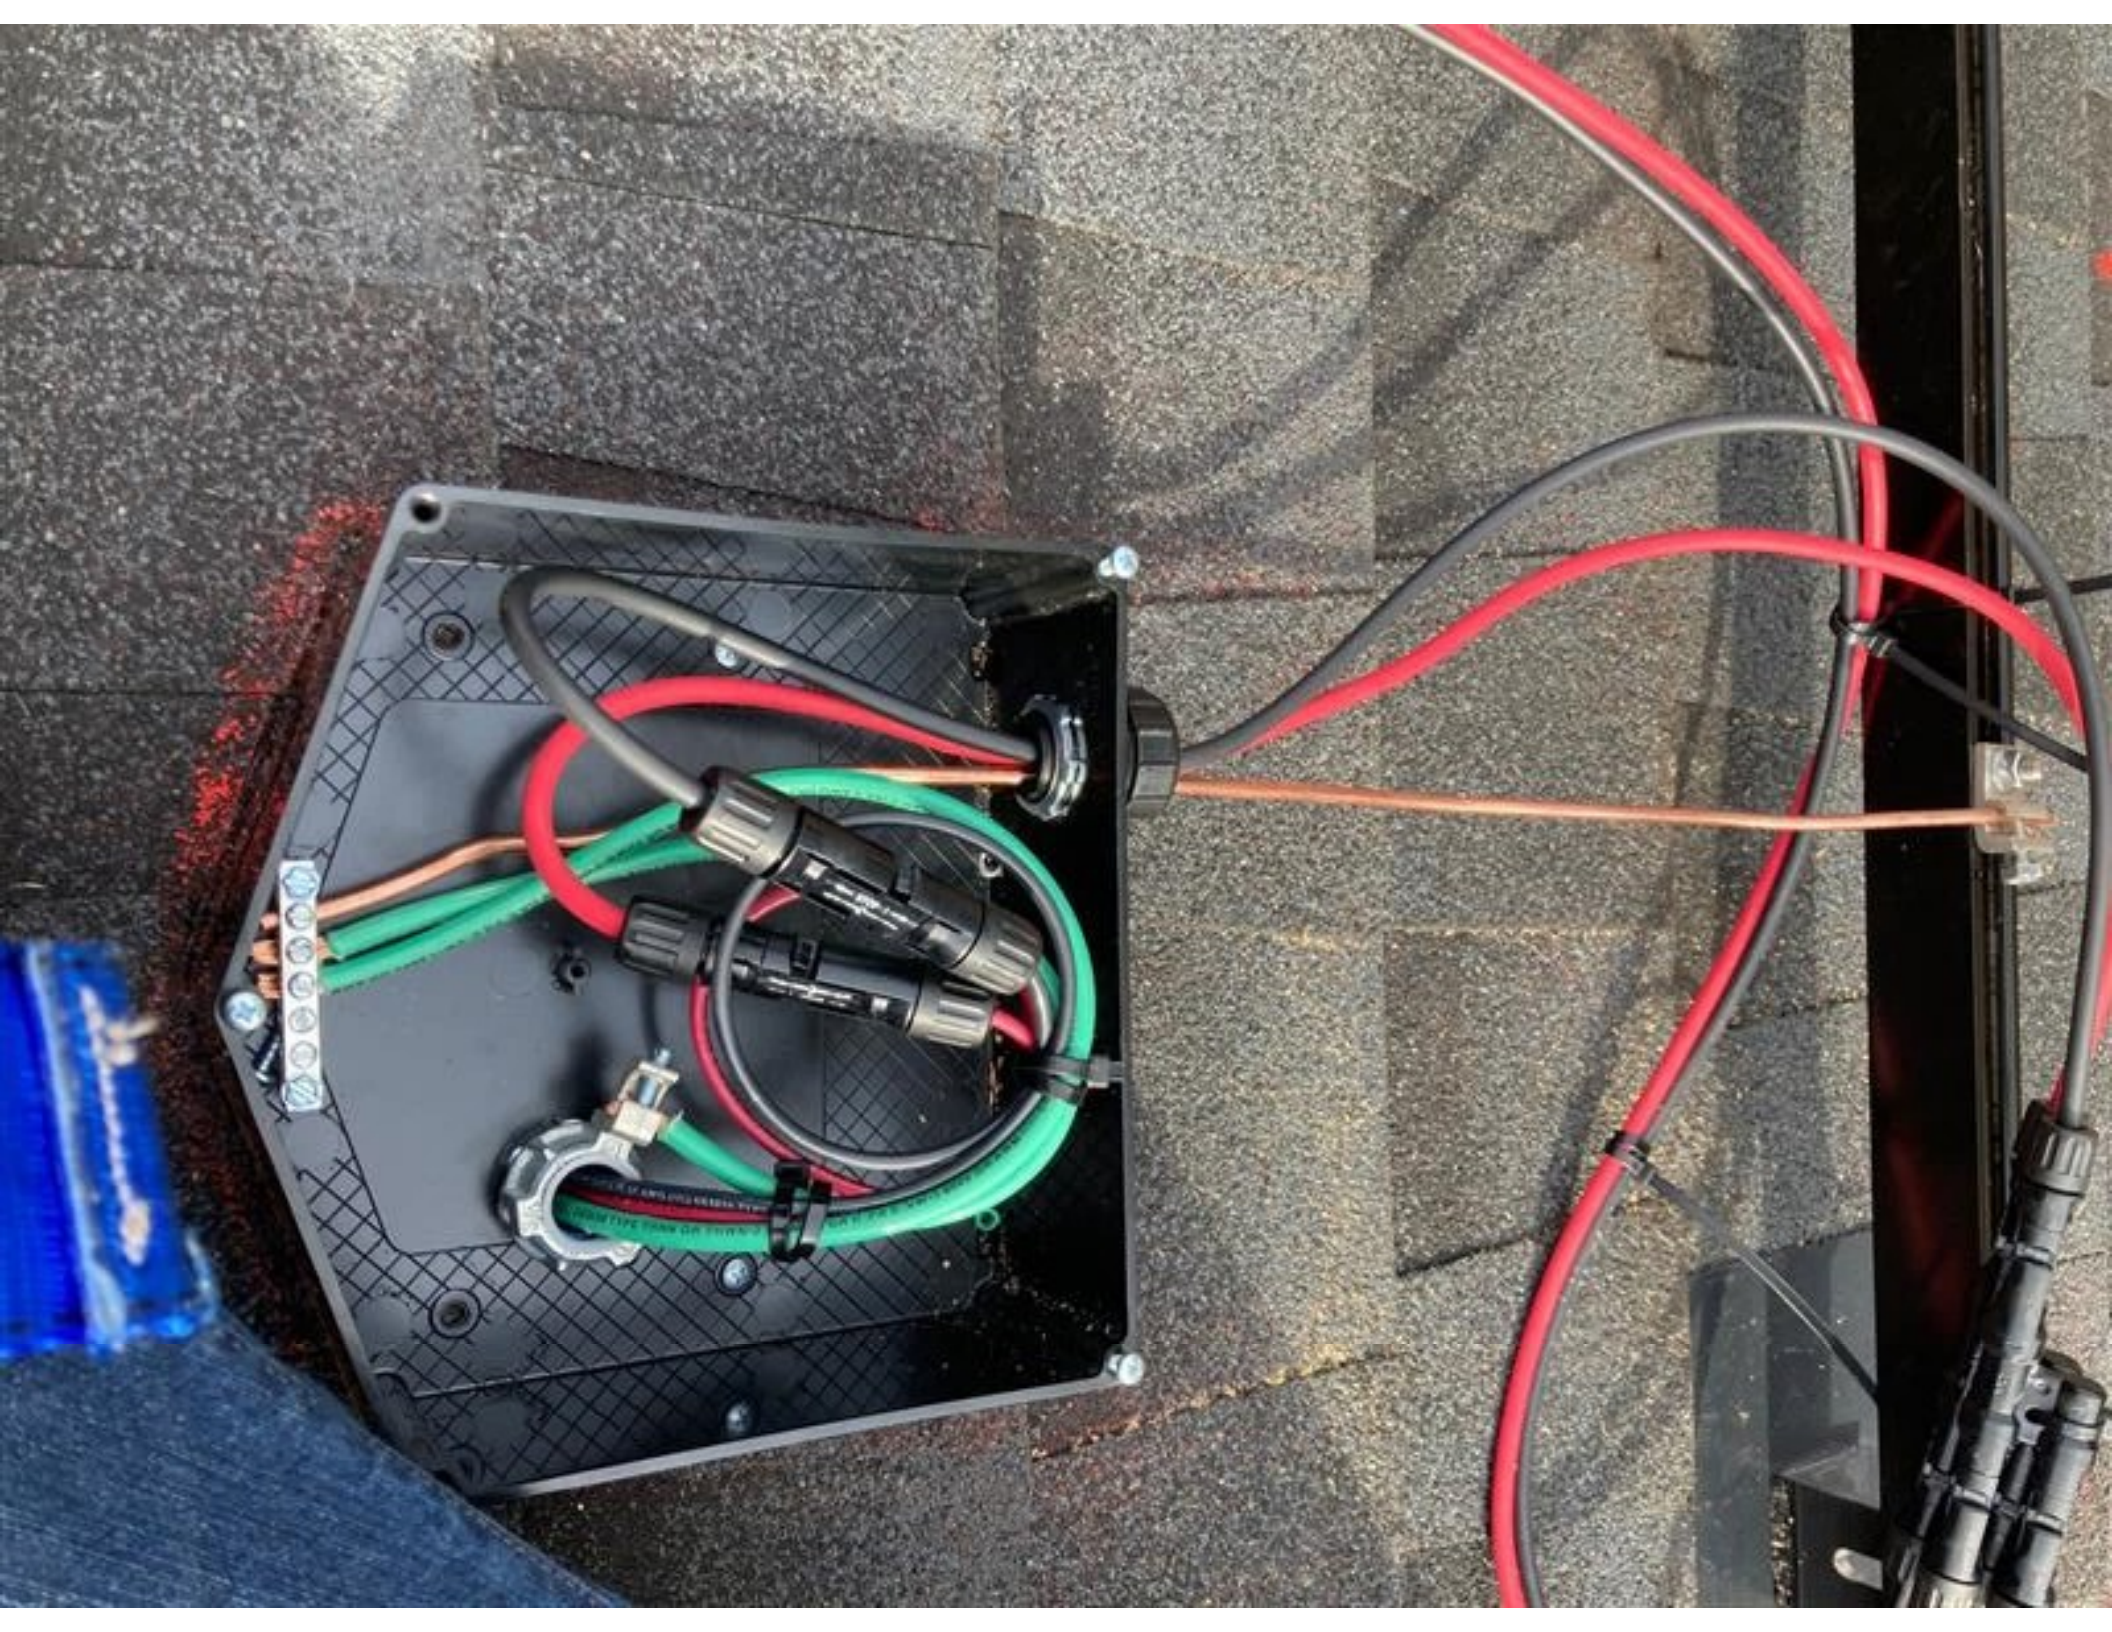





INSTALLER BY  
CertainTeed™  
InsulSafe™ SP  
16 INCHES R-VALUE  
R-38  
2-14.5

PHOTOVOLTAIC  
POWER SOURCE





**GENERAC PV Link / SnapRS™ compatible subarray**

**IMPORTANT INSTALLATION INSTRUCTIONS**

Read all instructions for installation, operation, and maintenance of this product before installation.

WARNING: This product contains lead-acid batteries. Handle with care. Do not touch the terminals or the electrolyte. Do not smoke, drink, or eat while working on this product. Do not use open flames or sparks near the product. Do not use a power drill or other power tools near the product. Do not use a power drill or other power tools near the product.

1 REBUS DC Nanogrid OUTPUT

ENCLOSURE MUST BE GROUNDED For REBUS communication

BCR 202100128M1  
S/N 27502 81428  
MFG. D  
DATE 02-21

ENCLOSURE MUST BE GROUNDED  
for REbus communication



RCP: 000100135F59  
S/N: S2502-90397  
MFG: B  
Date: Q2-21



**GENERAC**<sup>®</sup>

**PV**  
SnapRS

PV