



Negative/Neutral

ion manual



 

DECK
Patent No. US 7,877,121
Ambient Temp 75°C
VENT

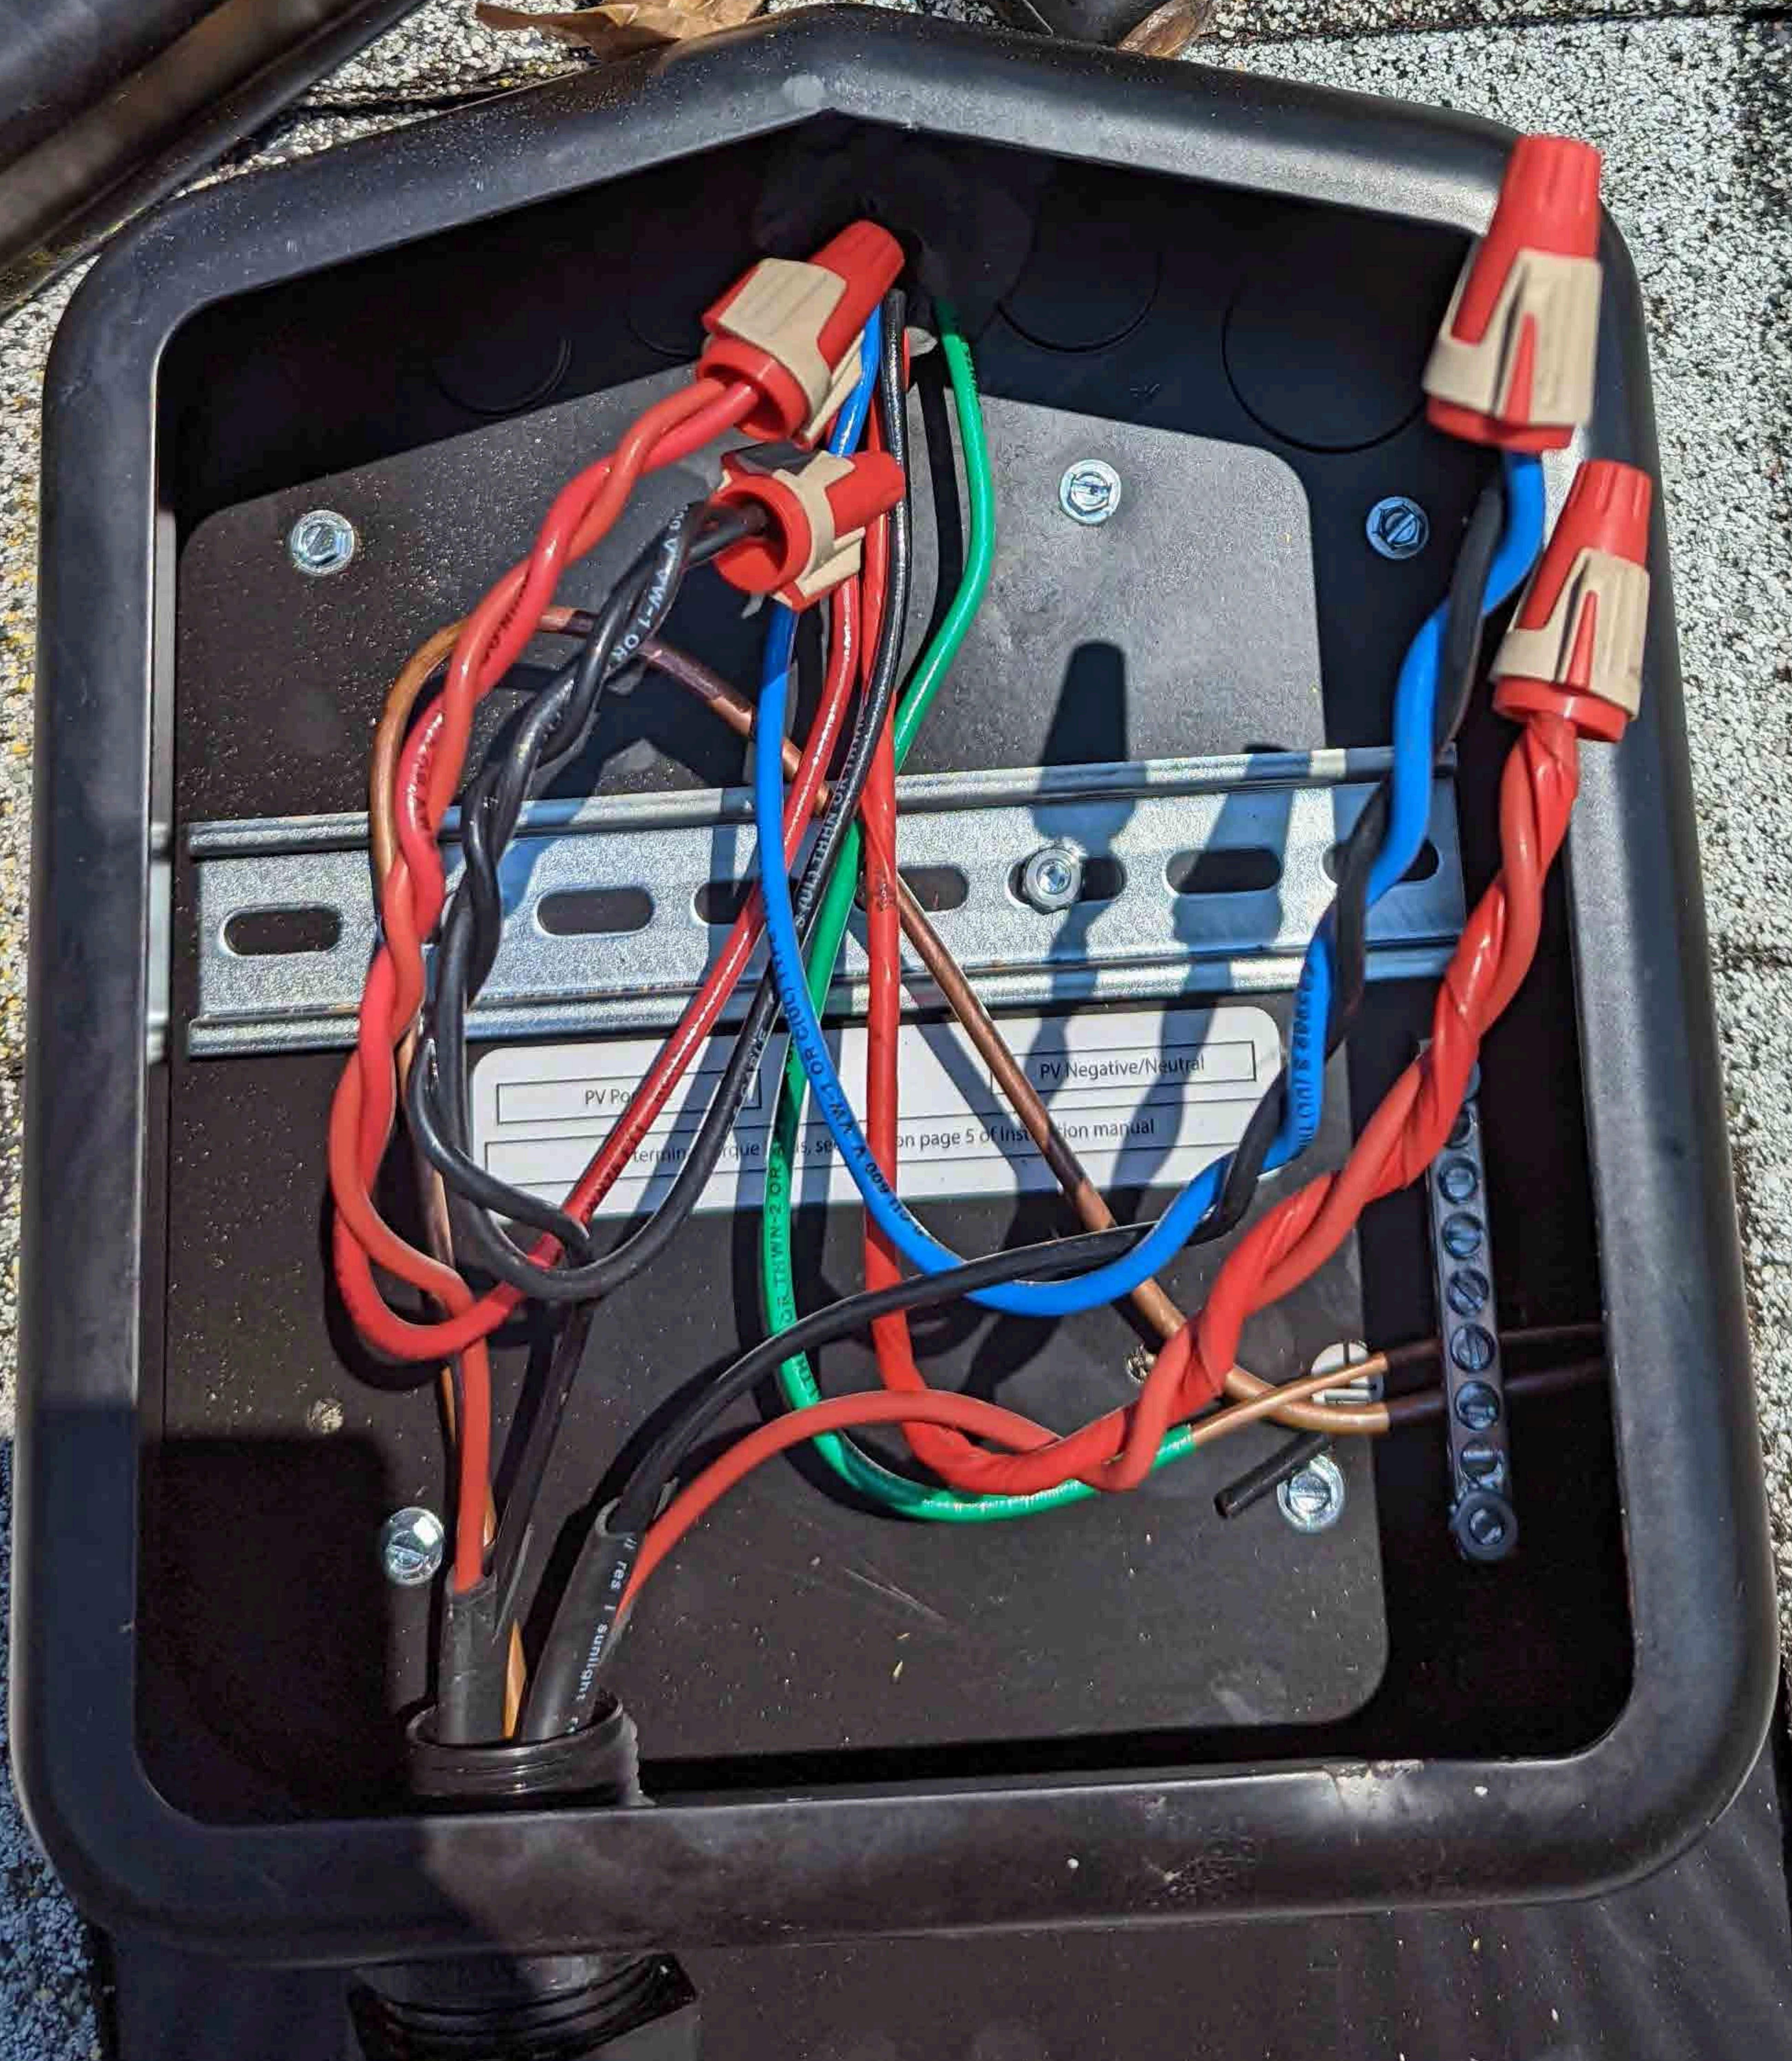





SOLADECK
Max Ratings: 600VDC/115 AMP; 240 VAC/60 AMP; Short Circuit: 10KA, Ambient Temp: 75°C
WARNING
AVERTISSEMENT





