



102543

3068 old Stage Road North
5.525
Sunlight

Customer Information

Project ID 102543

Zip Code 27521

Homeowner Name 102543

Finance Company Sunlight

Street Address 3068 old Stage Road North

Utility Provider Duke Energy

City COATS

Territory Raleigh

State NC

Processed No

Safety

SAFETY: Hazard Identification NA
NA

System Information

System Size (in kW) 5.525

Inverter Manufacturer SunPower

Module Manufacturer SunPower

Inverter Model E-Series Factory Integrated Microinverters

Module Model SPR-M425-H-AC

Electrical Information

PVS installed? Yes


Punchlist

Were design changes made in the field? NO - Build as Designed




Sawyer Flanakin

Safety / SAFETY: Photo of Cones Behind Vehicle

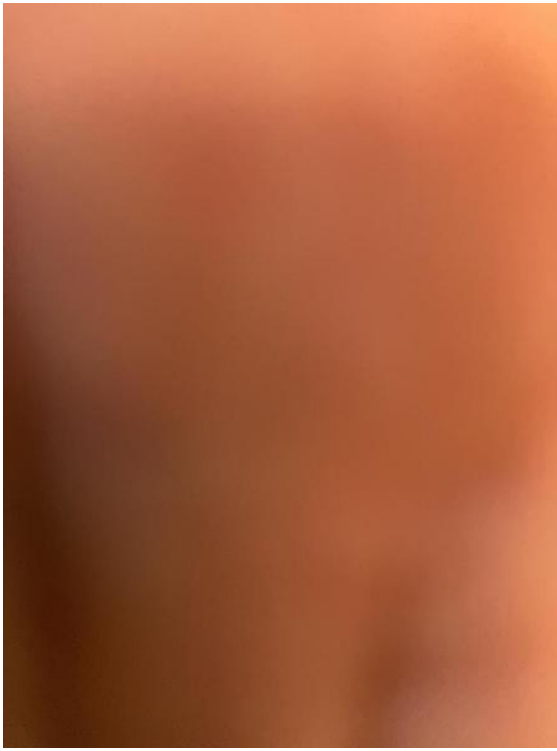

Sawyer Flanakin
Loc: 36.0307, -78.9763

Safety / SAFETY: Hazard Identification

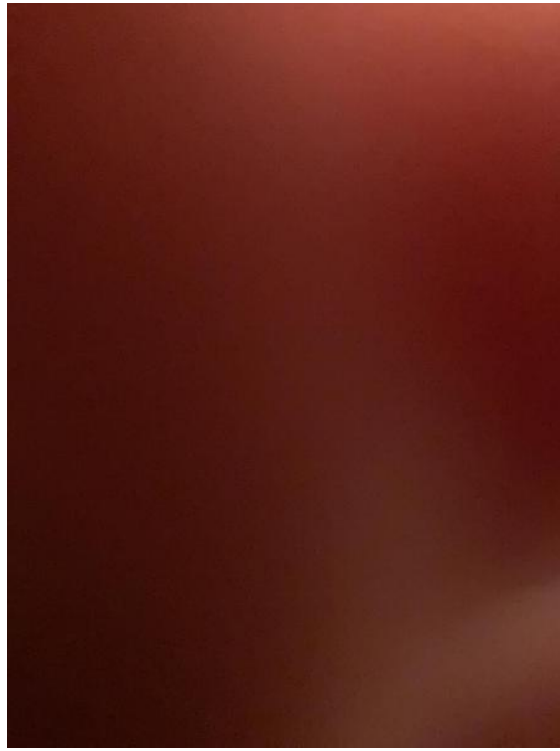


Sawyer Flanakin
Loc: 36.0307, -78.9763


Electrical Information / Photo: Grounding Electrode / GEC



Sawyer Flanakin

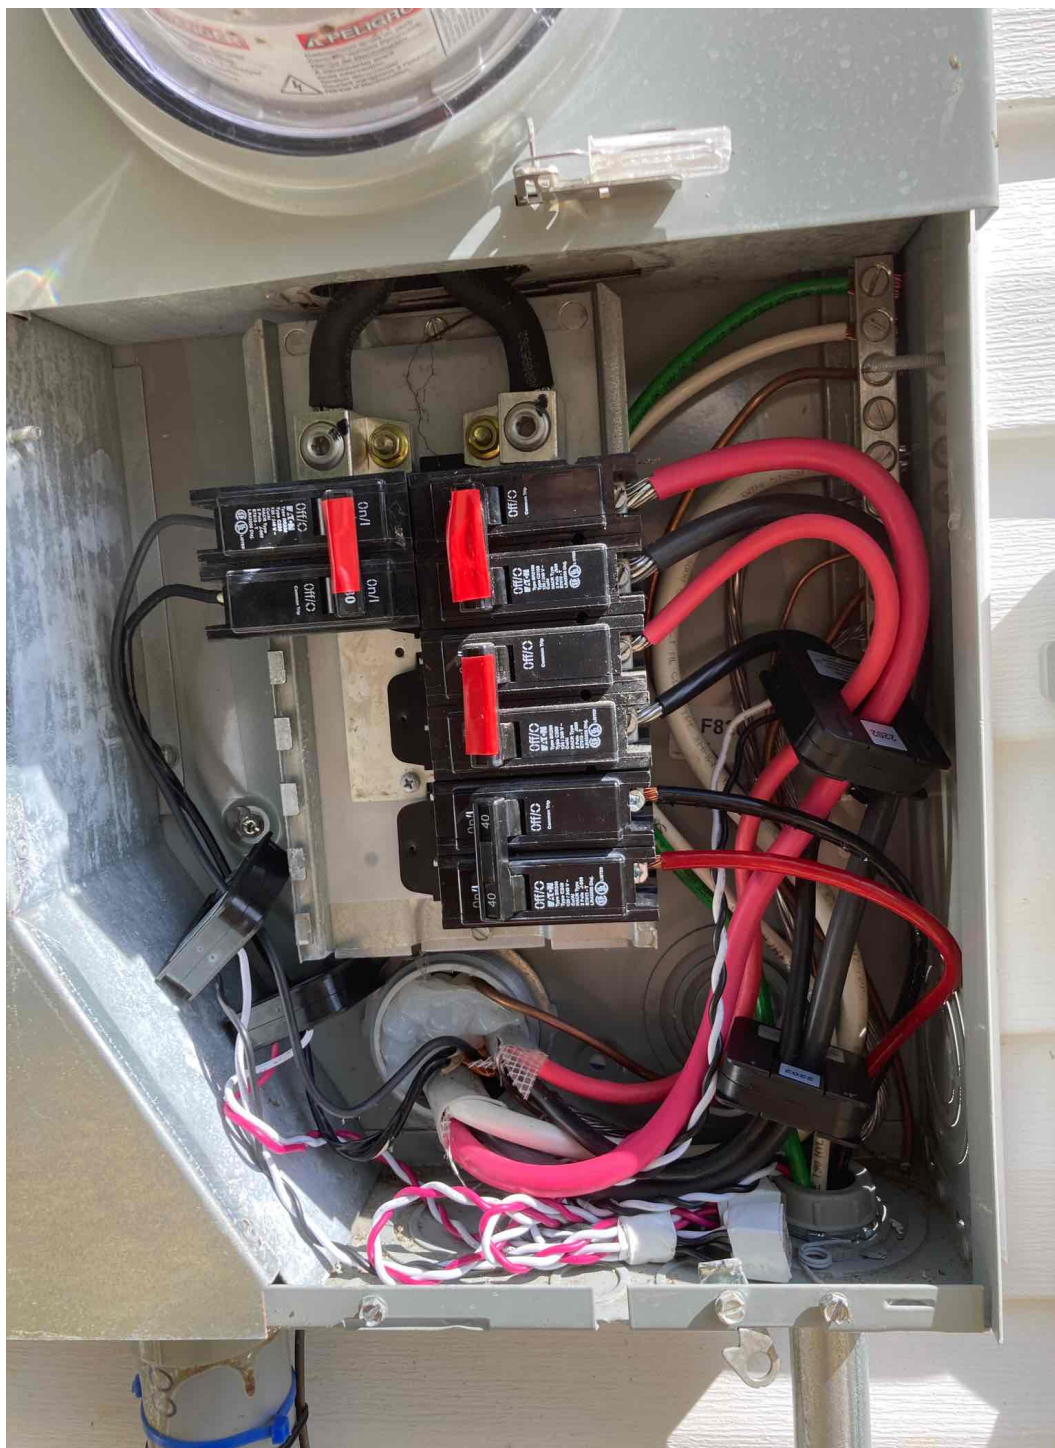

Sawyer Flanakin

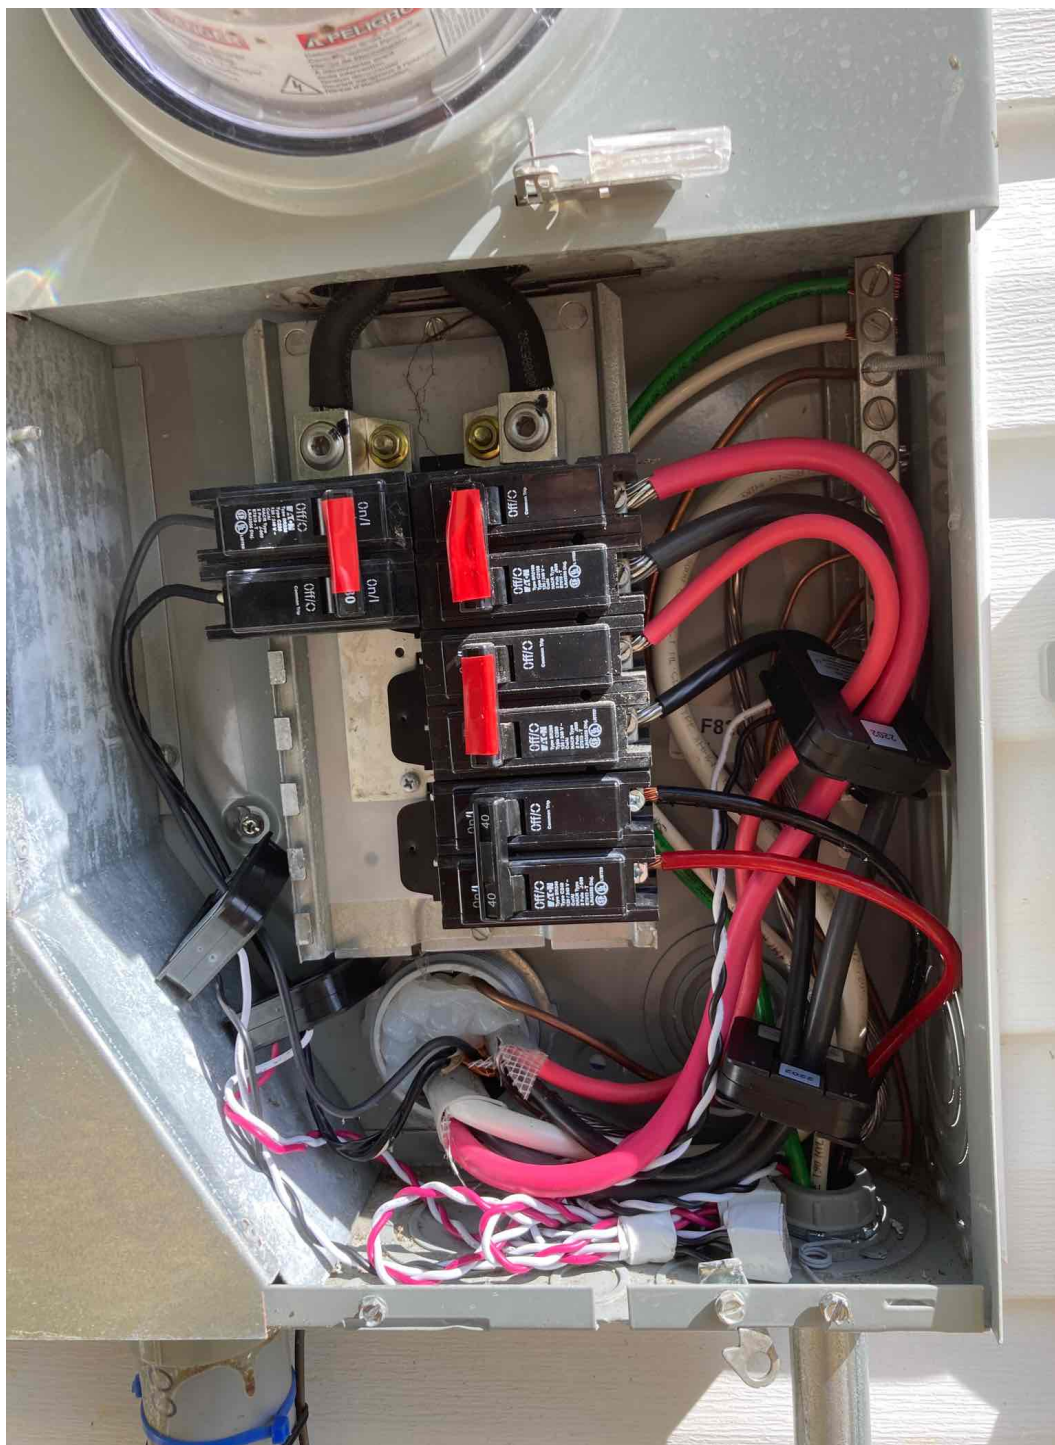

Sawyer Flanakin

Electrical Information / Photo: AC Disconnect



Sawyer Flanakin

Electrical Information / Photo: PV Monitor Serial Number



Sawyer Flanakin

Electrical Information / PVS6 Wiring



Sawyer Flanakin

Electrical Information / Photo: Production CT



Sawyer Flanakin

Electrical Information / Consumption CTs



Sawyer Flanakin

Electrical Information / Agg Panel Interior




Sawyer Flanakin

Electrical Information / Agg Panel Deadfront




Sawyer Flanakin

Electrical Information / ProConnect App Screenshots

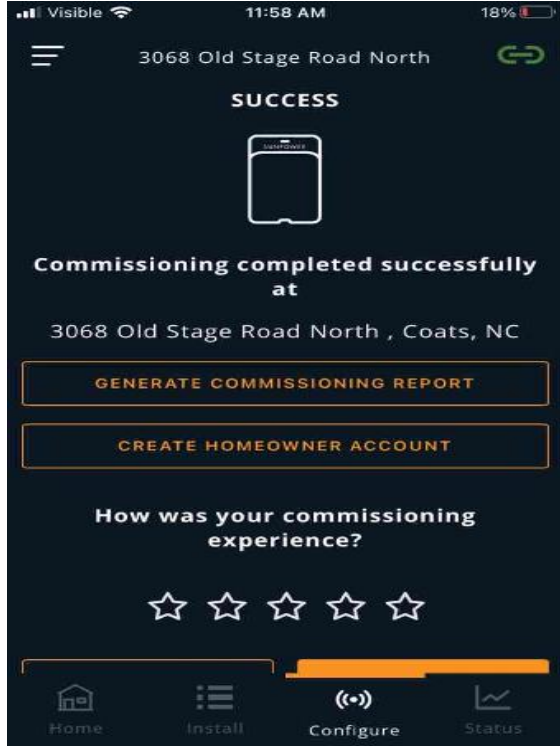

Sawyer Flanakin

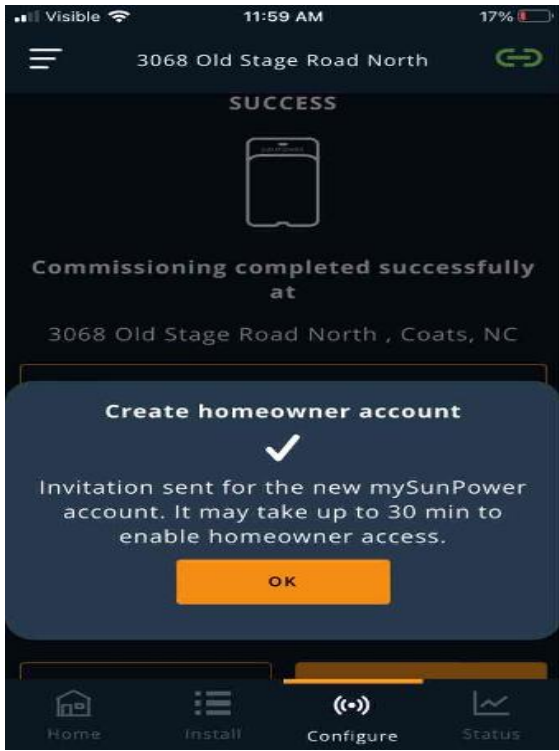

Sawyer Flanakin



Sawyer Flanakin



Sawyer Flanakin



Sawyer Flanakin

Electrical Information / Additional Photos



Sawyer Flanakin

Electrical Information / Additional Photos



Sawyer Flanakin

Electrical Information / Additional Photos



Sawyer Flanakin