



**105880**  
 81 Chicora Club Drive  
 21.75  
 Cash

**Customer Information**

Project ID	105880
Homeowner Name	105880
Street Address	81 Chicora Club Drive
City	Dunn
State	NC
Zip Code	28334

Finance Company	Cash
Utility Provider	South River EMC
Territory	Raleigh
Processed	No
Customer's WiFi Network Name (Leave Blank if Not Available)	
Customer's WiFi Network Password (Leave Blank if Not Available)	

**Safety**

SAFETY: Hazard Identification	Trip hazard Trip hazard
-------------------------------	----------------------------

**System Information**

System Size (in kW)	21.75
Module Manufacturer	SunPower
Module Model	SPR-M435-H-AC

Inverter Manufacturer	SunPower
Inverter Model	H-Series Factory Integrated Microinverters

**Electrical Information**

Is this a Powerwall Job?	YES
HOT LINE CALL	

Were design changes made in the field?	YES - Design Change
Punchlist	Ready to schedule inspection.  Must check all connections in contactor/relay box and terminate three pv branch circuits.  Must run device discovery once completed but PVS6 is

commissioned other that.

Tesla Gateway/Battery is  
commissioned

Customer Information / Photo of Street Number



Sawyer Flanakin

Safety / SAFETY: Photo of Cones Behind Vehicle



Sawyer Flanakin

Electrical Information / Photo: EQ Wall Wide Shot



Sawyer Flanakin

Electrical Information / Photo: EQ Wall Wide Shot



Sawyer Flanakin

Electrical Information / Photo: EQ Wall Wide Shot



Sawyer Flanakin

Electrical Information / Photo: Grounding Electrode / GEC



Sawyer Flanakin

Electrical Information / Photo: Grounding Electrode / GEC



Sawyer Flanakin

Electrical Information / Photo: Main Service Panel Interior



Sawyer Flanakin

Electrical Information / Main Panel Exterior



Sawyer Flanakin

Electrical Information / Consumption CTs



Sawyer Flanakin

Electrical Information / Consumption CTs



Sawyer Flanakin

Electrical Information / Photo: Interconnection



Sawyer Flanakin



Electrical Information / Photo: PV Monitor Serial Number




Sawyer Flanakin

Electrical Information / PVS6 Wiring




Sawyer Flanakin

Electrical Information / ProConnect App Screenshots

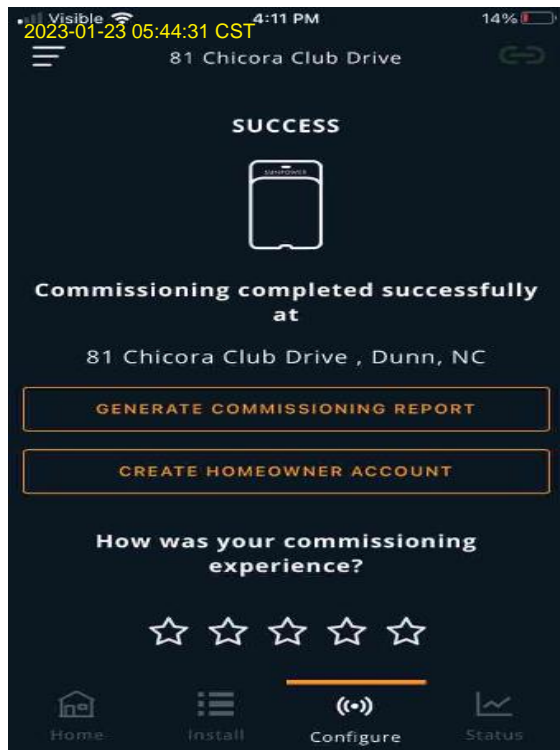


Sawyer Flanakin

Electrical Information / ProConnect App Screenshots

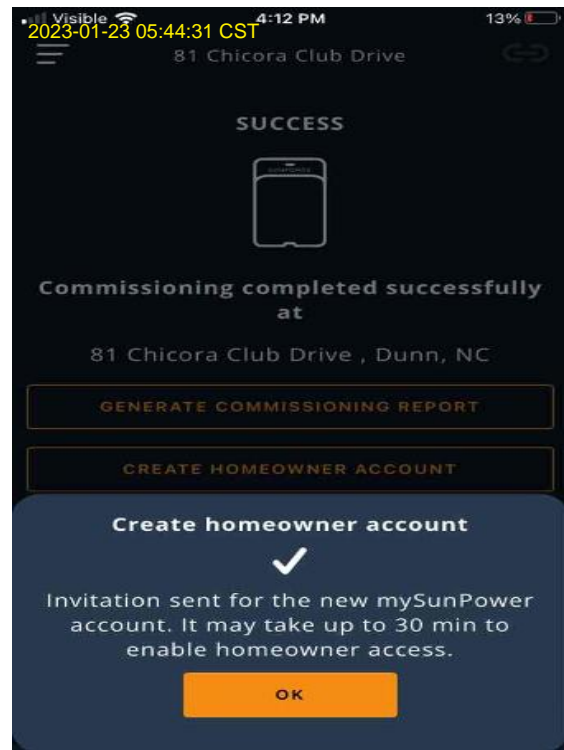

Sawyer Flanakin

Electrical Information / ProConnect App Screenshots

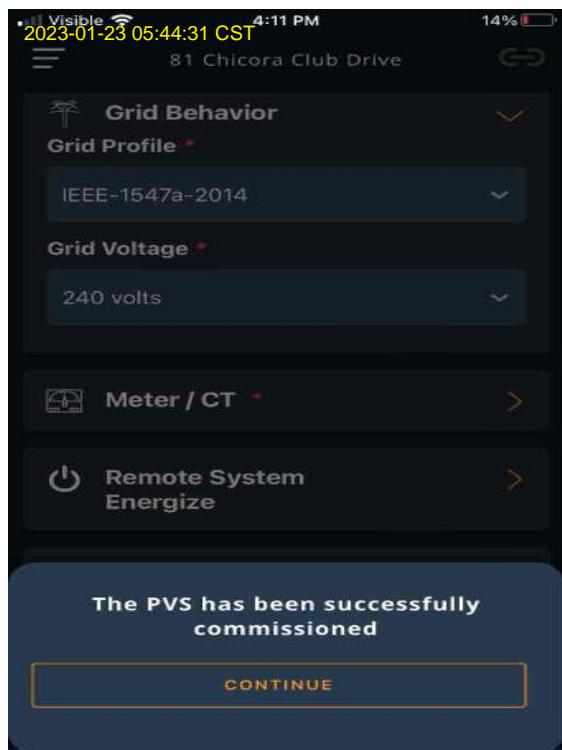

Sawyer Flanakin

Electrical Information / Powerwall Location



Sawyer Flanakin

Electrical Information / Tesla Gateway Interior



Sawyer Flanakin

Electrical Information / Tesla Production CT



Sawyer Flanakin



Electrical Information / Tesla Gateway Deadfront

2023-01-23 05:45:50 CST



Sawyer Flanakin

Electrical Information / Photo: Gateway Serial #

2023-01-23 05:45:59 CST



Sawyer Flanakin

Electrical Information / Tesla P/W WIRING COMPARTMENT

2023-01-23 05:45:09 CST



Sawyer Flanakin

Electrical Information / Tesla P/W WIRING COMPARTMENT

2023-01-23 05:45:09 CST




Sawyer Flanakin

Electrical Information / Tesla CT PHASING




Sawyer Flanakin

Electrical Information / Tesla Commissioning Complete

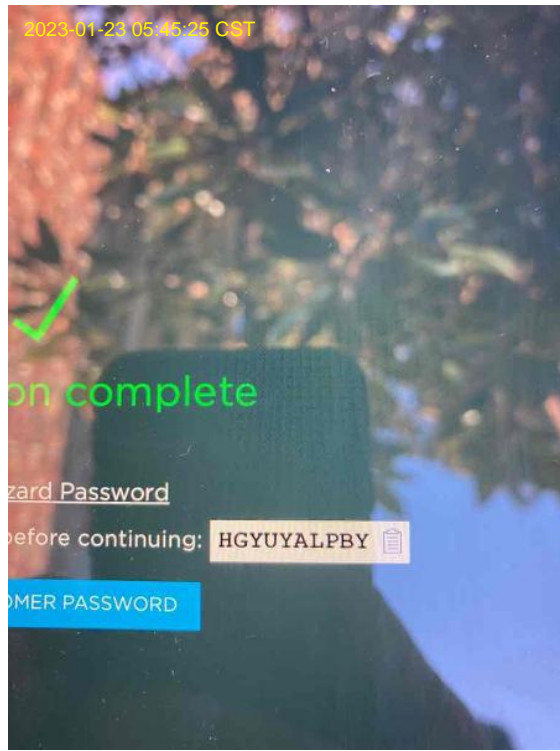


Sawyer Flanakin

Electrical Information / Tesla Commissioning Complete

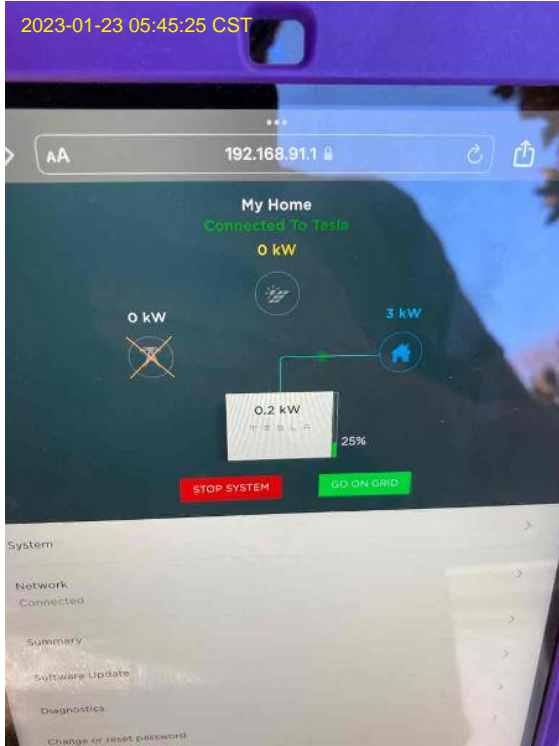


Sawyer Flanakin

Electrical Information / Tesla Commissioning Complete

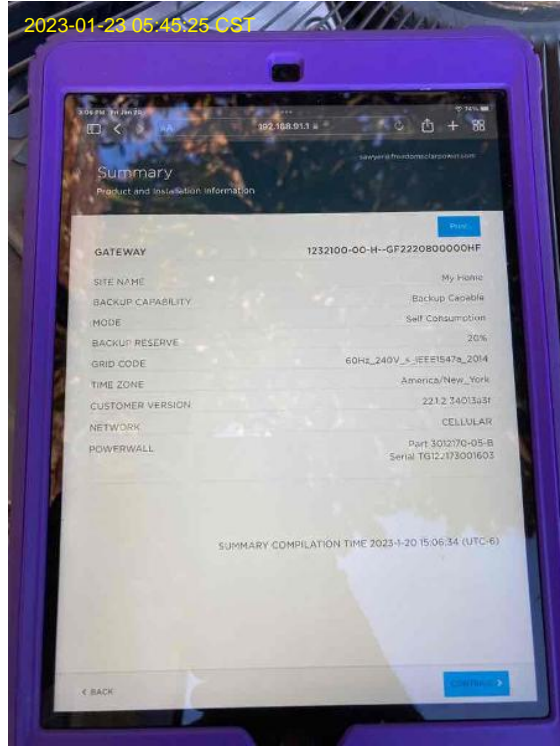

Sawyer Flanakin

Electrical Information / Tesla OFF GRID TEST

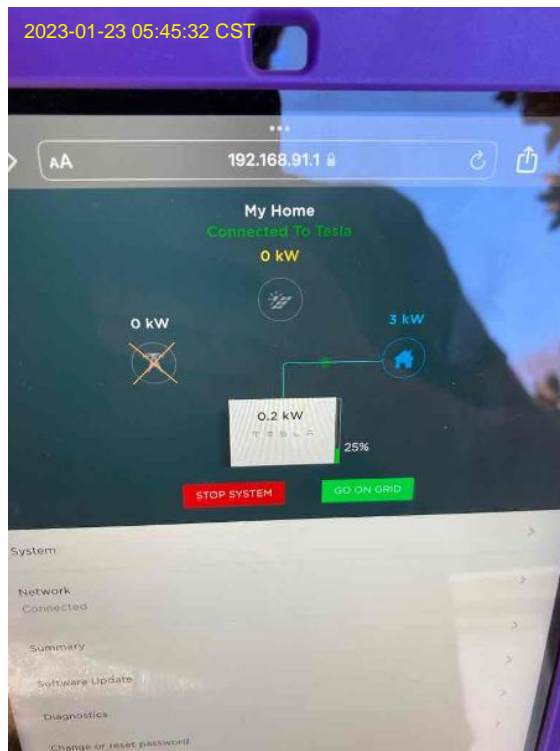


Sawyer Flanakin

Electrical Information / Additional Photos




Sawyer Flanakin

Electrical Information / Additional Photos

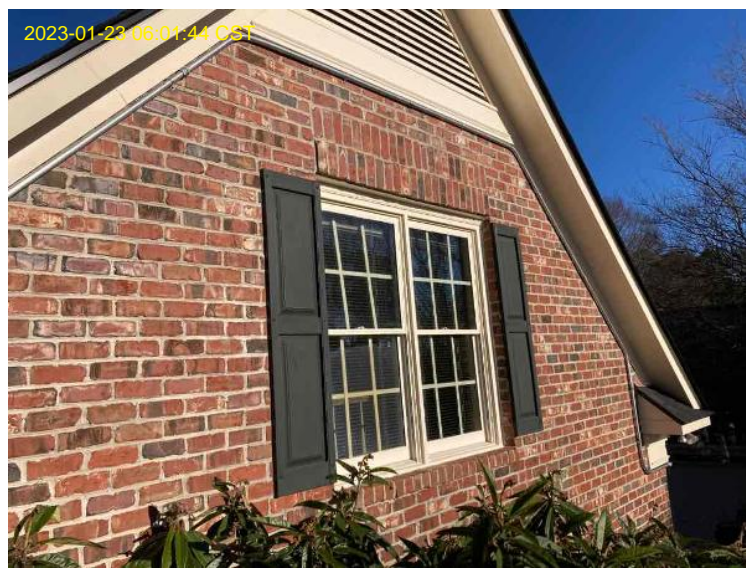

Sawyer Flanakin

Electrical Information / Additional Photos

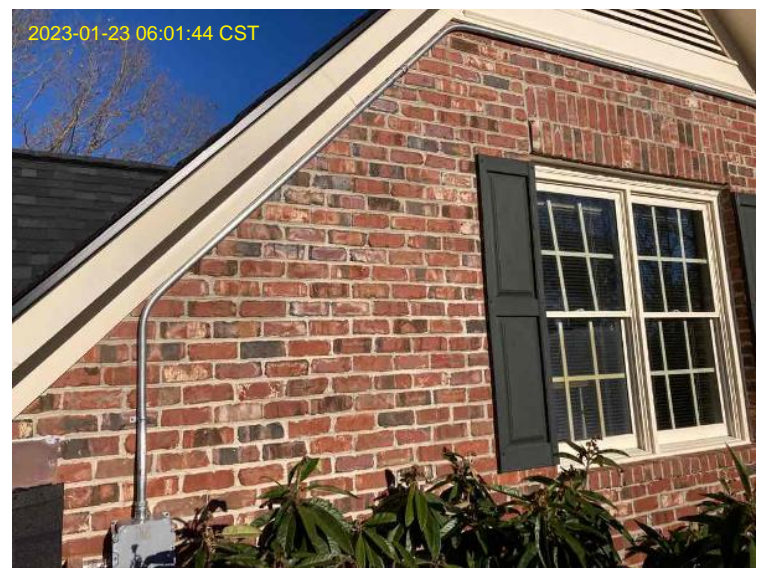

Sawyer Flanakin

Electrical Information / Additional Photos



Sawyer Flanakin

Electrical Information / Additional Photos



Sawyer Flanakin

Electrical Information / Additional Photos



Sawyer Flanakin

Electrical Information / Additional Photos



Sawyer Flanakin