

**105880**

81 Chicora Club Drive  
21.75  
Cash

### Customer Information

Project ID	105880
Homeowner Name	105880
Street Address	81 Chicora Club Drive
City	Dunn
State	NC
Zip Code	28334

Finance Company	Cash
Utility Provider	South River EMC
Territory	Raleigh
Processed	No
Customer's WiFi Network Name (Leave Blank if Not Available)	
Customer's WiFi Network Password (Leave Blank if Not Available)	

### Safety

### System Information

System Size (in kW)	21.75
Module Manufacturer	SunPower
Module Model	SPR-M435-H-AC


Inverter Manufacturer	SunPower
Inverter Model	H-Series Factory Integrated Microinverters

### Roof/Array Work

Were design changes made in the field?	NO - Built as Designed
--	------------------------

Punchlist	
-----------	--

Safety / Photo: Fall Protection Anchor

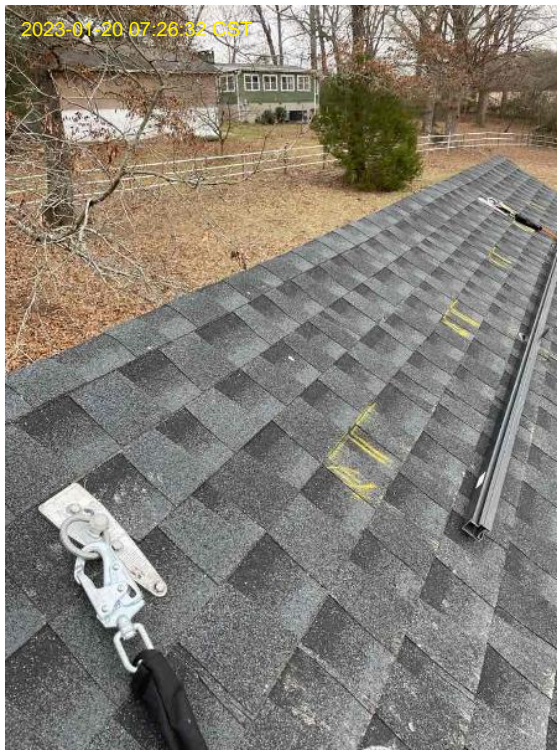

Robert Marean  
Loc: 35.7352, -78.5151

Safety / Photo: Fall Protection Anchor



Robert Marean  
Loc: 35.7351, -78.5151

Safety / Photo: Fall Protection Anchor



Robert Marean  
Loc: 35.7298, -78.5174

Safety / Photo: Fall Protection Anchor



Robert Marean  
Loc: 35.7352, -78.515

Safety / Photo: Fall Protection Anchor



Robert Marean  
Loc: 35.3012, -78.6785

Safety / Photo: Fall Protection Anchor




Robert Marean  
Loc: 35.3012, -78.6785

Safety / Photo: Fall Protection Anchor



Robert Marean  
Loc: 35.3011, -78.6786

Safety / Photo: Jobsite Safety Analysis Sheet

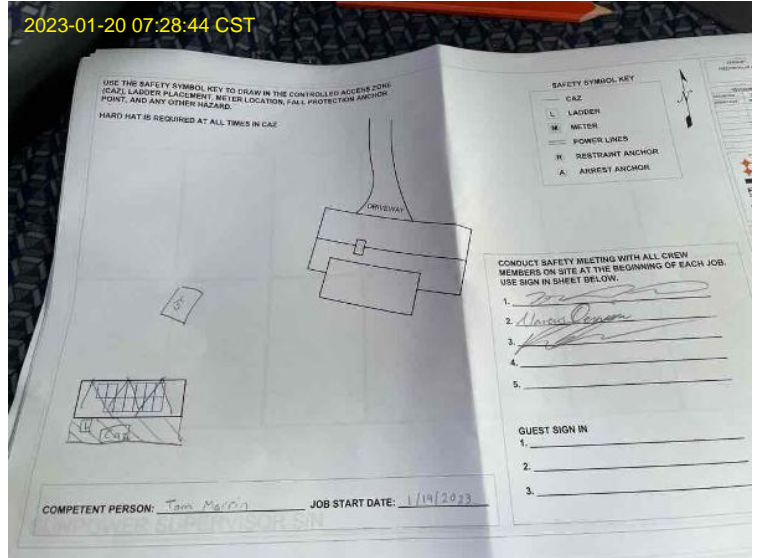

Robert Marean  
Loc: 35.7358, -78.5145



Roof/Array Work / Photo: Junction Box Wiring

2023-01-20 07:34:25 CST



Robert Marean  
Loc: 35.7352, -78.515

Roof/Array Work / Photo: Junction Box Wiring

2023-01-20 07:34:25 CST



Robert Marean  
Loc: 35.7352, -78.515

Roof/Array Work / Photo: Junction Box Wiring

2023-01-20 07:34:25 CST



Robert Marean  
Loc: 35.7352, -78.515

Roof/Array Work / Photo: Junction Box Wiring

2023-01-20 07:34:25 CST



Robert Marean  
Loc: 35.7352, -78.515

Roof/Array Work / Photo: Junction Box Wiring



Robert Marean  
Loc: 35.3012, -78.6784

Roof/Array Work / Photo: Junction Box Wiring



Robert Marean  
Loc: 35.3012, -78.6785

Roof/Array Work / Photo: Array Grounding Lug(s)



Robert Marean  
Loc: 35.7352, -78.515

Roof/Array Work / Photo: Array Grounding Jumper(s)



Robert Marean  
Loc: 35.3011, -78.6785

Roof/Array Work / Photo: Under Array (wire management)



Robert Marean  
Loc: 35.3012, -78.6785

Roof/Array Work / Photo: Under Array (wire management)



Robert Marean  
Loc: 35.3012, -78.6786

Roof/Array Work / Photo: Under Array (wire management)



Robert Marean  
Loc: 35.3011, -78.6786

Roof/Array Work / Photo: Under Array (wire management)



Robert Marean  
Loc: 35.3012, -78.6785

Roof/Array Work / Photo: Under Array (wire management)



Robert Marean  
Loc: 35.3011, -78.6785

Roof/Array Work / Photo: Overall Array (s)



Robert Marean  
Loc: 35.3011, -78.6786

Roof/Array Work / Photo: Overall Array (s)



Robert Marean  
Loc: 35.3012, -78.6786

Roof/Array Work / Photo: Overall Array (s)



Robert Marean  
Loc: 35.3012, -78.6785



Roof/Array Work / Photo: Overall Array (s)

2023-01-20 07:31:45 CST



Robert Marean  
Loc: 35.3011, -78.6784

Roof/Array Work / Photo: Overall Array (s)

2023-01-20 07:31:45 CST



Robert Marean  
Loc: 35.3012, -78.6784

Roof/Array Work / Photo: Overall Array (s)


2023-01-20 07:31:46 CST




Robert Marean

Roof/Array Work / Photo: Overall Array (s)


2023-01-20 07:49:15 CST

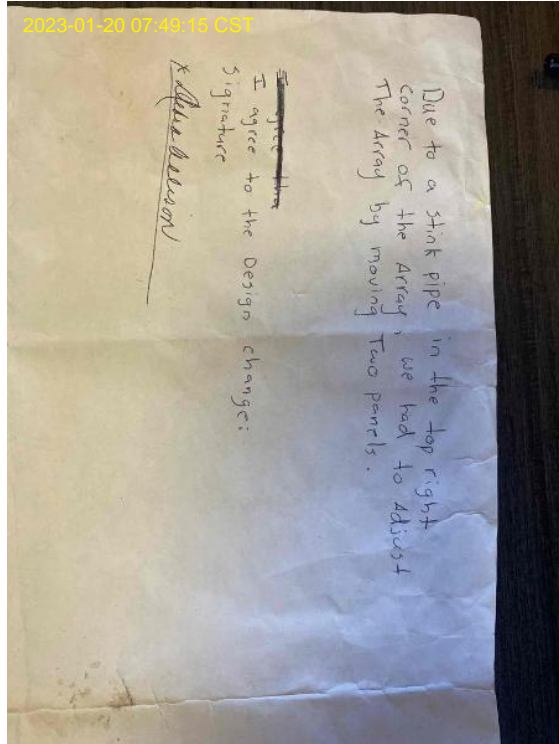

Robert Marean  
Loc: 36.0305, -78.976

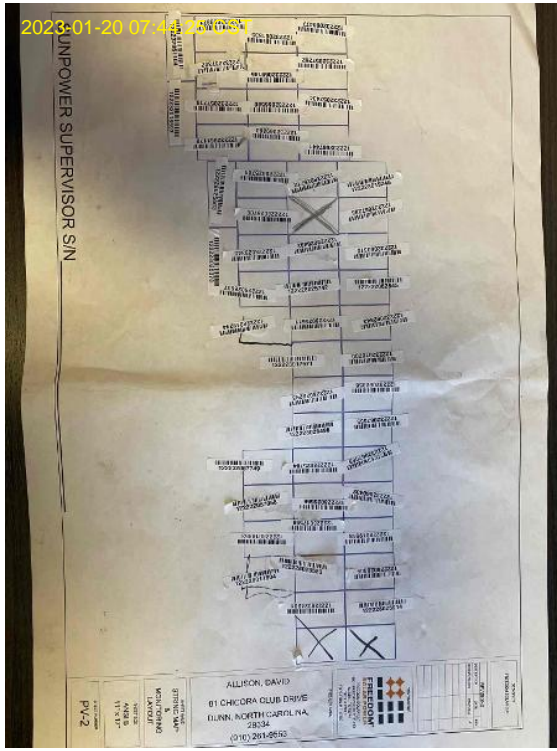

Robert Marean  
Loc: 36.0305, -78.976

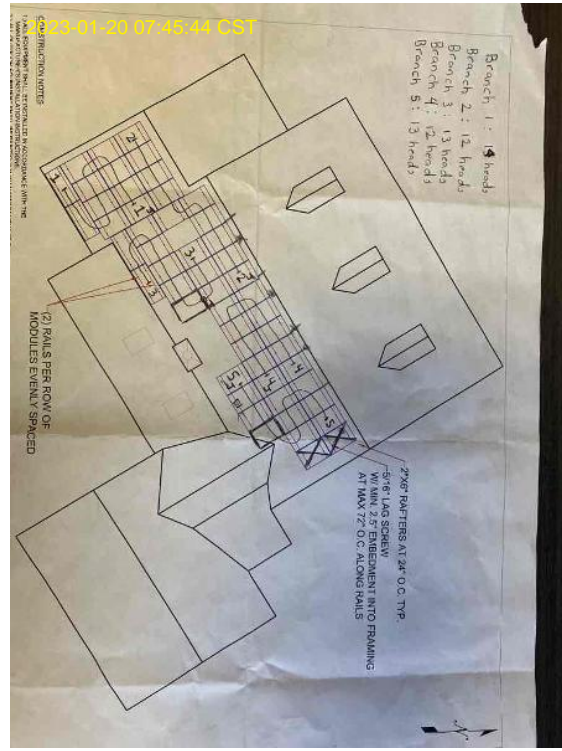

Robert Marean  
Loc: 36.0305, -78.976