



108563

111 Fairfield Lane, Lillington, NC, USA

8.8

Dividend

Customer Information

Project ID	108563 Automated Populated Value
Homeowner Name	108563 Automated Populated Value
Street Address	111 Fairfield Lane, Lillington, NC, USA Automated Populated Value
City	LILLINGTON Automated Populated Value
State	NC Automated Populated Value
Zip Code	27546 Automated Populated Value

Finance Company	Dividend Automated Populated Value
Utility Provider	Duke Energy Automated Populated Value
Territory	Raleigh Automated Populated Value
Processed	No
Customer's WiFi Network Name (Leave Blank if Not Available)	
Customer's WiFi Network Password (Leave Blank if Not Available)	

Safety

SAFETY: Hazard Identification	Safe Street
--------------------------------------	----------------

System Information

System Size (in kW)	8.8 Automated Populated Value
Module Manufacturer	SunPower Automated Populated Value
Module Model	SPR-U400-BLK Automated Populated Value

Inverter Manufacturer	SunPower Automated Populated Value
Inverter Model	H-Series Microinverters Automated Populated Value

Electrical Information

Is this a Powerwall Job? NO

HOT LINE CALL

Were design changes made in the field? NO - Build as Designed

Punchlist

Customer Information / Photo of Street Number



Benjamin Davis

Customer Information / Photo of Street Number



Benjamin Davis

Safety / SAFETY: Photo of Cones Behind Vehicle



Benjamin Davis

Safety / SAFETY: Hazard Identification



Benjamin Davis

Electrical Information / Photo: EQ Wall Wide Shot



Benjamin Davis

Electrical Information / Photo: Grounding Electrode / GEC



Benjamin Davis

Electrical Information / Photo: Main Service Panel Interior




Benjamin Davis

Electrical Information / Photo: Main Service Panel Interior



Benjamin Davis

Electrical Information / Photo: Main Service Panel Interior

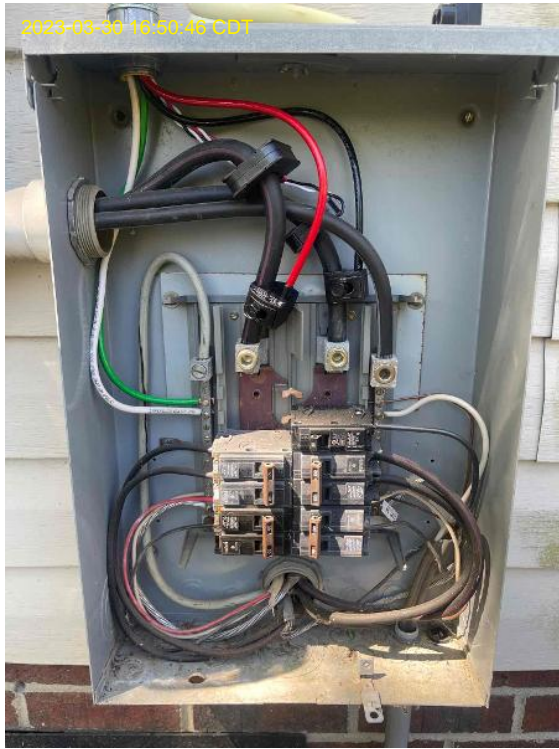


Benjamin Davis

Electrical Information / Main Panel Exterior




Benjamin Davis

Electrical Information / Consumption CTs

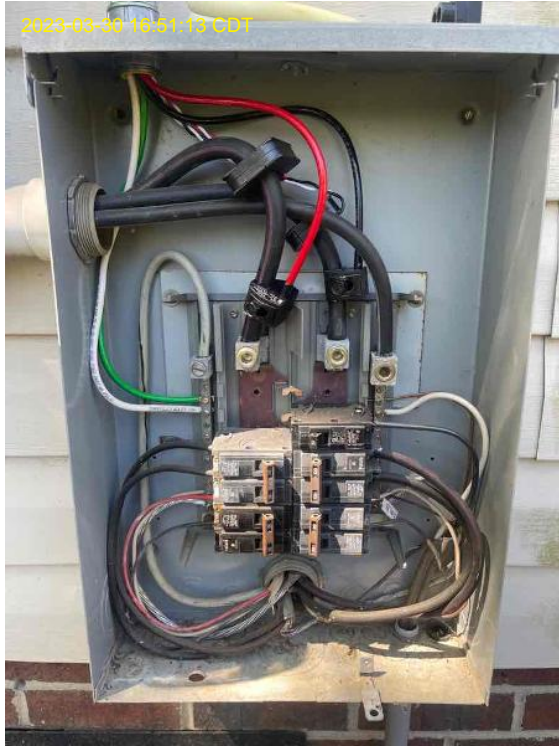

Benjamin Davis

Electrical Information / Consumption CTs

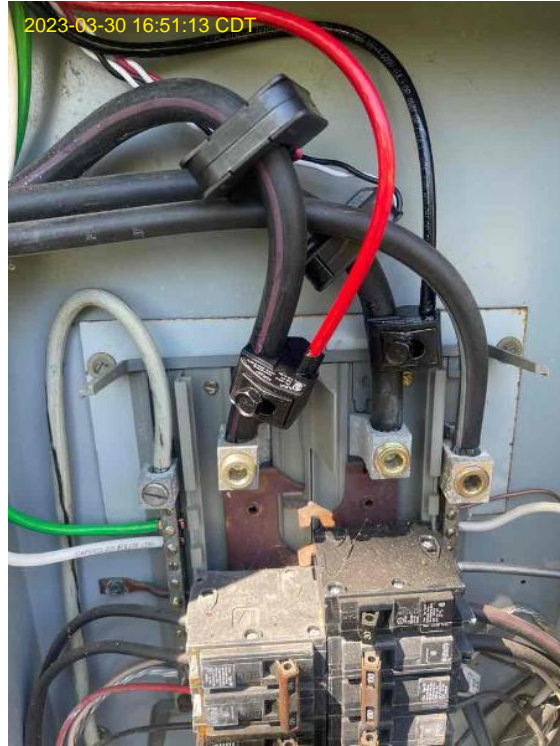

Benjamin Davis

Electrical Information / Photo: Interconnection




Benjamin Davis

Electrical Information / Photo: AC Disconnect



Benjamin Davis

Electrical Information / Agg Panel Interior

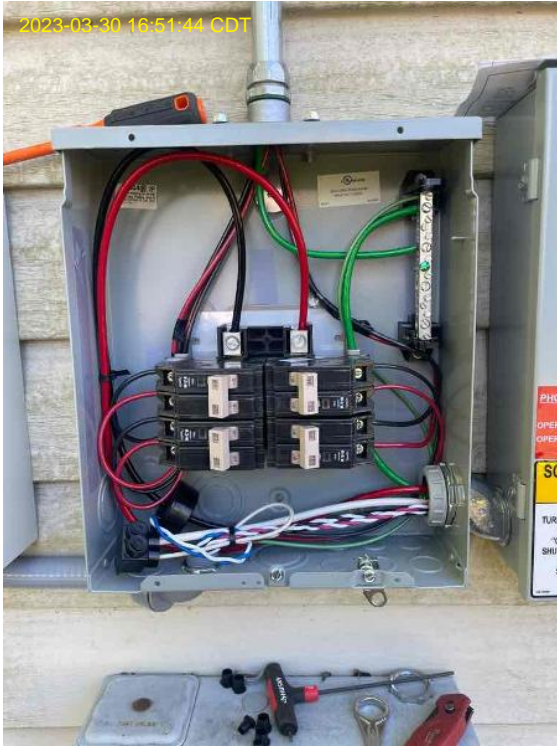

Benjamin Davis

Electrical Information / Photo: Production CT



Benjamin Davis

Electrical Information / Agg Panel w/ Deadfront On



Benjamin Davis

Electrical Information / Photo: PV Monitor Serial Number



Benjamin Davis

Electrical Information / PVS6 Wiring




Benjamin Davis

Electrical Information / ProConnect App Screenshots



Benjamin Davis

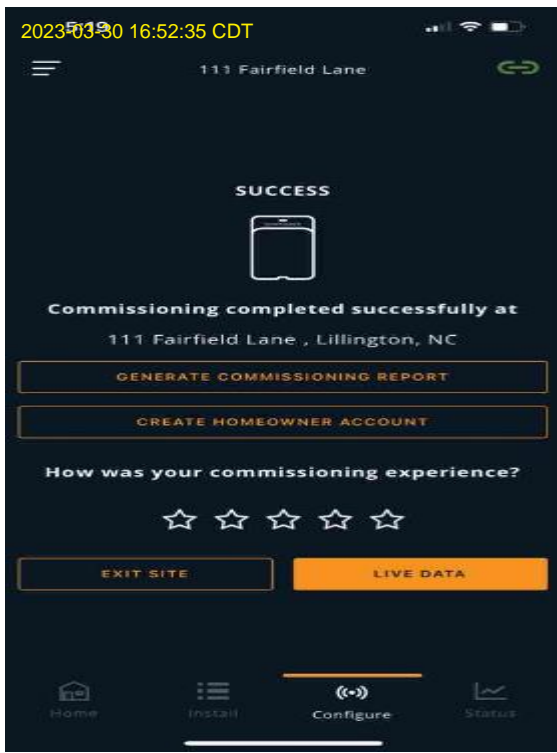

Benjamin Davis



Benjamin Davis



Benjamin Davis



Benjamin Davis

2023-03-30 16:53:34 CDT



Benjamin Davis

2023-03-30 16:53:34 CDT



Benjamin Davis