

108563

111 Fairfield Lane, Lillington, NC, USA

8.8

Dividend

Customer Information

Project ID	108563 Automated Populated Value
Homeowner Name	108563 Automated Populated Value
Street Address	111 Fairfield Lane, Lillington, NC, USA Automated Populated Value
City	LILLINGTON Automated Populated Value
State	NC Automated Populated Value
Zip Code	27546 Automated Populated Value

Finance Company	Dividend Automated Populated Value
Utility Provider	Duke Energy Automated Populated Value
Territory	Raleigh Automated Populated Value
Processed	No
Customer's WiFi Network Name (Leave Blank if Not Available)	
Customer's WiFi Network Password (Leave Blank if Not Available)	

Safety

System Information

System Size (in kW)	8.8 Automated Populated Value
Module Manufacturer	SunPower Automated Populated Value
Module Model	SPR-U400-BLK Automated Populated Value

Inverter Manufacturer	SunPower Automated Populated Value
Inverter Model	H-Series Microinverters Automated Populated Value

Roof/Array Work

Were design changes made in the field?	NO - Built as Designed
---	------------------------

Punchlist	Panels did not quite fit on the array of 8 so it was flipped and
------------------	--

slide down for a better
appearance, customer signed off
on plans and approved

Customer Information / Photo: Street Address



Derek Covington

Safety / Photo: safety cones around truck



Derek Covington
Loc: 35.4557, -78.7815

Safety / Photo: Controlled Access Zone



Derek Covington

Safety / Photo: Controlled Access Zone



Derek Covington

Safety / Photo: Controlled Access Zone


2023-03-30 16:15:07 CDT



Derek Covington

Safety / Photo: Ladder Location

2023-03-30 16:15:27 CDT

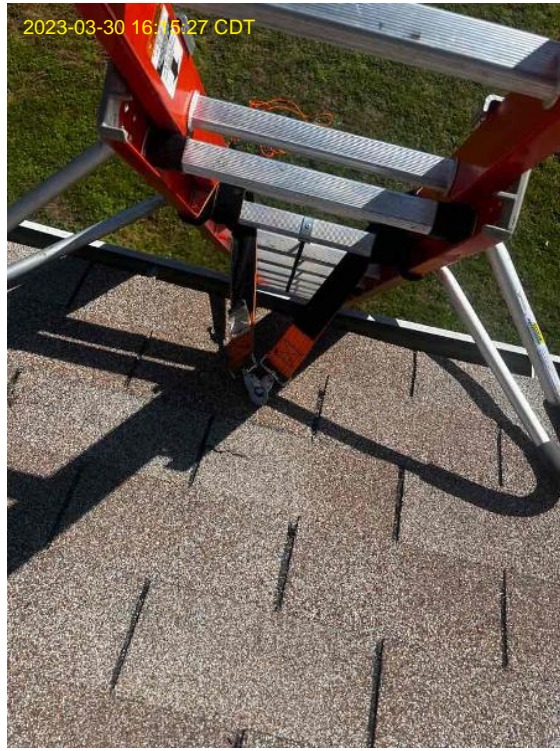

Derek Covington

Safety / Photo: Ladder Location

2023-03-30 16:15:27 CDT



Derek Covington

Safety / Photo: Fall Protection Anchor

2023-03-30 16:15:35 CDT




Derek Covington

Safety / Photo: Fall Protection Anchor




Derek Covington

Safety / Photo: Jobsite Safety Analysis Sheet

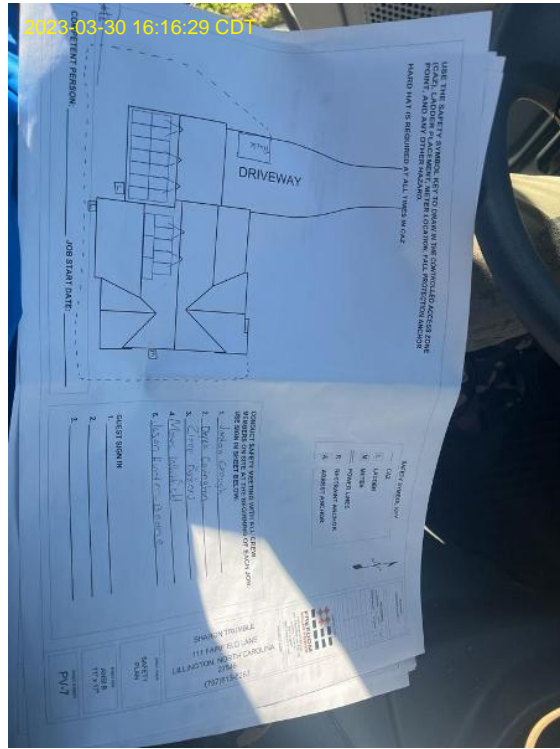

Derek Covington
Loc: 35.4557, -78.7815

Safety / Photo of Truck Cab

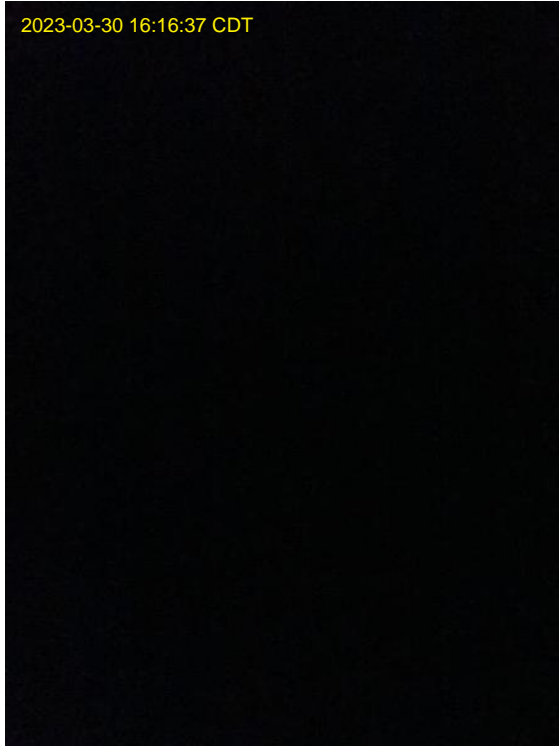

Derek Covington
Loc: 35.4557, -78.7815

Roof/Array Work / Photo: Flashing/Roof Mount close up (racking)




Derek Covington

Roof/Array Work / Photo: Flashing/Roof Mount close up (racking)



Derek Covington

Roof/Array Work / Photo: Flashing/Roof Mount close up (racking)

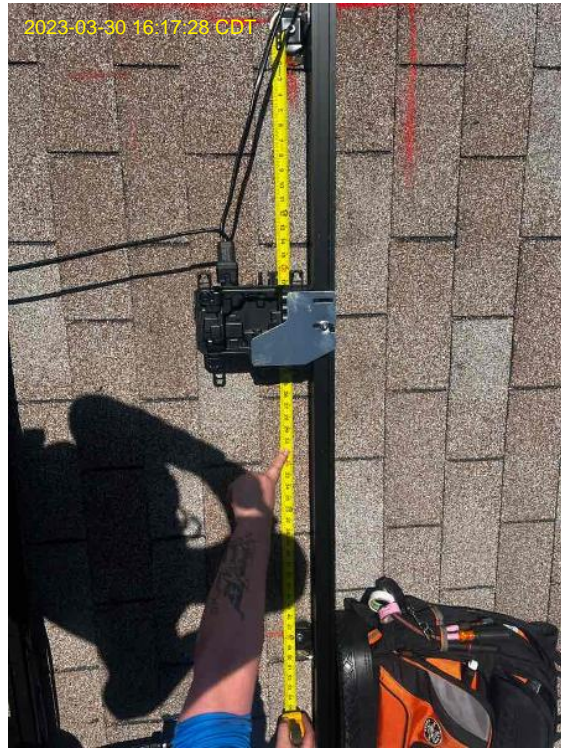

Derek Covington

Roof/Array Work / Photo: Flashing/Roof Mount wide shot (racking)



Derek Covington

Roof/Array Work / Photo: Flashing/Roof Mount wide shot (racking)



Derek Covington

Roof/Array Work / Photo: Flashing/Roof Mount wide shot (racking)




Derek Covington

Roof/Array Work / Photo: Junction Box Wiring



Derek Covington

Roof/Array Work / Photo: Junction Box Wiring

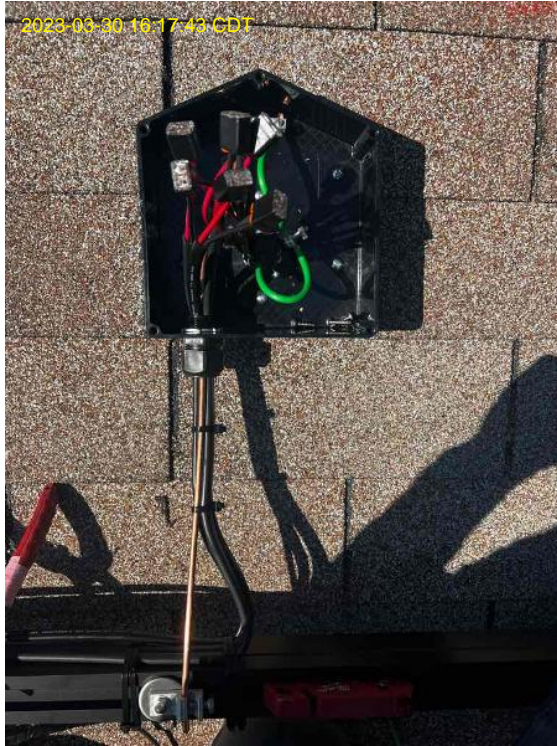


Derek Covington

Roof/Array Work / Photo: Junction Box Wiring



Derek Covington

Roof/Array Work / Photo: Junction Box Wiring

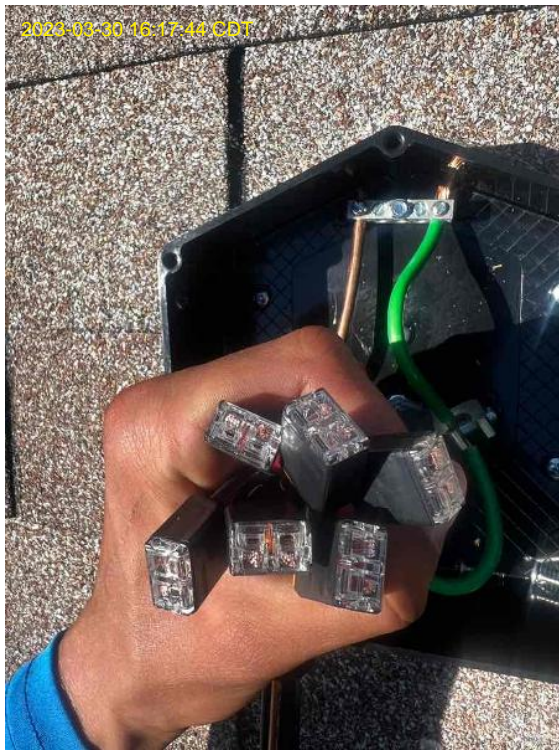

Derek Covington

Roof/Array Work / Photo: Junction Box Wiring




Derek Covington

Roof/Array Work / Photo: Array Grounding Lug(s)




Derek Covington

Roof/Array Work / Photo: Array Grounding Lug(s)

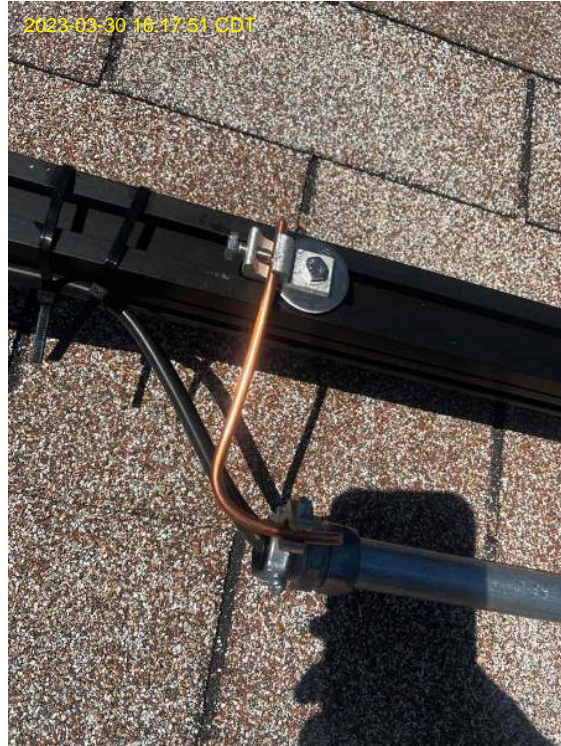

Derek Covington

Roof/Array Work / Photo: Array Grounding Lug(s)

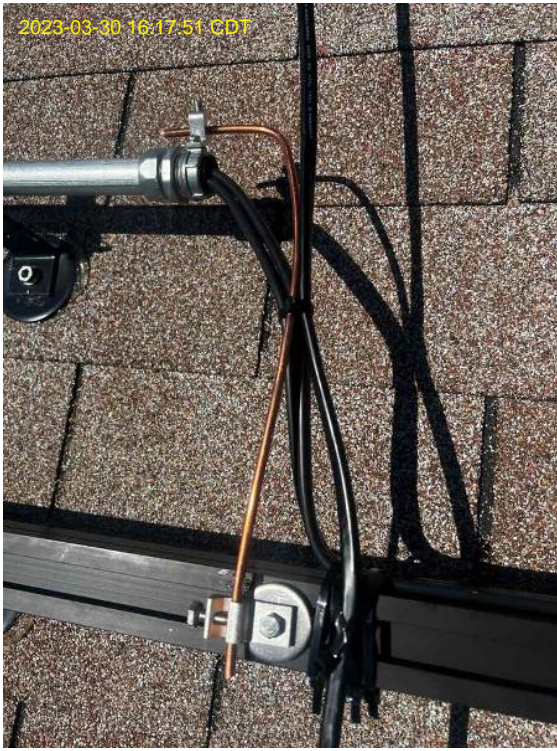

Derek Covington

Roof/Array Work / Photo: Array Grounding Jumper(s)



Derek Covington

Roof/Array Work / Photo: Array Grounding Jumper(s)



Derek Covington

Roof/Array Work / Photo: Module Nameplate



Derek Covington

Roof/Array Work / Photo: Module Nameplate

2023-03-30 21:32:35 CDT



Derek Covington

Roof/Array Work / Photo: Under Array (wire management)

2023-03-30 21:32:47 CDT



Derek Covington

Roof/Array Work / Photo: Under Array (wire management)

2023-03-30 21:32:47 CDT



Derek Covington

Roof/Array Work / Photo: Overall Array (s)

2023-03-30 21:32:57 CDT



Derek Covington

Roof/Array Work / Photo: Overall Array (s)



Derek Covington

Roof/Array Work / Photo: Overall Array (s)



Derek Covington

Roof/Array Work / Photo: Overall Array (s)



Derek Covington

Roof/Array Work / Photo: Overall Array (s)



Derek Covington

Roof/Array Work / Photo: Overall Array (s)



Derek Covington

Roof/Array Work / Photo: Conduit Run(s)




Derek Covington

Roof/Array Work / Photo: Conduit Run(s)




Derek Covington

Roof/Array Work / Photo: Roof-to-Wall Transition

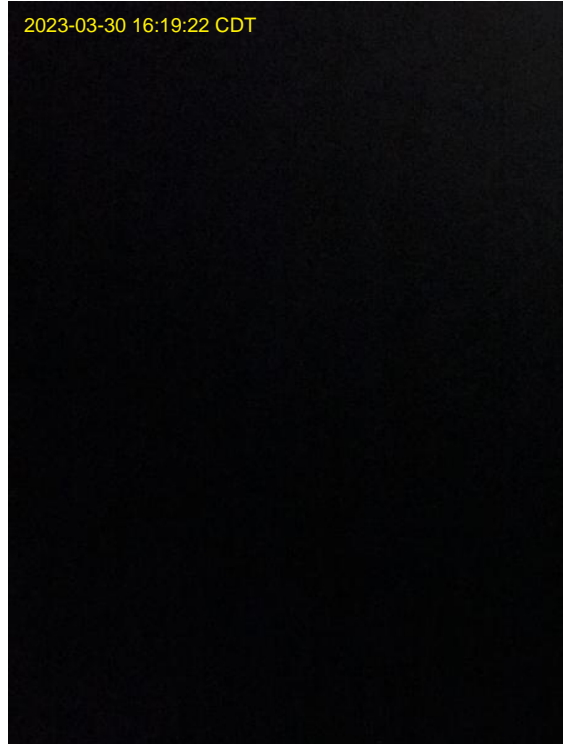


Derek Covington
Loc: 35.4557, -78.7815

Roof/Array Work / Photo: Micro Map

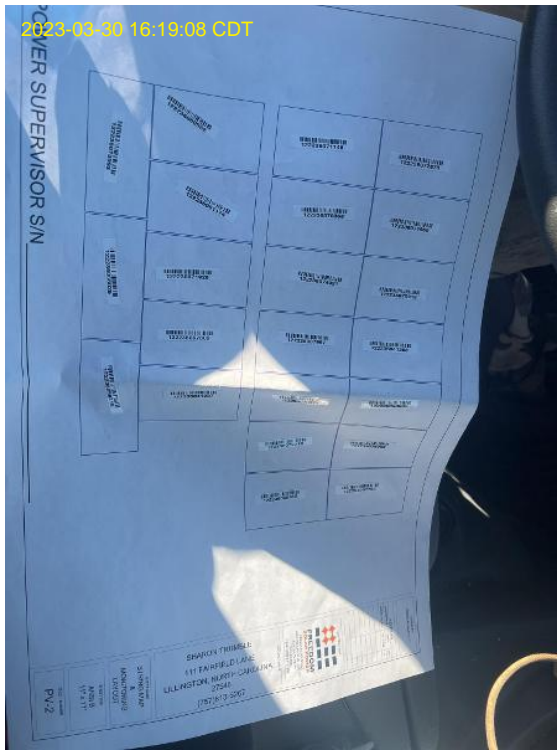

Derek Covington
Loc: 35.4557, -78.7815

Roof/Array Work / Photo: Circuit Map

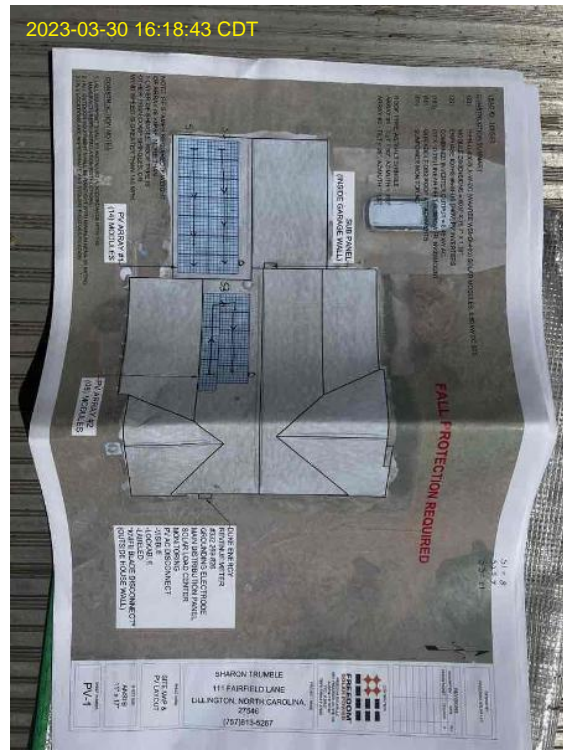

Derek Covington

Roof/Array Work / Photo: Yard Sign



Derek Covington
Loc: 35.4557, -78.7815