
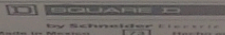


2246

Design suitable for 60°C and 75°C conductors 14 to 6 CU or 12 to 6 AL.

Zapatos adecuadas para conductores calibre 14 a 6 de CU o 12 a 6 de AL para 60°C y 75°C.

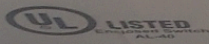

by Schneider Electric
Made in Mexico

