

Eaton
Circuit Breaker

CSR 25k

2 Pole
120/240 V~ 60Hz 40°C
200 A
Cal. CSR2200N
Style 7803C07G83

Interrupting Capacity
RIMS Sym. Ampere

Volts kA
120/240 ~ 25

Terminal Wire
Wire Size Torque
CU/AL 2 - 300 Lb. In. 250

66C 1413 H05
 1413 H05

DEP

200

TRIP-OFF

OFF/O
Eaton
Type Rating
Type Curve
Type Trip
Type Break
Type Trip
Type Break
Type Trip
Type Break
Type Trip
Type Break

001

On/O

SAFETY - PROTECT YOUR LIFE
SAFETY - PROTECT YOUR LIFE
Eaton
TECTED ENVIRONMENTAL PROTECTOR
TYPE 2 SPD
AC Power
Protection



⚠ DANGER
 HAZARDOUS VOLTAGE. WILL CAUSE SEVERE INJURY OR DEATH.
 Turn OFF power supplying this equipment before working inside.


TENSION DANGEREUSE. PEUT CAUSER DES BLESSURES GRAVES OU LA MORT.
 Couper l'alimentation électrique de cet équipement avant d'y effectuer des travaux.

⚠ PELIGRO
 VOLTAJE PELIGROSO. CAUSA HERIDAS SEVERAS O MUERTE.
 INTERRUMPA el suministro de energía que alimenta este equipo antes de trabajar en el interior del mismo.

30-17431-2 REV. E2

SOLAR PV BREAKER
BREAKER IS BACKFED
DO NOT RELOCATE
 FCDLABELS.COM 02-070



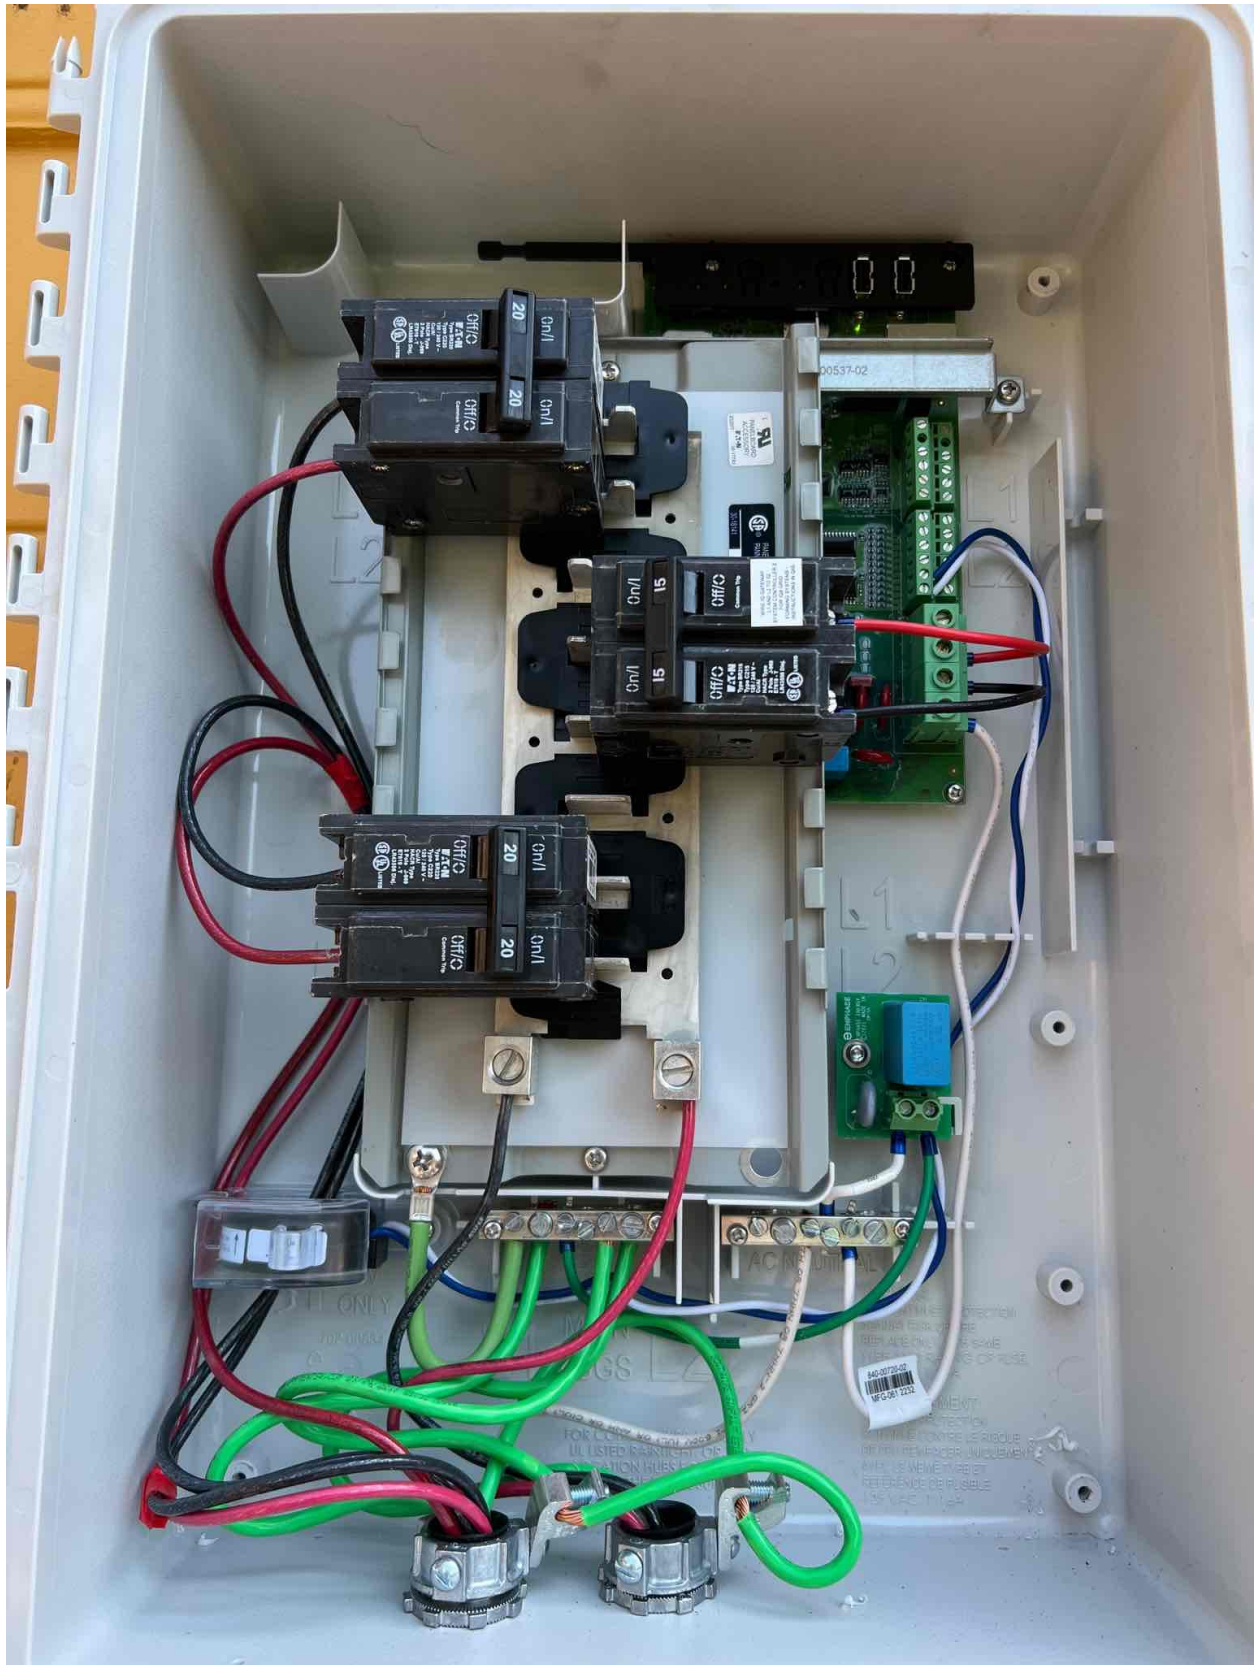

 **ENPHASE** [®]

Model number: X-IQ-AM1-240-4



Part number: 883-00356-23



Qty:

1




Serial number: 202249016293





Carton number: ENP 202249007185



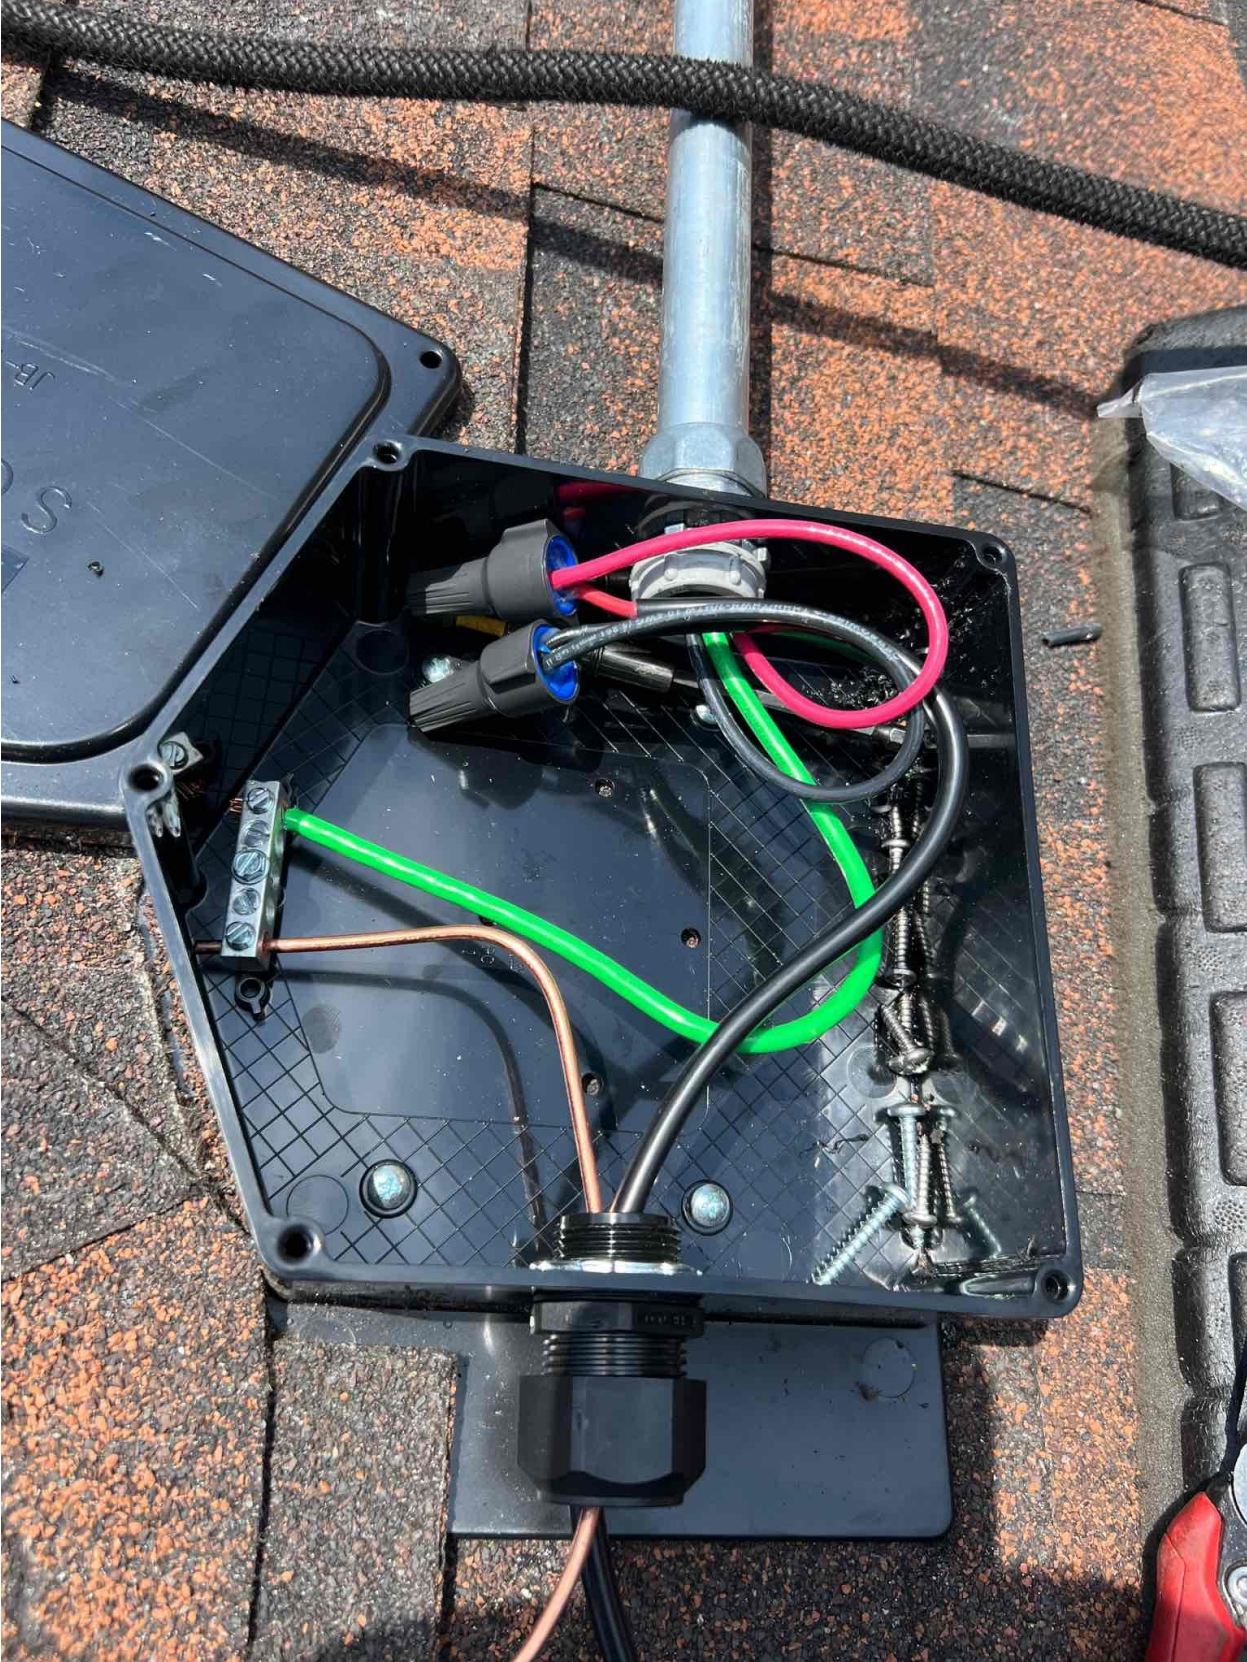



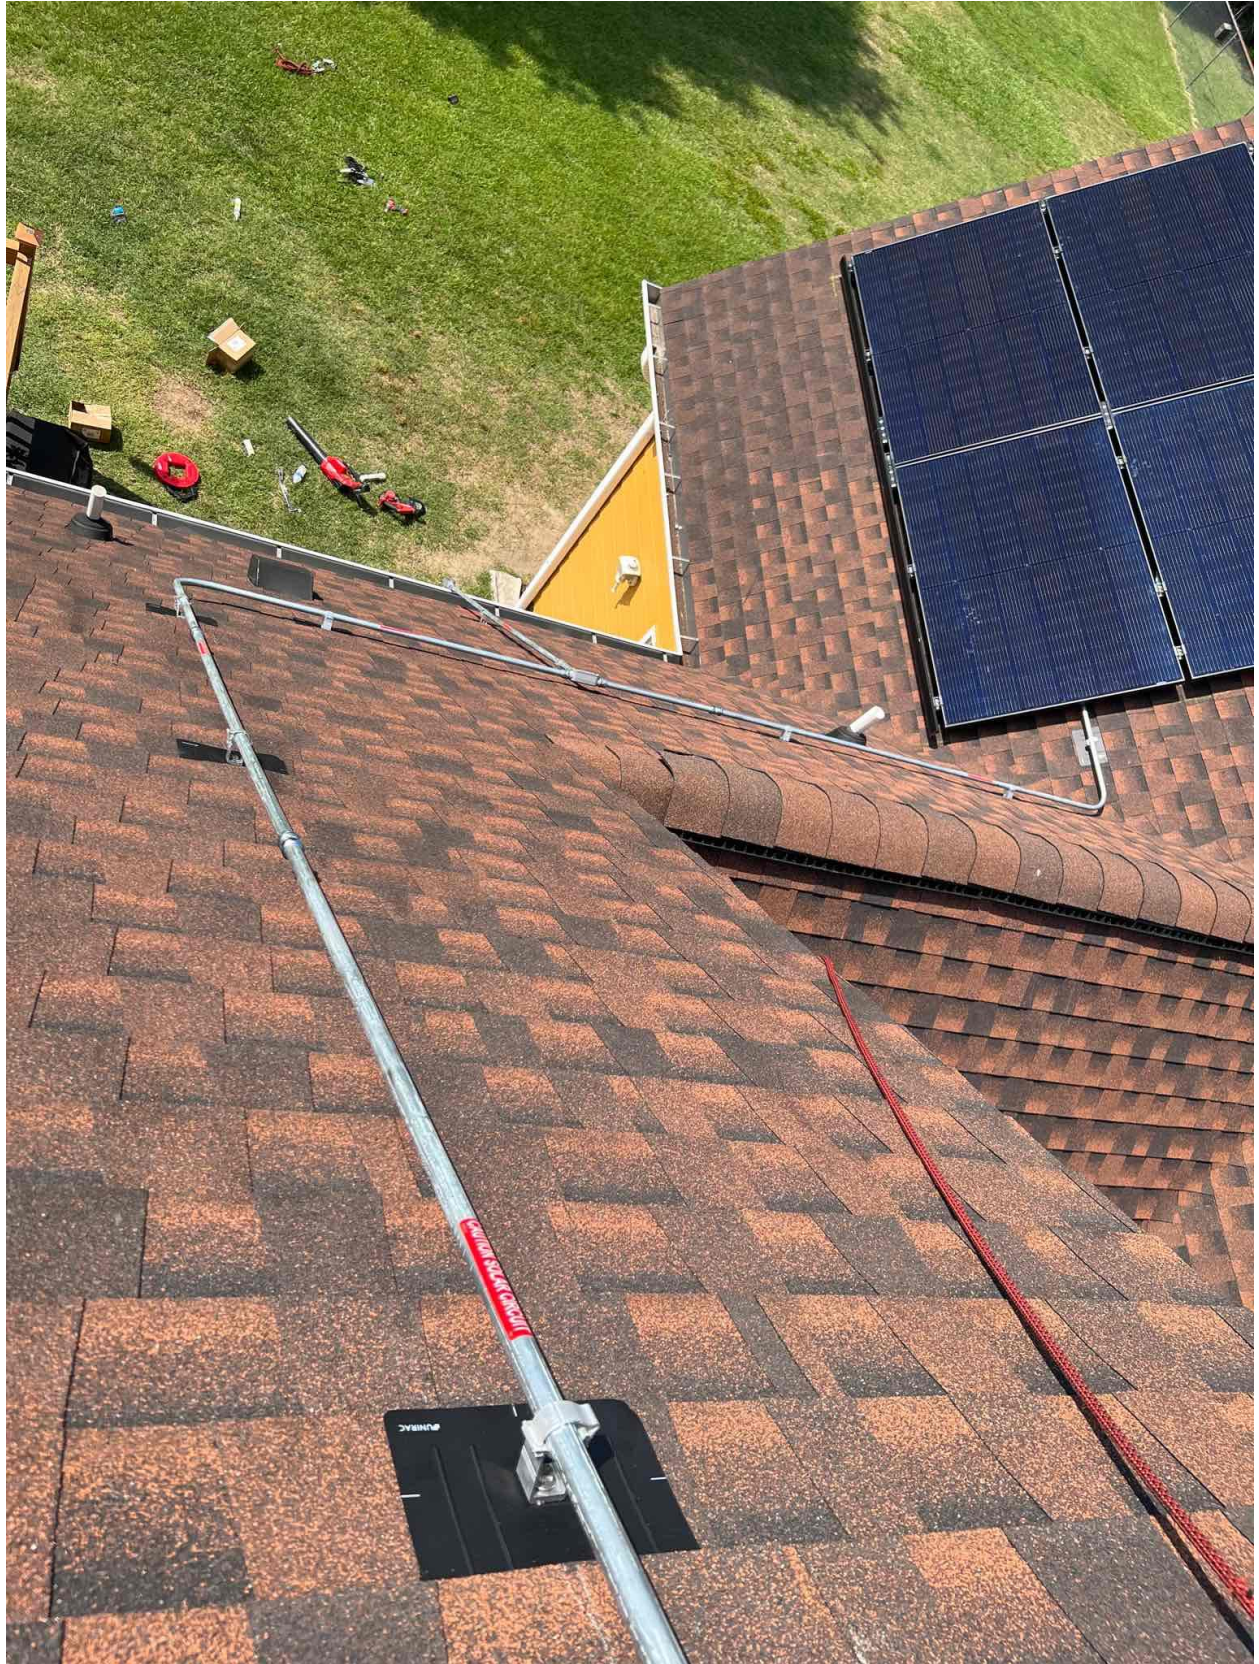

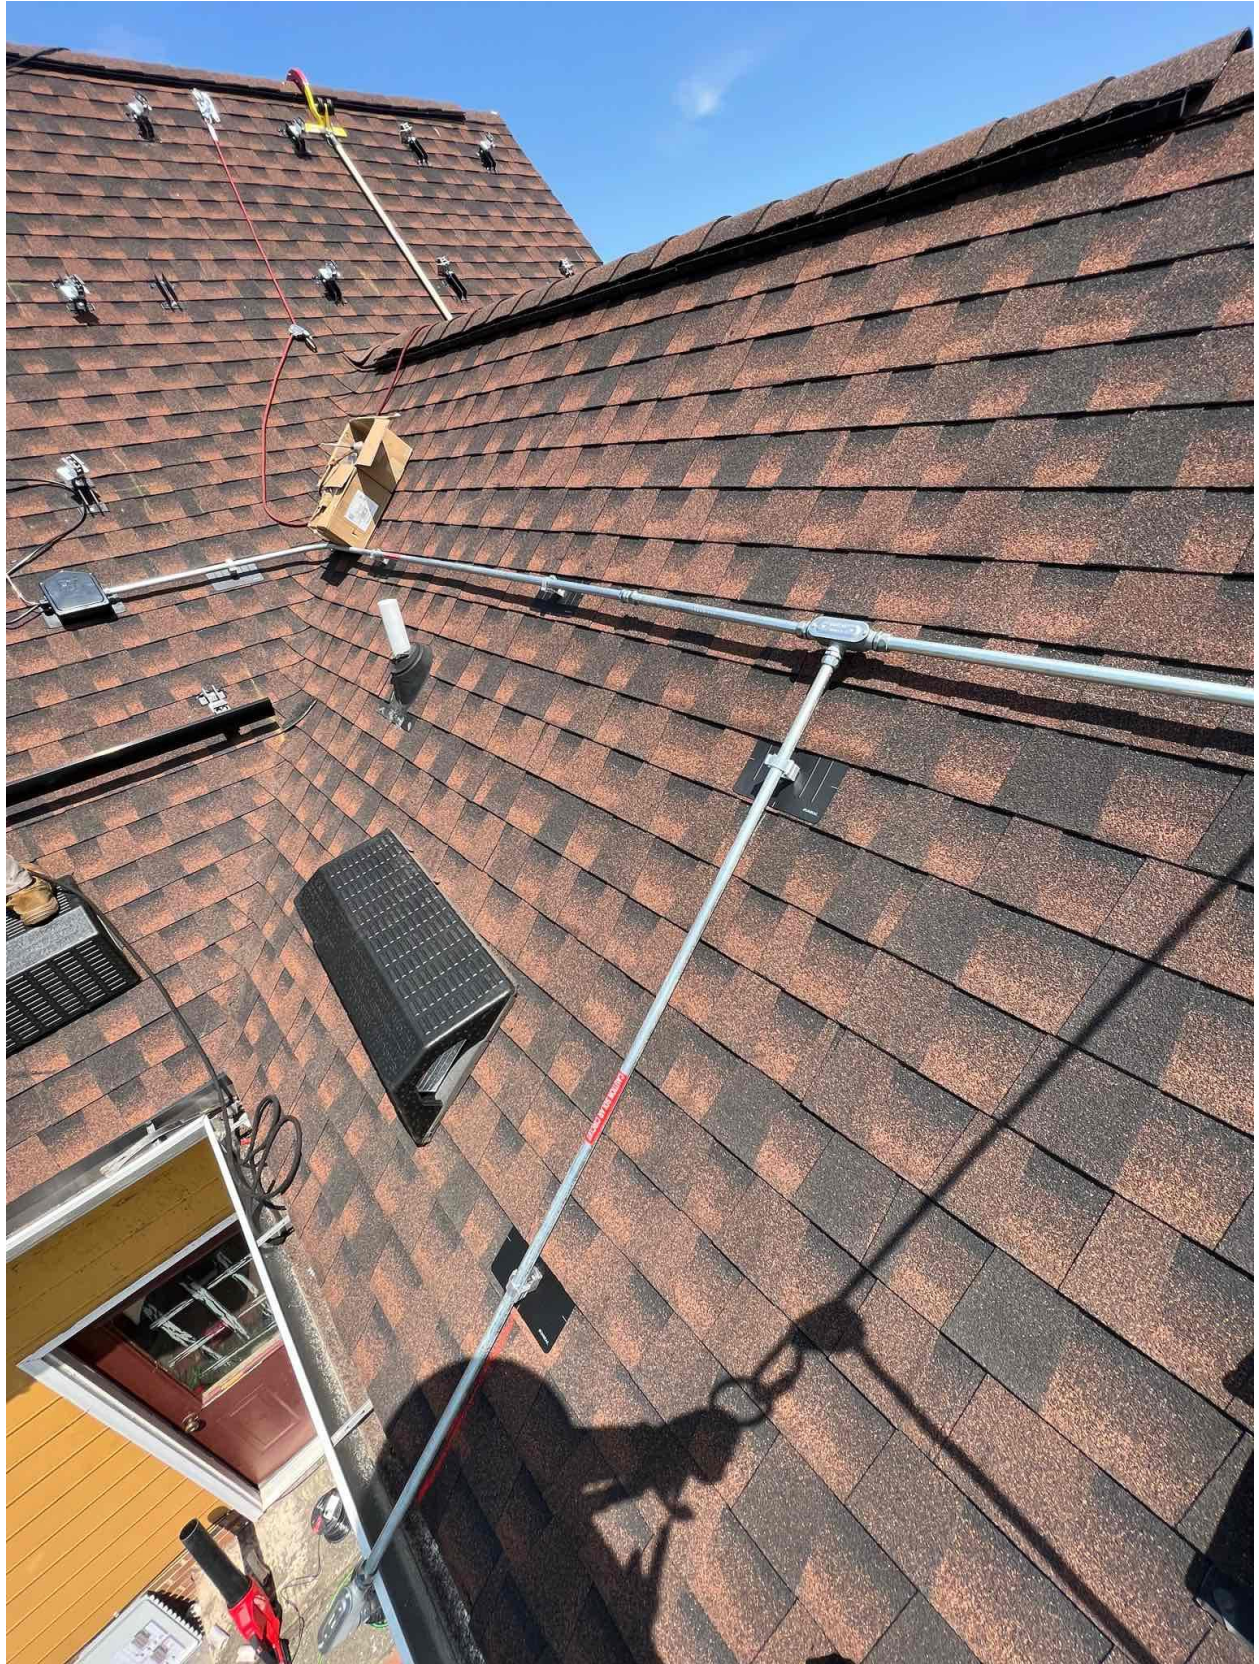














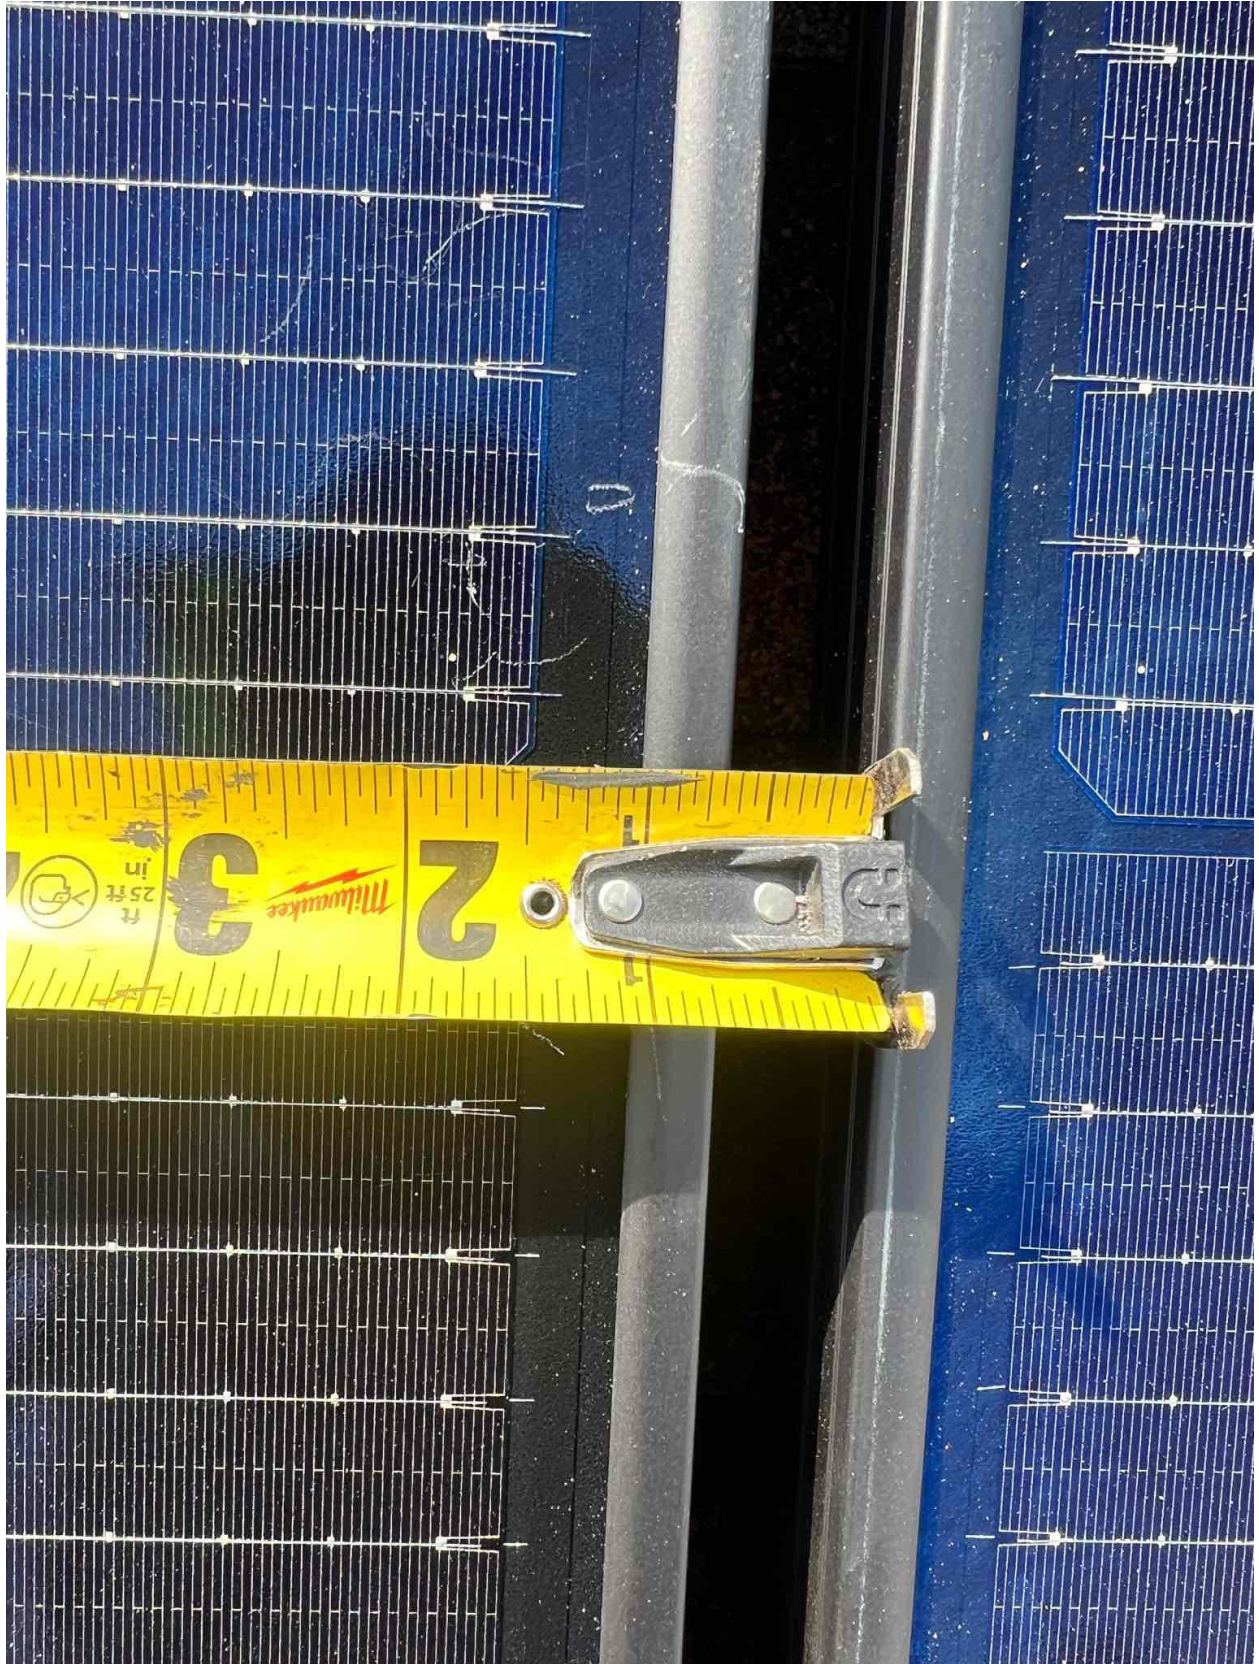

NS23A2B26D6540



Model Type : FF-MP-BBB-400


(Pmax): 400(0-5)W
 (Vmp): 31.01V
 (Imp): 12.90A
 (Voc): 37.04(±3%)V
 (Isc): 13.79(±3%)A
 1500V
 25A
 Type 1

WARNING - ELECTRIC HAZARD

This solar module produces electrical voltage when exposed to sunlight or intense artificial lights. Proper precautions associated with electrical power systems must be taken while handling and installing this product.



PLEASE READ THE INSTRUCTION MANUAL FOR MORE INFORMATION PRIOR TO INSTALLATION.

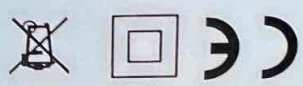

Intertek
 5019087
 C22 2461798 142
 Certified to CSA 310
 LR61750-14-142
 LR61750-14-2
 Conforms to UL 310
 Made in Indonesia



















