


ENGINEER:

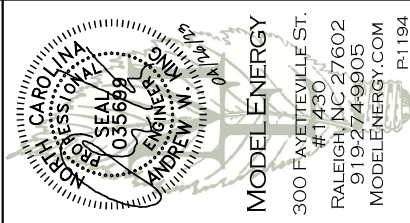

MODEL ENERGY
 300 FAYETTEVILLE ST.
 #11430
 RALEIGH, NC 27602
 919-274-9905
 MODELENERGY.COM
 P-1194

JOB TITLE:

NEW SOLAR PV SYSTEM

10.935 KW DC INPUT
 8.910 KW AC EXPORT

Leigh Matthews
 620 Harvell Rd
 Coats, NC 27521

© 2008 MODEL ENERGY, P.L.L.C. EXPRESSLY
 RESERVES ITS COMMON LAW COPYRIGHT AND
 ALL OTHER RIGHTS IN THESE PLANS. THESE
 THESE PLANS ARE NOT TO BE REPRODUCED,
 COPIED, OR TRANSMITTED IN ANY FORM OR
 BY ANY MEANS, ELECTRONIC OR MECHANICAL,
 INCLUDING PHOTOCOPYING, RECORDING, OR
 BY ANY INFORMATION STORAGE AND RETRIEVAL
 SYSTEM, WITHOUT THE WRITTEN PERMISSION
 AND CONSENT OF MODEL ENERGY, P.L.L.C.

CLIENT:



ISSUED FOR:


CONSTRUCTION

DATE:

04/26/23

SITE
INFORMATION

PV2.1

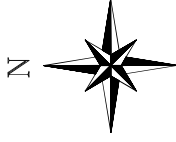

PROPOSED ELECTRICAL
 TRENCHING 24" X 18"
 APPROXIMATELY 130'

UTILITY METER

RESIDENCE

DRIVEWAY

GROUND MOUNT PV ARRAY

11'-4"

50'

36'-3"

85'-10"

182'-4"

1 SITE PLAN
 SCALE: 1/32" = 1'-0"