


PROJECT NOTES

1. UTILITY SHALL HAVE 24HR UNRESTRICTED ACCESS TO ALL PHOTOVOLTAIC COMPONENTS LOCATED AT SES EQUIPMENT
2. NO LOCKED GATES, DOGS, ETC SHALL IMPEDE ACCESS TO SES EQUIPMENT
3. WORKSPACE IN FRONT OF AC ELECTRICAL SYSTEM COMPONENTS SHALL BE IN ACCORDANCE WITH CENTRAL ELECTRIC MEMBERSHIP CORPORATION AND NEC REQUIREMENTS.

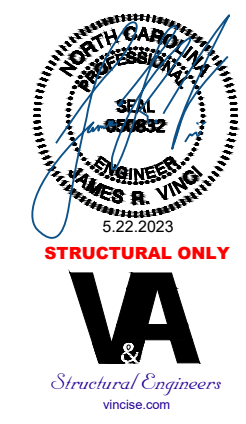

TITAN
SOLAR POWER
 525 W BASELINE RD., MESA AZ, 85210
 CONTRACTOR LIC# U.34445

NANCE, WILLIAM RESIDENCE
 157 BEACON LANE , CAMERON, NC, 28326
 LAT:35.272757, LON:-79.099212
 TSP157209

(25) HY-DH108P8-400B
 (1) SOLAREEDGE SE7600H-US
 10.000 kW DC SYSTEM SIZE
 7.600 kW AC SYSTEM SIZE

SCALE: 9/256" = 1'-0"
 DATE: 5/19/2023
 REV: A
 DRAWN BY: CA

SEAL:

SITE PLAN
PV 2