

Schmidt, John  
23 Hamilton Cir, Fuquay, NC  
27526

2





Schmidt, John  
23 Hamilton Cir, Fuquay NC, 27526  
③







Schmidt, John  
23 Hamilton Farm cir  
Fuquay-Varina, NC 27526

①




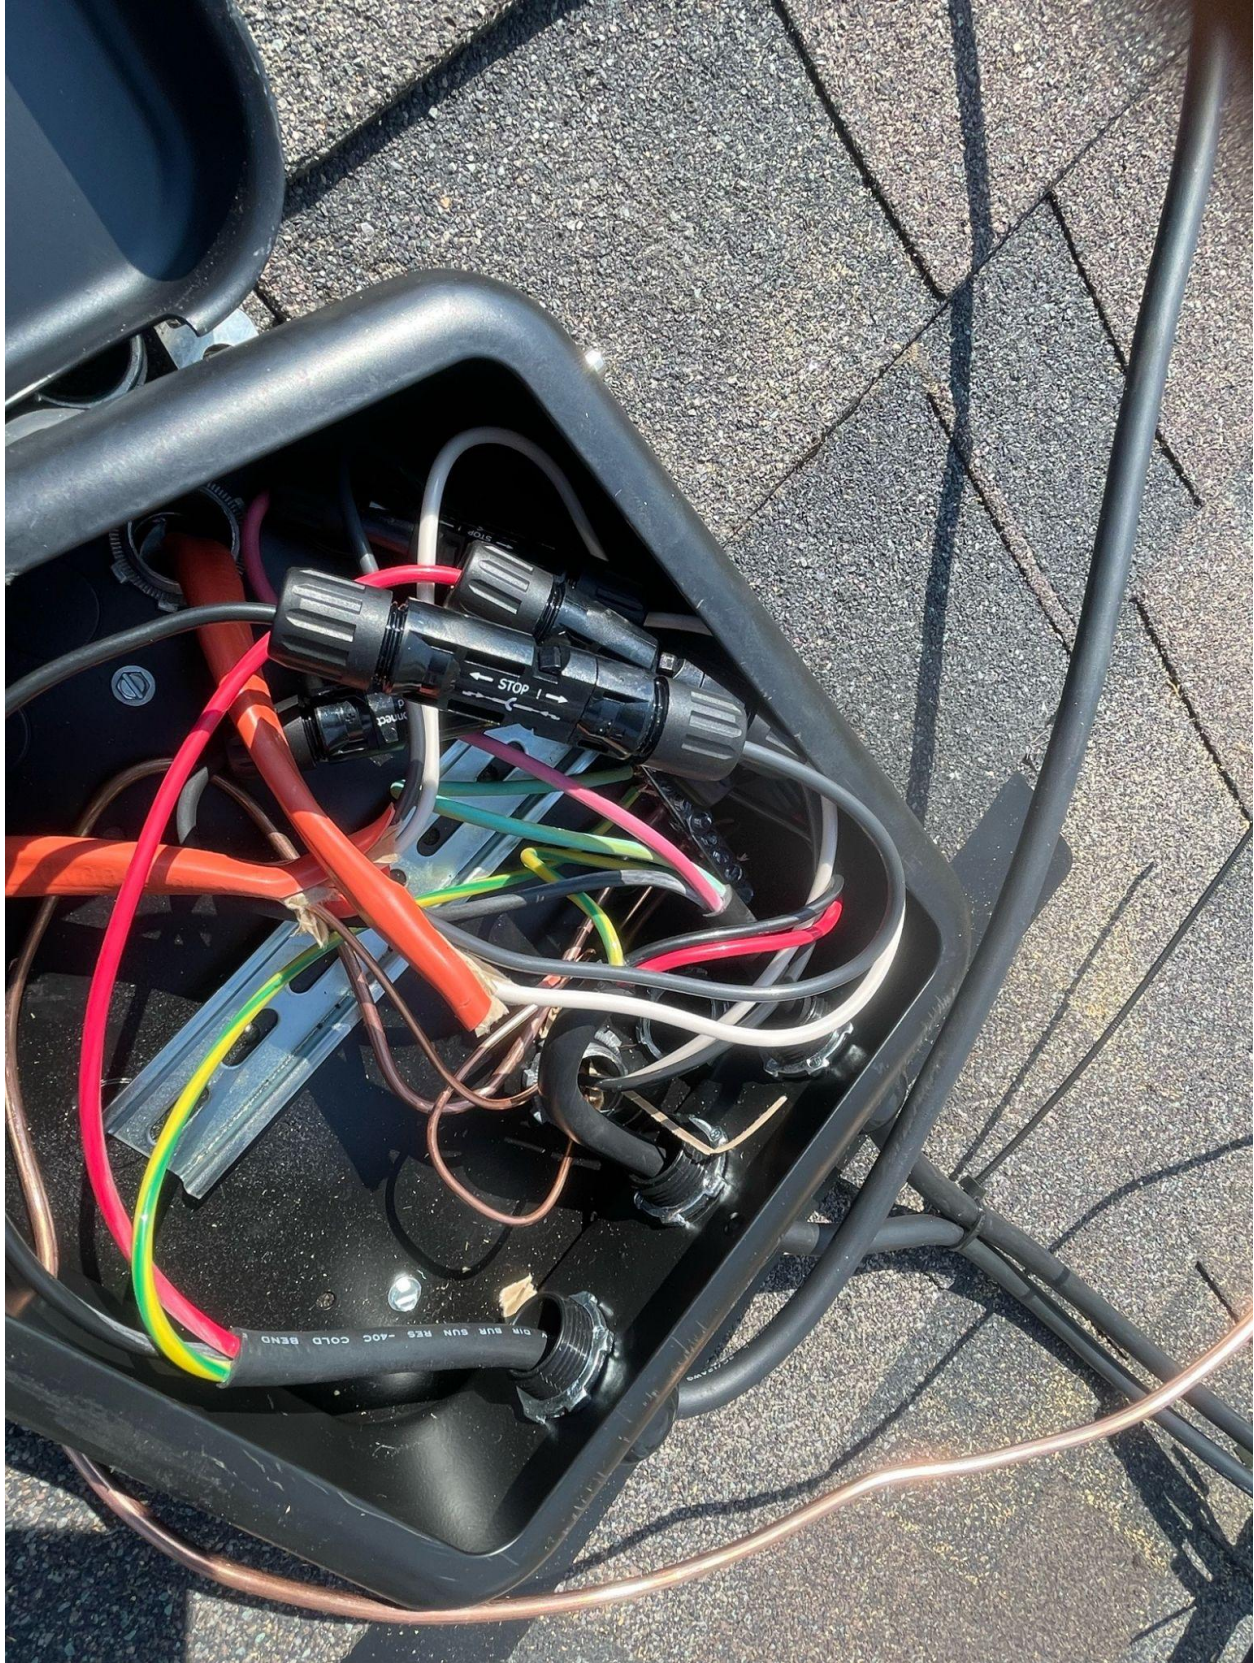



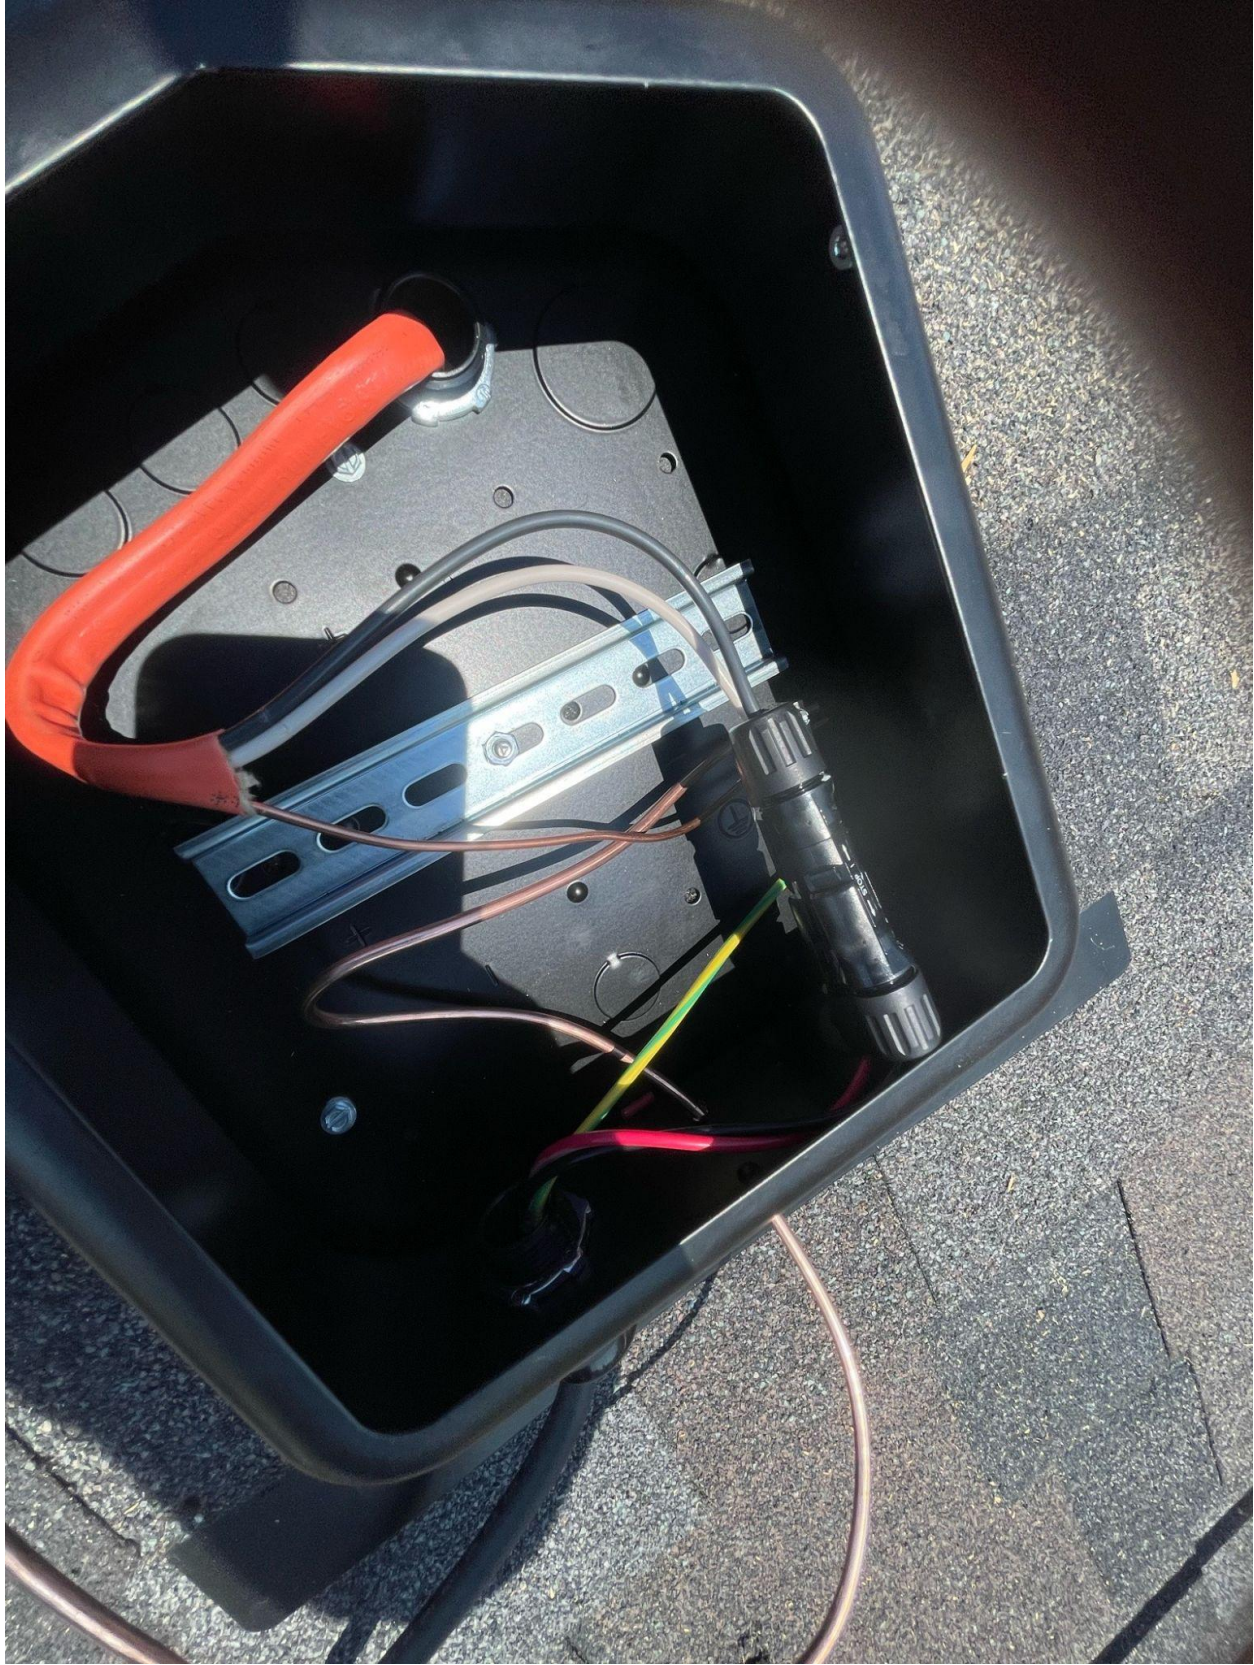



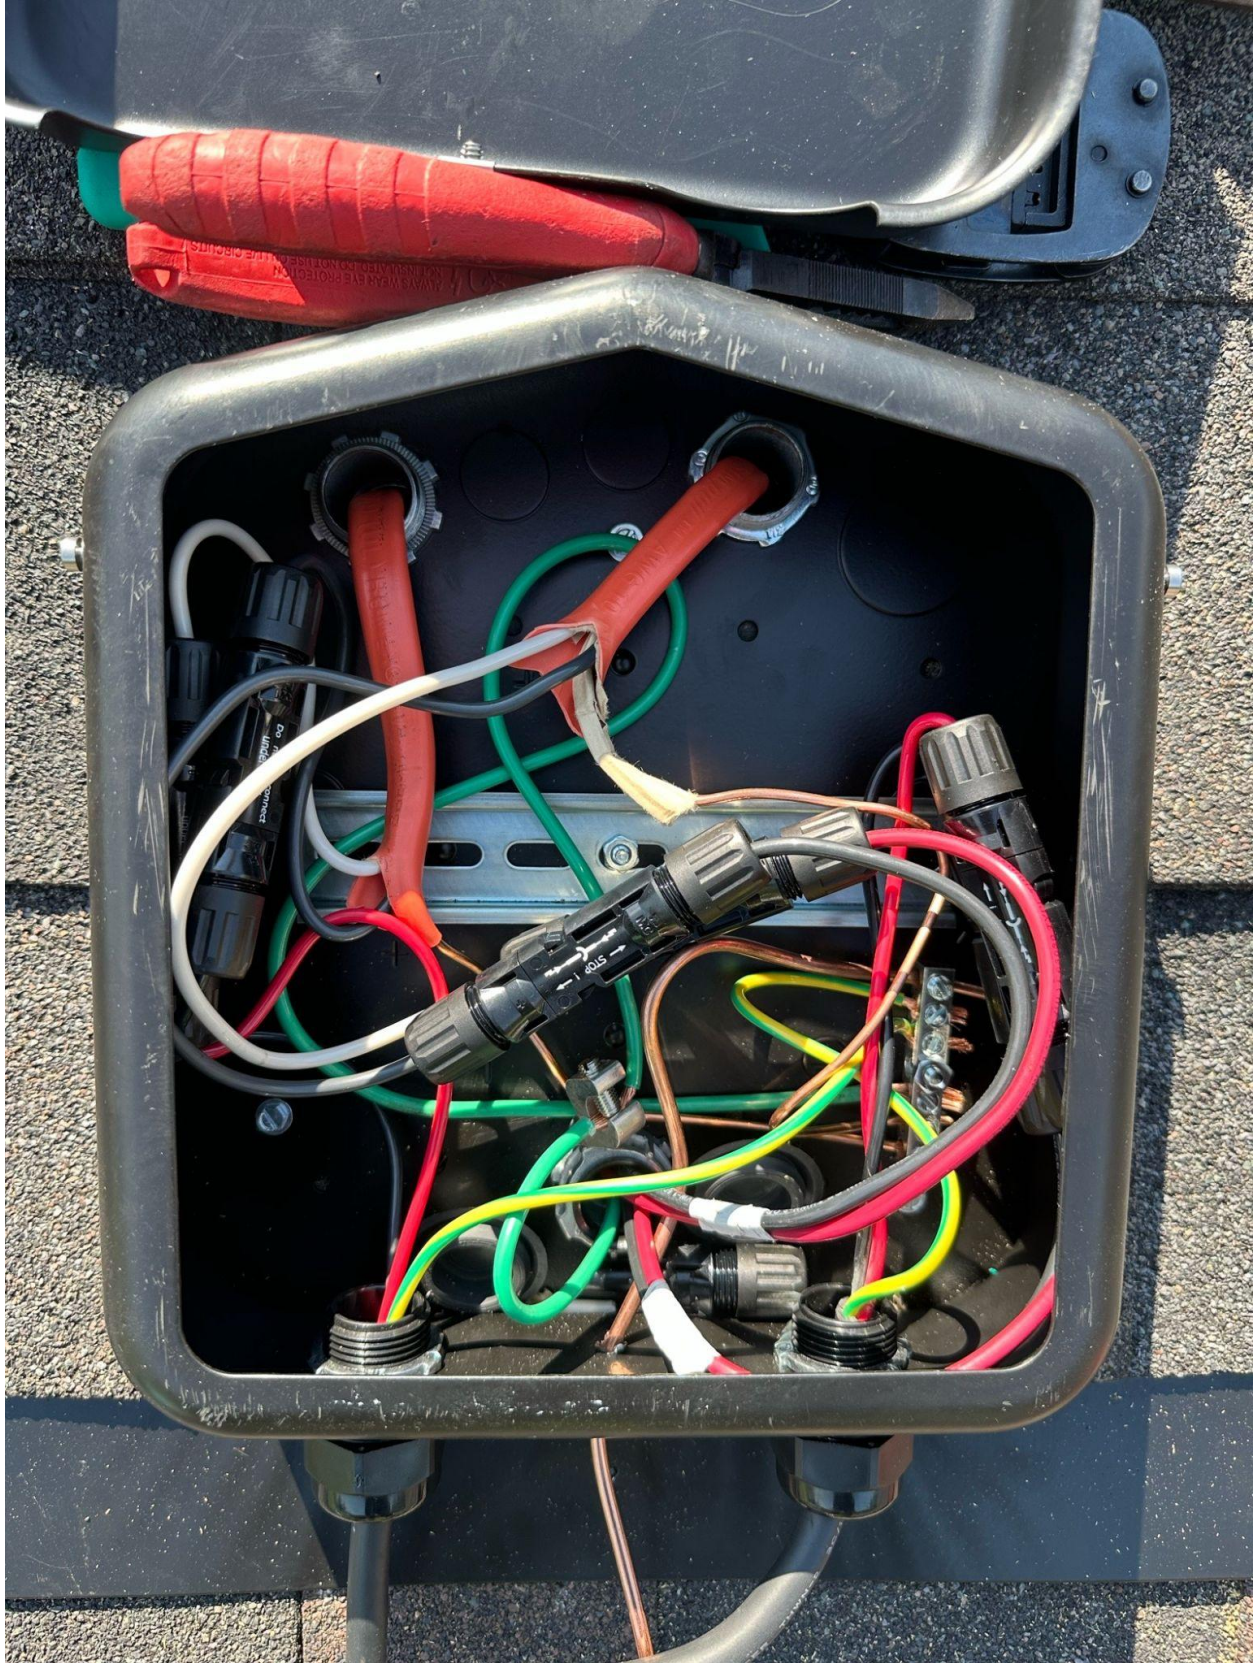





RSTC Enterprises  
Patent No.

 3110037  
**SOLADECK**  
RSTC Enterprises  
www.rstc-enterprises.com  
E-141 Certified to CSA C22.2 No. 100, Mark Type 3R  
UL Recognized Component/Exhaustive Compliance  
02 01 02 03 04  22  21  23  24  
0766-43AD  
0799 Series 60 AMP, Short Circuit Inrush Temp 75°C  
Max Rating: 600VDC/15 AMP/5.0A available for continuous  
**WARNING**  
**AVERTISSEMENT**

Schmidt, John  
23 Hamilton Cir, Fuquay Varina, NC  
27526

②









**SOLADECK**

MAXIMUM OPERATING TEMPERATURE: 55°C (131°F) - EXCEEDING THIS TEMPERATURE WILL REDUCE THE OPERATING LIFE OF THE DEVICE AND MAY CAUSE DAMAGE TO THE DEVICE.

ST-709 Series      ST-616-4LAD

Max. Power: 550W      Max. PV Input: 40VDC      Max. PV Temp: 75°C

**WARNING**      **AVERTISSEMENT**

⚠️      ⚠️

Schmidt, John  
23 Hamilton Cir, Faison, N.C.  
27526  
①





