

## SCOPE OF WORK

TO INSTALL A SOLAR PHOTOVOLTAIC (PV) SYSTEM AT THE DINTCHO RESIDENCE, LOCATED AT 78 GLENWOOD COURT, SPRING LAKE, NORTH CAROLINA. THE POWER GENERATED BY THE PV SYSTEM WILL BE INTERCONNECTED WITH THE UTILITY GRID THROUGH THE EXISTING ELECTRICAL SERVICE EQUIPMENT. THE PV SYSTEM DOES NOT INCLUDE STORAGE BATTERIES.

## SYSTEM RATING

8.800 kW DC STC  
8.448 kW AC

## EQUIPMENT SUMMARY

- (22) SUNPOWER SPR-U400-BLK-W-DC (WAAREE WSMD-400) PV MODULES
- (22) ENPHASE IQ7HS-66-M-US [240V] PV INVERTERS
- (183) (17 X 10.75') LINEAR FEET SUNPOWER INVISIMOUNT

## SHEET INDEX

- PV-0 COVER
- PV-1 SITE MAP AND PV LAYOUT
- PV1A RACKING PLAN
- PV-2 STRING MAP AND MONITORING LAYOUT
- PV-3 ELECTRICAL DIAGRAM
- PV-4 EQ WALL & MOUNTING DETAIL
- PV-5 SYSTEM LABELING DETAIL
- PV-6 SITE DIRECTORY PLACARD
- PV-7 SAFETY PLAN

## GOVERNING CODES

- 2017 NATIONAL ELECTRICAL CODE
- 2018 NORTH CAROLINA RESIDENTIAL CODE
- 2018 NORTH CAROLINA STATE BUILDING CODE
- UNDERWRITERS LABORATORIES (UL) STANDARDS
- OSHA 29 CFR 1910.269



PROJECT LOCATION



VICINITY MAP

CONTRACTOR



**FREEDOM<sup>™</sup>**  
**SOLAR POWER**

FREEDOM SOLAR LLC  
4801 FREIDRICH LN, STE 100  
AUSTIN, TX 78744  
512-759-8313  
TECL # 28621

### REVISIONS

DESCRIPTION	DATE	REV
DESIGN PACKET	09/06/2023	

PE STAMP

PROJECT NAME

ARISA D DINTCHO  
78 GLENWOOD COURT  
SPRING LAKE, NORTH  
CAROLINA, 28390  
(650) 787-9005

SHEET NAME

COVER

SHEET SIZE

ANSI B  
11" x 17"

SHEET NUMBER

PV-0

LEAD ID: 111636

CONSTRUCTION SUMMARY

- (22) (SUNPOWER SPR-U400-BLK-W-DC (WAAREE WSMD-400)) SOLAR MODULES, 8.800 kW DC STC  
MODULE DIMENSIONS = 40.9" X 75.7" X 1.38"
- (22) ENPHASE IQ7HS-66-M-US [240V] PV INVERTERS  
COMBINED INVERTER OUTPUT = 8.448 kW AC.
- (183) (17 X 10.75') LINEAR FEET SUNPOWER INVISIMOUNT
- (60) QUICKBOLT QB2 ROOF ATTACHMENTS
- (01) SUNPOWER MONITORING

SITE DETAILS

ROOF TYPE: ASPHALT SHINGLE  
 ARRAY #1 - TILT = 39°, AZIMUTH = 192°  
 ARRAY #2 - TILT = 43°, AZIMUTH = 102°


**PANEL WEIGHT EQUALS 2.5  
 LBS PER SQ FT, LESS THAN  
 3 LBS PER SQ FT.**

**FALL PROTECTION REQUIRED**

NOTE: PE STAMPS REQUIRED IF WEIGHT OF ARRAY IS >3PSF, MORE THAN 1-LAYER OF SHINGLE, ROOF TYPE IS OTHER THAN COMP SHINGLES, OR WIND SPEED IS GREATER THAN 140 MPH.

CONSTRUCTION NOTES

- 1.) ALL EQUIPMENT SHALL BE INSTALLED IN ACCORDANCE WITH THE MANUFACTURER'S INSTALLATION INSTRUCTIONS.
- 2.) ALL OUTDOOR EQUIPMENT SHALL BE RAINTIGHT WITH MINIMUM NEMA 3R RATING.
- 3.) ALL LOCATIONS ARE APPROXIMATE AND REQUIRE FIELD VERIFICATION.

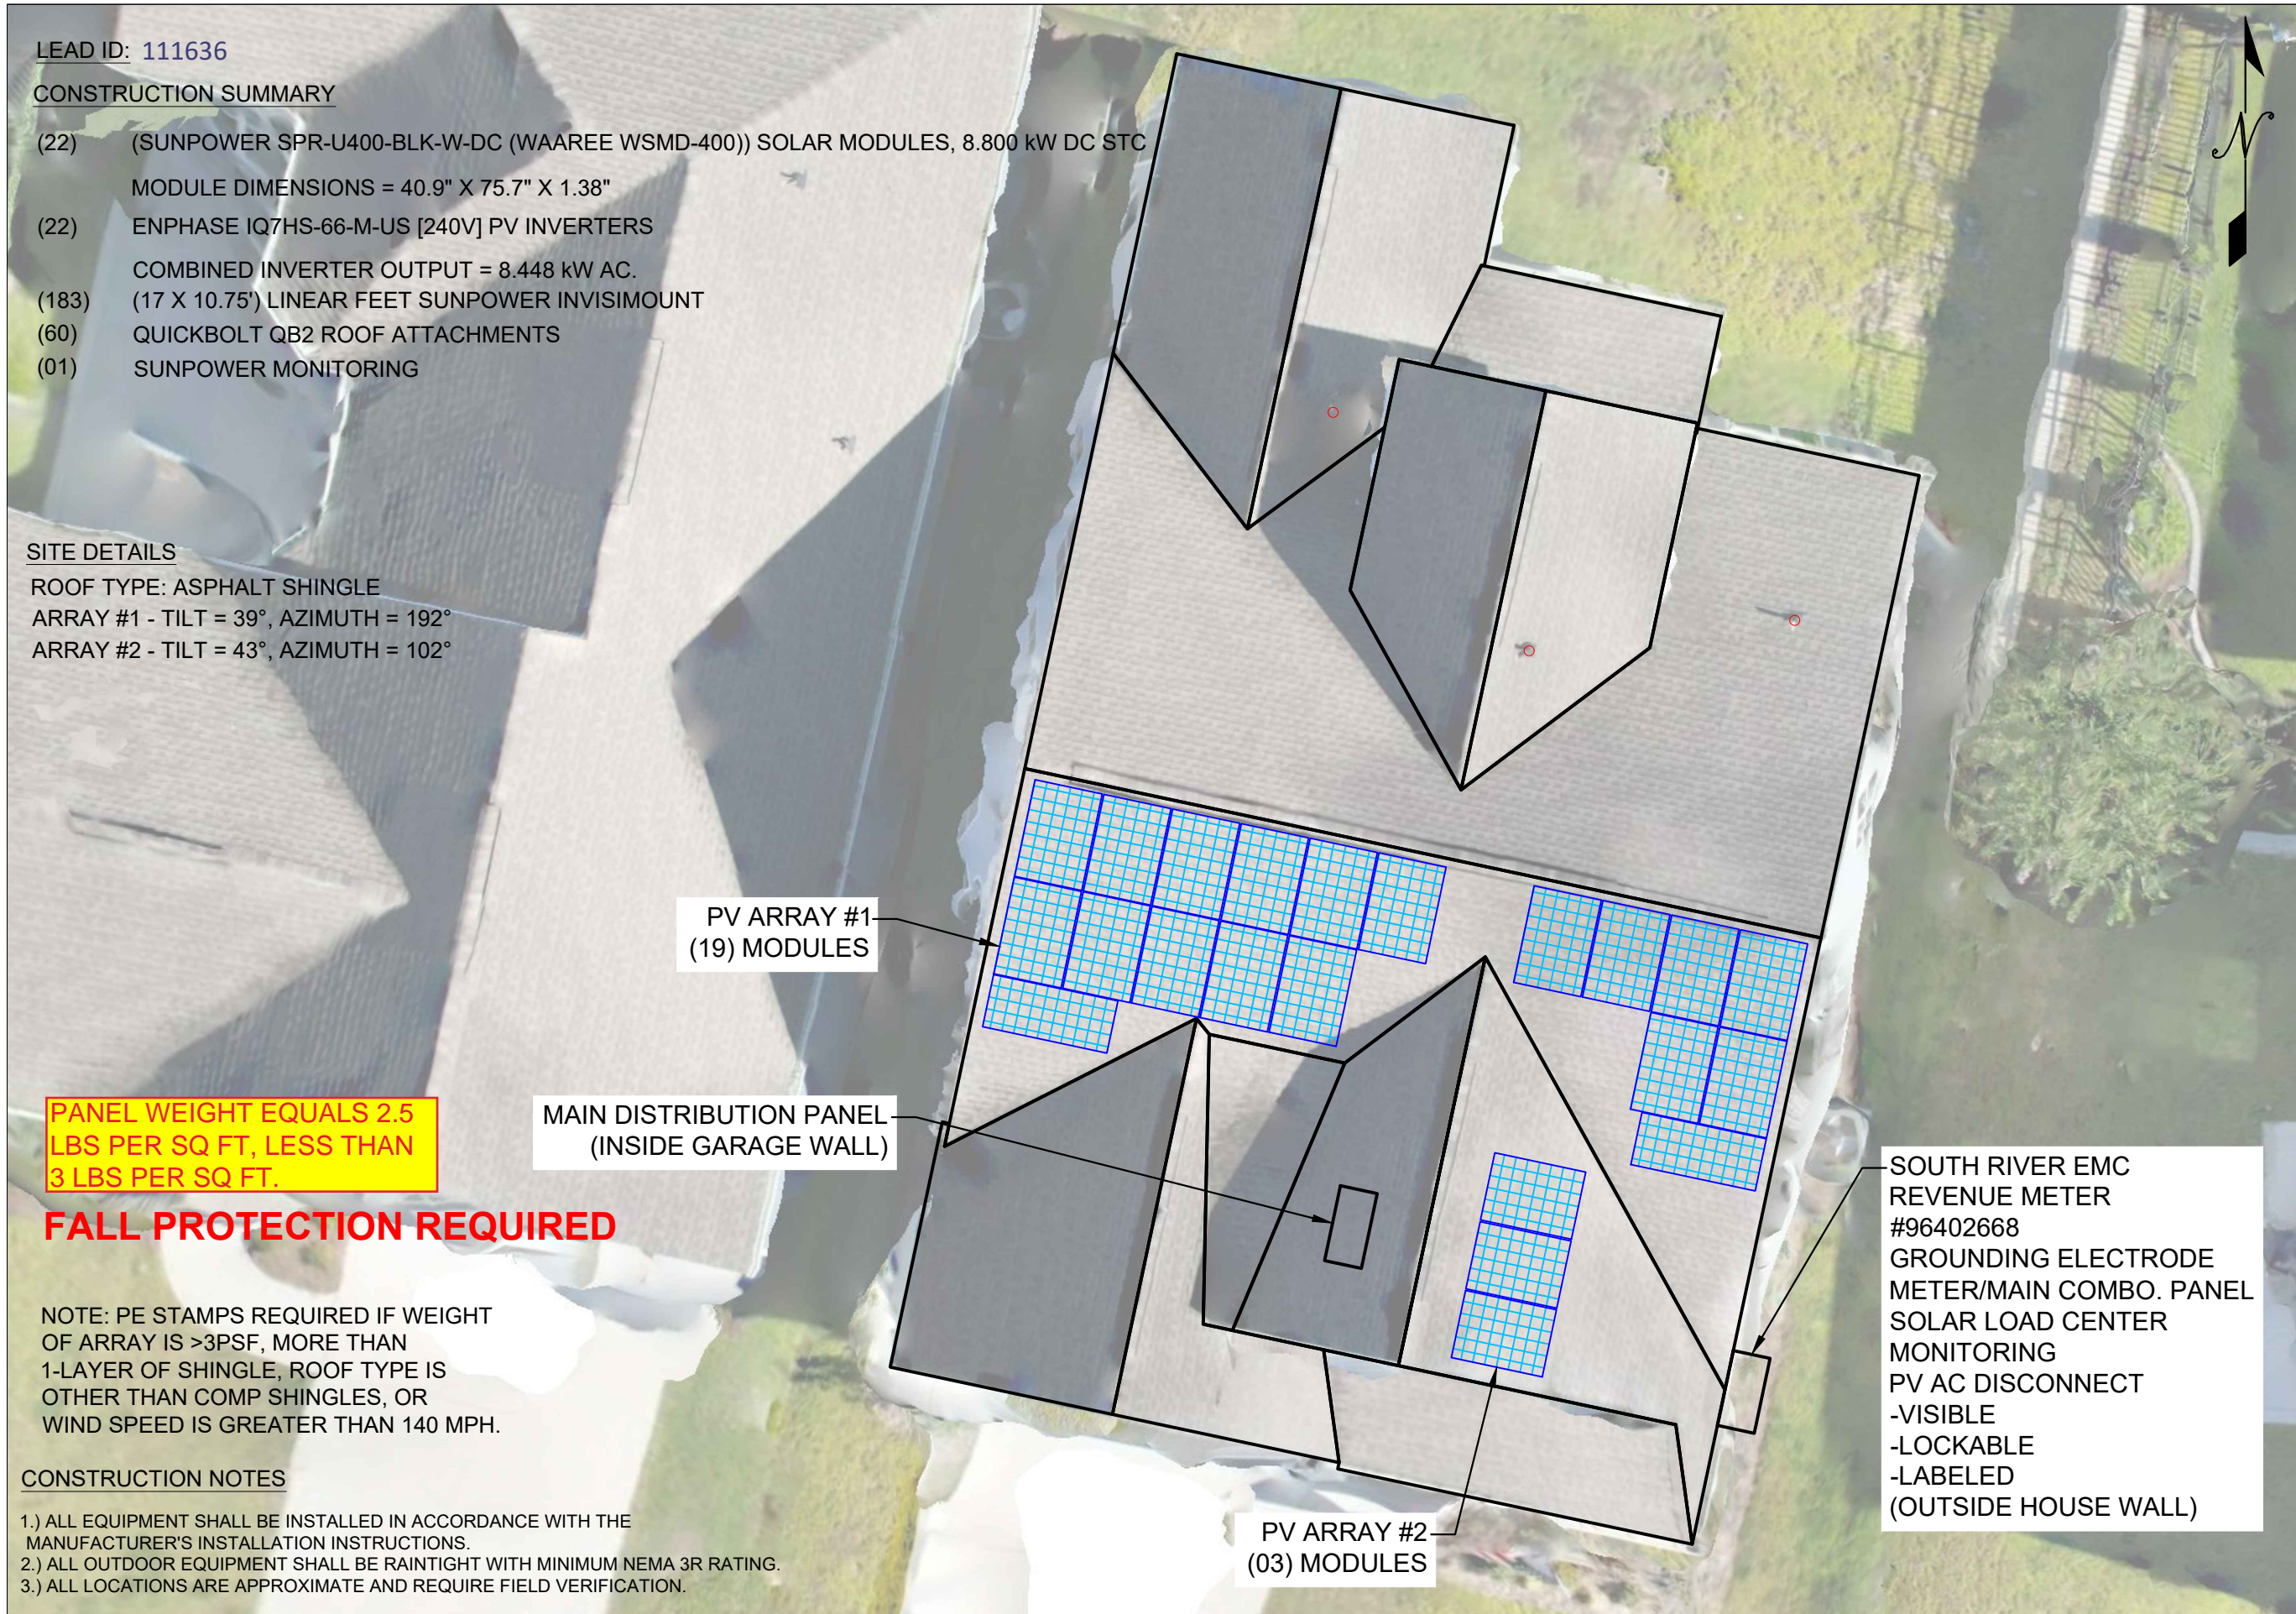

PV ARRAY #1  
(19) MODULES

MAIN DISTRIBUTION PANEL  
(INSIDE GARAGE WALL)

PV ARRAY #2  
(03) MODULES

SOUTH RIVER EMC  
REVENUE METER  
#96402668  
GROUNDING ELECTRODE  
METER/MAIN COMBO. PANEL  
SOLAR LOAD CENTER  
MONITORING  
PV AC DISCONNECT  
-VISIBLE  
-LOCKABLE  
-LABELED  
(OUTSIDE HOUSE WALL)

CONTRACTOR

**FREEDOM  
SOLAR POWER**

FREEDOM SOLAR LLC  
4801 FREDRICH LN, STE 100  
AUSTIN, TX 78744  
512-759-8313  
TECL # 28621

REVISIONS

DESCRIPTION	DATE	REV
DESIGN PACKET	09/06/2023	

PE STAMP

PROJECT NAME

ARISA D DINTCHO  
78 GLENWOOD COURT  
SPRING LAKE, NORTH  
CAROLINA, 28390  
(650) 787-9005

SHEET NAME

SITE MAP &  
PV LAYOUT

SHEET SIZE

ANSI B  
11" x 17"

SHEET NUMBER

PV-1

CONTRACTOR



**FREEDOM<sup>™</sup>  
SOLAR POWER**

FREEDOM SOLAR LLC  
4801 FREIDRICH LN, STE 100  
AUSTIN, TX 78744  
512-759-8313  
TECL # 28621

REVISIONS

DESCRIPTION	DATE	REV
DESIGN PACKET	09/06/2023	

PE STAMP

PROJECT NAME

ARISA D DINTCHO  
78 GLENWOOD COURT  
SPRING LAKE, NORTH  
CAROLINA, 28390  
(650) 787-9005

SHEET NAME


RACKING PLAN

SHEET SIZE

ANSI B  
11" x 17"

SHEET NUMBER

PV-1A

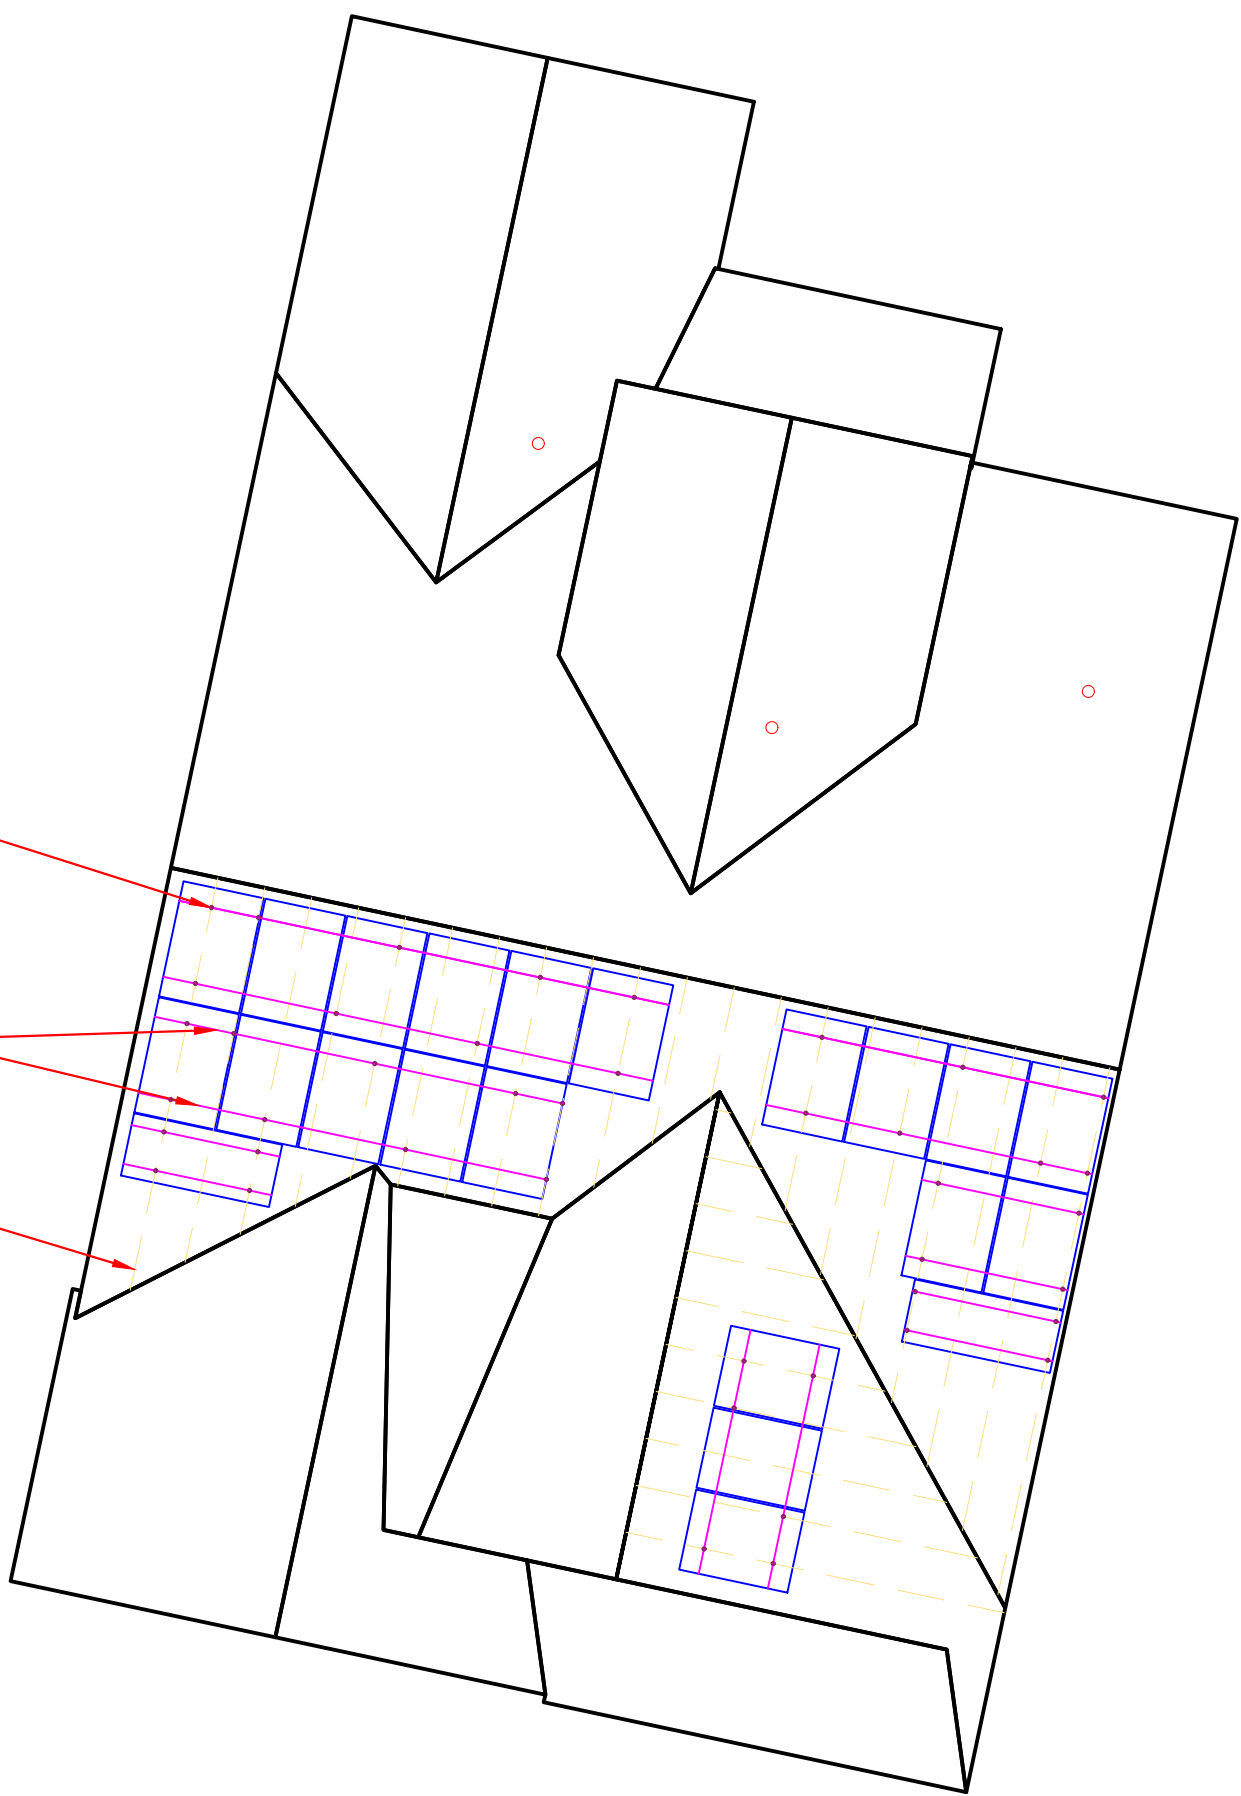

5/16" LAG SCREW  
W/ MIN. 2.5" EMBEDMENT INTO FRAMING  
AT MAX 72" O.C. ALONG RAILS


(2) RAILS PER ROW OF  
MODULES EVENLY SPACED

2"X4" MANUFACTURED  
TRUSSES AT 24" O.C. TYP.

CONSTRUCTION NOTES

- 1.) ALL EQUIPMENT SHALL BE INSTALLED IN ACCORDANCE WITH THE MANUFACTURER'S INSTALLATION INSTRUCTIONS.
- 2.) ALL OUTDOOR EQUIPMENT SHALL BE RAINTIGHT WITH MINIMUM NEMA 3R RATING.
- 3.) ALL LOCATIONS ARE APPROXIMATE AND REQUIRE FIELD VERIFICATION.

CONTRACTOR

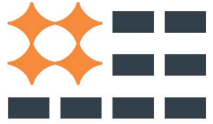

**FREEDOM<sup>TM</sup>  
SOLAR POWER**

FREEDOM SOLAR LLC  
4801 FREIDRICH LN. STE 100  
AUSTIN, TX 78744  
512-759-8313  
TECL # 28621

REVISIONS

DESCRIPTION	DATE	REV
DESIGN PACKET	09/06/2023	

PE STAMP

Blank area for Professional Engineer (PE) stamp.

PROJECT NAME

ARISA D DINTCHO  
78 GLENWOOD COURT  
SPRING LAKE, NORTH  
CAROLINA, 28390  
(650) 787-9005

SHEET NAME  
**STRING MAP  
&  
MONITORING  
LAYOUT**


SHEET SIZE  
**ANSI B  
11" x 17"**

SHEET NUMBER  
**PV-2**

**SUNPOWER SUPERVISOR S/N \_\_\_\_\_**


**SOLAR ARRAY - 8.800 kW DC STC, 8.448 kW AC  
(22) SUNPOWER SPR-U400-BLK-W-DC (WAAREE WSMD-400)MODULES**

**NEW JUNCTION BOX:**  
TRANSITION FROM DG CABLE  
TO AWG #10 THWN-2  
NEMA 3R, UL LISTED

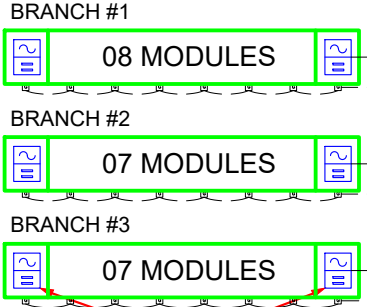


(22) (ENPHASE IQ7HS-66-M-US[240V])  
INVERTERS 240VAC, 1.60A MAX  
CEC WEIGHTED EFFICIENCY 97.0%  
NEMA 4R, UL LISTED, INTERNAL GFDD

**NEW SOLAR LOAD CENTER**  
240VAC, 125A  
NEMA 3R, UL LISTED  
(4) 2P-20A BREAKERS

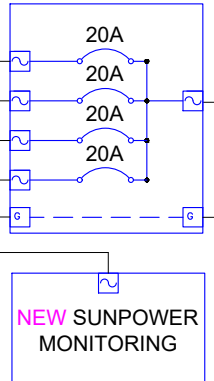

**NEW PV AC DISCONNECT**  
240 VAC, 60A  
FUSIBLE WITH (2) 50A FUSES,  
NEMA 3R, UL LISTED  
VISIBLE, LOCKABLE, LABELED

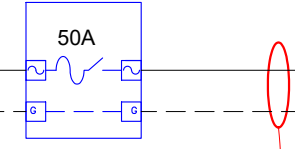


(3) AWG #6 THWN-2  
(1) AWG #8 THWN-2 GND  
IN 1" CONDUIT

(1) AWG #6 BARE COPPER  
THWN-2 GND

(6) AWG #10 THWN-2  
(1) AWG #10 THWN-2 GND  
IN 3/4" CONDUIT OR  
ROMEX 10/2 IN ATTIC

**SOUTH RIVER EMC**  
#96402668  
1- PHASE, 240V  
**METER/MAIN COMBO PANEL**  
SQUARE D QO, 1P3W  
240V, 200A BUS (MLO)

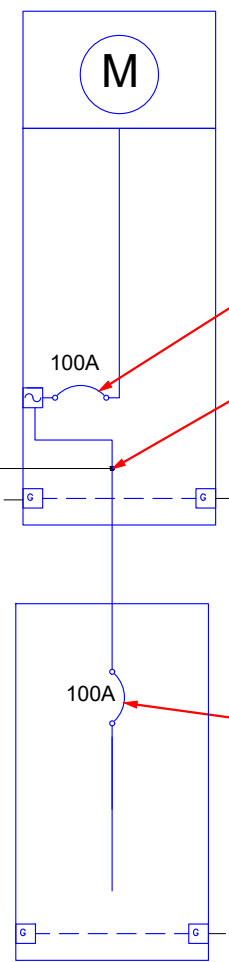

(1) 2P-100A FEEDER BREAKER  
FOR MAIN DISTRIBUTION PANEL

POINT OF INTERCONNECTION  
PER NEC 240.21(B)(1) -OR- 705.11(C)(1)  
LENGTH OF TAP CONDUCTORS  
SHALL NOT EXCEED 10 FT FROM  
POINT OF INTERCONNECT TO OCPD

EXISTING GROUNDING  
ELECTRODE SYSTEM

**NEW MAIN SERVICE DISCONNECT**  
240V, 100A

**MAIN DISTRIBUTION PANEL**  
SQUARE D QO, 1P3W  
240V, 225A BUS

**ELECTRICAL NOTES**

- 1.) ALL EQUIPMENT TO BE LISTED BY UL OR OTHER NRTL, AND LABELED FOR ITS APPLICATION.
- 2.) ALL CONDUCTORS SHALL BE COPPER, RATED FOR 600 V AND 90°C WET ENVIRONMENT UNLESS OTHERWISE NOTED.
- 3.) WORKING CLEARANCES AROUND ALL NEW AND EXISTING ELECTRICAL EQUIPMENT SHALL COMPLY WITH NEC 110.26.
- 4.) DRAWINGS INDICATE THE GENERAL ARRANGEMENT OF SYSTEMS. CONTRACTOR SHALL FURNISH ALL NECESSARY OUTLETS, SUPPORTS, FITTINGS AND ACCESSORIES TO FULFILL APPLICABLE CODES AND STANDARDS.
- 5.) WHERE SIZES OF JUNCTION BOXES, RACEWAYS AND CONDUITS ARE NOT SPECIFIED, THE CONTRACTOR SHALL SIZE THEM ACCORDINGLY. SPECIFIED CONDUIT AND WIRE SIZES ARE MINIMUM REQUIREMENTS AND LARGER DIAMETER SHALL BE PERMITTED.
- 6.) ALL WIRE TERMINATIONS SHALL BE APPROPRIATELY LABELED AND READILY VISIBLE.
- 7.) MAXIMUM MOUNTING HEIGHT FROM GRADE TO CENTER OF METER SOCKET SHALL BE 72" FOR RESIDENTIAL SINGLE PHASE METER SOCKETS 0-320 AMPS. MINIMUM MOUNTING HEIGHT IS 30" FROM FOR AUSTIN ENERGY, AND 48" FOR ALL OTHER JURISDICTIONS
- 8.) MINIMUM HORIZONTAL CLEARANCE FROM GAS REGULATOR TO ANY ELECTRICAL ENCLOSURE IS 36", EXCEPT AUSTIN ENERGY WHICH REQUIRES 48" CLEARANCE FROM GAS TO METER SOCKET
- 9.) PV DISCONNECT SHALL BE VISIBLE, LOCKABLE AND LABELED AND THE DOOR CANNOT BE OPENED WHEN HANDLE IS IN ON POSITION
- 10.) BY DEFAULT THE MONITORING DEVICE IS SHOWN CONNECTED TO A 20-AMP BREAKER IN THE SOLAR LOAD CENTER. ALTERNATIVELY, THE MONITORING DEVICE MAY BE CONNECTED TO A 20 AMP BREAKER AT THE MAIN DISTRIBUTION PANEL.
- 11.) ALL EQUIPMENT TERMINATIONS SHALL BE RATED FOR 75 DEGREES OR GREATER
- 12.) ALL CT WIRES SHALL BE CONSIDERED CLASS 1 PER NEC ARTICLE 725, AND BE MARKED AS RATED FOR 600V. PER 725.48(A) CLASS 1 CIRCUITS SHALL BE PERMITTED TO OCCUPY THE SAME RACEWAY AS OTHER CIRCUITS PROVIDED ALL CONDUCTORS ARE INSULATED FOR THE MAXIMUM VOLTAGE OF ANY CONDUCTOR IN THE RACEWAY.
- 13.) AWG #10 COPPER CONDUCTORS ARE SPECIFIED AS THE DEFAULT WIRE REQUIRE FROM THE PV ARRAY TO THE SOLAR LOAD CENTER, HOWEVER, AWG #12 COPPER CONDUCTORS MAY BE UTILIZED IF BOTH OF THE FOLLOWING CONDITIONS ARE MET: THE LENGTH OF THE CONDUCTOR IS LESS THAN 75 FT AND THERE ARE LESS THAN 8 CURRENT-CARRYING CONDUCTORS WITHIN THE RACEWAY.

CALCULATIONS FOR CURRENT CARRYING CONDUCTORS	CALCULATIONS FOR OVERCURRENT DEVICES
<b>INVERTER OUTPUT WIRE AMPACITY CALCULATION</b> [NEC 690.8(A)(3)]: 1.60A PER INVERTER (ENPHASE IQ7HS-66-M-US [240V]) MAXIMUM INVERTER BRANCH CURRENT = (10)(1.60A) = 16.0A CONTINUOUS USE: #10 WIRE 75°C DERATED AMPACITY = (0.80)(35.0A) = 28.0A <b>28.0A &gt; 16.0A</b> CONDITIONS OF USE: #10 WIRE 90°C DERATED AMPACITY = (0.91)(0.80)(40.0A) = 29.1A <b>29.1A &gt; 16.0A</b>	<b>INVERTER BRANCH AC CURRENT CALCULATION</b> [NEC 690.8(A)(3)]: 1.60A PER INVERTER (ENPHASE IQ7HS-66-M-US [240V]) MAXIMUM BRANCH INVERTER CURRENT = (10)(1.60A) = 16.0A MINIMUM OCPD = (16.0A)(1.25) = 20.0A USE 2P-20A BREAKERS IN SOLAR LOAD CENTER FOR INVERTER BRANCH OCPD
<b>SOLAR LOAD CENTER OUTPUT WIRE AMPACITY CALCULATION</b> [NEC 690.8(A)(3)]: 1.60A PER INVERTER (ENPHASE IQ7HS-66-M-US [240V]) COMBINED CURRENT = (22)(1.60A) = 35.2A CONTINUOUS USE: #6 WIRE 75°C DERATED AMPACITY = (0.80)(65A) = 52.0A <b>52.0A &gt; 35.2A</b> CONDITIONS OF USE: #6 WIRE 90°C DERATED AMPACITY = (0.91)(75A) = 68.3A <b>68.3A &gt; 35.2A</b>	<b>SYSTEM AC CURRENT CALCULATION</b> [NEC 690.8(A)(3)]: 1.60A PER INVERTER (ENPHASE IQ7HS-66-M-US [240V]) COMBINED CURRENT = (22)(1.60A) = 35.2A MINIMUM OCPD = (35.2A)(1.25A) = 44.0A USE (1) 50A FUSES IN PV AC DISCONNECT FOR SYSTEM OCPD <b>NOTE : AWG #6 CONDUCTORS ARE ADEQUATELY PROTECTED BY 50A FUSES</b>

CONTRACTOR

**FREEDOM SOLAR POWER**  
FREEDOM SOLAR LLC  
4801 FREIDRICH LN, STE 100  
AUSTIN, TX 78744  
512-759-8313  
TECL # 28621

REVISIONS

DESCRIPTION	DATE	REV
DESIGN PACKET	09/06/2023	

PE STAMP

PROJECT NAME

**ARISA D DINTCHO**  
78 GLENWOOD COURT  
SPRING LAKE, NORTH  
CAROLINA, 28390  
(650) 787-9005

SHEET NAME


**ELECTRICAL DIAGRAM**

SHEET SIZE

**ANSI B  
11" x 17"**

SHEET NUMBER

**PV-3**

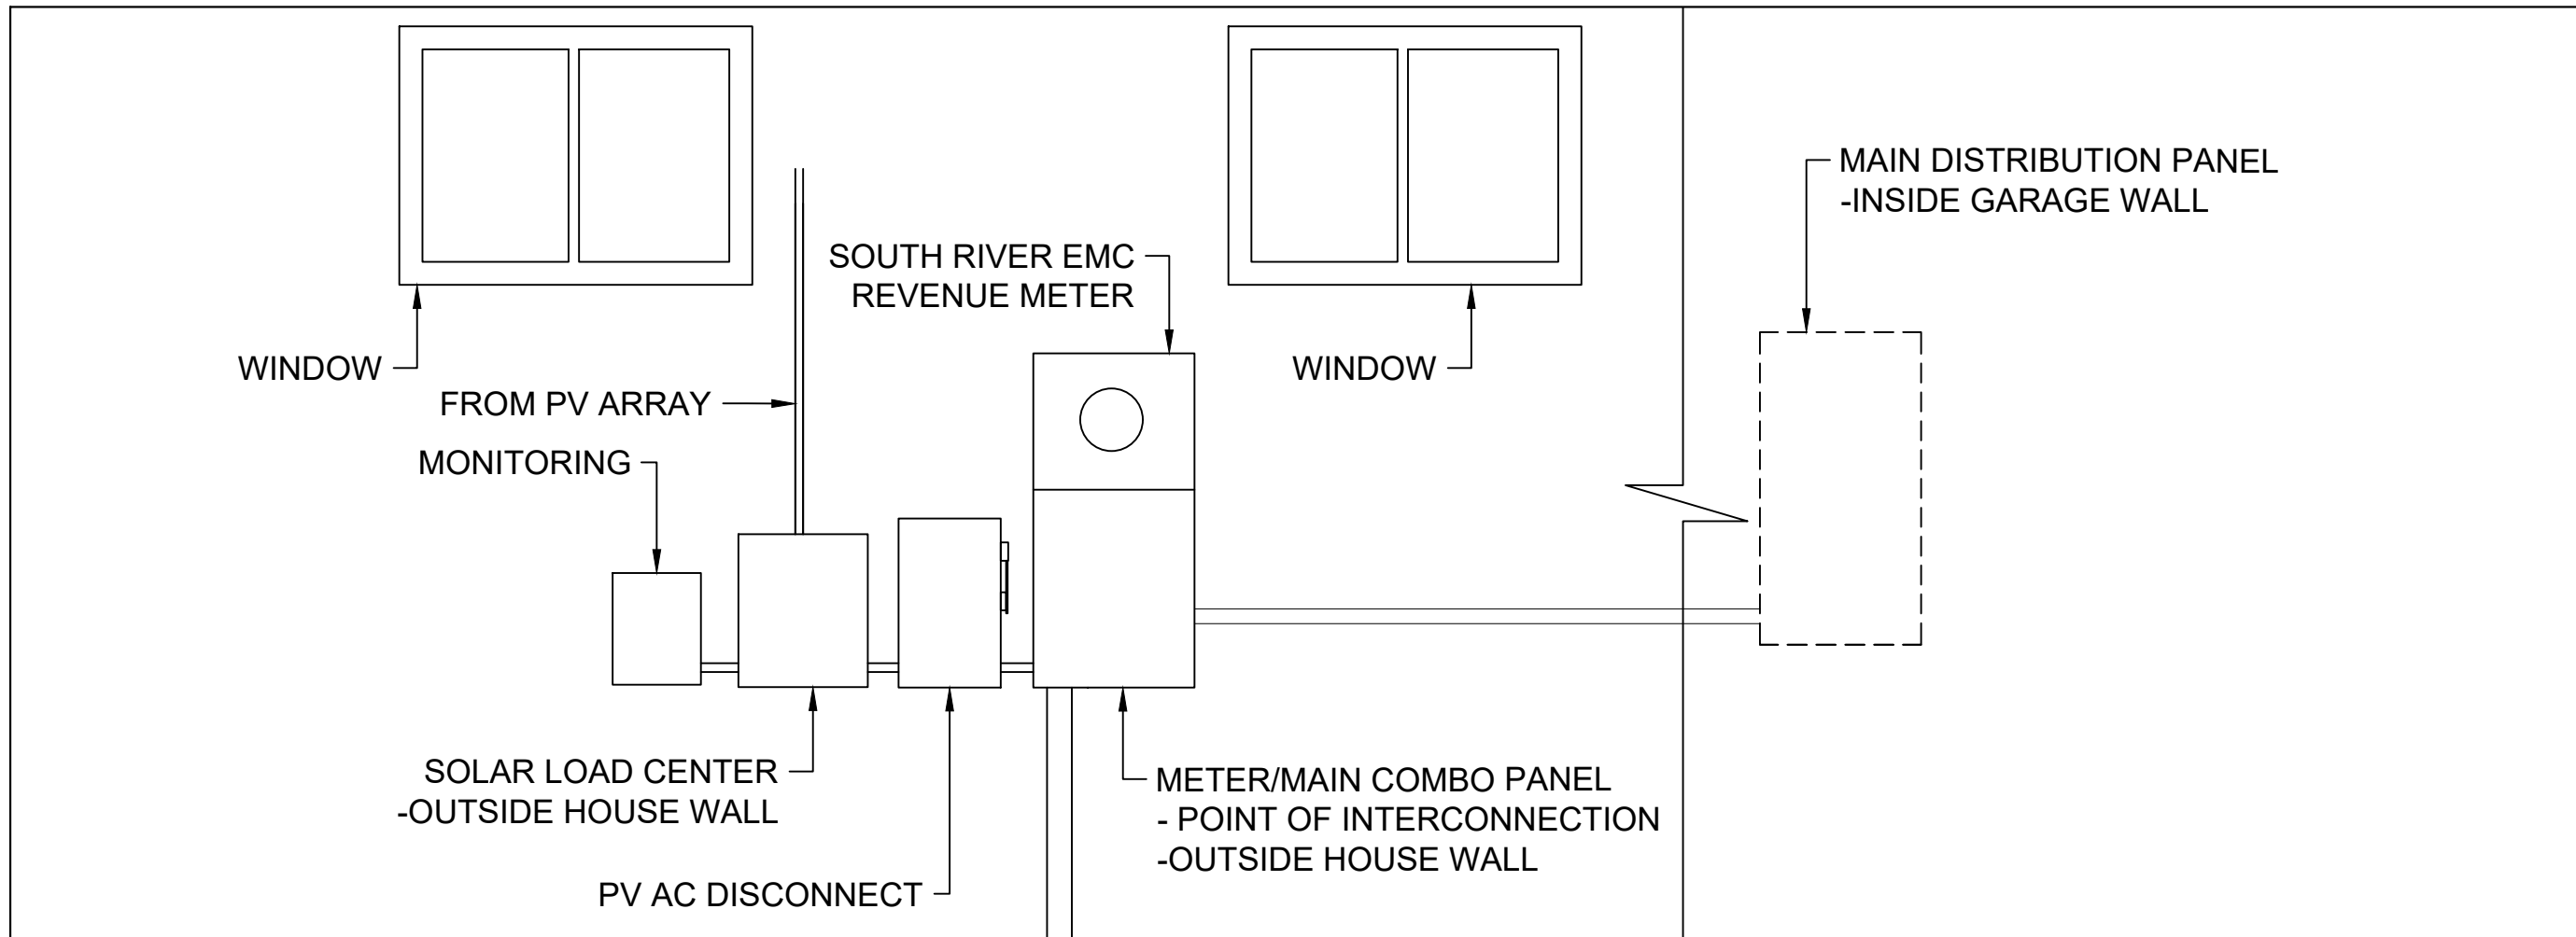

CONTRACTOR

**FREEDOM<sup>™</sup> SOLAR POWER**

FREEDOM SOLAR LLC  
 4801 FREIDRICH LN. STE 100  
 AUSTIN, TX 78744  
 512-759-8313  
 TECL # 28621


REVISIONS

DESCRIPTION	DATE	REV
DESIGN PACKET	09/06/2023	

PE STAMP

PROJECT NAME

**ARISA D DINTCHO**  
**78 GLENWOOD COURT**  
**SPRING LAKE, NORTH**  
**CAROLINA, 28390**  
**(650) 787-9005**

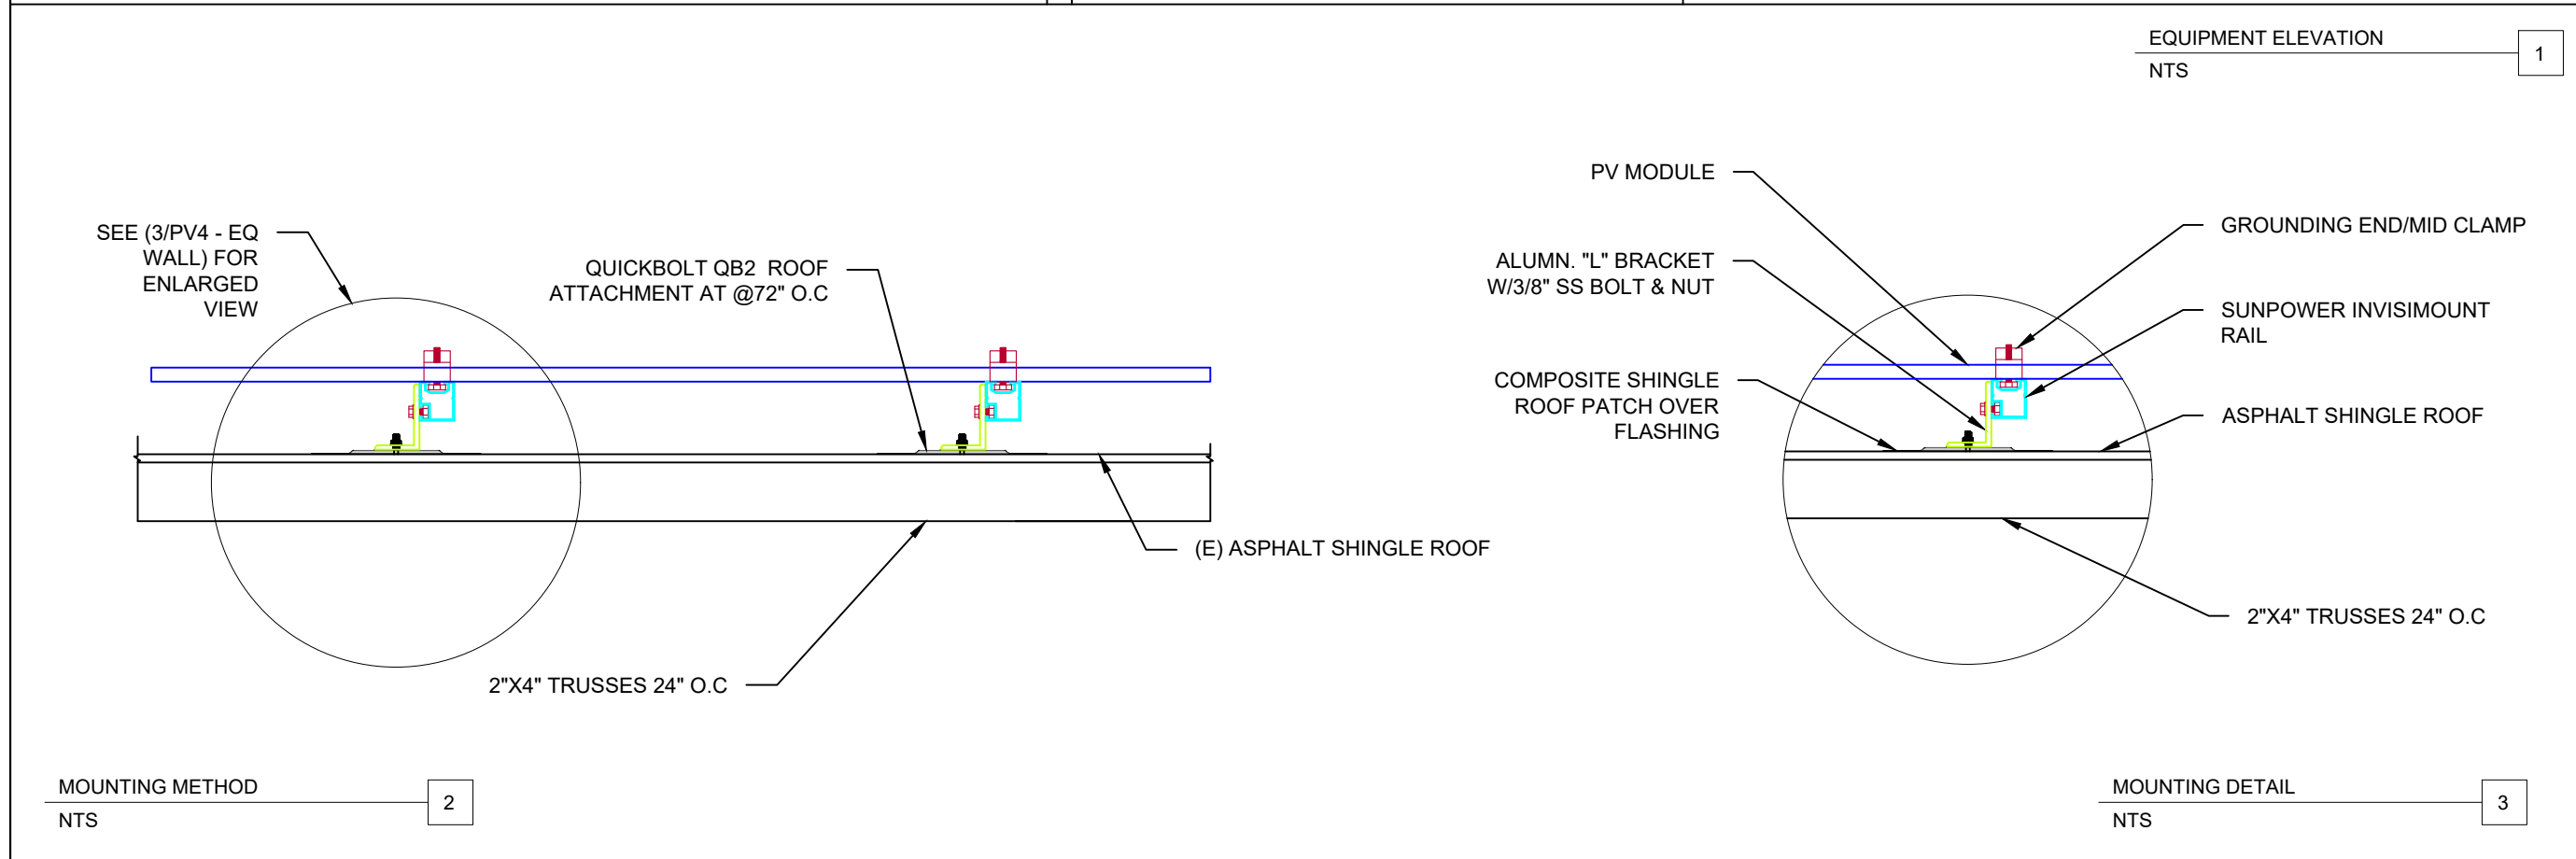

MOUNTING METHOD  
 NTS 2

MOUNTING DETAIL  
 NTS 3

SHEET NAME

**EQ.WALL & MOUNTING DETAIL**

SHEET SIZE

**ANSI B**  
**11" x 17"**

SHEET NUMBER

**PV-4**

NOTE: NOT ALL LABELS MAY BE APPLICABLE

SIGNAGE REQUIREMENTS

- > RED BACKGROUND
- > WHITE LETTERING
- > MIN. 3/8" LETTER HEIGHT
- > ALL CAPITAL LETTERS
- > ARIAL OR SIMILAR FONT
- > REFLECTIVE, WEATHER RESISTANT MATERIAL, UL 969

CONTRACTOR



**FREEDOM<sup>™</sup>  
SOLAR POWER**

FREEDOM SOLAR LLC  
4801 FREIDRICH LN, STE 100  
AUSTIN, TX 78744  
512-759-8313  
TECL # 28621

REVISIONS		
DESCRIPTION	DATE	REV
DESIGN PACKET	09/06/2023	

PE STAMP

PROJECT NAME

ARISA D DINTCHO  
78 GLENWOOD COURT  
SPRING LAKE, NORTH  
CAROLINA, 28390  
(650) 787-9005

SHEET NAME

SYSTEM LABELING  
DETAIL

SHEET SIZE

ANSI B  
11" x 17"

SHEET NUMBER

PV-5

**PV SYSTEM DISCONNECT**

REQ'D BY: NEC 690.13(B)  
APPLY TO:  
PV DISCONNECT

A

**WARNING**  
ELECTRIC SHOCK HAZARD.  
DO NOT TOUCH TERMINALS.  
TERMINALS ON THE LINE AND  
LOAD SIDES MAY BE  
ENERGIZED IN THE OPEN  
POSITION.

REQ'D BY: NEC 690.13(B)  
APPLY TO:  
PV DISCONNECT

B

**WARNING: PHOTOVOLTAIC  
POWER SOURCE**

REQ'D BY: NEC 690.31(G)(3)  
APPLY TO:  
RACEWAYS, CABLE TRAYS,  
OTHER WIRING METHODS, AND  
ENCLOSURES THAN CONTAIN  
PV SYSTEM DC CONDUCTORS

C

**WARNING**  
POWER SOURCE OUTPUT  
CONNECTION. DO NOT  
RELOCATE THIS  
OVERCURRENT DEVICE

REQ'D BY: NEC 705.12(B)(2)(3)(b)  
APPLY TO:  
DISTRIBUTION EQUIPMENT  
ADJACENT TO BACK-FED BREAKER

D

**2" ADDRESS NUMBERS**

REQ' BY: AHJ  
APPLY TO:  
REVENUE METER SOCKET  
(IF APPLICABLE)

E

**REVENUE METER**

REQ'D BY: AHJ  
APPLY TO:  
REVENUE METER SOCKET  
(IF APPLICABLE)

F

**MONITORING**

REQ'D BY: FREEDOM SOLAR  
APPLY TO:  
MONITORING DEVICE ENCLOSURE

G

**RAPID SHUTDOWN SWITCH FOR  
SOLAR PV SYSTEM**

REQ' BY: NEC 690.56(C)(2)  
APPLY TO:  
PV DISCONNECT


H

**PHOTOVOLTAIC SYSTEM  
AC DISCONNECT**  
OPERATING CURRENT: 35.2 A  
OPERATING VOLTAGE: 240 VAC

REQ'D BY: 690.56(1)(a)  
APPLY TO:  
PV DISCONNECT

I

**SOLAR PV SYSTEM EQUIPPED  
WITH RAPID SHUTDOWN**

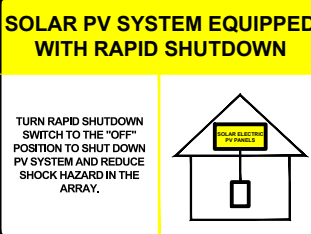


REQ'D BY: NEC 690.56(C)(1)(a)  
UTILITY AC DISCONNECT

J

**CAUTION**

POWER TO THIS BUILDING IS ALSO SUPPLIED FROM THE FOLLOWING SOURCES WITH DISCONNECTS AS SHOWN:

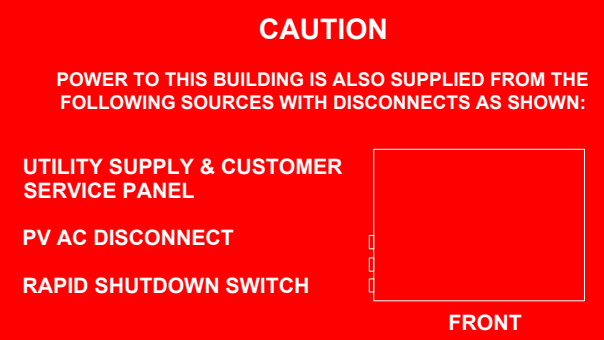

UTILITY SUPPLY & CUSTOMER SERVICE PANEL

PV AC DISCONNECT


RAPID SHUTDOWN SWITCH

FRONT

REQ'D BY: 705.10  
APPLY TO:  
MAIN DISTRIBUTION PANEL  
(\*ONLY REQUIRED IF PV SYSTEM  
DISCONNECT IS NOT GROUPED  
WITH MAIN SERVICE DISCONNECT)  
**SEE SHEET PV-6 FOR SITE  
SPECIFIC LABELS**

K

# CAUTION: MULTIPLE SOURCES OF POWER LOCATION OF EACH POWER SOURCE DISCONNECTING MEANS SHOWN BELOW

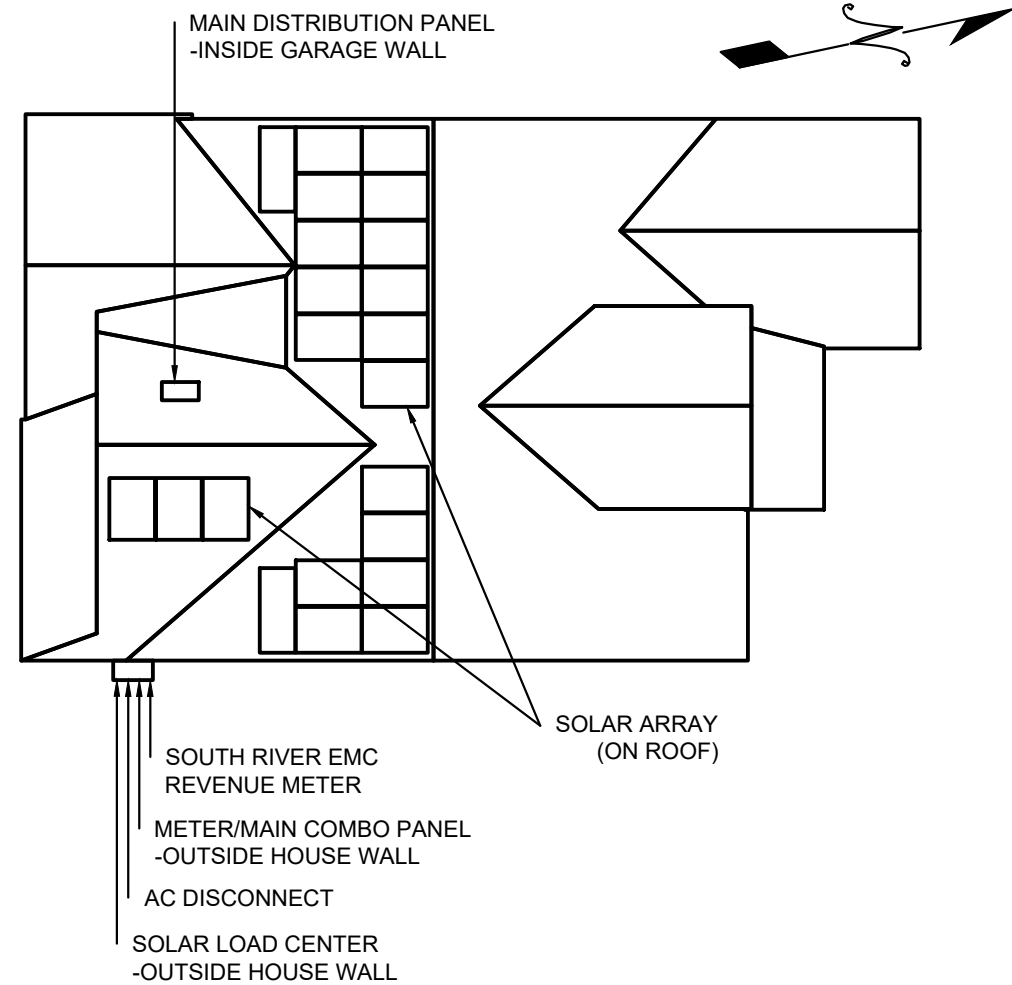

QUESTIONS, CALL:  
800-504-2337  
[www.freedomsolarpower.com](http://www.freedomsolarpower.com)

**FREEDOM**  
**SOLAR POWER**  
78 GLENWOOD COURT  
PROJECT ID: 111636

CONTRACTOR

**FREEDOM**  
**SOLAR POWER**

FREEDOM SOLAR LLC  
4801 FREDRICH LN, STE 100  
AUSTIN, TX 78744  
512-759-8313  
TECL # 28621

REVISIONS

DESCRIPTION	DATE	REV
DESIGN PACKET	09/06/2023	

PE STAMP

PROJECT NAME

ARISA D DINTCHO  
78 GLENWOOD COURT  
SPRING LAKE, NORTH  
CAROLINA, 28390  
(650) 787-9005

SHEET NAME

SITE  
DIRECTORY  
PLACARD

SHEET SIZE

ANSI B  
11" x 17"


SHEET NUMBER

PV-6



USE THE SAFETY SYMBOL KEY TO DRAW IN THE CONTROLLED ACCESS ZONE (CAZ), LADDER PLACEMENT, METER LOCATION, FALL PROTECTION ANCHOR POINT, AND ANY OTHER HAZARD.

HARD HAT IS REQUIRED AT ALL TIMES IN CAZ

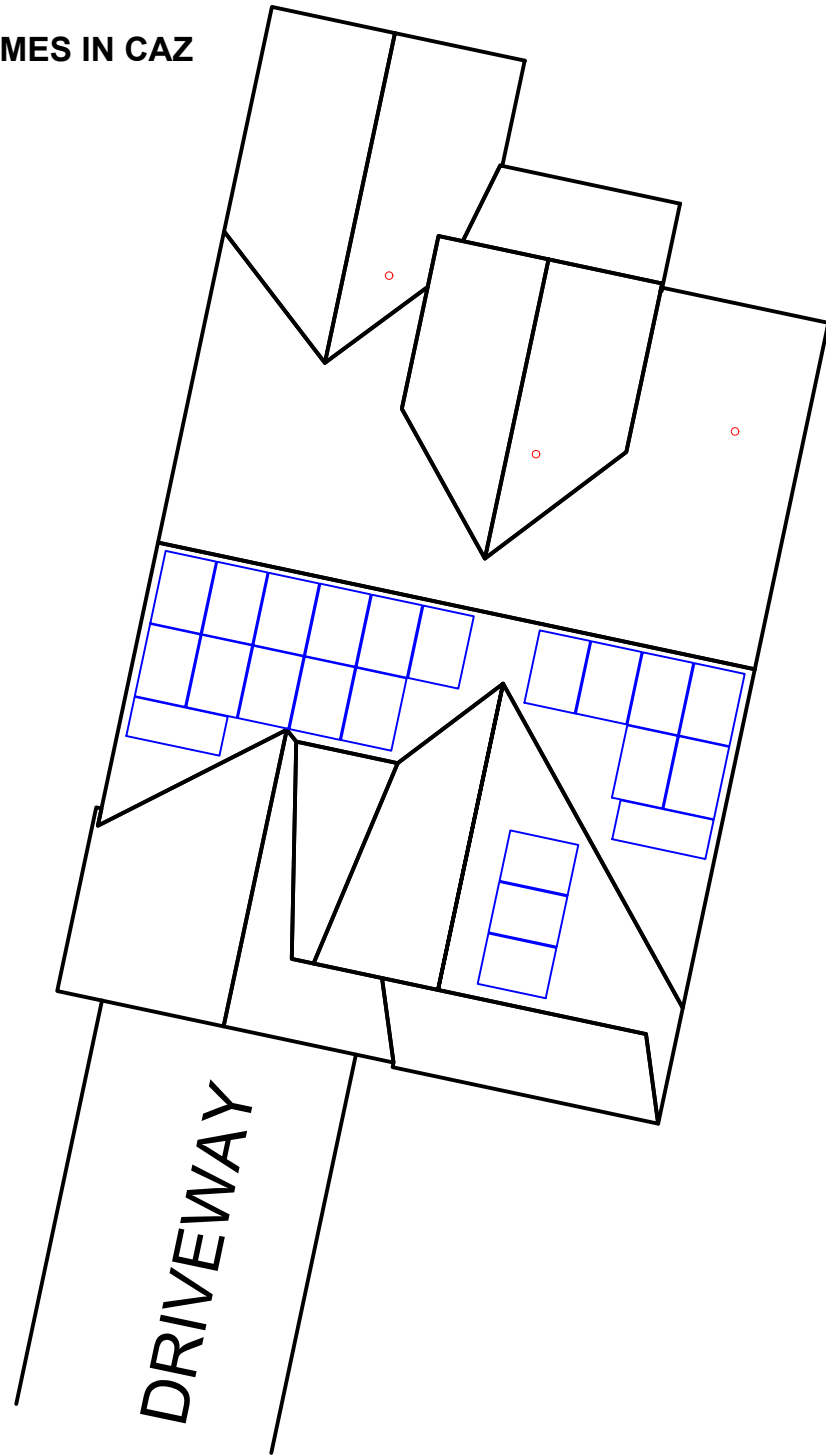


**SAFETY SYMBOL KEY**

- CAZ
- L** LADDER
- M** METER
- ==== POWER LINES
- R** RESTRAINT ANCHOR
- A** ARREST ANCHOR



CONTRACTOR

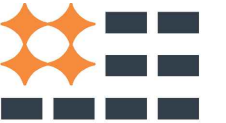

**FREEDOM SOLAR POWER**

FREEDOM SOLAR LLC  
4801 FREIDRICH LN, STE 100  
AUSTIN, TX 78744  
512-759-8313  
TECL # 28621

REVISIONS

DESCRIPTION	DATE	REV
DESIGN PACKET	09/06/2023	

PE STAMP

PROJECT NAME

ARISA D DINTCHO  
78 GLENWOOD COURT  
SPRING LAKE, NORTH  
CAROLINA, 28390  
(650) 787-9005

SHEET NAME

SAFETY PLAN

SHEET SIZE

ANSI B  
11" x 17"

SHEET NUMBER

PV-7

CONDUCT SAFETY MEETING WITH ALL CREW MEMBERS ON SITE AT THE BEGINNING OF EACH JOB. USE SIGN IN SHEET BELOW.

1. \_\_\_\_\_
2. \_\_\_\_\_
3. \_\_\_\_\_
4. \_\_\_\_\_
5. \_\_\_\_\_

GUEST SIGN IN

1. \_\_\_\_\_
2. \_\_\_\_\_
3. \_\_\_\_\_

COMPETENT PERSON: \_\_\_\_\_ JOB START DATE: \_\_\_\_\_

# ARKA SERIES

WSMDi-395 to WSMDi-415



One with the Sun



One with the Sun



Highest reliability & enhanced crack tolerant 9BB module



Better performance under all climatic conditions



Split junction box




Reduced power losses up to 1/4 times




PID resistant with long term reliability




Sustain heavy wind & snow loads (2400 pa & 5400 pa)

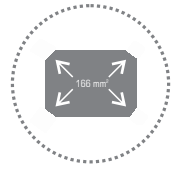


M6 Mono PERC cells

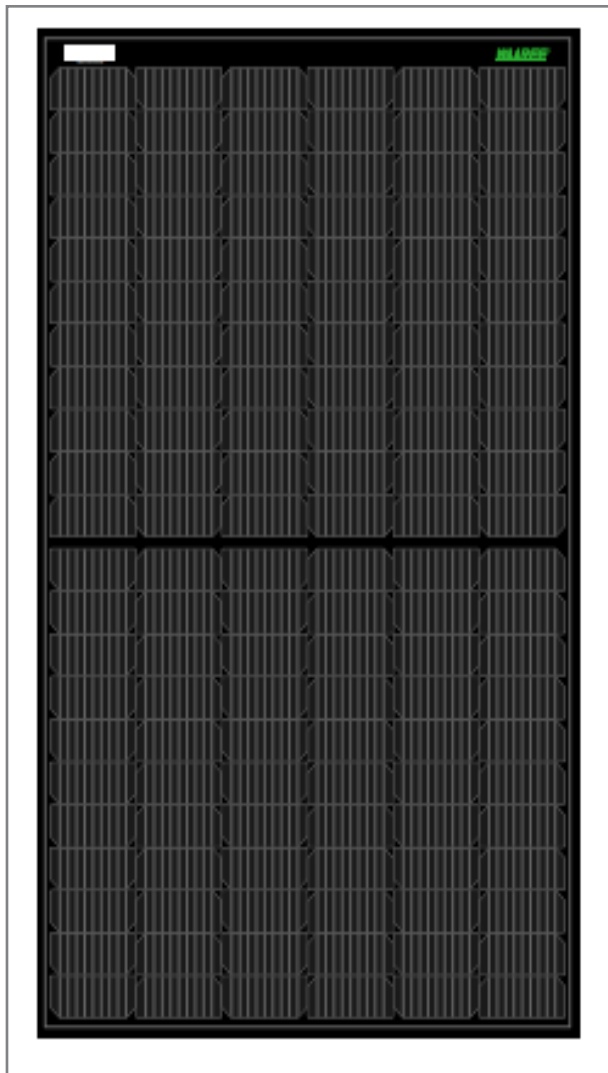


## I-V VARIATION WITH IRRADIANCE

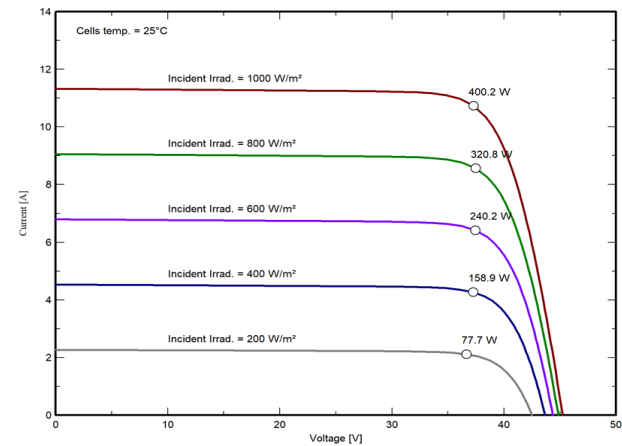

## I-V VARIATION WITH TEMPERATURE

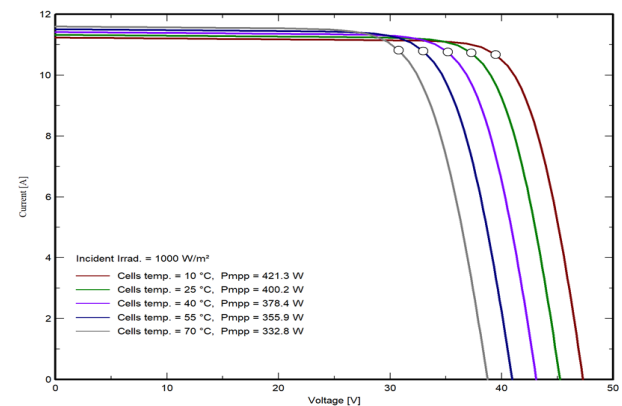

The Graphs are for reference purpose only. Please consult Waaree technical team for further clarifications.

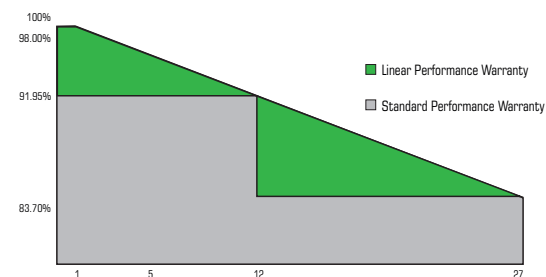

## INTERNATIONAL & NATIONAL CERTIFICATIONS

IEC 61215 | IEC 61730 | UL61730  
IEC TS 62804-1



ISO 9001:2015 | ISO 14001:2015 | ISO 45001:2018  
Independent assessment of factories by BLACK & VEATCH

# ARKA SERIES

WSMDi-395 to WSMDi-415

## ELECTRICAL CHARACTERISTICS

Models	Pmax (W)		Vmp (V)		Imp (A)		Isc (A)		Voc (V)		Module Eff. (%)
	STC	NOCT	STC	NOCT	STC	NOCT	STC	NOCT	STC	NOCT	
WSMD-395	395	296.8	37.77	34.70	10.47	8.55	11.24	9.08	45.00	42.10	19.78
WSMD-400	400	300.6	38.00	34.90	10.54	8.62	11.32	9.14	45.22	42.30	20.03
WSMD-405	405	304.4	38.22	35.10	10.61	8.68	11.40	9.21	45.44	42.50	20.28
WSMD-410	410	308.2	38.44	35.30	10.68	8.74	11.48	9.27	45.66	42.70	20.53
WSMD-415	415	312.1	38.66	35.40	10.75	8.81	11.57	9.34	45.88	42.90	20.78


\*Standard Test Conditions (STC) - 1000 W/m2 irradiance, Air Mass 1.5 and 25°C cell temperature. Nominal Operating Cell Temperature (NOCT) - 800 W/m2 irradiance, Air Mass 1.5, Ambient temperature 20°C and Wind speed 1 m/s. Average power reduction of 4.5% at 200 W/m2 as per IEC 60904-1. Measuring Uncertainty ± 3%.

System Voltage	1500 V	Series Fuse Rating	22 A
----------------	--------	--------------------	------

## MECHANICAL CHARACTERISTICS

Length x Width x Thickness (L x W x T)	1924 mm (L) x 1038 mm (W) x 35 mm (T)
Weight	22 kgs
Solar Cells per Module (Units) / Arrangement	132 cells / (11x6     11x6)
Solar Cell Type & Size	Mono PERC, 83 x 166 mm
Front Glass	3.2 mm Low Iron and Tempered glass with ARC coating
Encapsulate	PID Free & UV Resistant
Junction Box (Protection degree/ Material )	IP68 / Weatherproof PPO
Cable & Connector (Protection degree / Type)	IP68 rated / Staubli MC4 Connector
Cable cross - section & Length	4 mm <sup>2</sup> & 1200mm
Frame	Anodized Aluminium Alloy, Anodization thickness ≥ 15 micron

## DESIGN SPECIFICATIONS

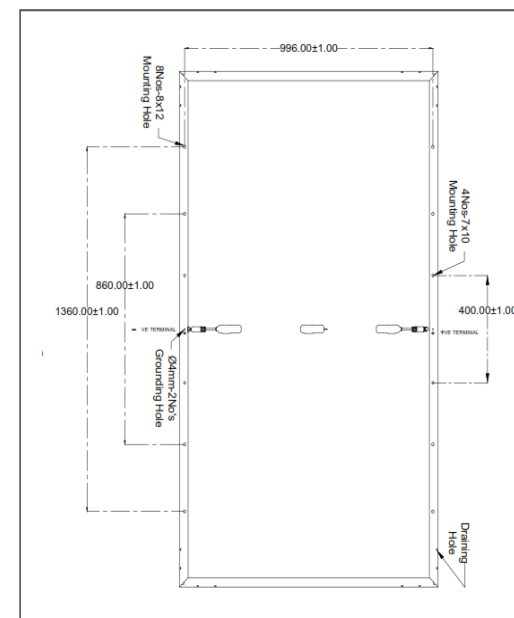

## THERMAL CHARACTERISTICS

Temperature coefficient of Current (Isc), α (%/°C)	0.055
Temperature coefficient of Voltage (Voc), β (%/°C)	-0.285
Temperature coefficient of Power (Pm), γ (%/°C)	-0.365
NOCT (°C)	43 ± 2
Operating temperature range (°C)	-40 to 8

Waaree Energies Ltd. is amongst the top Solar Energy Companies and has the country's largest Solar PV Module manufacturing capacity of 5 GW. In addition, it is committed to provide top notch EPC services, project development, rooftop solutions, solar water pumps and also in an Independent Power Producer. Waaree has its presence in over 325+ locations nationally and 68 countries globally.

\*If you need specific product certificates, and if module installations are to deviate from our guidance specified in our installation manual, please contact your local Waaree sales and technical representatives.

12 Years Product Warranty • 27 Years Power Output Warranty

- The electrical data given here is for reference purpose only.
- Please confirm your exact requirements with the sales representative while placing your order.
- Refer installation Manual instructions & Waaree warranty statement for terms & conditions.
- Waaree Reserves the right to change the specifications without prior notice.z

# Enphase IQ7HS Microinverter

The high-powered smart grid-ready **Enphase IQ7HS Microinverter™** with integrated MC4 connectors dramatically simplify the installation process while achieving the highest system efficiency.

The IQ Series Microinverters extend the reliability standards set forth by previous generations and undergo over a million hours of power-on testing, enabling Enphase to provide an industry-leading warranty of up to 25 years.



### Easy to Install

- Lightweight and simple
- Faster installation with improved, lighter two-wire cabling
- Built-in rapid shutdown compliant (NEC 2014, 2017 & 2020)

### Efficient and Reliable

- Optimized for high powered 66-cell\* modules
- Highest CEC efficiency of 97.0%
- More than a million hours of testing
- Class II double-insulated enclosure
- UL listed

### Smart Grid Ready

- Complies with advanced grid support, voltage and frequency ride-through requirements
- Remotely updates to respond to changing grid requirements
- Configurable for varying grid profiles
- Meets CA Rule 21 (UL 1741-SA)

\* The IQ7HS is required to support 66-cell modules.

## Enphase IQ7HS Microinverter

INPUT DATA (DC)		IQ7HS-66-M-US	
Commonly used module pairings <sup>1</sup>	320 W - 460 W +		
Module compatibility	66-cell PV modules		
Maximum input DC voltage	59 V		
Peak power tracking voltage	38 V - 43 V		
Operating range	20 V - 59 V		
Min/Max start voltage	30 V / 59 V		
Max DC short circuit current (module Isc)	15 A		
Overvoltage class DC port	II		
DC port backfeed current	0 A		
PV array configuration	1 x 1 ungrounded array; No additional DC side protection required; AC side protection requires max 20A per branch circuit		
OUTPUT DATA (AC)		@240 VAC	@208 VAC
Peak output power	384 VA	369 VA	
Maximum continuous output power	384 VA	369 VA	
Nominal (L-L) voltage/range <sup>2</sup>	240 V / 211-264 V	208 V / 183-229 V	
Maximum continuous output current	1.60 A (240V)	1.77 A (208V)	
Nominal frequency	60 Hz	60 Hz	
Extended frequency range	47 to 68 Hz	47 to 68 Hz	
AC short circuit fault current over 3 cycles	4.82 A	4.82 A	
Maximum units per 20 A (L-L) branch circuit <sup>3</sup>	10	9	
Overvoltage class AC port	III	III	
AC port backfeed current	18 mA	18 mA	
Power factor setting	1.0	1.0	
Power factor (adjustable)	0.85 leading ...0.85 lagging	0.85 leading ...0.85 lagging	
EFFICIENCY		@240 V	@208 V
CEC weighted efficiency	97.0 %	96.5 %	
MECHANICAL DATA			
Ambient temperature range	-40°C to +60°C		
Relative humidity range	4% to 100% (condensing)		
Connector type	Staubli made MC4		
Dimensions (WxHxD)	212 mm x 175 mm x 30.2 mm (without bracket)		
Weight	1.08 kg (2.38 lbs)		
Cooling	Natural convection - No fans		
Approved for wet locations	Yes		
Pollution degree	PD3		
Enclosure	Class II, corrosion resistant polymeric enclosure		
Environmental category / UV exposure rating	NEMA type 6 / outdoor		
Altitude	2000m		
FEATURES			
Communication	Power Line Communication (PLC)		
Disconnecting means	The AC and DC connectors have been evaluated and approved by UL for use as the load-break disconnect means required by NEC 690 and C22.1-2018 Rule 64-220.		
Compliance	CA Rule 21 (UL 1741-SA), HECO v1.1 UL 62109-1, UL1741/IEEE1547, FCC Part 15 Class B, ICES-0003 Class B, CAN/CSA-C22.2 NO. 107.1-01 This product is UL Listed as PV Rapid Shut Down Equipment and conforms with NEC-2014, NEC-2017 section 690.12, NEC 2020 and C22.1-2015 Rule 64-218 Rapid Shutdown of PV Systems, for AC and DC conductors, when installed according to manufacturer's instructions.		

1. No enforced DC/AC ratio. See the compatibility calculator at <https://enphase.com/en-us/support/module-compatibility>.  
 2. Nominal voltage range can be extended beyond nominal if required by the utility.  
 3. Limits may vary. Refer to local requirements to define the number of microinverters per branch in your area.

To learn more about Enphase offerings, visit [enphase.com](https://enphase.com)






# SunPower® EnergyLink™ | Residential and Commercial PVS6

## Improve Support, Reduce Maintenance Costs

An intuitive monitoring website enables you to:

- See a visual map of customer sites
- Remotely manage hundreds of sites
- Receive elective system reports
- Locate system issues and remotely diagnose
- Diagnose issues online
- Drill down for the status of individual devices

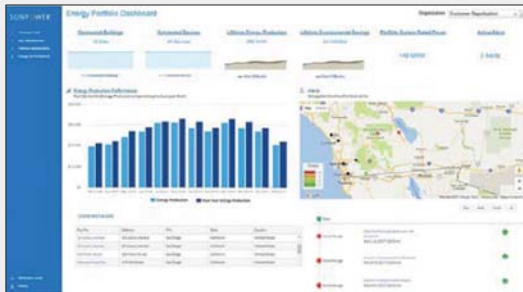

## Add Value for Customers

With the SunPower Monitoring System customers can:

- See what their solar system produces each day, month, or year
- Optimize their solar investment and save on energy expenses
- See their energy use and estimated bill savings
- See their solar system's performance using the SunPower monitoring website or mobile app



## SunPower EnergyLink—Plug-and-Play Installation

This complete solution for residential and commercial monitoring and control includes the SunPower® PV Supervisor 6 (PVS6) which improves the installation process, overall system reliability, and customer experience.

- Compact footprint for improved aesthetics
- Robust cloud connectivity and comprehensive local connectivity
- Flexible configuration of devices during installation
- Consumption metering
- Revenue-grade production metering (pending)
- Web-based commissioning
- Remote diagnostics of PVS6 and inverters
- Durable UL Type 3R enclosure reduces maintenance costs
- Easy integration with SunPower eBOS



## Robust Cloud Connectivity


Multiple options to maintain optimal connectivity:

- Hardwired Ethernet
- Wi-Fi
- Cellular backup



# SunPower® EnergyLink™ | Residential and Commercial PVS6


## SunPower Monitoring Websites

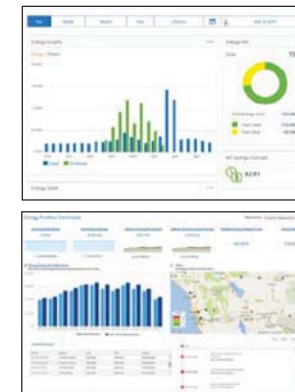

## PVS6



## SunPower AC Modules

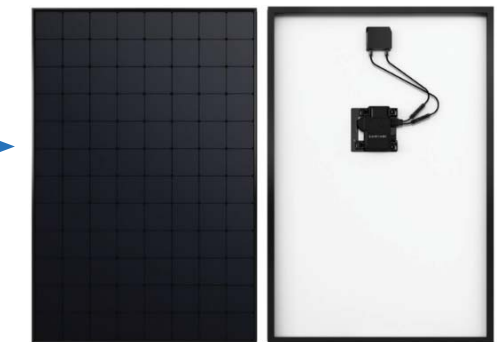

Multiple communication options include Ethernet, Wi-Fi, and cellular.

Site Requirements	
Number of SunPower AC modules supported per PVS6	85
Internet access	High-speed internet access via accessible router or switch
Power	<ul style="list-style-type: none"> <li>• 100–240 VAC (L–N), 50 or 60 Hz</li> <li>• 208 VAC (L–L in 3-phase), 60 Hz</li> </ul>

Operating Conditions	
Temperature	–22°F to +140°F (–30°C to +60°C)
Humidity (maximum)	95%, non-condensing

Mechanical	
Weight	5.5 lbs (2.5 kg)
Dimensions	11.8 × 8.0 × 4.2 in. (30.5 × 20.5 × 10.8 cm)
Enclosure rating	UL50E Type 3R

Communication	
RS-485	Inverters and meters
Integrated Metering	<ul style="list-style-type: none"> <li>• One channel of revenue-grade production metering</li> <li>• Two channels of consumption metering</li> </ul>
Ethernet	1 LAN (or optional WAN) port
PLC	PLC for SunPower AC modules
Wi-Fi	802.11b/g/n 2.4 GHz and 5 GHz
Cellular	LTE Cat-M1/3G UMTS
ZigBee	IEEE 802.15.4 MAC, 2.4GHz ISM band
Data Storage	60 days
Upgrades	Automatic firmware upgrades

Web and Mobile Device Support	
Customer site	<a href="http://monitor.us.sunpower.com">monitor.us.sunpower.com</a>
Partner site	<a href="http://pvsmgmt.us.sunpower.com">pvsmgmt.us.sunpower.com</a>
Browsers	Firefox, Safari, and Chrome
Mobile devices	iPhone®, iPad®, and Android™
Customer app	<ol style="list-style-type: none"> <li>1. Create account online at: <a href="http://monitor.us.sunpower.com">monitor.us.sunpower.com</a>.</li> <li>2. On a mobile device, download the SunPower Monitoring app from Apple App Store™ or Google Play™ store.</li> <li>3. Sign in using account email and password.</li> </ol>

Warranty and Certifications	
Warranty	10-year Limited Warranty
Certifications	UL, cUL, CE, UL 61010-1 and -2, FCC Part 15 (Class B)



© 2019 SunPower Corporation. All rights reserved. SUNPOWER, SUNPOWER logo, and ENERGYLINK are trademarks or registered trademarks of SunPower Corporation. iPhone and iPad are registered trademarks of Apple Inc. Android and Google Play are trademarks of Google Inc. All other trademarks are the property of their respective owners. Specifications included in this datasheet are subject to change without notice.

530536 RevC





## SunPower® InvisiMount™ | Residential Mounting System

### Simple and Fast Installation

- Integrated module-to-rail grounding
- Pre-assembled mid and end clamps
- Levitating mid clamp for easy placement
- Mid clamp width facilitates consistent, even module spacing
- UL 2703 Listed integrated grounding

### Flexible Design

- Addresses nearly all sloped residential roofs
- Design in landscape and portrait with up to 8' rail span
- Pre-drilled rails and rail splice
- Rails enable easy obstacle management

### Customer-Preferred Aesthetics

- #1 module and #1 mounting aesthetics
- Best-in-class system aesthetics
- Premium, low-profile design
- Black anodized components
- Hidden mid clamps and capped, flush end clamps

### Part of Superior System

- Built for use with SunPower DC and AC modules
- Best-in-class system reliability and aesthetics
- Optional rooftop transition flashing, rail-mounted J-box, and wire management rail clips
- Combine with SunPower modules and SunPower EnergyLink® monitoring app



### Elegant Simplicity

SunPower® InvisiMount™ is a SunPower-designed rail-based mounting system. The InvisiMount system addresses residential sloped roofs and combines faster installation time, design flexibility, and superior aesthetics. The InvisiMount product was specifically envisioned and engineered to pair with SunPower modules. The resulting system-level approach amplifies the aesthetic and installation benefits—for homeowners and for installers.

sunpower.com



## SunPower® InvisiMount™ | Residential Mounting System

### InvisiMount Components



InvisiMount Component Details		
Mid clamp	Black oxide stainless steel 300 series	63 g (2.2 oz)
End clamp	Black anodized aluminum 6000 series	110 g (3.88 oz)
Rail	Black anodized aluminum 6000 series	830 g/m (9 oz/ft)
Rail splice	Aluminum alloy 6000 series	830 g/m (9 oz/ft)
Rail bolt	M10-1.5 x 25 mm; custom T-head SS304	18 g (0.63 oz)
Rail nut	M10-1.5; DIN 6923 SS304	nominal
Ground lug assembly	SS304; A2-70 bolt; tin-plated copper lug	106.5 g (3.75 oz)
Row-to-row grounding clip	SS 301 with SS 304 M6 bolts	75 g (2.6 oz)
Row-to-row spacer	Black POM-grade plastic	5 g (0.18 oz)

InvisiMount Operating Conditions	
Temperature	-40° C to 90° C (-40° F to 194° F)
Max. Load (LRFD)	<ul style="list-style-type: none"> <li>• 3000 Pa uplift</li> <li>• 6000 Pa downforce</li> </ul>

Roof Attachment Hardware Supported by Design Tool	
Application	<ul style="list-style-type: none"> <li>• Composition Shingle Rafter Attachment</li> <li>• Composition Shingle Roof Decking Attachment</li> <li>• Curved and Flat Tile Roof Attachment</li> <li>• Universal interface for other roof attachments</li> </ul>

InvisiMount Component LRFD Capacities <sup>2</sup>		
Mid clamp	Uplift	664 lbf
	Shear	540 lbf
End clamp	Uplift	899 lbf
	Shear	220 lbf
Rail	Moment: upward	548 lbf-ft
	Moment: downward	580 lbf-ft
Rail splice	Moment: upward	548 lbf-ft
	Moment: downward	580 lbf-ft
L-foot	Uplift	1000 lbf
	Shear	390 lbf

InvisiMount Warranties And Certifications	
Warranties	<ul style="list-style-type: none"> <li>• 25-year product warranty</li> <li>• 5-year finish warranty</li> </ul>
Certifications	<ul style="list-style-type: none"> <li>• UL 2703 Listed</li> <li>• Class A Fire Rated</li> </ul>



Roof Attachment Hardware Warranties	
Refer to roof attachment hardware manufacturer's documentation.	

<sup>1</sup> Module frame that is compatible with the InvisiMount system required for hardware interoperability.  
<sup>2</sup> SunPower recommends that all Equinox™, InvisiMount™, and AC module systems always be designed using the InvisiMount Span Tables #524734. If a designer decides to instead use the component capacities listed in this document to design a system, note that the capacities shown are Load and Resistance Factor Design (LRFD) design loads, and are NOT to be used for Allowable Stress Design (ASD) calculations; and that a licensed Professional Engineer (PE) must then stamp all calculations. If you have any questions please contact SunPower Technical Support at 1-855-977-7867.

© 2018 SunPower Corporation. All Rights Reserved. SUNPOWER, the SUNPOWER logo, EQUINOX, and INVISIMOUNT are trademarks or registered trademarks of SunPower Corporation. All other trademarks are the property of their respective owners. Specifications included in this datasheet are subject to change without notice.

# SPEC SHEET

Part #	Box Quantity
17660	4" QB2 (25)
17662	3" Microflashing® (25); 4" QB2 (25); L-Foot (25)

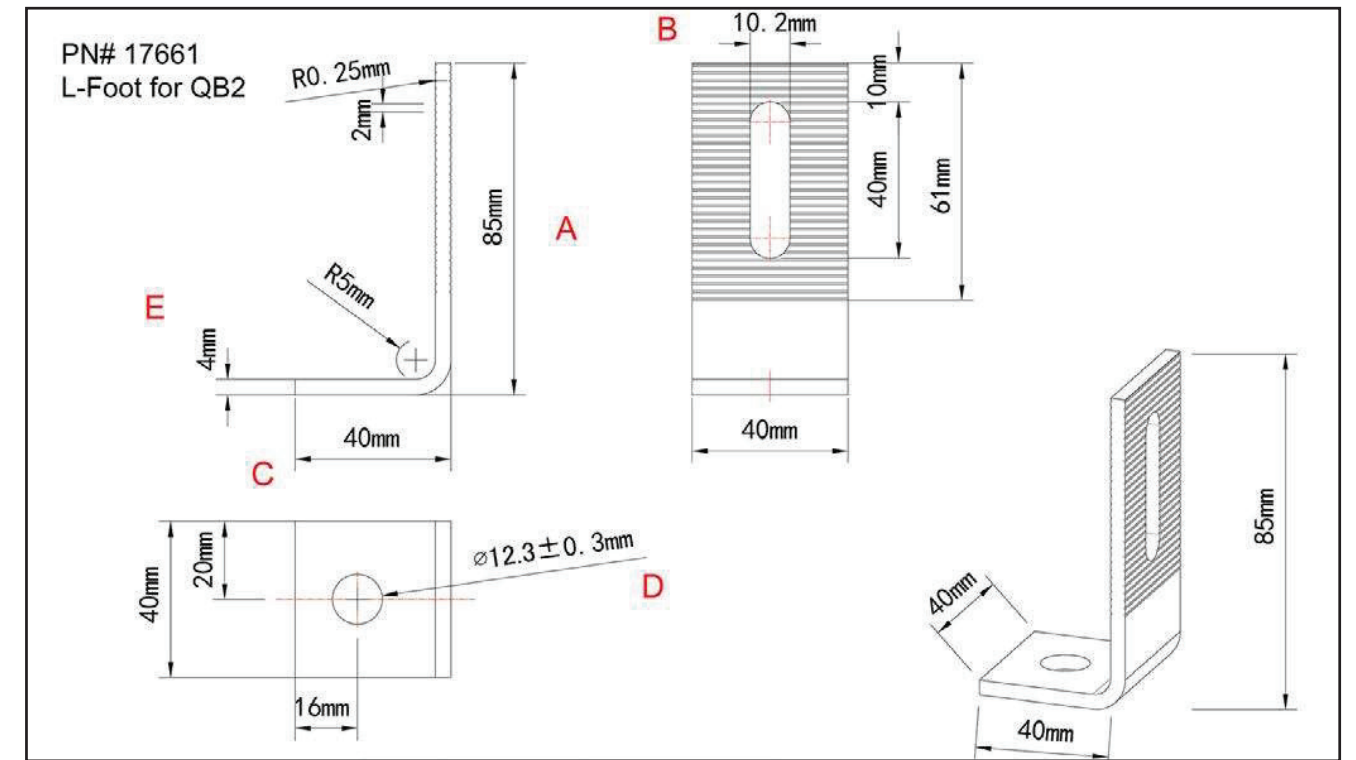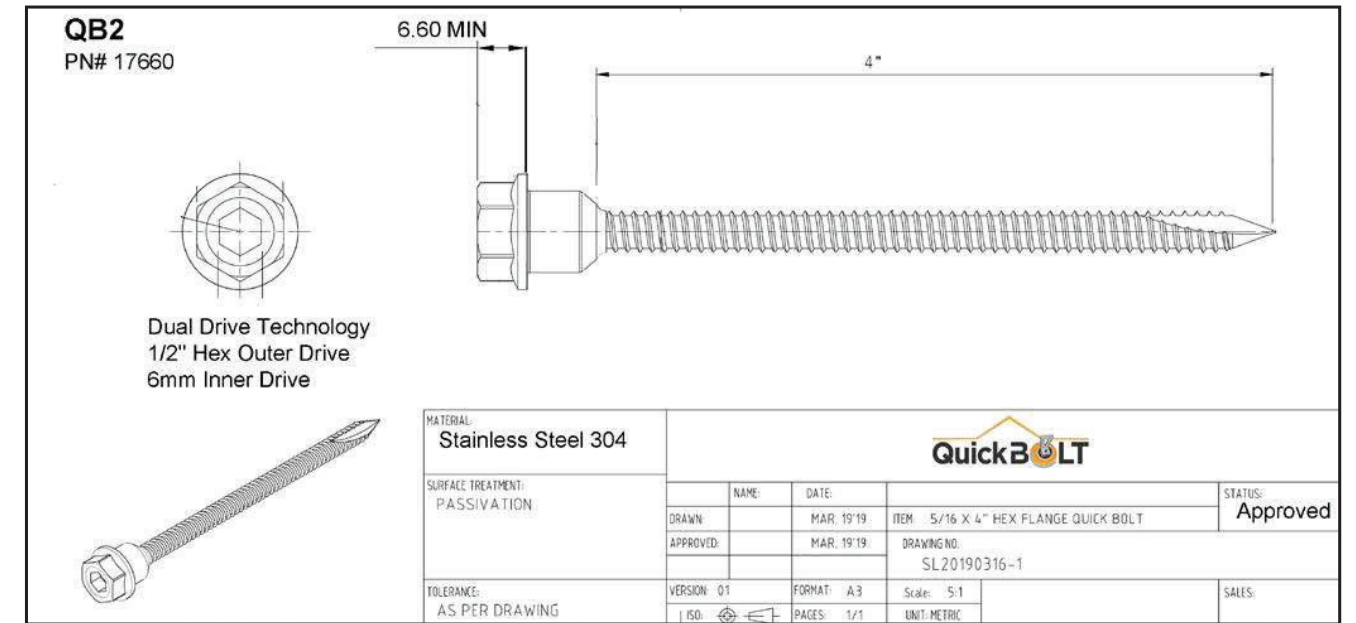

## Eaton general duty cartridge fuse safety switch

DG222NRB

UPC:782113144221

### Dimensions:

- **Height:** 14.37 IN
- **Length:** 7.35 IN
- **Width:** 8.4 IN

**Weight:**10 LB

**Notes:**Maximum hp ratings apply only when dual element fuses are used. 3-Phase hp rating shown is a grounded B phase rating, UL listed.

### Warranties:

- Eaton Selling Policy 25-000, one (1) year from the date of installation of the Product or eighteen (18) months from the date of shipment of the Product, whichever occurs first.

### Specifications:

- **Type:** General duty, cartridge fused
- **Amperage Rating:** 60A
- **Enclosure:** NEMA 3R
- **Enclosure Material:** Painted galvanized steel
- **Fuse Class Provision:** Class H fuses
- **Fuse Configuration:** Fusible with neutral
- **Number Of Poles:** Two-pole
- **Number Of Wires:** Three-wire
- **Product Category:** General duty safety switch
- **Voltage Rating:** 240V

### Supporting documents:

- [Eatons Volume 2-Commercial Distribution](#)
- [Eaton Specification Sheet - DG222NRB](#)

### Certifications:

- UL Listed

**Product compliance:** No Data



## Eaton general duty non-fusible safety switch

DG222URB

UPC:782113144238

### Dimensions:

- **Height:** 14.38 IN
- **Length:** 7.38 IN
- **Width:** 8.69 IN

**Weight:**9 LB

**Notes:**WARNING! Switch is not approved for service entrance unless a neutral kit is installed.

### Warranties:

- Eaton Selling Policy 25-000, one (1) year from the date of installation of the Product or eighteen (18) months from the date of shipment of the Product, whichever occurs first.

### Specifications:

- **Type:** Non-fusible, single-throw
- **Amperage Rating:** 60A
- **Enclosure:** NEMA 3R, Rainproof
- **Enclosure Material:** Painted galvanized steel
- **Fuse Configuration:** Non-fusible
- **Number Of Poles:** Two-pole
- **Number Of Wires:** Two-wire
- **Product Category:** General duty safety switch
- **Voltage Rating:** 240V

### Supporting documents:

- [Eatons Volume 2-Commercial Distribution](#)
- [Eaton Specification Sheet - DG222URB](#)

### Certifications:

- UL Listed

**Product compliance:** No Data



## Eaton CH main lug loadcenter

CH8L125RP

UPC:782114190548

**Dimensions:**

- **Height:** 3.69 IN
- **Length:** 13 IN
- **Width:** 11 IN

**Weight:**12 LB

**Notes:**Ground bar kits priced separately. Suitable for use as service equipment when not more than two service disconnecting mains are provided or when not used as a lighting and appliance panelboard.

**Warranties:**

- Limited lifetime

**Specifications:**

- **Special Features:** Cover included
- **Type:** Main lug only
- **Amperage Rating:** 125A
- **Box Size:** 7r
- **Bus Material:** Copper
- **Enclosure:** NEMA 3R
- **Enclosure Material:** Metallic
- **Feed Type:** Overhead
- **Main Circuit Breaker:** CH
- **Number Of Circuits:** 8
- **Number Of Wires:** Three-wire
- **Phase:** Single-phase
- **Voltage Rating:** 120/240V, 208Y/120, 240V
- **Wire Size:** #6-1/0 AWG

**Supporting documents:**

- [Type CH Circuit Breakers and Loadcenters](#)
- [Loadcenters and Circuit Breakers](#)
- [Eatons Volume 1-Residential and Light Commercial](#)



## Eaton CH main lug loadcenter

CH12L125R

UPC:782113097381

**Dimensions:**

- **Height:** 5.19 IN
- **Length:** 16.75 IN
- **Width:** 14.31 IN

**Weight:**15.8 LB

**Notes:**Suitable for use as service equipment when not more than six service disconnecting mains are provided or when not used as a lighting and appliance panelboard. Rainproof panels are furnished with hub closure plates. For rainproof hubs.

**Warranties:**

- Limited lifetime

**Specifications:**







- **Special Features:** Cover included
- **Type:** Main lug only
- **Amperage Rating:** 125A
- **Box Size:** B
- **Bus Material:** Copper
- **Enclosure:** NEMA 3R
- **Enclosure Material:** Metallic
- **Feed Type:** Overhead
- **Main Circuit Breaker:** CH
- **Number Of Circuits:** 12
- **Number Of Wires:** Three-wire
- **Phase:** Single-phase
- **Voltage Rating:** 120/240V
- **Wire Size:** #6-2/0 AWG

**Supporting documents:**


- [Dimensional Drawing - CH 3/4 LOADCENTER, MAIN LUG ONLY, OUTDOOR NEMA 3R, 120/240 VAC, 1 PH](#)





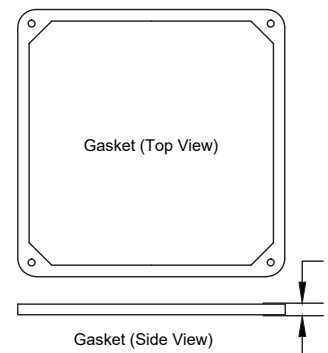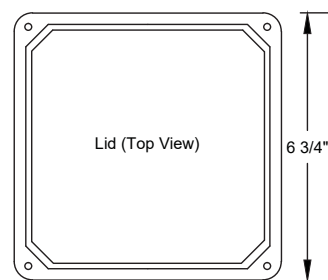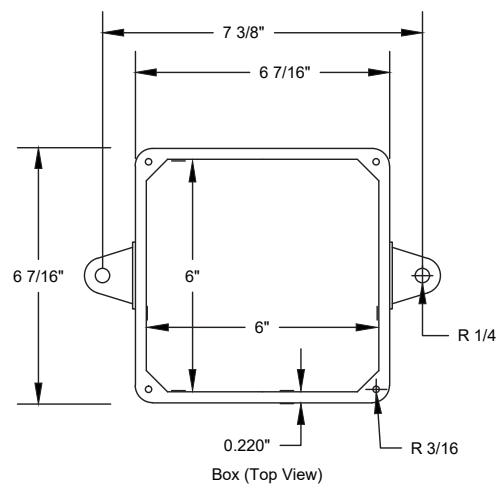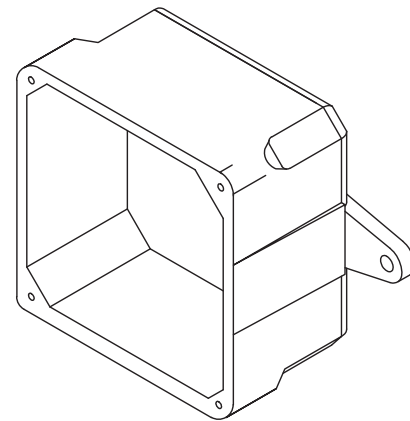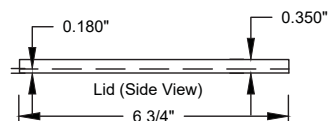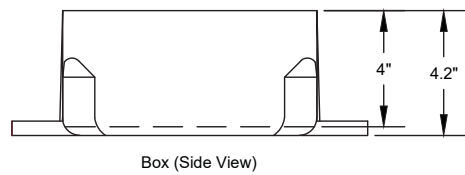

UL Listed  
 Marine Listed  
 UL File # E205935 (QCUP)  
 UL Control # 92CM  
 Material is Rigid PVC  
 132 cu in Volume (2163 cu cm)  
 Screws are Zinc Plated Steel  
 Gasket is neoprene

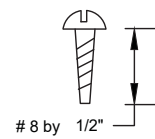

<b>CANTEX</b> INC. Fort Worth, TEXAS		
<b>Junction Box 6 x 6 x 4</b>		
Drawn By: O.M.	Date: 6/19/17	5133710

## 1.4 Listings, Compatibility, and Classification

The SunPower InvisiMount Residential Mounting System is UL 2703 Listed. The InvisiMount Listing **includes** the following modules, which have been tested for grounding and mechanical load with the InvisiMount system.

For Classic InvisiMount certification information, refer to UL at their site <https://www.ul.com> or the at the UL portal <https://www.ul.com/resources/apps/myul-client-portal> and view *File E314938* and *File E466981*. For Universal InvisiMount certification information, refer to Intertek at [https://ramuk.intertekconnect.com/WebClients/ITS/DLP/products.nsf/\\$\\$Search?OpenForm](https://ramuk.intertekconnect.com/WebClients/ITS/DLP/products.nsf/$$Search?OpenForm) and view *Control Number 5024883*.

SunPower DC Modules	SunPower AC Modules	
<ul style="list-style-type: none"> <li>• SPR-A400-BLK-DC</li> <li>• SPR-A400-DC</li> <li>• SPR-A410-DC</li> <li>• SPR-E19-320</li> <li>• SPR-E20-327</li> <li>• SPR-X21-335-BLK</li> <li>• SPR-X21-350-BLK</li> <li>• SPR-X21-345</li> <li>• SPR-X22-360</li> <li>• SPR-X22-370</li> </ul>	<ul style="list-style-type: none"> <li>• SPR-A400-BLK-G-AC</li> <li>• SPR-A390-G-AC</li> <li>• SPR-A400-G-AC</li> <li>• SPR-A410-G-AC</li> <li>• SPR-A415-G-AC</li> <li>• SPR-A425-G-AC</li> <li>• SPR-M415-BLK-H-AC</li> <li>• SPR-M425-BLK-H-AC</li> <li>• SPR-M420-H-AC</li> <li>• SPR-M435-H-AC</li> <li>• SPR-M440-H-AC</li> </ul>	<ul style="list-style-type: none"> <li>• SPR-X22-370-E-AC</li> <li>• SPR-X22-360-E-AC</li> <li>• SPR-X21-350-BLK-E-AC</li> <li>• SPR-X21-335-BLK-E-AC</li> <li>• SPR-X20-327-BLK-E-AC</li> <li>• SPR-X21-345-E-AC</li> <li>• SPR-X21-335-E-AC</li> <li>• SPR-X20-327-E-AC</li> <li>• SPR-E20-327-E-AC</li> <li>• SPR-E19-320-E-AC</li> </ul>

With Universal InvisiMount:

Manufacturer	Module Model / Series
SunPower	<ul style="list-style-type: none"> <li>• SPR-Axxx-COM (may be followed by -BLK), where xxx can be 380–460.</li> <li>• SPR-Axxx-yyy-MLSD, where xxx can be 350–460 and where yyy can be -COM and/or -300 V.</li> </ul>
Aptos	<ul style="list-style-type: none"> <li>• DNA-120-MF26-xxxW, where xxx is wattage.</li> <li>• DNA-108-BF10-xxxW, where xxx is wattage.</li> <li>• DNA-120-BF26-xxxW where xxx is 350–370.</li> </ul>
Hanwha	<ul style="list-style-type: none"> <li>• Q.PEAK DUO BLK ML-G10.a+ xxx, where xxx can be 370–425.</li> </ul>


REC	<ul style="list-style-type: none"> <li>• RECxxxNP2, where xxx can be 350–380.</li> <li>• RECxxxNP2 Black, where xxx can be 350–380.</li> <li>• RECxxxTP4, where xxx can be 350–380.</li> <li>• RECxxxTP4 Black, where xxx can be 350–380.</li> <li>• RECxxxAA, where xxx can be 340–385.</li> <li>• RECxxxAA Black, where xxx can be 340–385.</li> <li>• RECxxxAA Pure, where xxx can be 380–415.</li> </ul>
Trina	<ul style="list-style-type: none"> <li>• TSM-xxxDE06X.05(II), where xxx can be 355–380.</li> </ul>
Jinko	<ul style="list-style-type: none"> <li>• JKMxxxM-6RL3-B, where xxx can be 365–400.</li> </ul>
Canadian Solar	<ul style="list-style-type: none"> <li>• Canadian Solar: CS3NxxxMS where xxx is 380–405.</li> </ul>
Waaree	<ul style="list-style-type: none"> <li>• WSMDi-xxx where xxx is 395–415.</li> </ul>

System Design Load Rating: 10 PSF downward, 5 PSF upward, 5 PSF lateral. Actual system structural capacity is defined by the *InvisiMount Span Tables 524734*.

Grounding from the module to the rail is accomplished through the clamps. See Section 1.5 for more information. The Listing also includes the following components, which have been evaluated for both mounting and bonding in accordance with UL 2703:


- End clamp
- Mid clamp
- Rail
- Splice and splice screw
- Ground lug assembly
- L-foot
- Row-to-row (R2R) grounding clip
- Row-to-row (R2R) grounding jumper
- Row-to-row (R2R) spacer
- Rail-mounted grounding junction box (RMJ)

## SunPower Universal InvisiMount™ Ground Path and Compliance

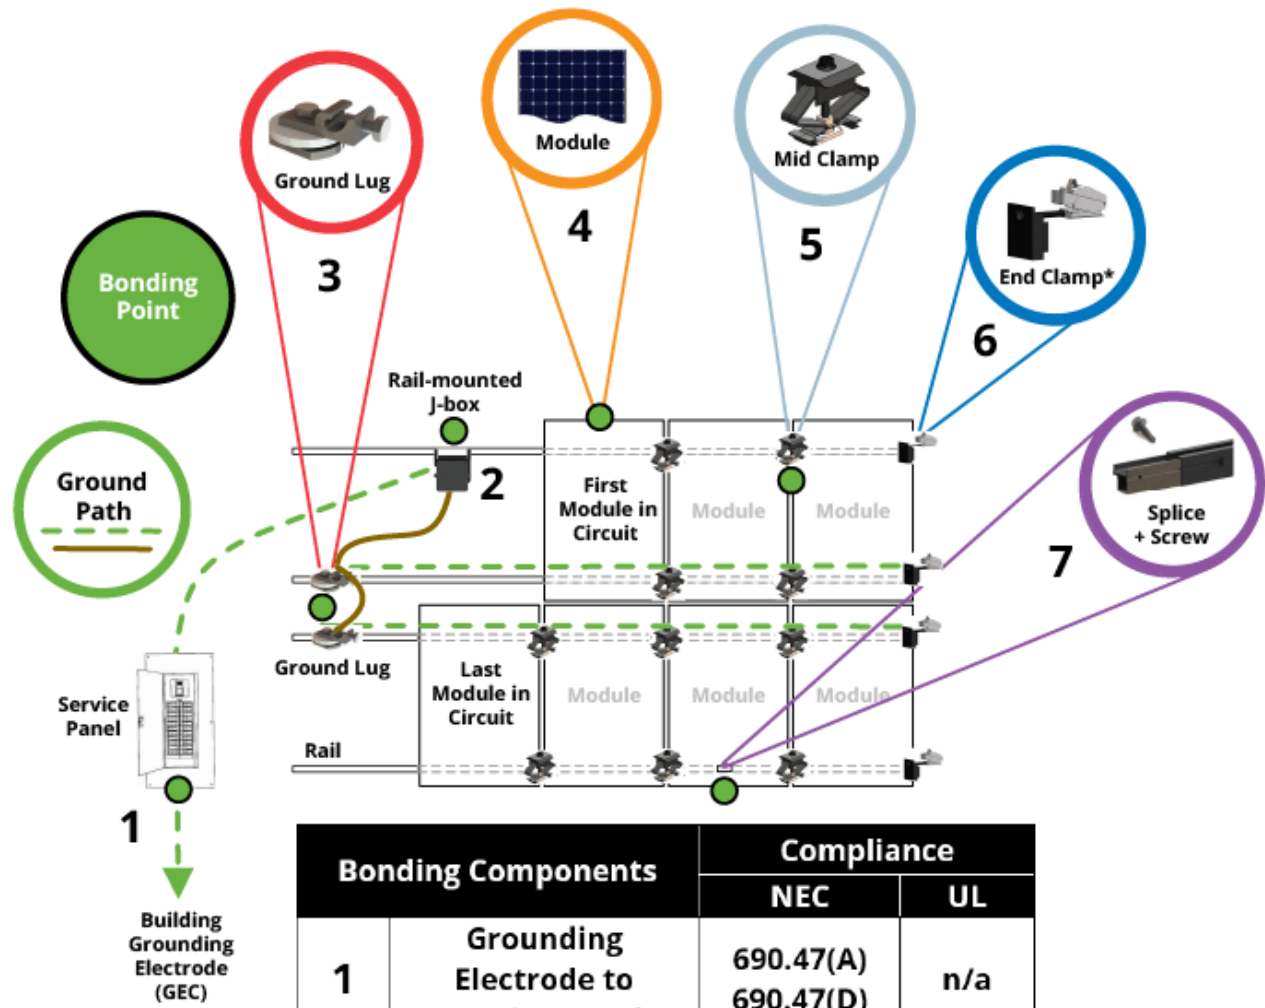

	Bonding Components	Compliance	
		NEC	UL
1	Grounding Electrode to Service Panel	690.47(A) 690.47(D)	n/a
2	Service Panel to Ground Wire	690.43(C)	1741
3	Ground Wire to Ground Lug to Rail	690.43(C)	2703
4	Module Frame	n/a	1703
5	Rail to Mid Clamp to Module Frame	690.43(A) 690.43(C) 690.43(D)	2703
6	End Clamp to Rail* *Note that end clamp does not bond module to rail; mid clamp bonds module to rail.	690.43(A) 690.43(C) 690.43(D)	2703
7	Rail to Splice	690.43(A) 690.43(C) 690.43(D)	2703

## SunPower Universal InvisiMount™ with Grounding Jumper Ground Path and Compliance

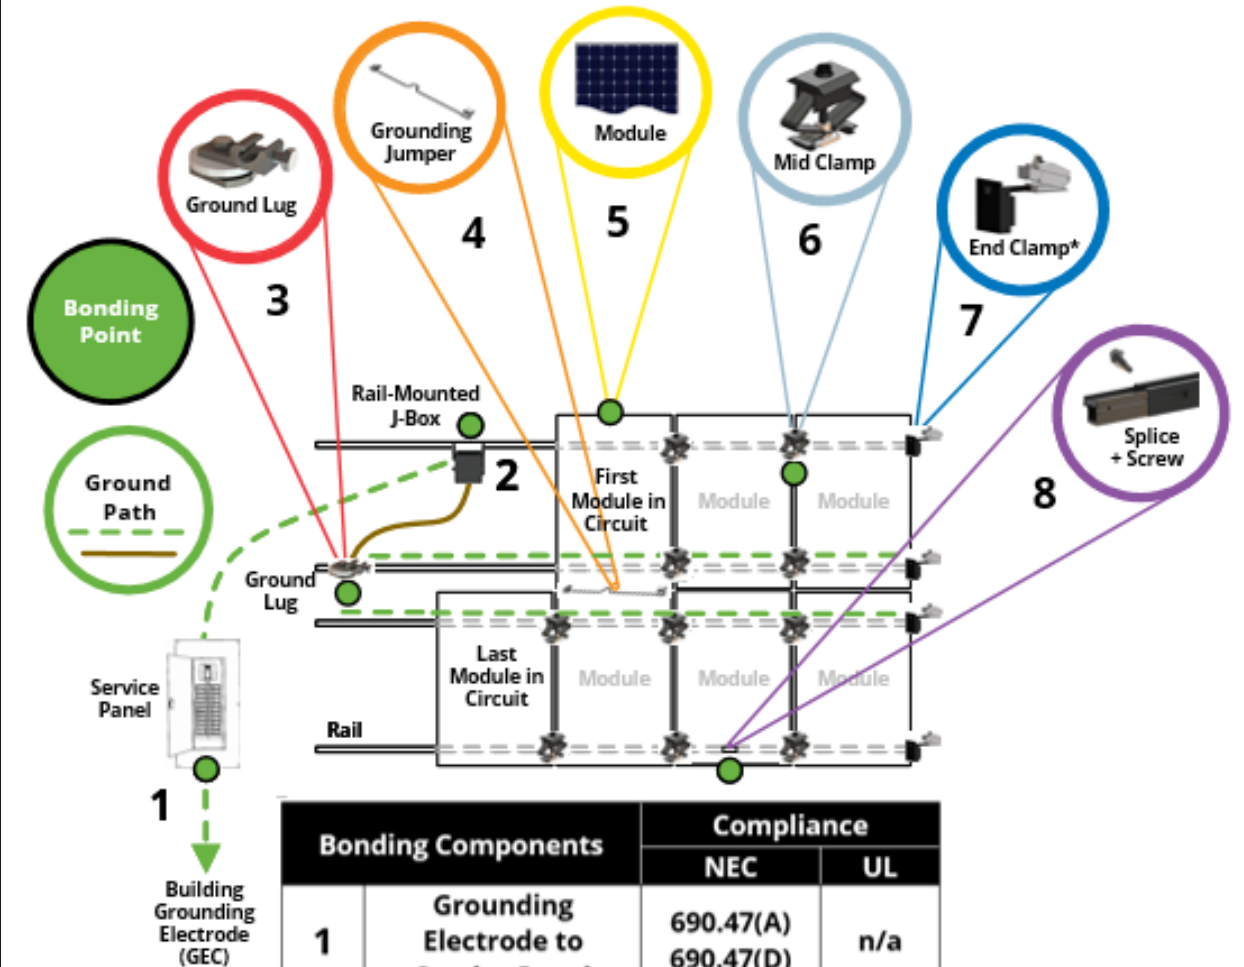

	Bonding Components	Compliance	
		NEC	UL
1	Grounding Electrode to Service Panel	690.47(A) 690.47(D)	n/a
2	Service Panel to Ground Wire	690.43(C)	1741
3	Ground Wire to Ground Lug to Rail	690.43(C)	2703
4	Module Frame to Module Frame	690.43(C)	2703
5	Module Frame	n/a	1703
6	Rail to Mid Clamp to Module Frame	690.43(A) 690.43(C) 690.43(D)	2703
7	End Clamp to Rail* *Note that end clamp does not bond module to rail; mid clamp bonds module to rail.	690.43(A) 690.43(C) 690.43(D)	2703
8	Rail to Splice	690.43(A) 690.43(C) 690.43(D)	2703

July 29, 2022

To whom it may concern,

This letter confirms and attests that:

SPWR-A5 is equivalent to Enphase Models:

IQ7HS-66-ACM-US, 369 VA, 208Vac Grid Support Utility Interactive Inverter  
IQ7HS-66-E-ACM-US, 369 VA, 208Vac Grid Support Utility Interactive Inverter  
IQ7HS-66-M-US, 369 VA, 208Vac Grid Support Utility Interactive Inverter  
IQ7HS-66-ACM-US, 384 VA, 240Vac Grid Support Utility Interactive Inverter  
IQ7HS-66-E-ACM-US, 384 VA, 240Vac Grid Support Utility Interactive Inverter  
IQ7HS-66-M-US, 384 VA, 240Vac Grid Support Utility Interactive Inverter

Regards,



Aranjit Sangha  
Senior Staff Engineer  
Enphase Energy Inc.  
1420 North McDowell Blvd.  
Petaluma, CA 94954  
v: (707) 763-4784 x7098  
asangha@enphaseenergy.com