

# POWERWALL

## Backup Gateway 2

The Backup Gateway 2 for Tesla Powerwall provides energy management and monitoring for solar self-consumption, time-based control, and backup.

The Backup Gateway 2 controls connection to the grid, automatically detecting outages and providing a seamless transition to backup power. When equipped with a main circuit breaker, the Backup Gateway 2 can be installed at the service entrance. When the optional internal panelboard is installed, the Backup Gateway 2 can also function as a load center.

The Backup Gateway 2 communicates directly with Powerwall, allowing you to monitor energy use and manage backup energy reserves from any mobile device with the Tesla app.



### PERFORMANCE SPECIFICATIONS

<b>AC Voltage (Nominal)</b>	120/240V
<b>Feed-In Type</b>	Split Phase
<b>Grid Frequency</b>	60 Hz
<b>Current Rating</b>	200 A
<b>Maximum Input Short Circuit Current</b>	10 kA <sup>1</sup>
<b>Overcurrent Protection Device</b>	100-200A; Service Entrance Rated <sup>1</sup>
<b>Overvoltage Category</b>	Category IV
<b>AC Meter</b>	Revenue accurate (+/- 0.2 %)
<b>Primary Connectivity</b>	Ethernet, Wi-Fi
<b>Secondary Connectivity</b>	Cellular (3G, LTE/4G) <sup>2</sup>
<b>User Interface</b>	Tesla App
<b>Operating Modes</b>	Support for solar self-consumption, time-based control, and backup
<b>Backup Transition</b>	Automatic disconnect for seamless backup
<b>Modularity</b>	Supports up to 10 AC-coupled Powerwalls
<b>Optional Internal Panelboard</b>	200A 6-space / 12 circuit Eaton BR Circuit Breakers
<b>Warranty</b>	10 years


<sup>1</sup> When protected by Class J fuses, Backup Gateway 2 is suitable for use in circuits capable of delivering not more than 22kA symmetrical amperes.  
<sup>2</sup> The customer is expected to provide internet connectivity for Backup Gateway 2; cellular should not be used as the primary mode of connectivity. Cellular connectivity subject to network operator service coverage and signal strength.

### COMPLIANCE INFORMATION

<b>Certifications</b>	UL 67, UL 869A, UL 916, UL 1741 PCS CSA 22.2 0.19, CSA 22.2 205
<b>Emissions</b>	FCC Part 15, ICES 003

### MECHANICAL SPECIFICATIONS

<b>Dimensions</b>	660 mm x 411 mm x 149 mm (26 in x 16 in x 6 in)
<b>Weight</b>	20.4 kg (45 lb)
<b>Mounting options</b>	Wall mount, Semi-flush mount

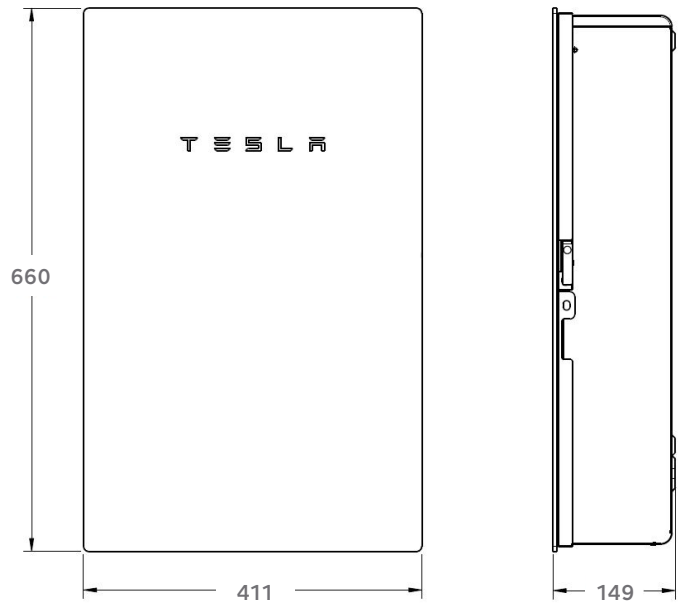

### ENVIRONMENTAL SPECIFICATIONS

<b>Operating Temperature</b>	-20°C to 50°C (-4°F to 122°F)
<b>Operating Humidity (RH)</b>	Up to 100%, condensing
<b>Maximum Elevation</b>	3000 m (9843 ft)
<b>Environment</b>	Indoor and outdoor rated
<b>Enclosure Type</b>	NEMA 3R