



AC 125/250V 50A RV POWER OUTLET

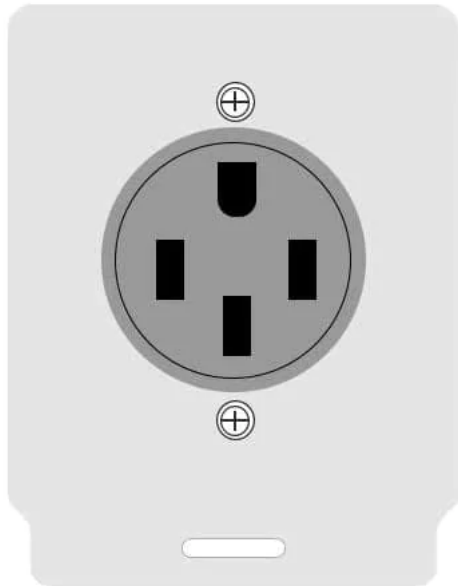

NEMA # 14-50R
RECEPTACLE

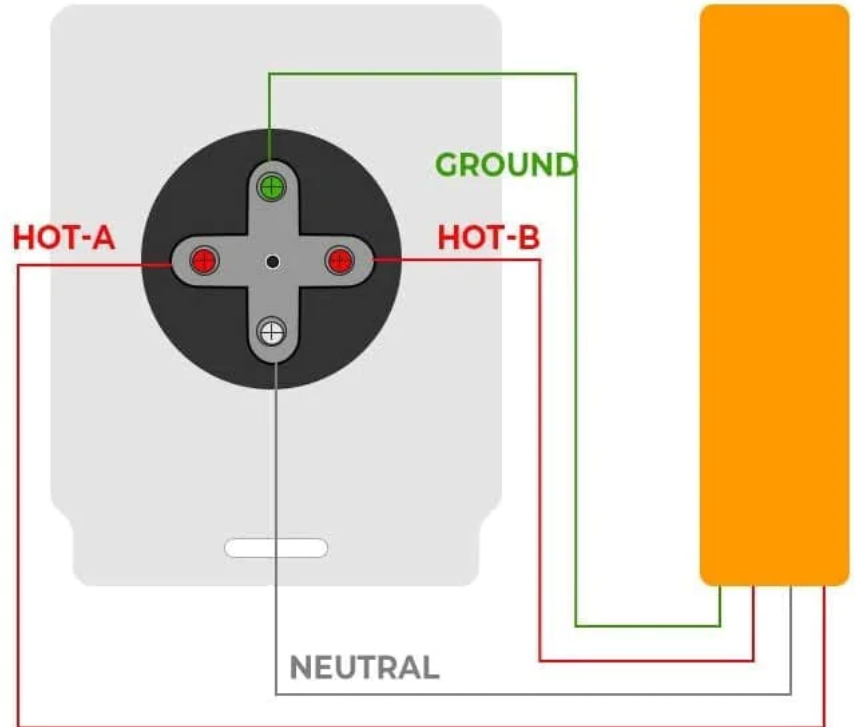

USE 60/75°C CU-AL WIRE

SIZE OF CONDUCTOR	#14-10	#8	#4-6
LINE-NEUTRAL TERMINAL	35	40	46
GROUND TERMINAL	35	40	46