













A/C
HPT

Hot Water
Heater

EV
Charger
EV
Charger

[illegible]

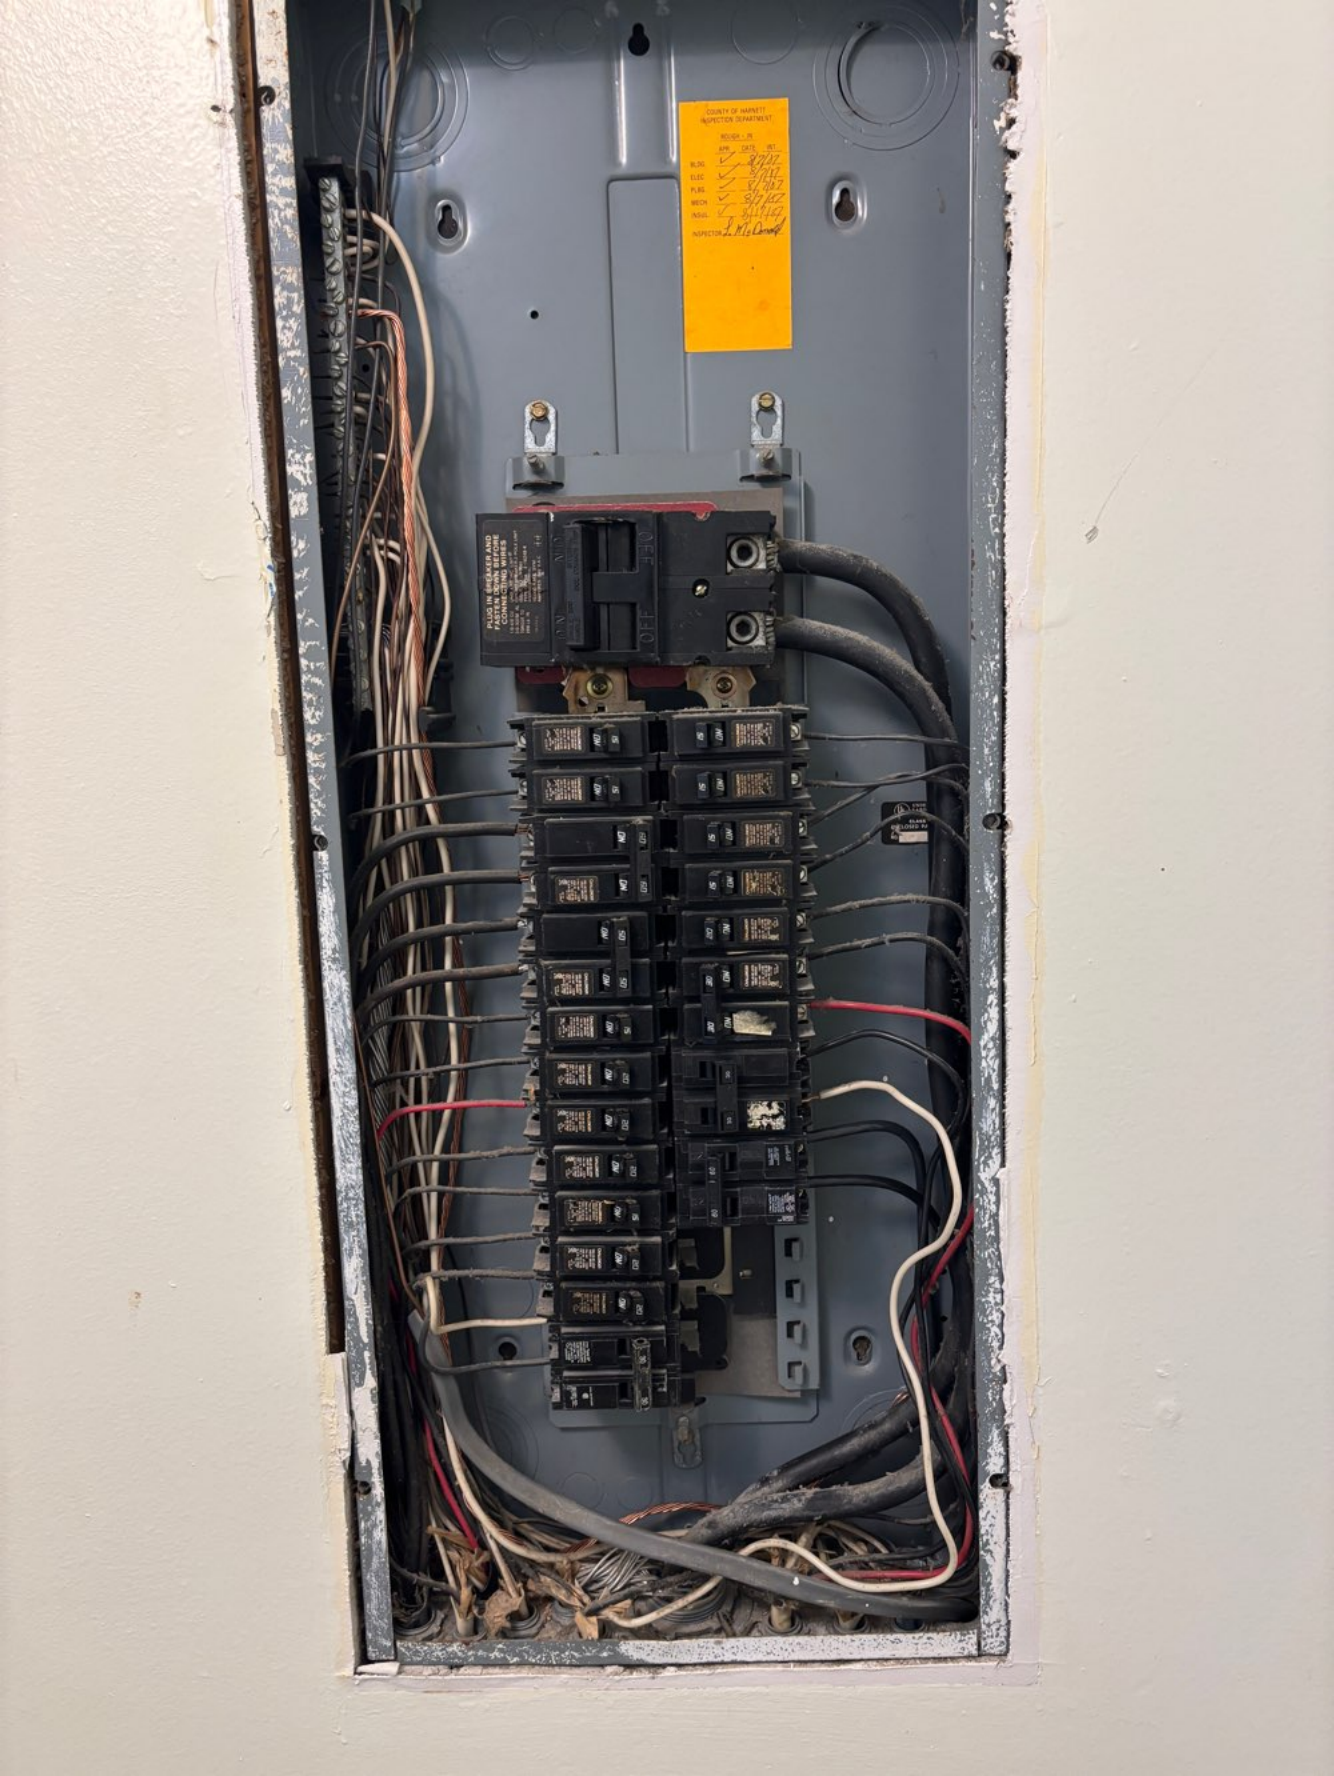

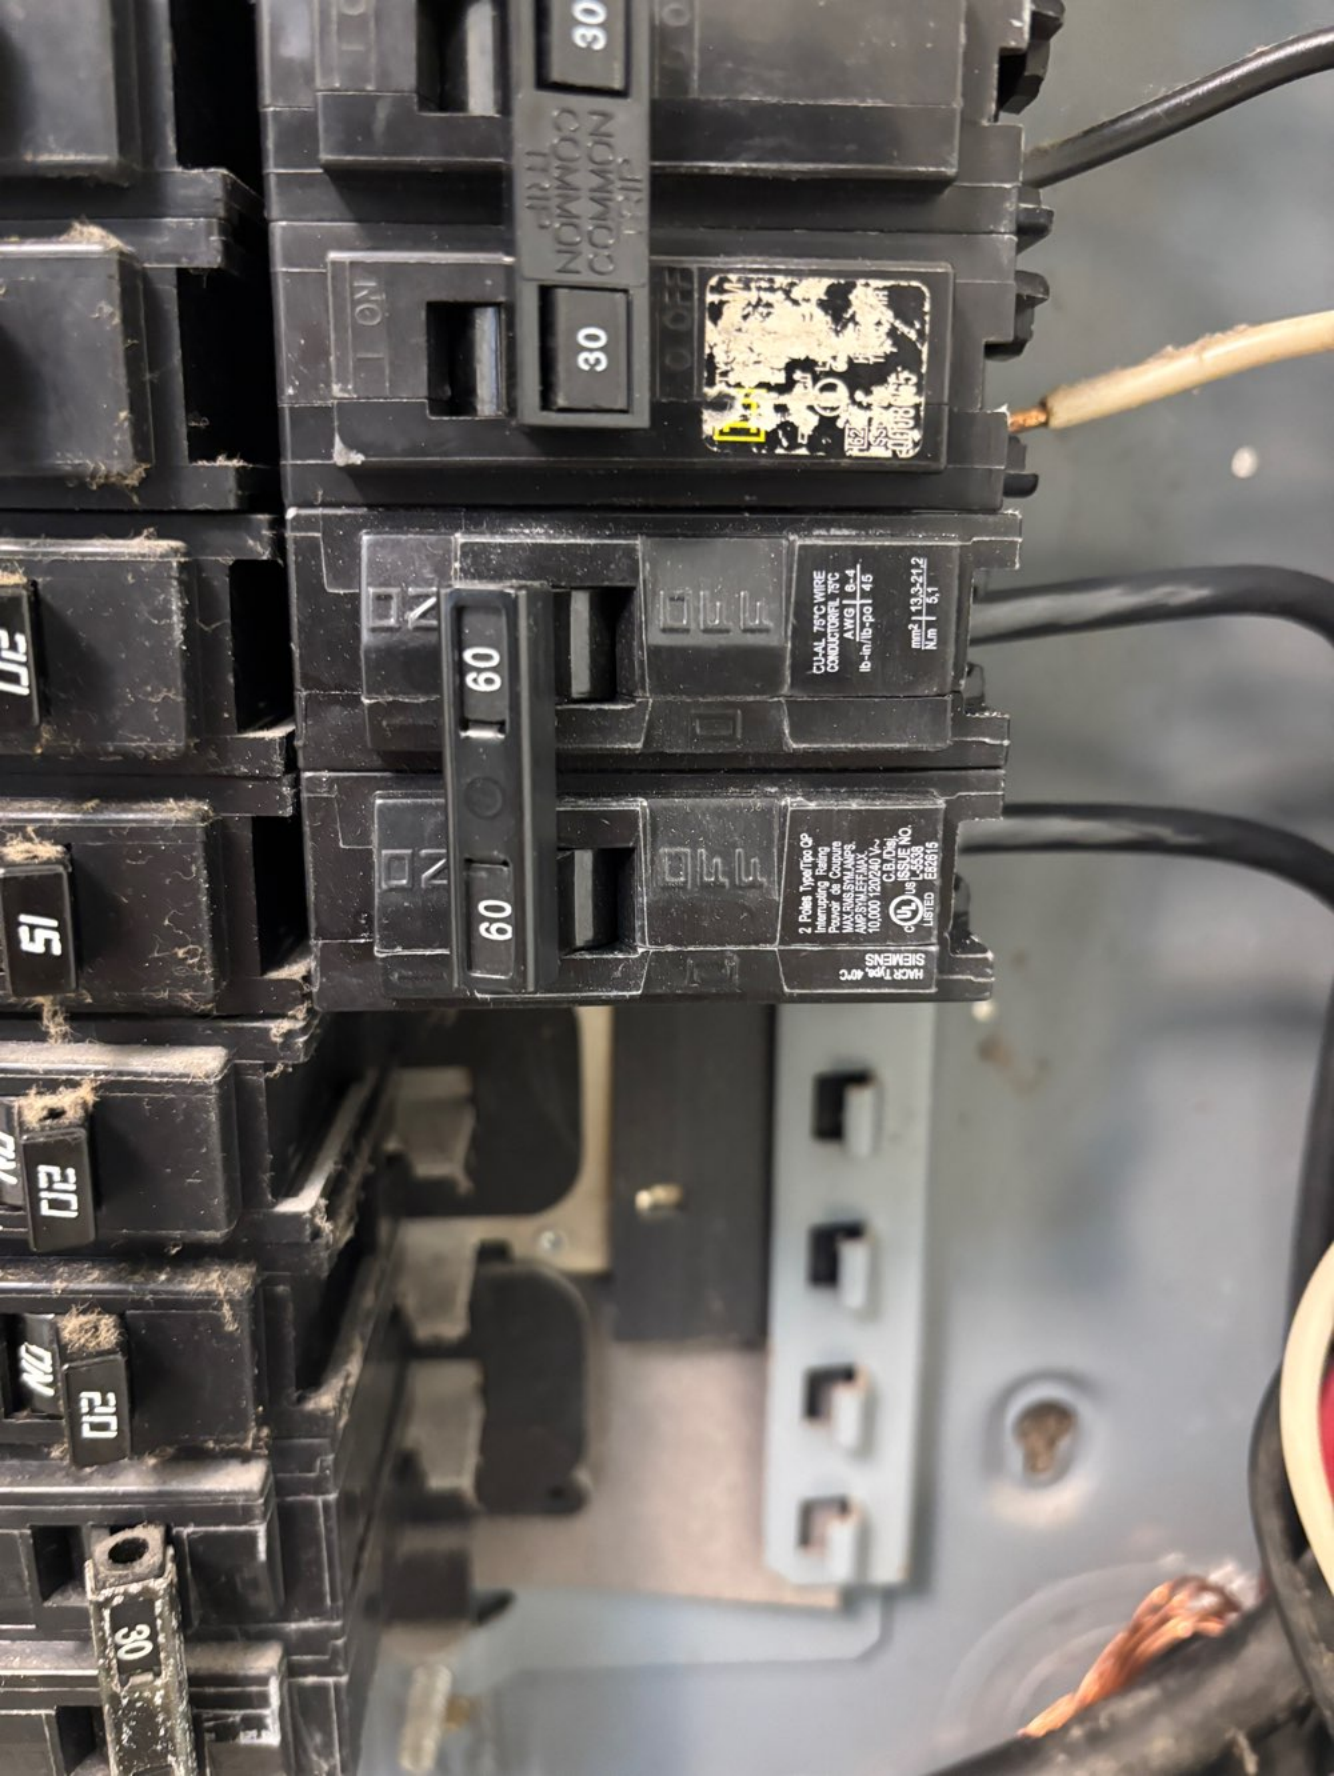

30
ON
OFF
NOMINAL
COMMON
TRIP



SIEMENS
MCR 700 40V
2 Pole Type 1/2 CP
Intelligent Rating
Power on Copper
MAX 500 STAMP
AD 500 STAMP
10000 12000
C 10000
ISSUE NO.
146 2555
UNITED
E82815

CU-AL 75°C WIRE
CONDUCTOR 75°C
AWG 10-4
1b-1b/1b-p0 1 4-5
mm² 13-3-21.2
Nm 5.1

60
ON
OFF

