






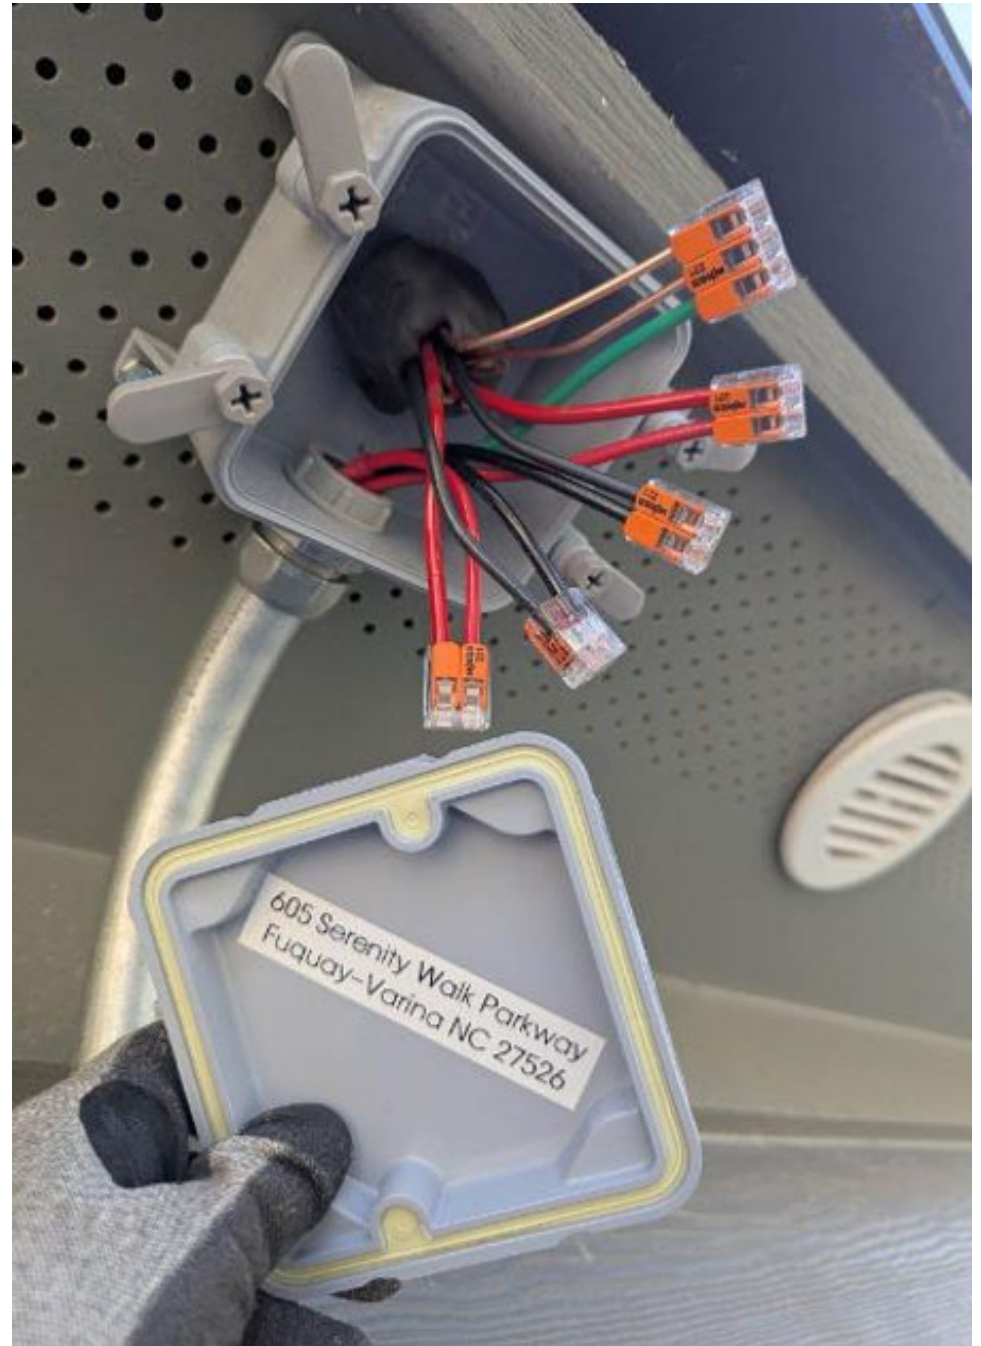


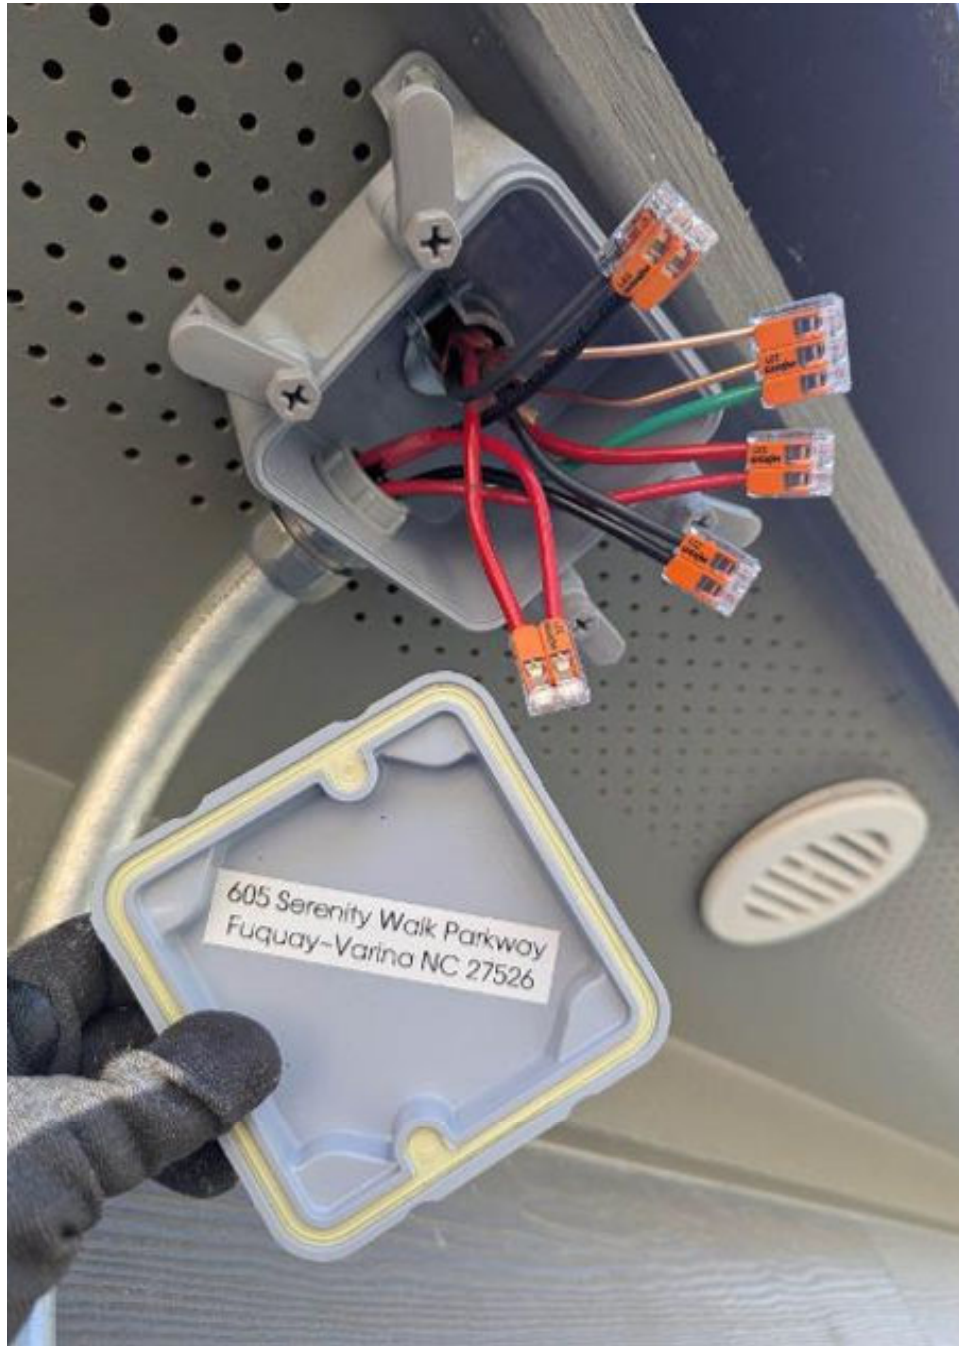


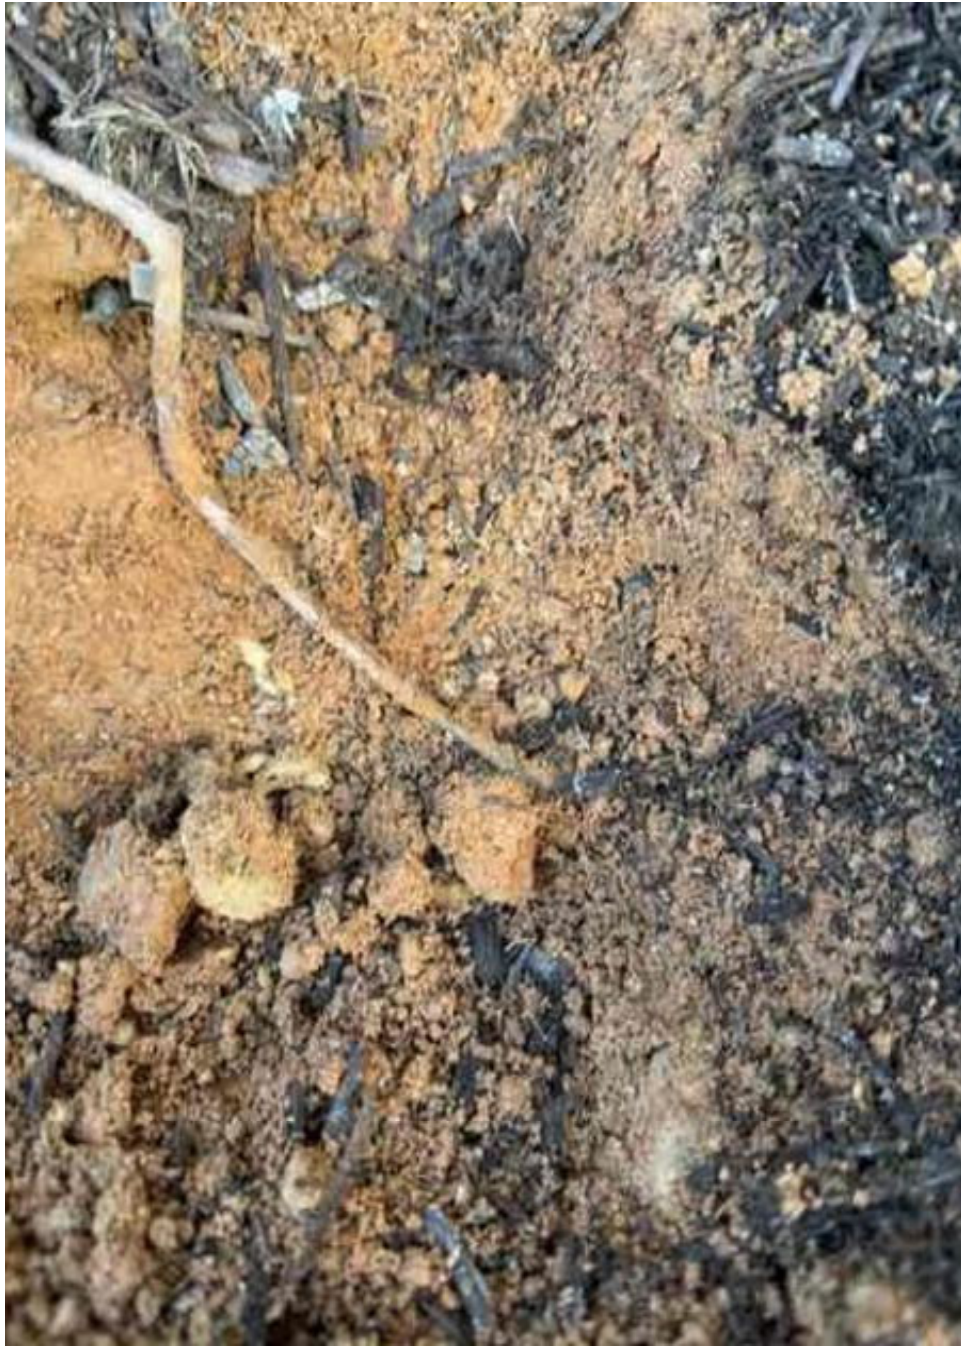

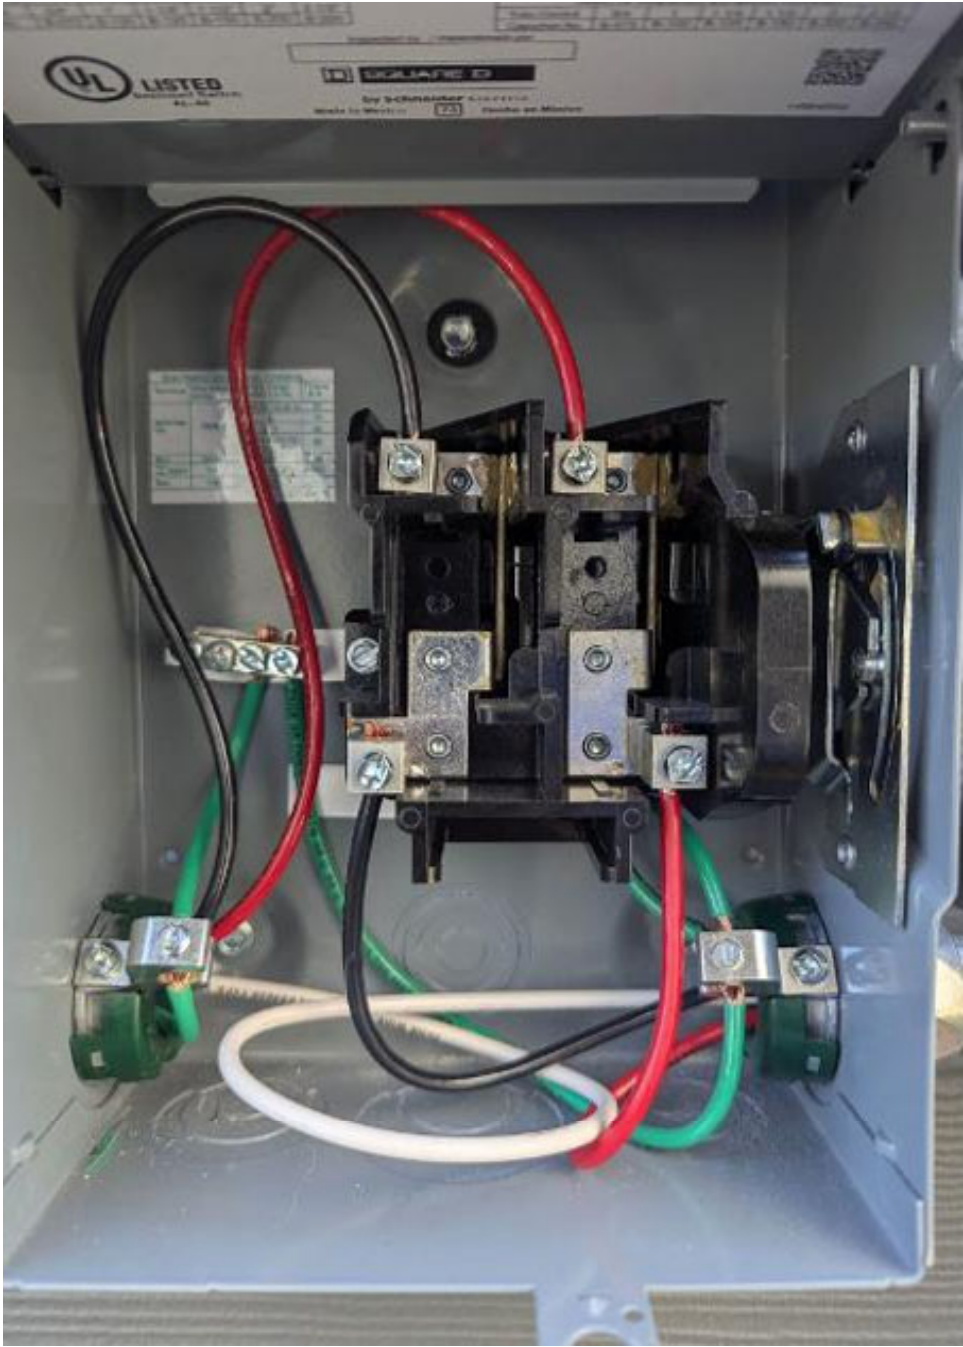



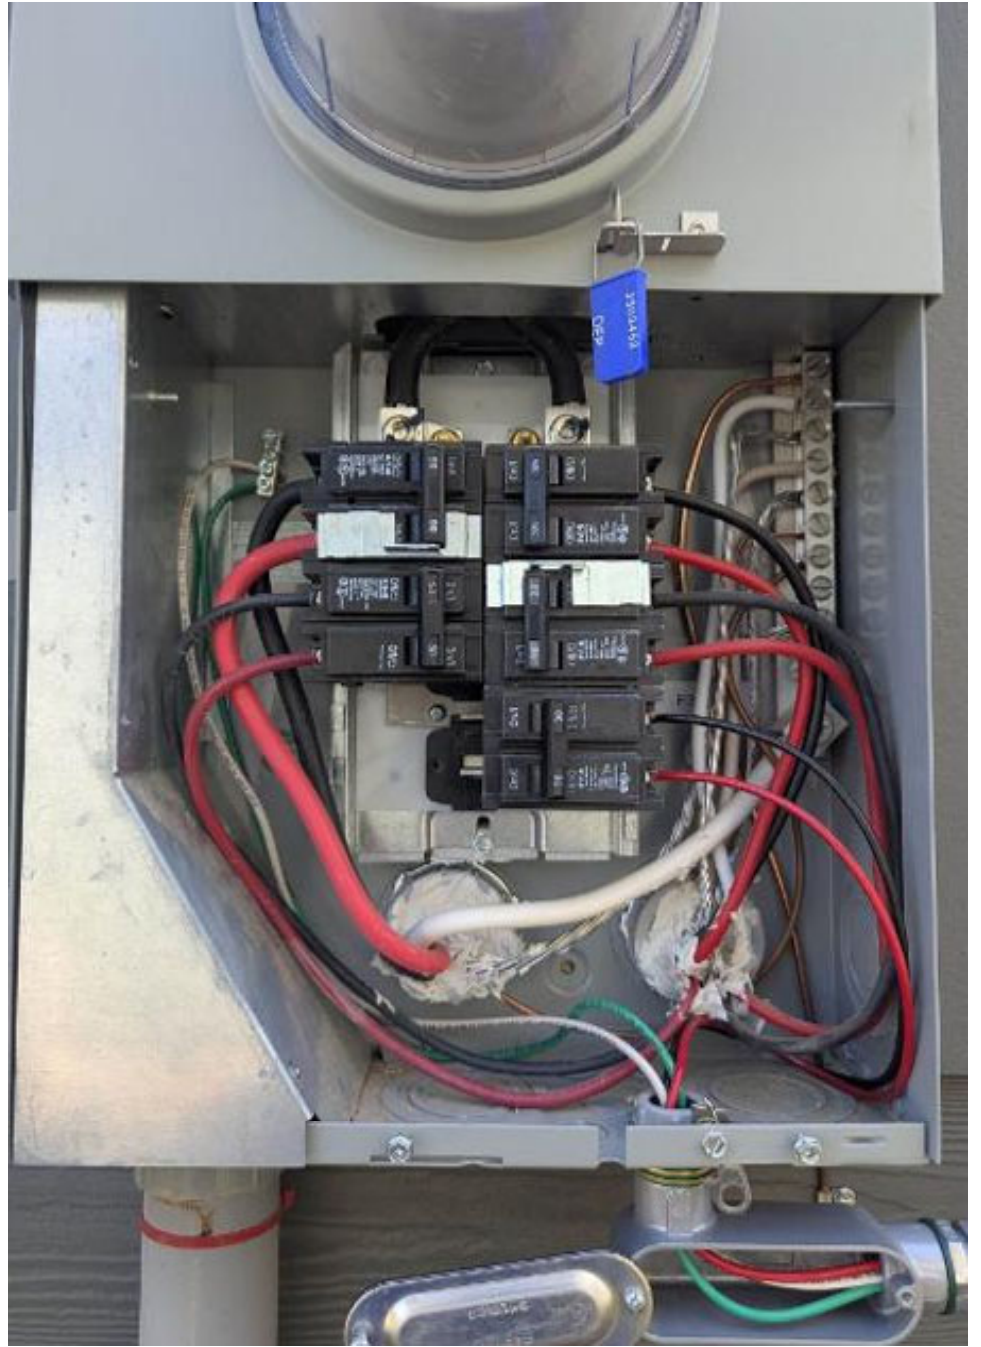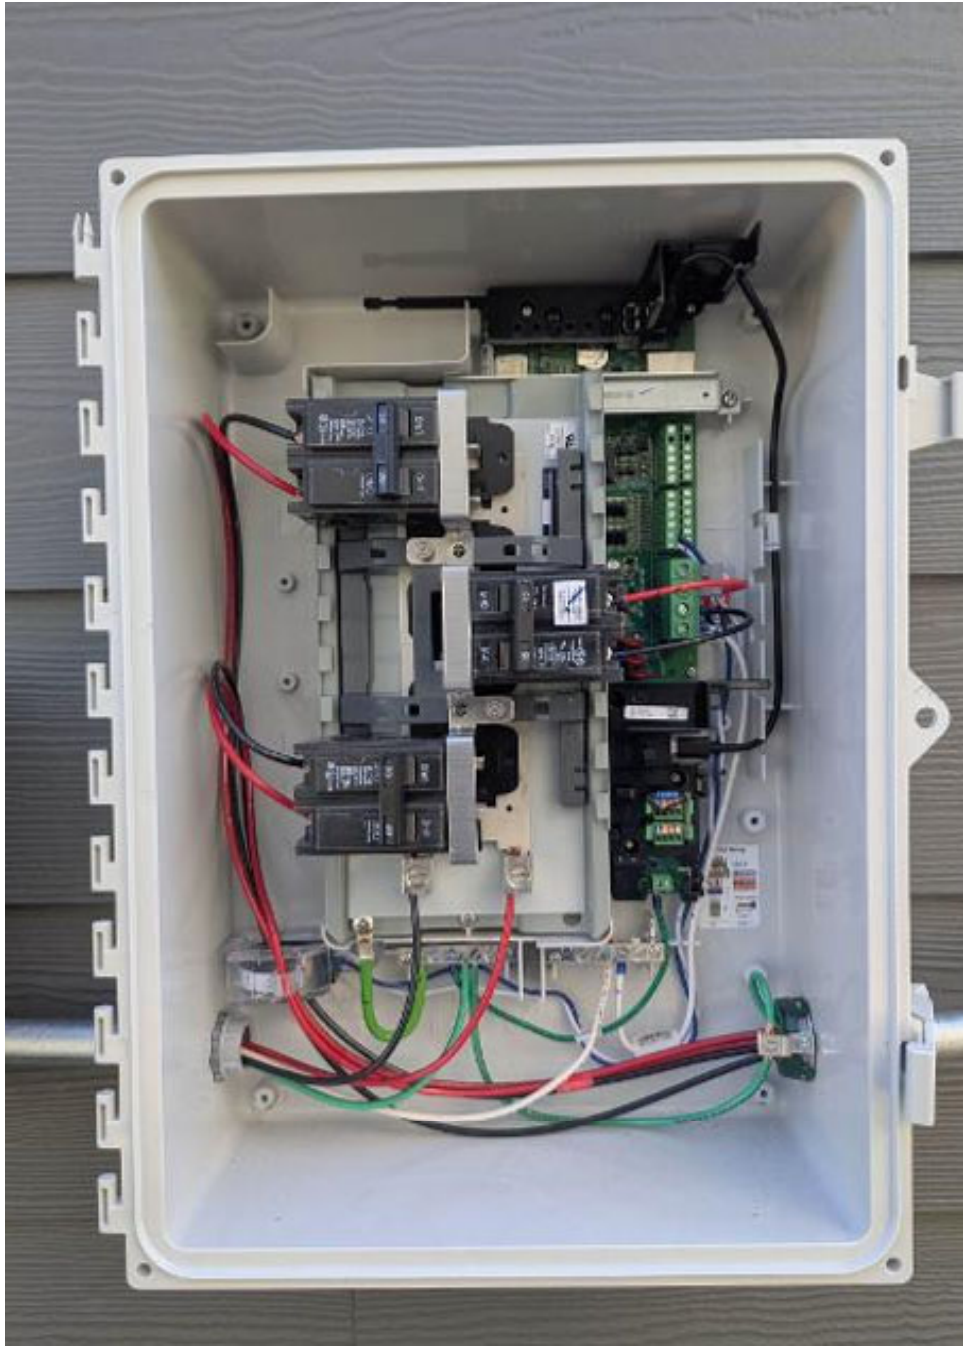

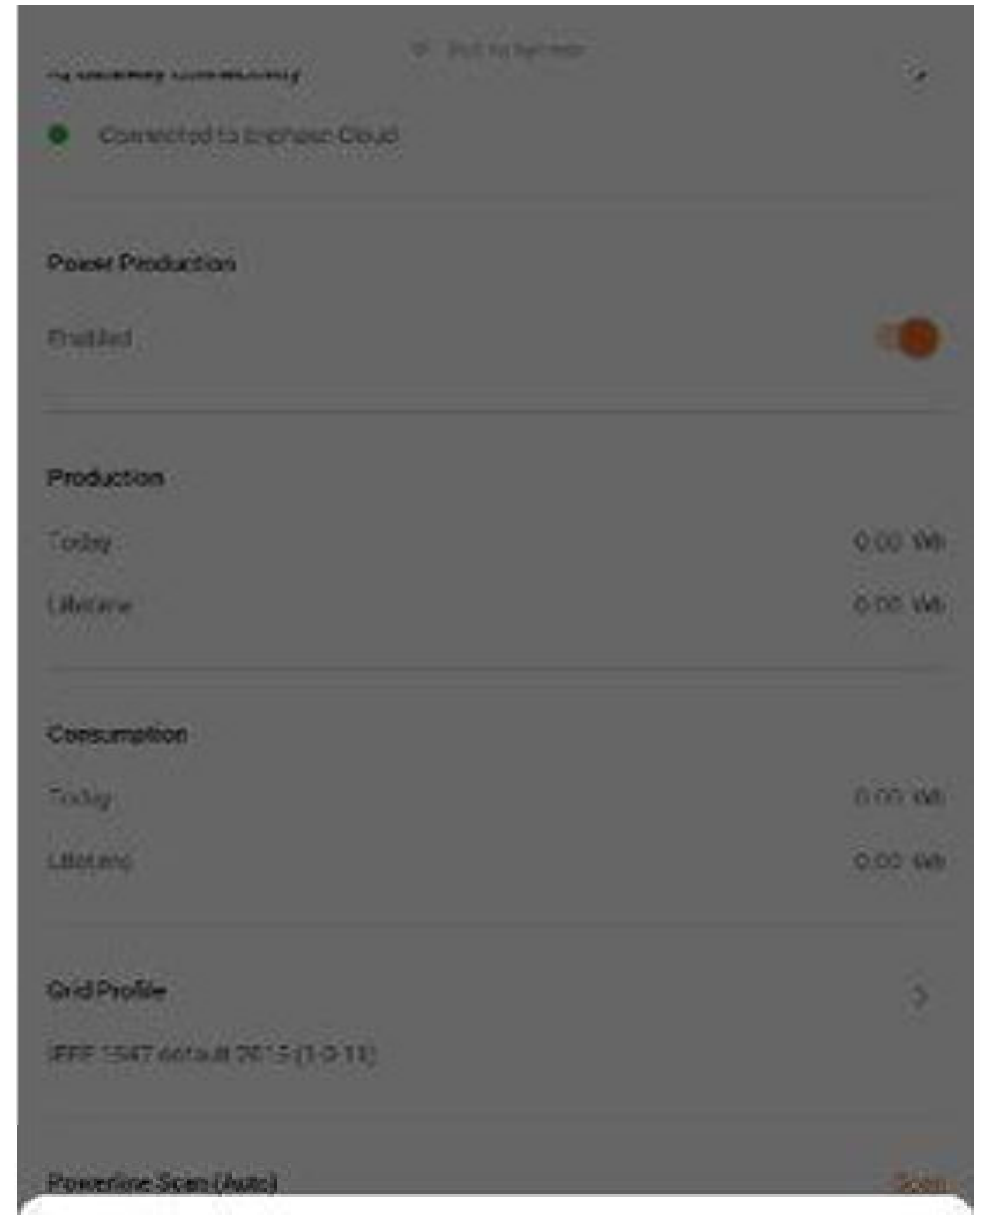


Powerline Scan (Auto)




IQ Gateway connection to the Enphase Cloud:



Disconnect from IQ Gateway

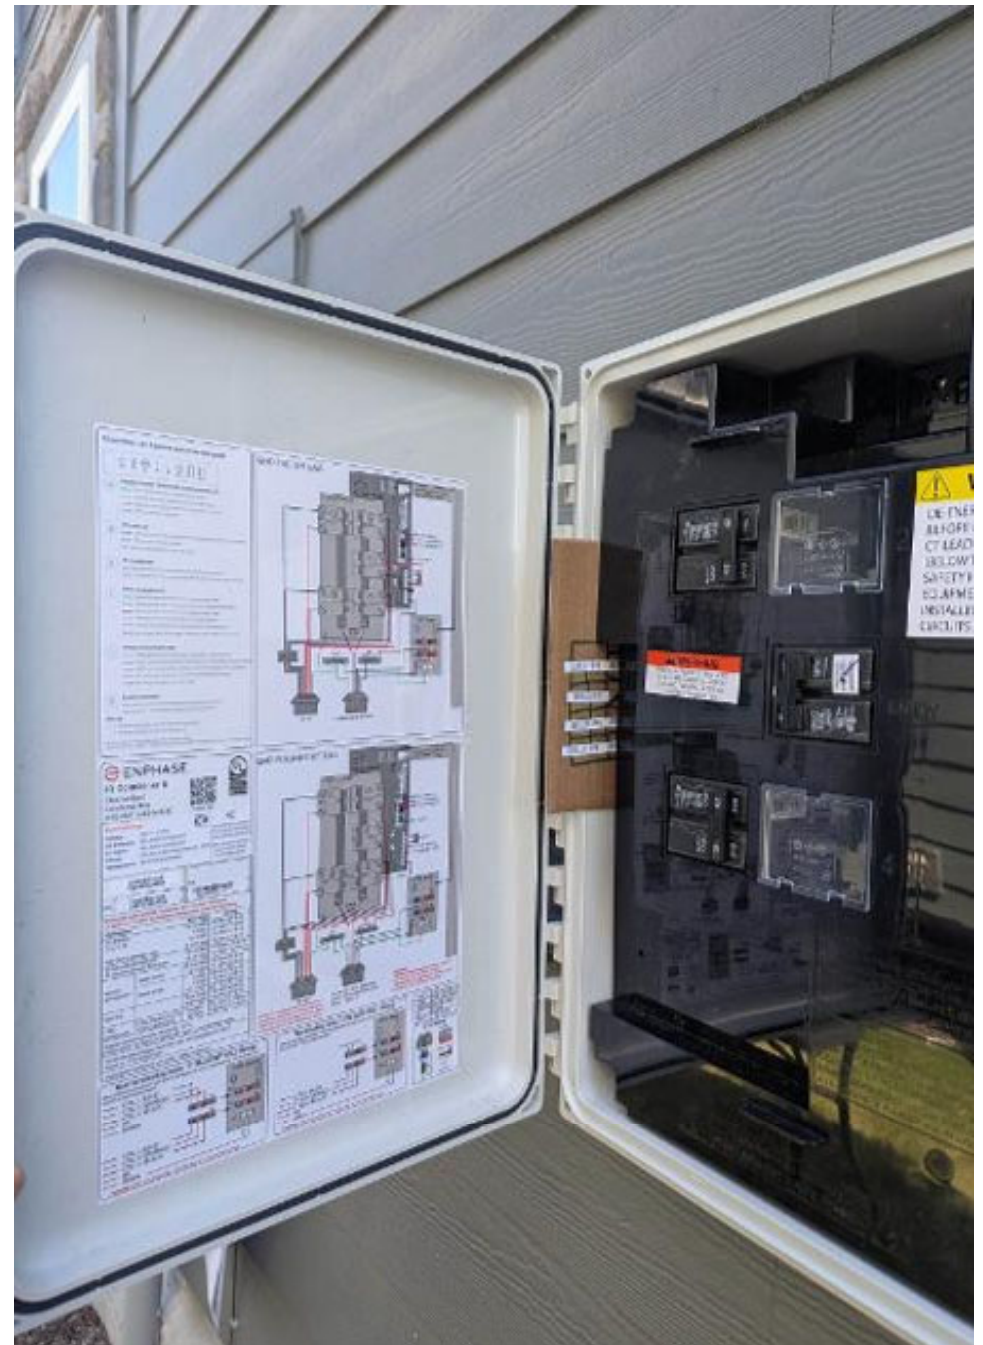

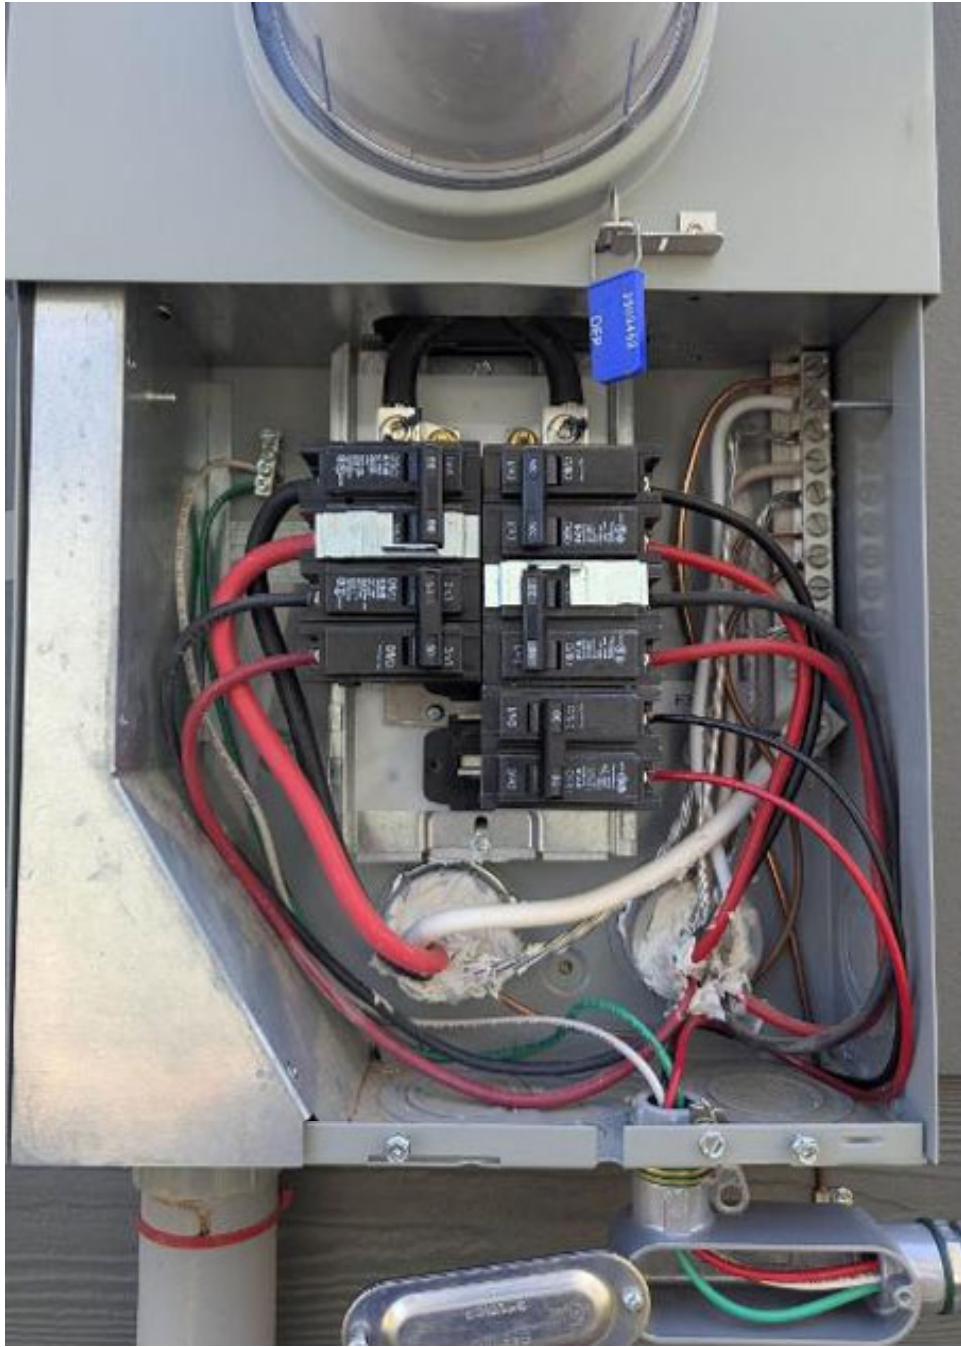














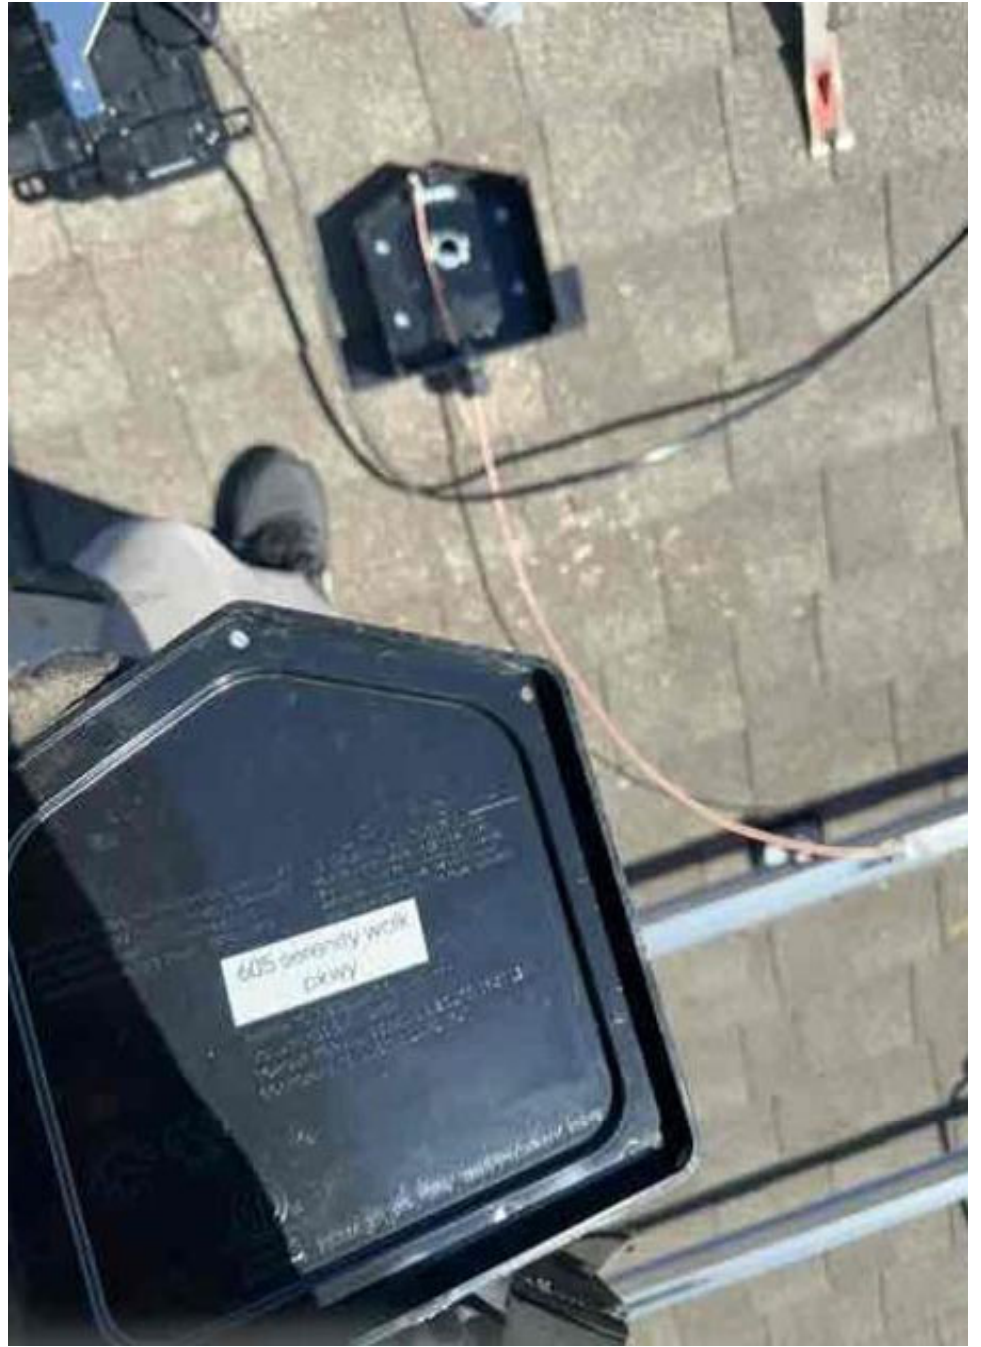


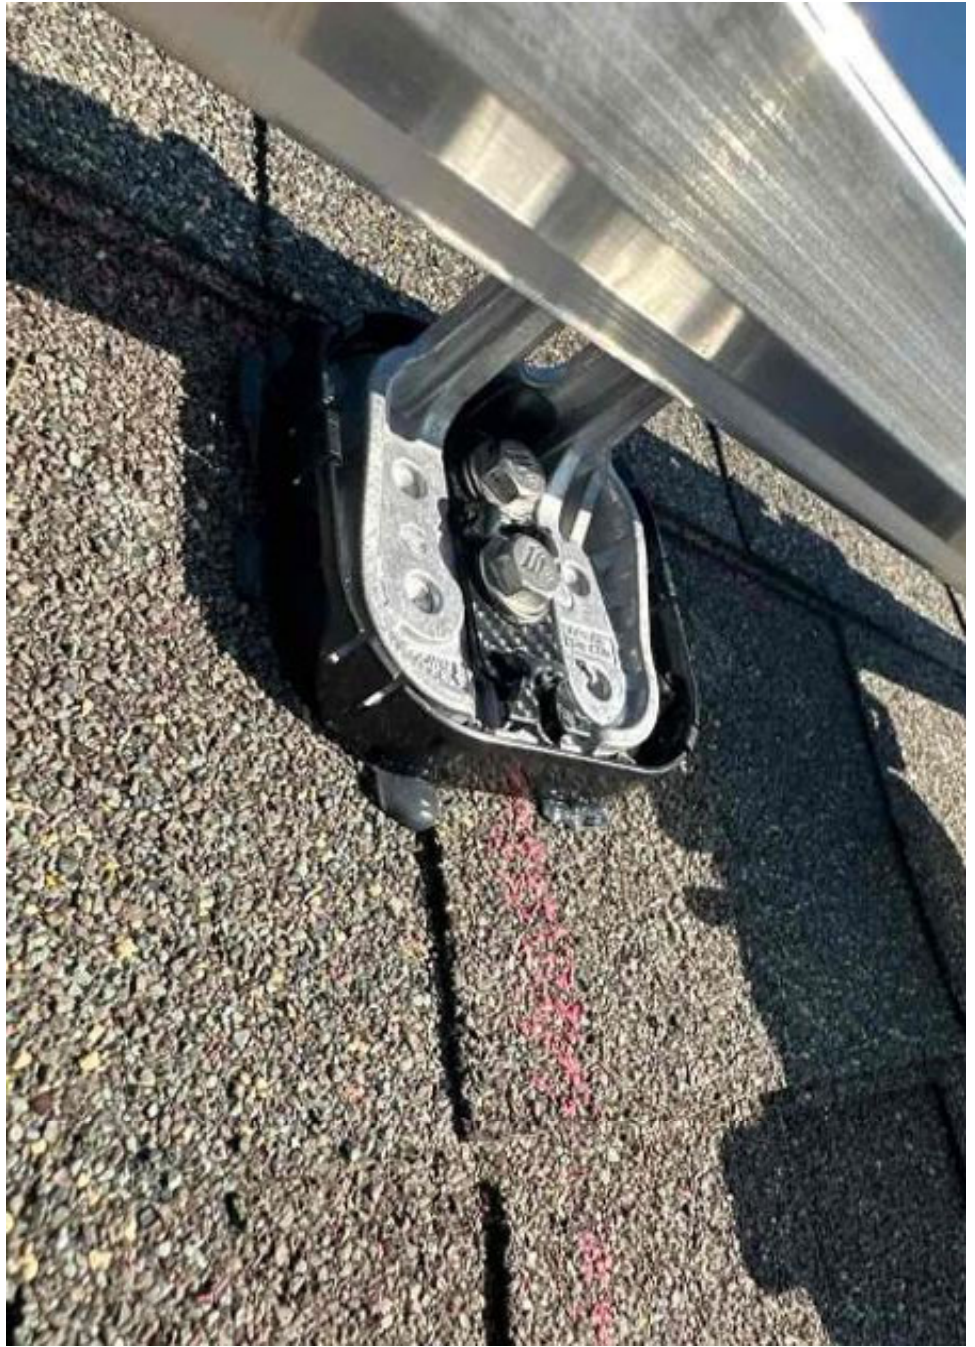


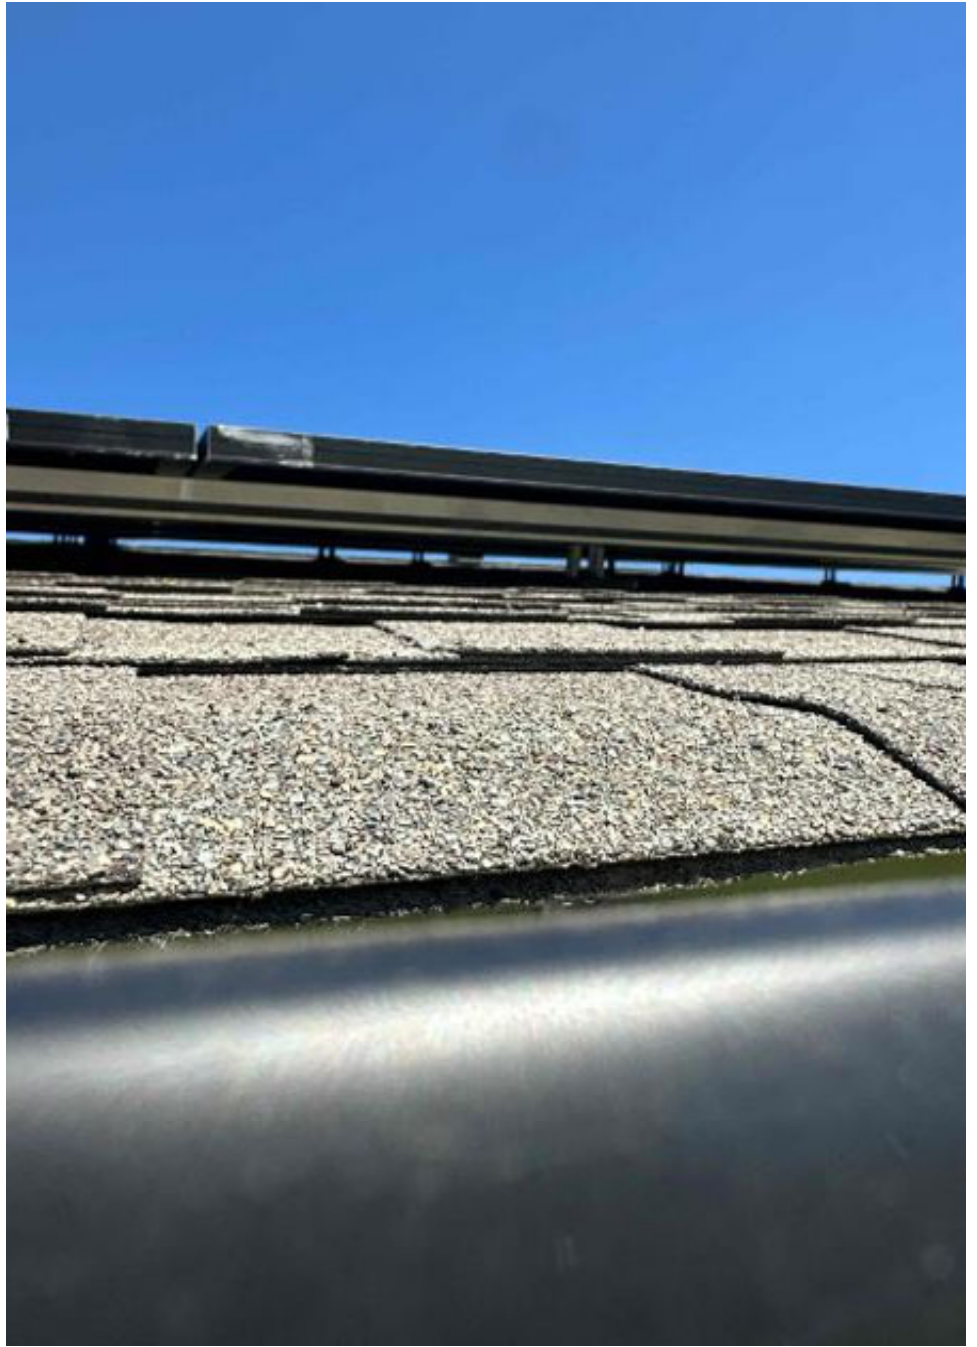






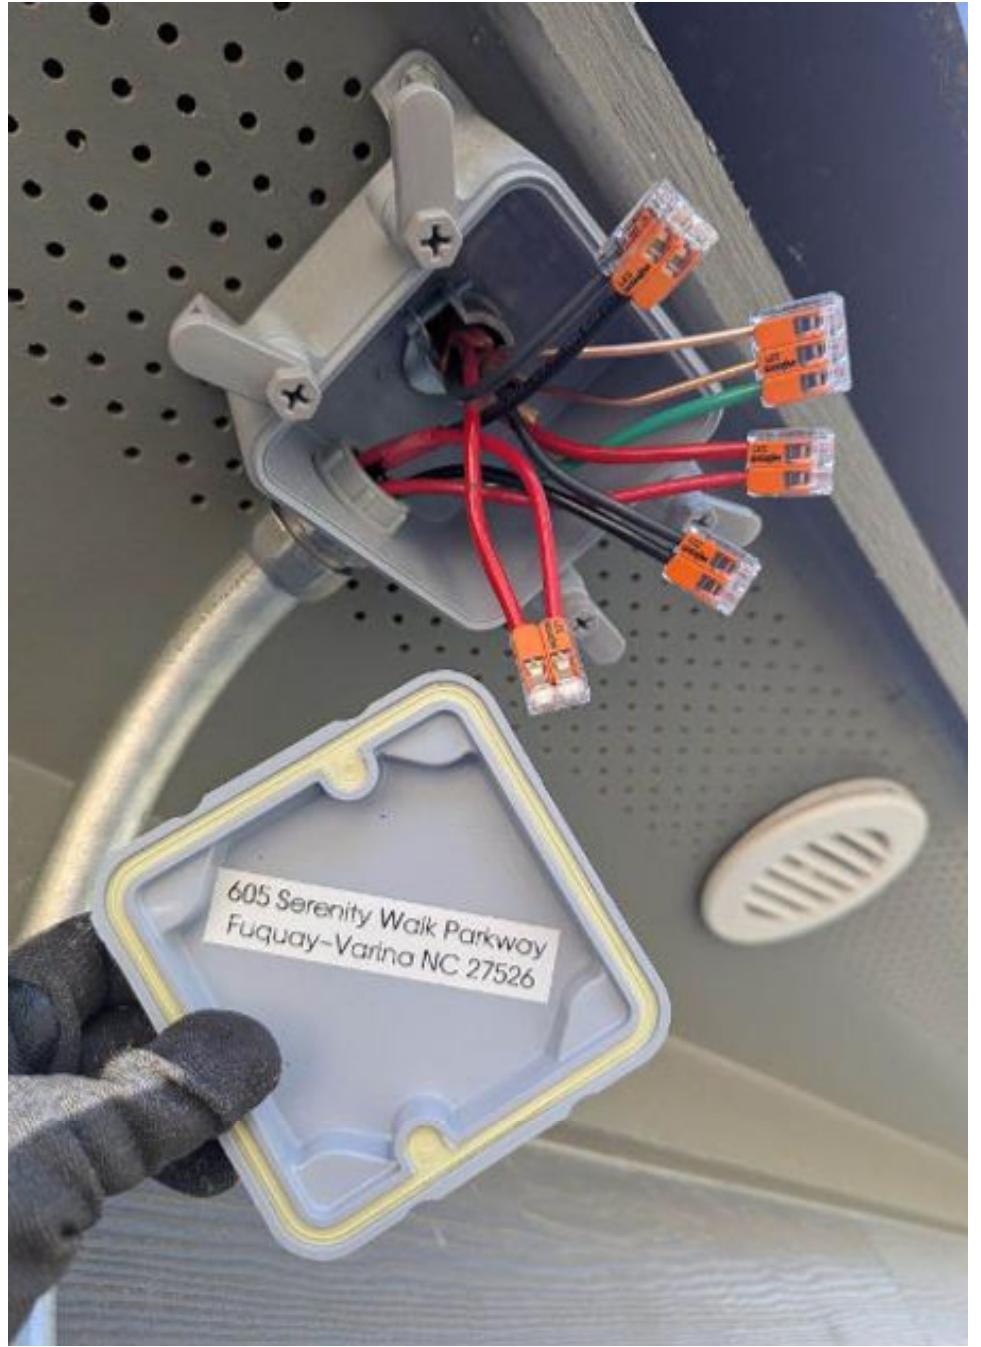


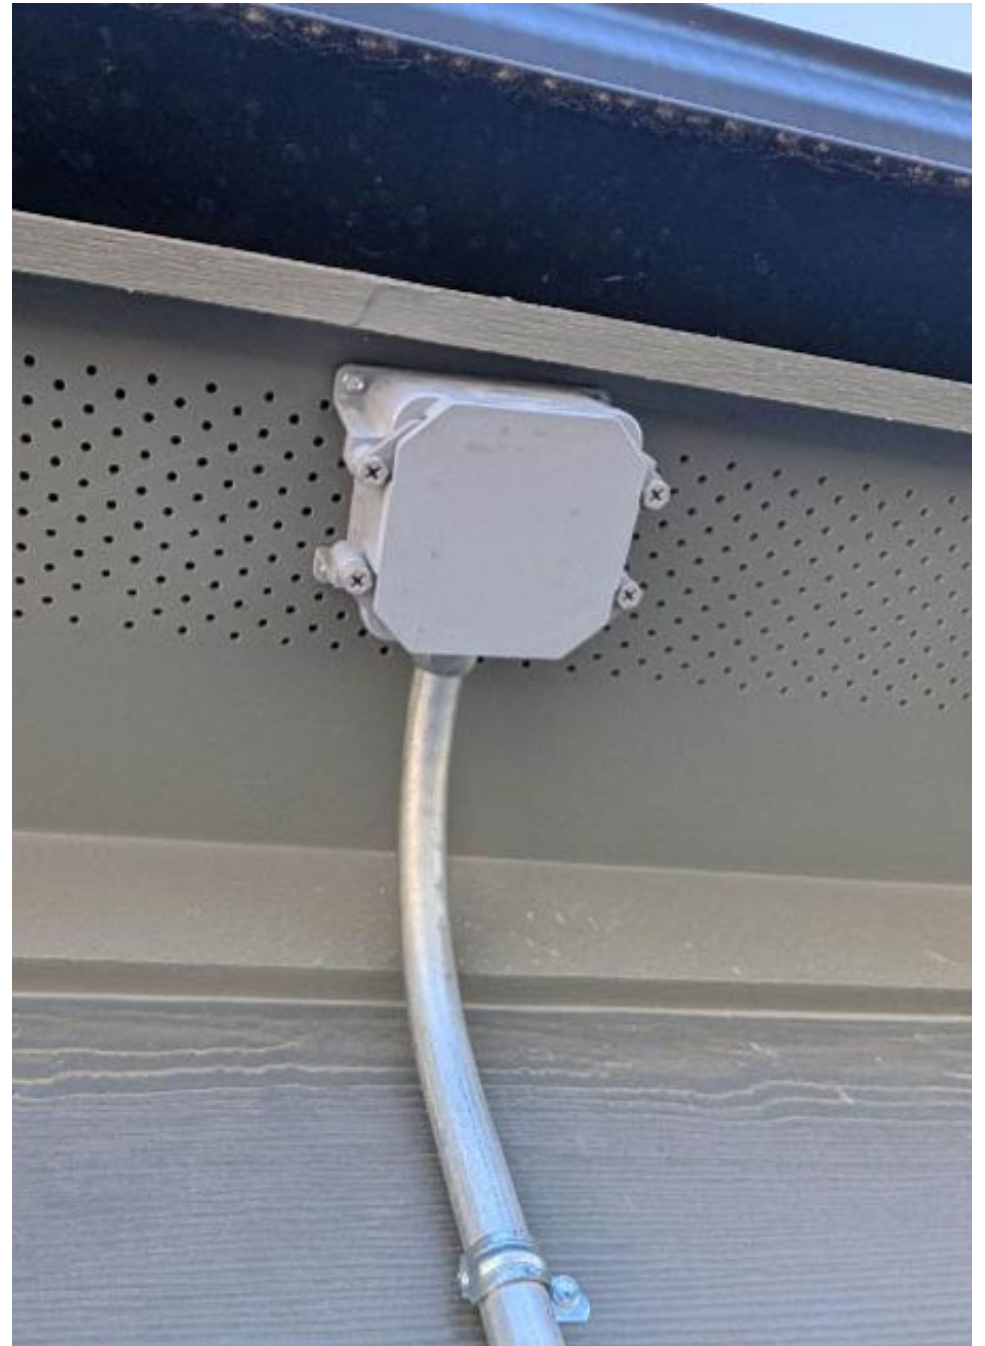




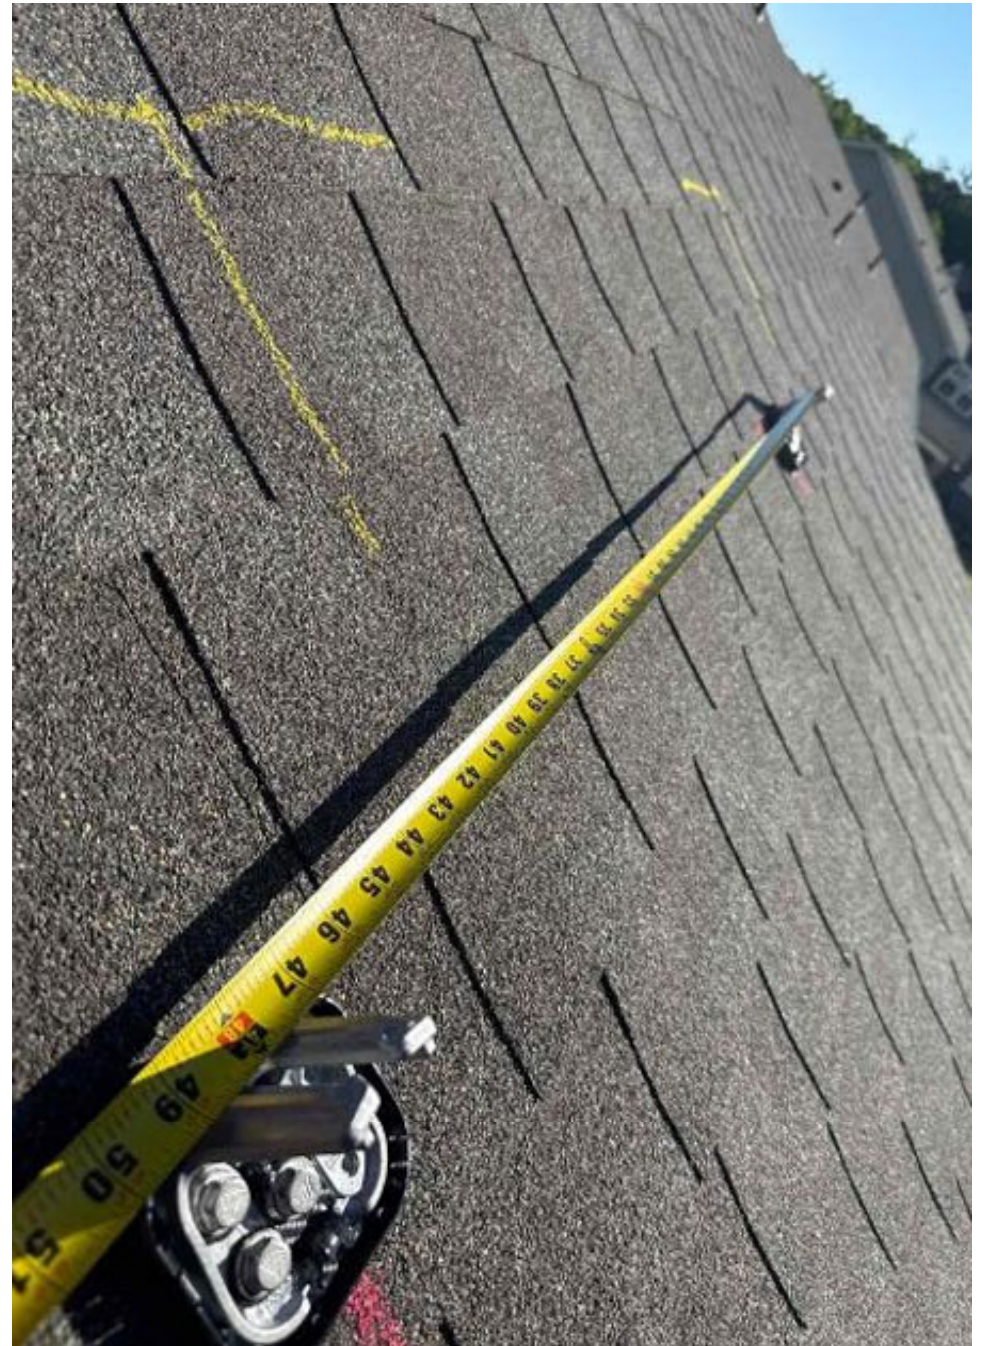






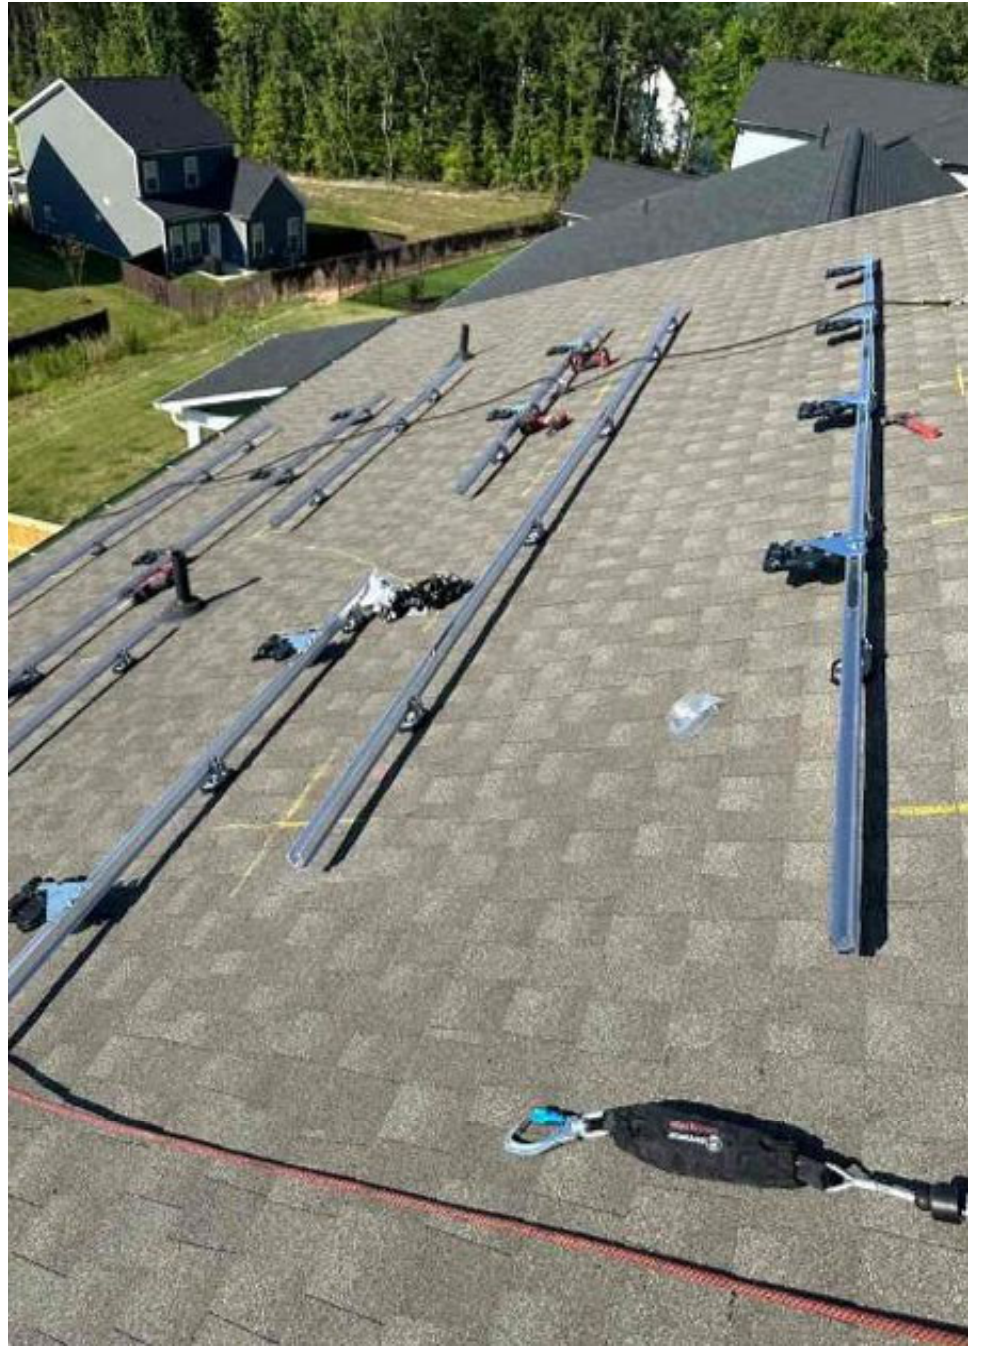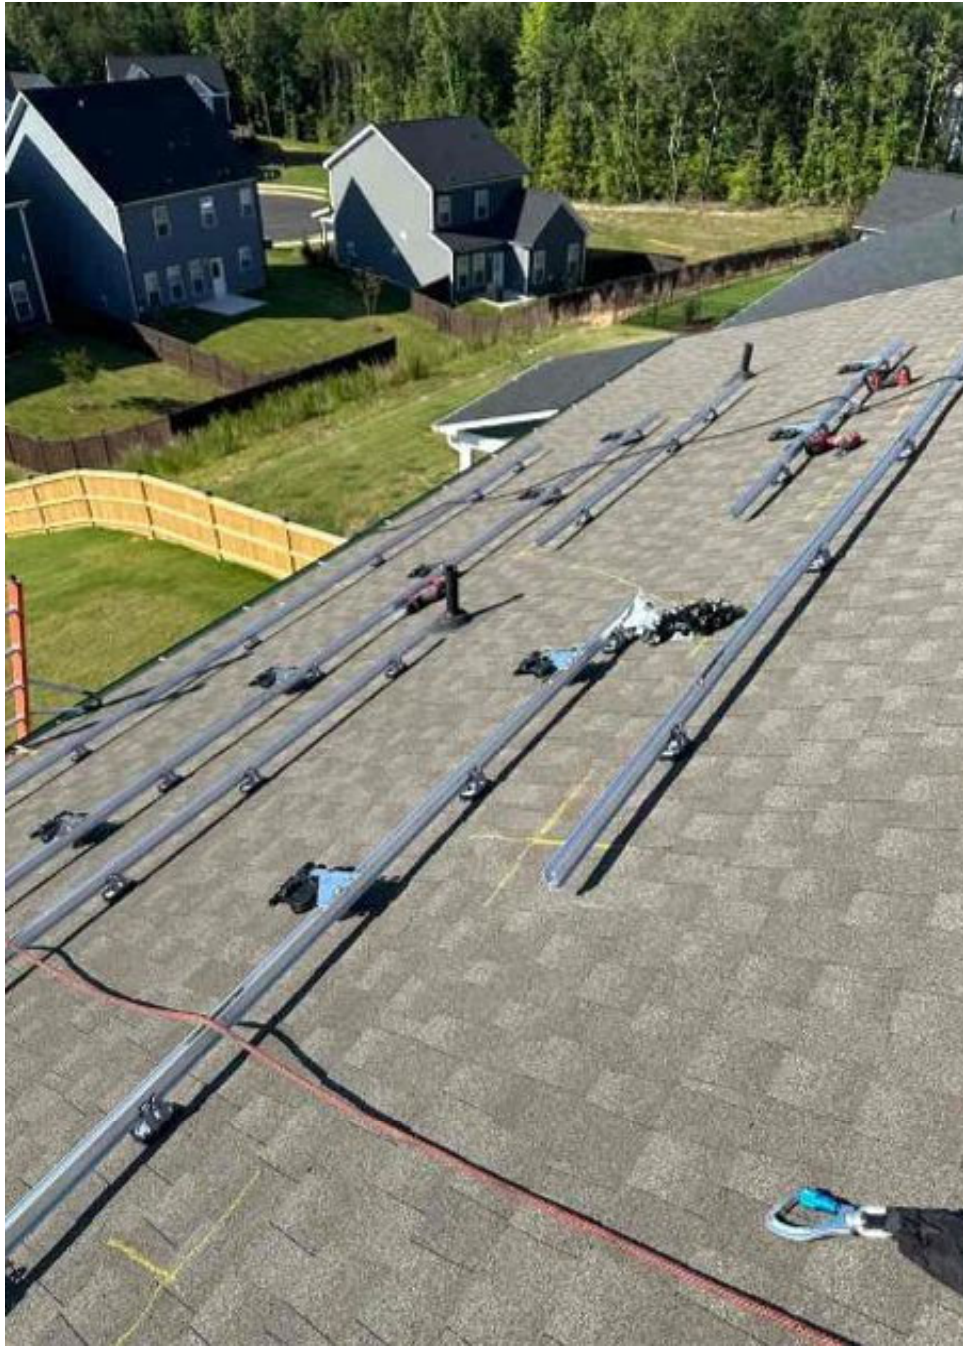



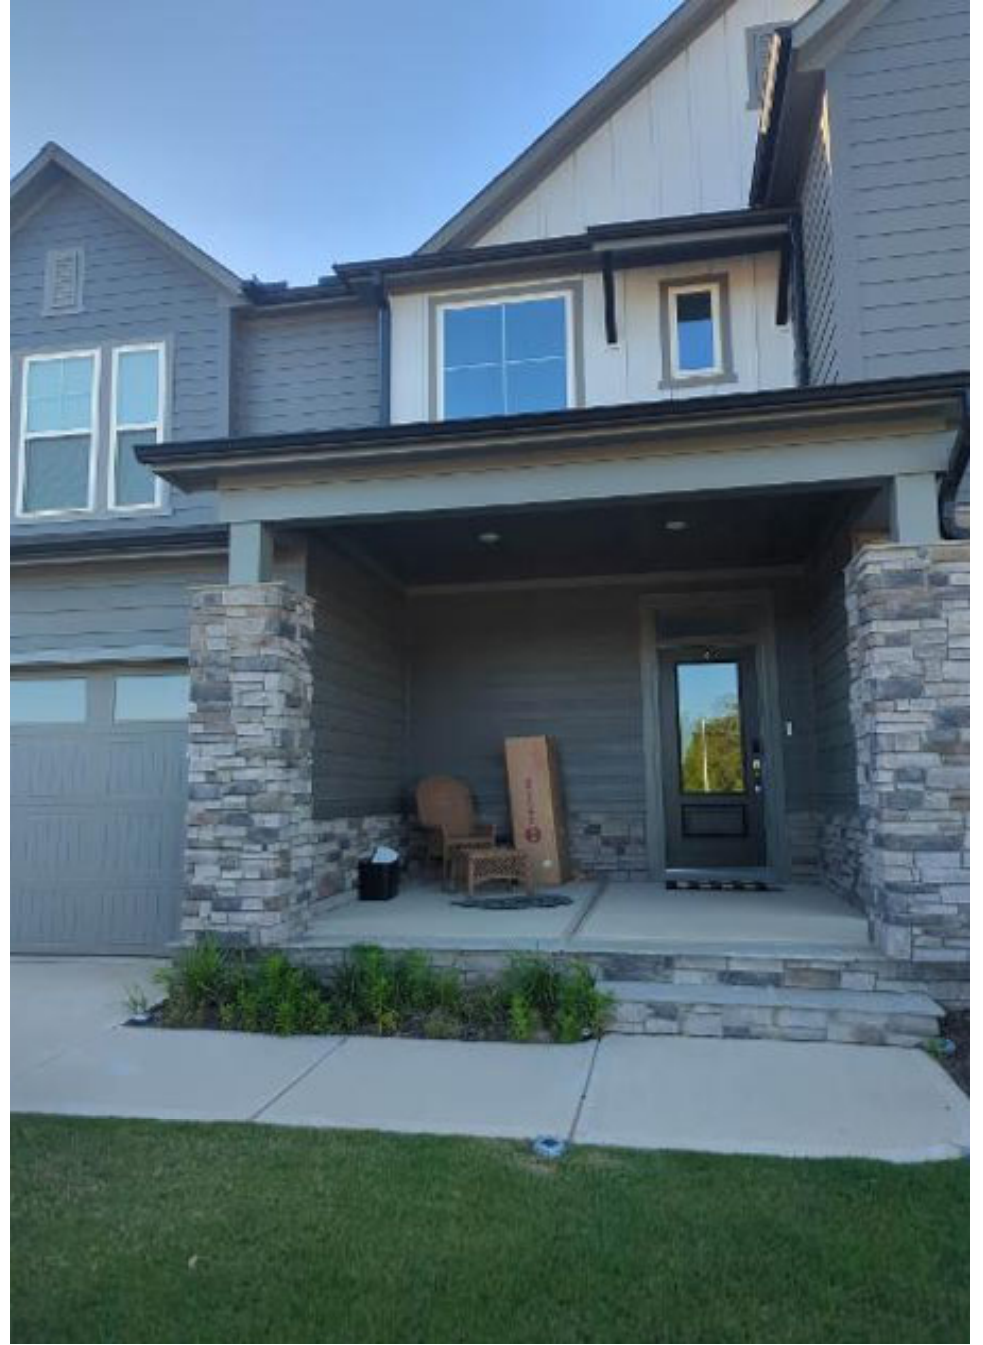



Designated Competent Person – Fill out this portion of the form

In Case of Emergency, call 911 immediately and proceed to the nearest emergency room


For non-emergency injuries, please report the injury to your manager, follow the Injury Standard Operating Procedures – Notify managers.


Nearest Urgent Care (circle one)	For Hedy Springs Hospital
Nearest Emergency Room	950 S Main St, Hedy Springs, NE 68840
Safety Contact	
Additional Notes	

Workers


Compensation Provider: Berkshire Hathaway Homestate Companies
 Berkshire Hathaway Address: PO Box 581716, San Francisco CA 94118
 Berkshire Hathaway Fax Number: (800) 661-6984
 Berkshire Hathaway Policy Number: BLWC216021 (CA, IL) - BLWC225838 (all other states)
 Blue Raven Fax Number: (385)-498-408


Report Injury

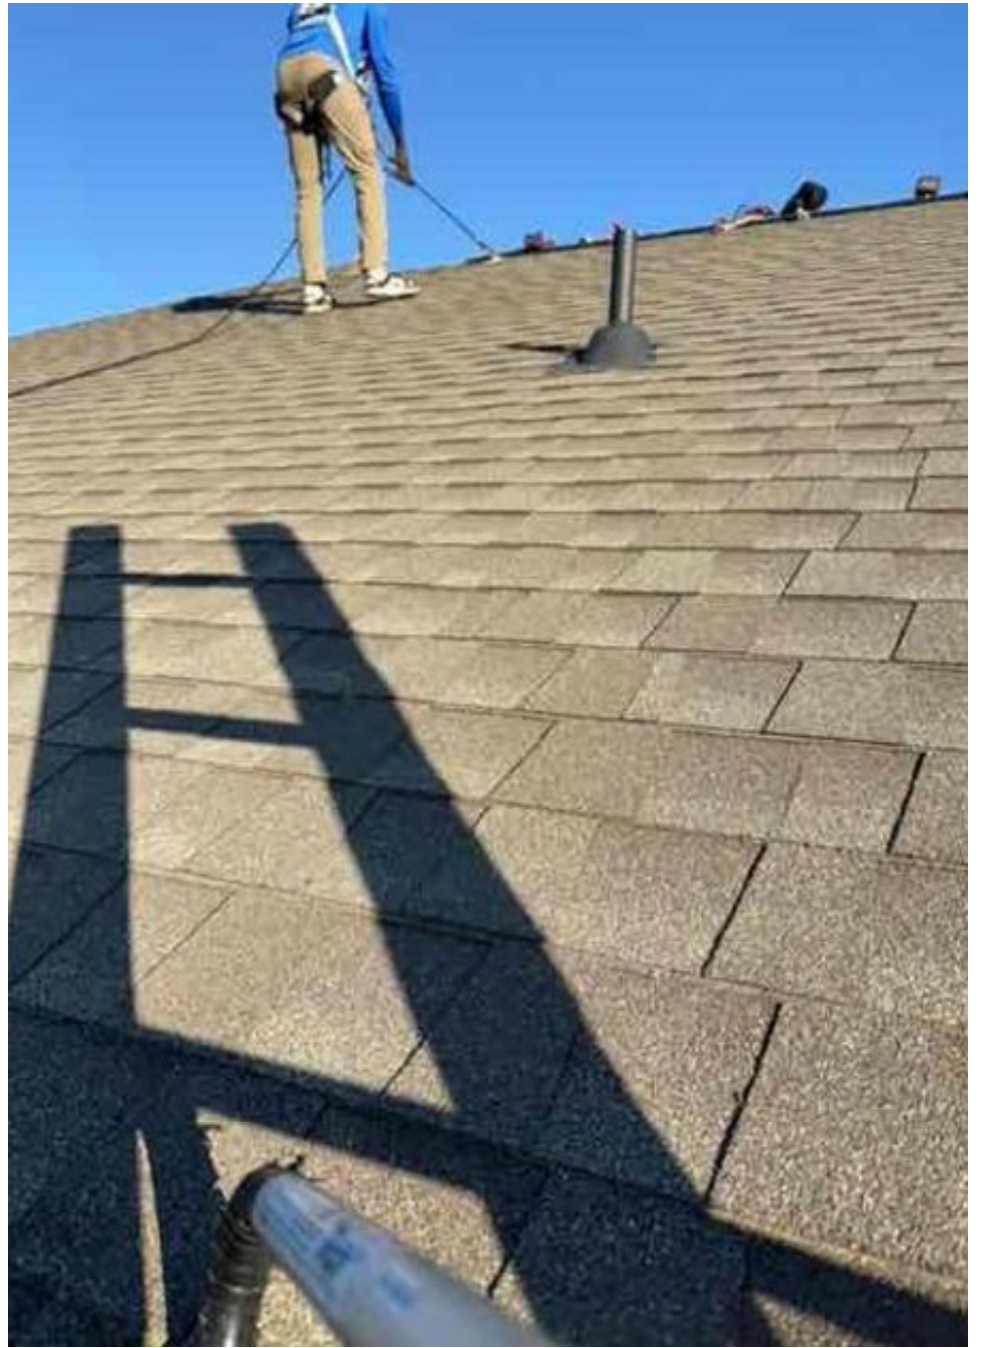


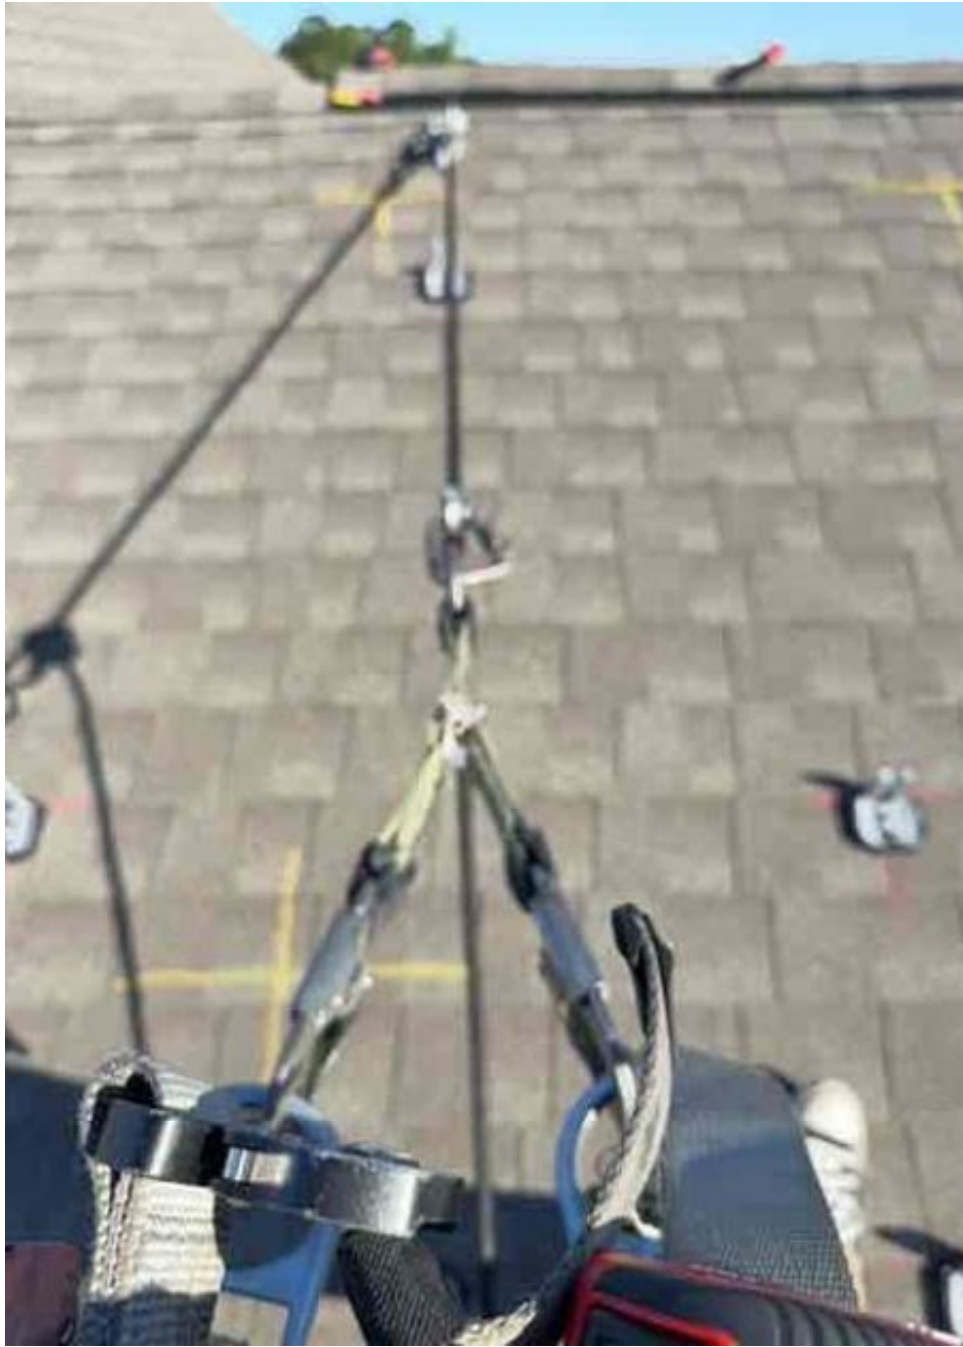





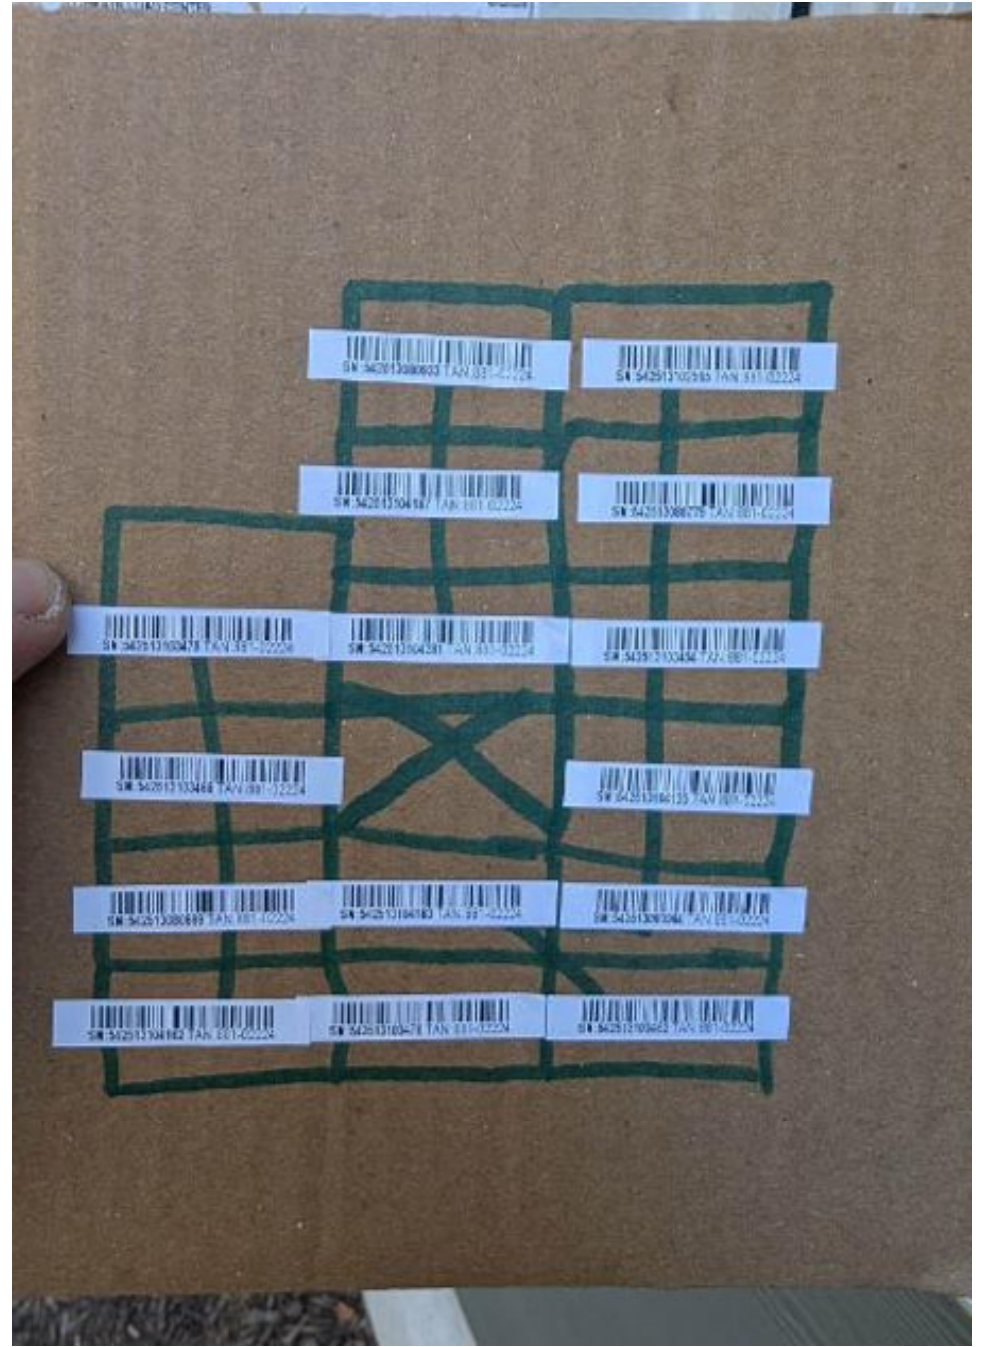

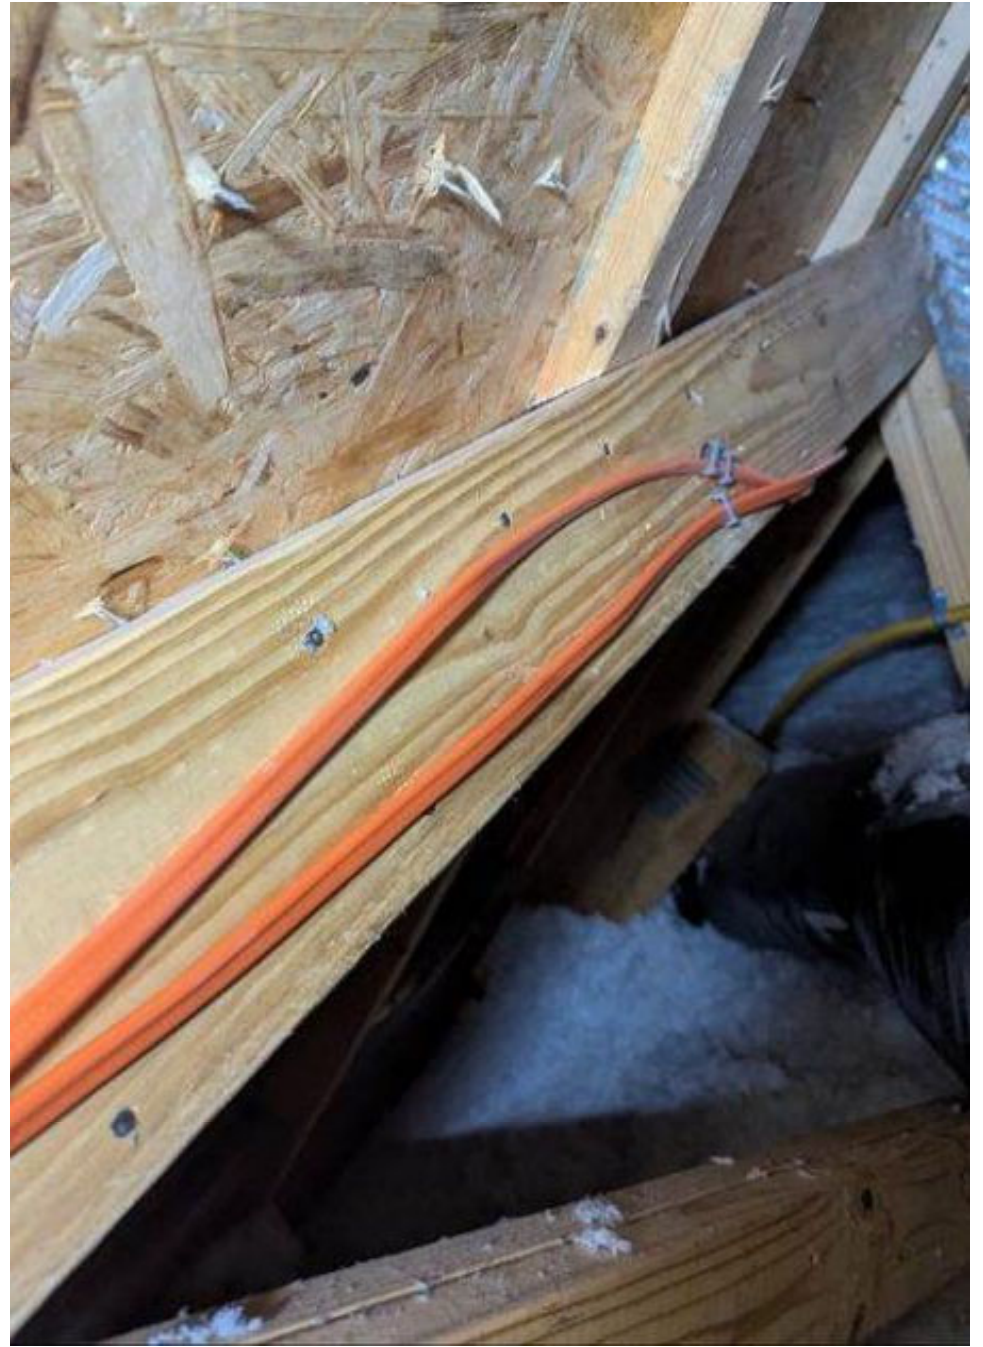

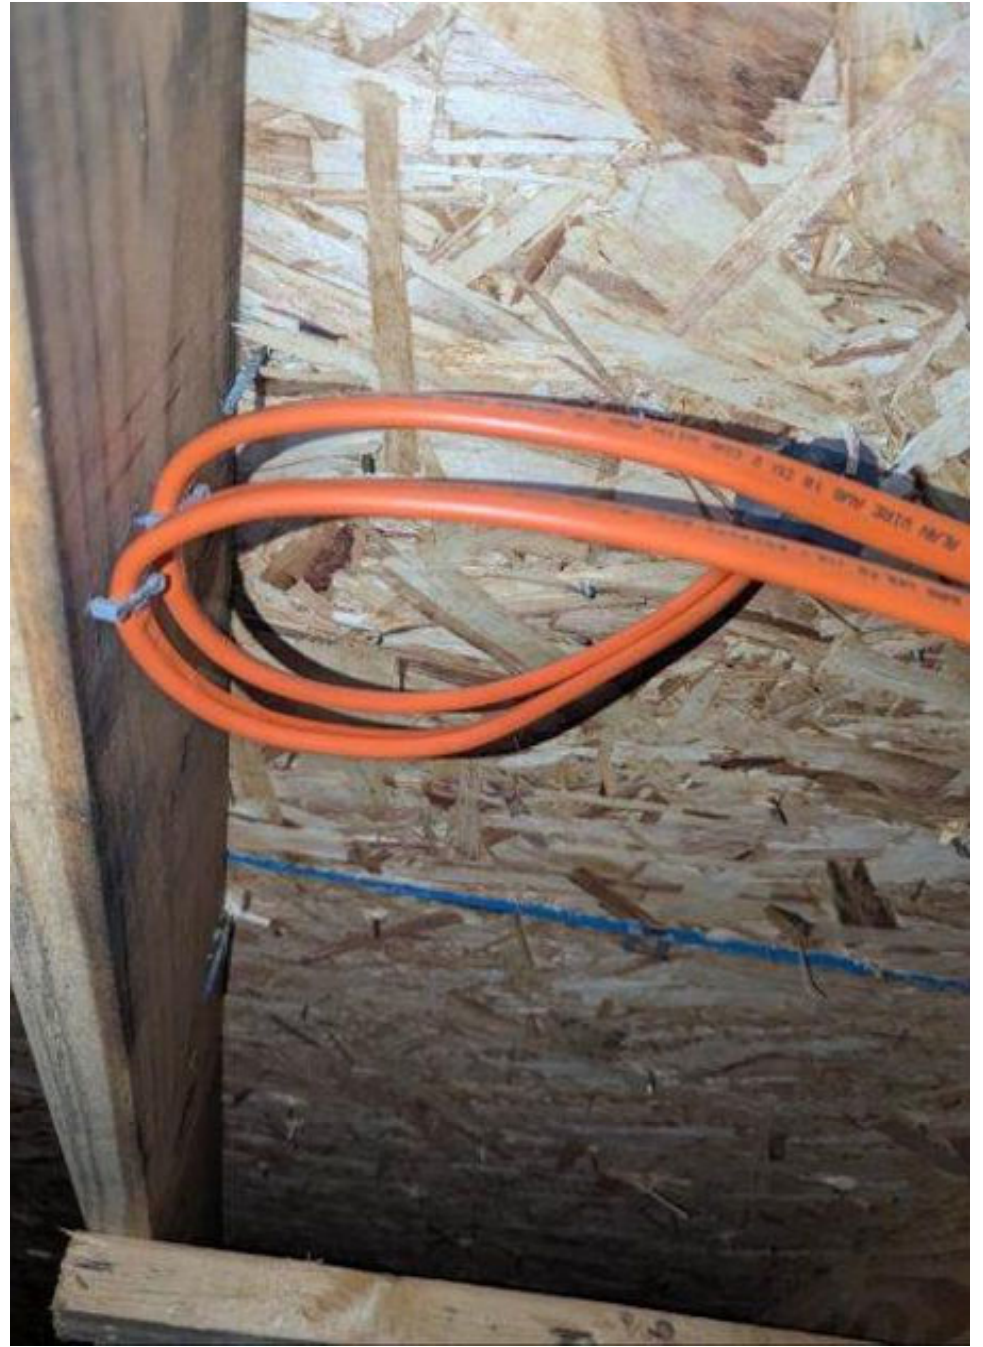

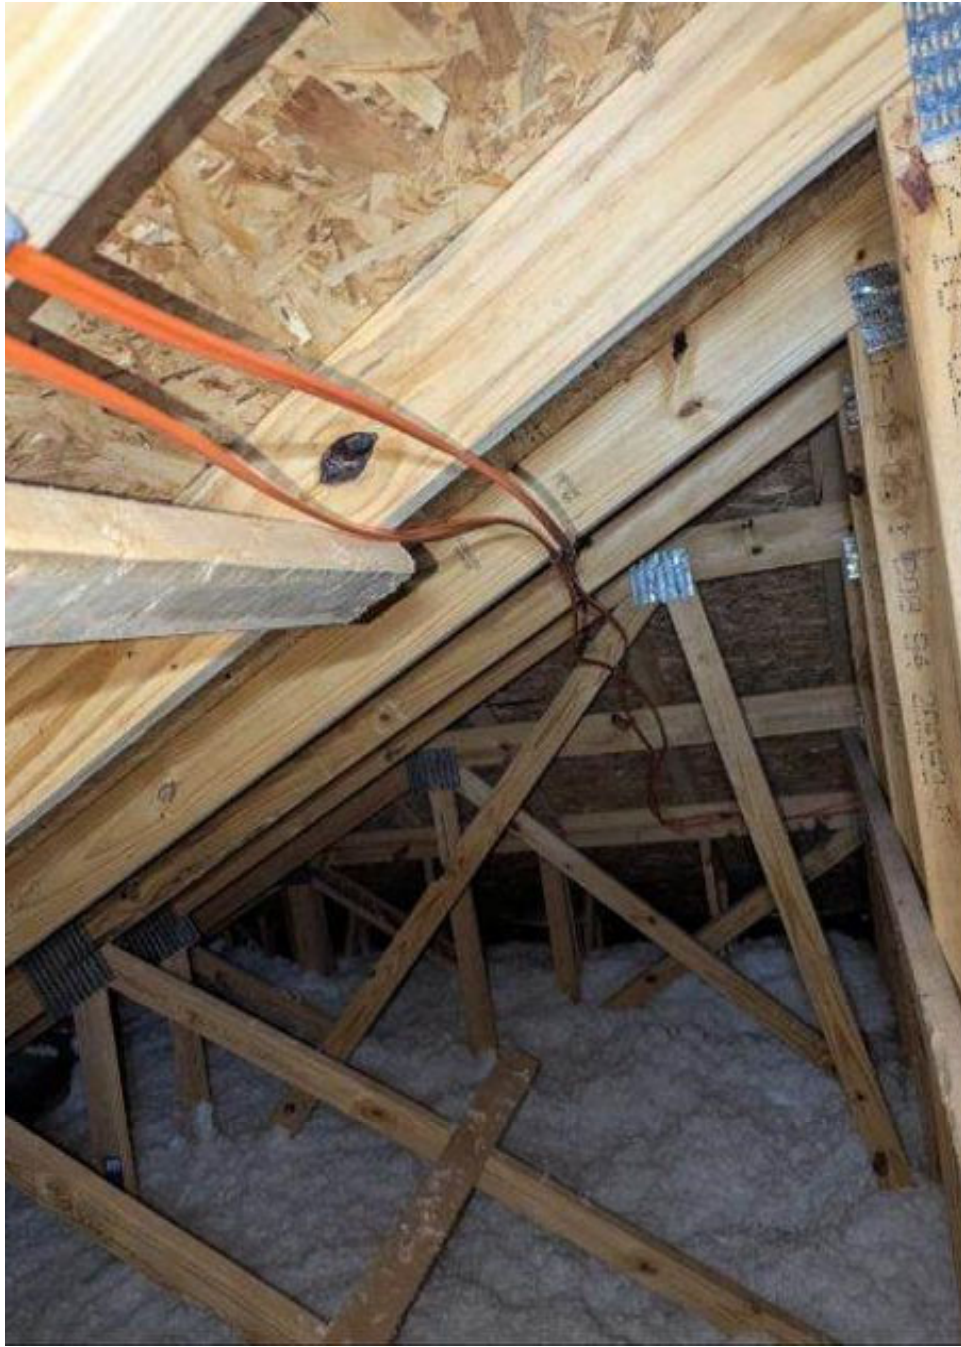

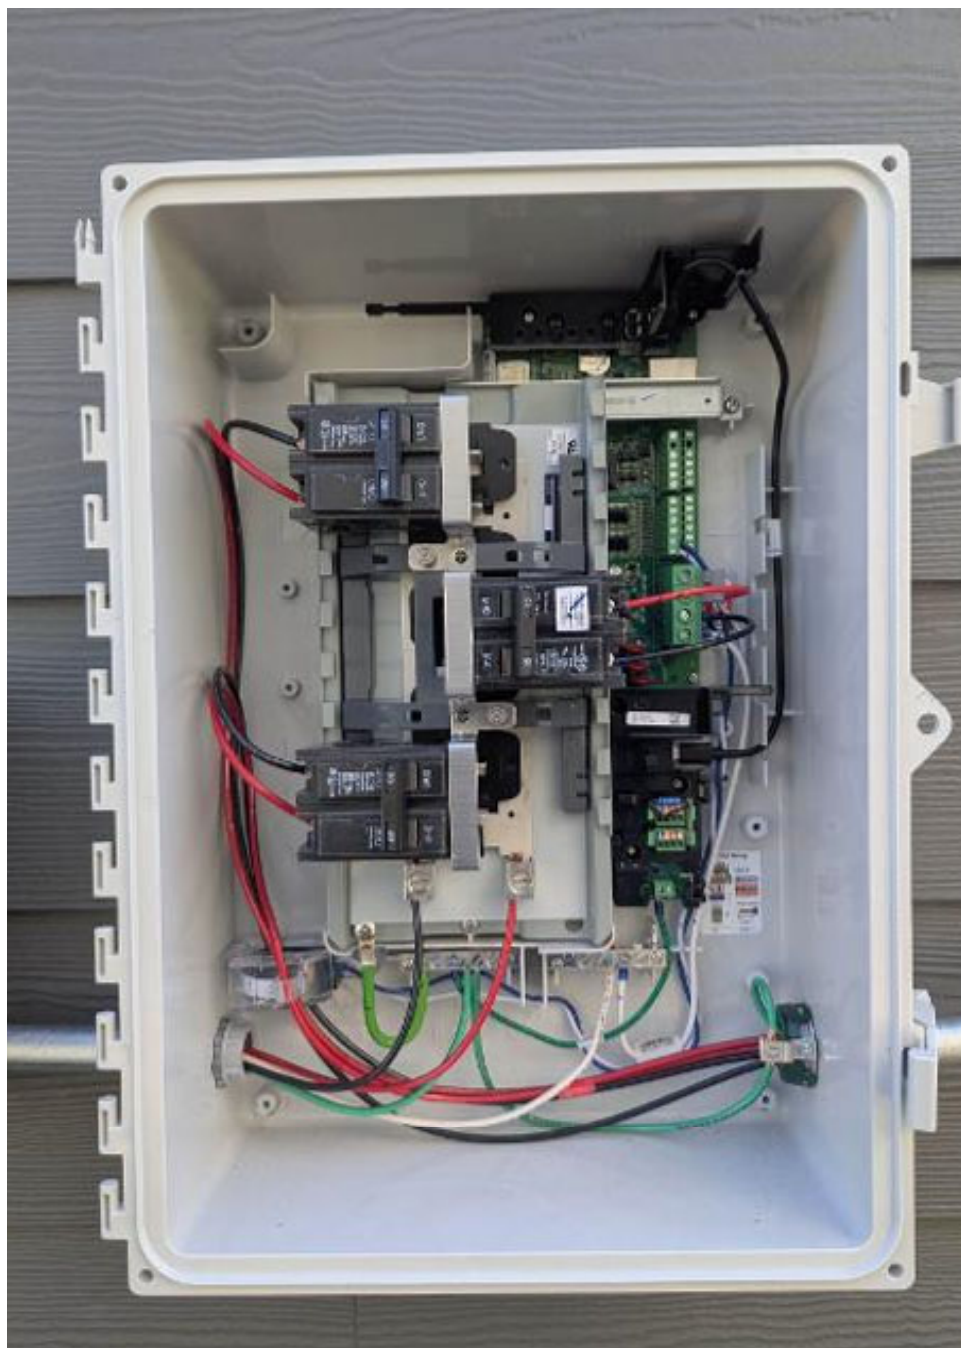

Combiner Box
X-IQ-AM1-240-5-HDK

Scan for QIG

Electrical ratings

Voltage 240V~, 60Hz

DG Breakers 80A MAX (combined)

DG Inputs 64A MAX (combined)

Output 65A MAX, 90A MAX feeder OCPD

Temperature 46°C MAX ambient

NOM

202443004204

S/N: **202443004204**

P/N: **883-02025**

Dedicated solar and DG Combiner Box - do not add load
10 AMP or 15 AMP IQ Gateway Breaker not used for ba

Connection	Wire sizes		
DG Breaker (1, 2, 3, 4)	14-10 AWG	2.2 Nm	
	8 AWG	2.8 Nm	
	6-4 AWG	3.0 Nm	
60A Circuit Breaker only	4-1/0 AWG	5.0 Nm	
IQ Gateway Breaker (5)	14-10 AWG	2.26 Nm	
IQ Gateway Power Terminals	14-10 AWG	1.4 Nm	
Neutral and ground	Large screw	2-1/0 AWG	5.6 Nm
		14-3 AWG	5.1 Nm
	Small screw	6 AWG	3.6 Nm
		8 AWG	2.6 Nm
10-14 AWG		2.3 Nm	

