


REV	DATE	DESCRIPTION

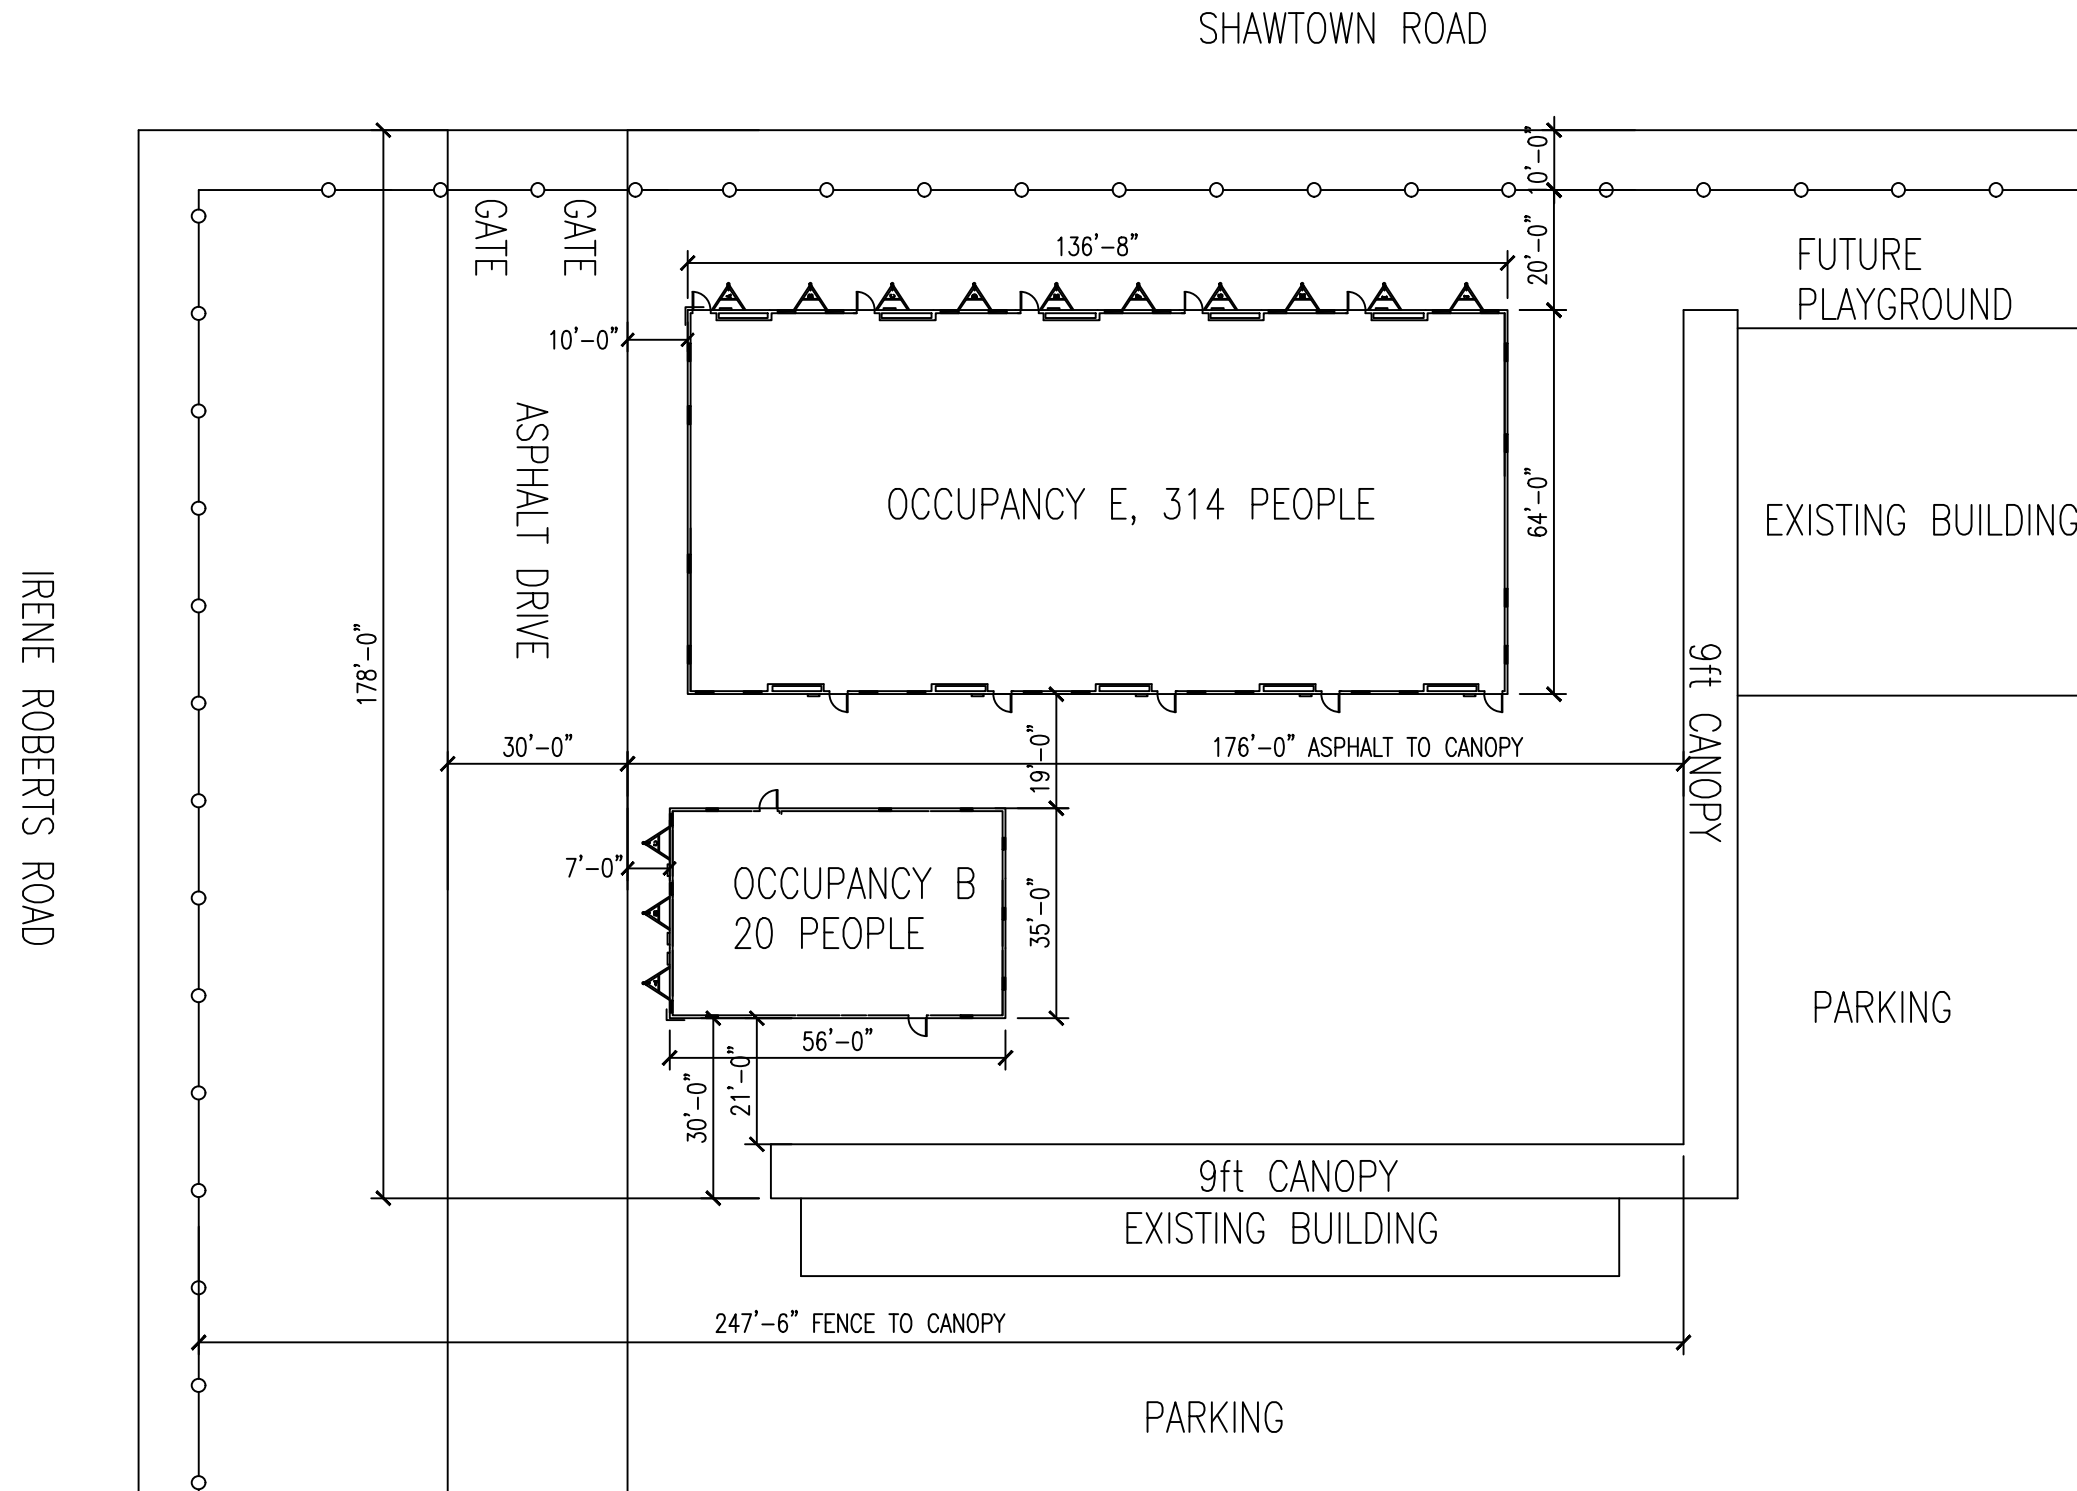

Vanguard Modular Building Systems
 Corporate Office
 3 Great Valley Parkway; Suite 170
 Malvern, PA 19355
 877-438-8627
 www.vanguardmodular.com

JOHNSTON-LEE-HARNETT COMMUNITY
745 SHAWTOWN ROAD, LILLINGTON N.C.

This document and all information contained herein, are the proprietary data and trade secrets of Vanguard Modular Building Systems (VMBS), and Schiavi Leasing Corporation (Schiavi).
 This document and the information contained herein may not be reproduced, used, or disclosed in any manner, or to any extent. Written authorization by a current employee of VMBS or Schiavi must be obtained prior to use of this information, in any form, including that which is represented by this complete page.

Drawing Date:
10/1/2017
 Drawn By:
Vanguard
 Scale:
1/32 = 1'-0"

Project:
N/A
 Drawing:
SP1