


#	LEGEND
1	
2	
3	
4	
5	
6	
7	
8	
9	
10	
11	
12	
13	
14	
15	
16	
17	
18	
19	
20	

General Notes

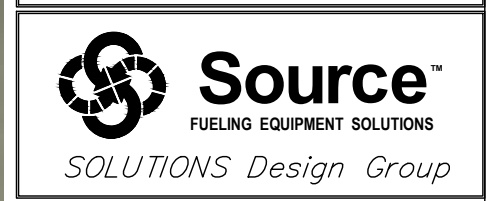

4298 Christian Light Rd. Faquay Varina, NC

EQUIPMENT LAYOUT DRAWING

SCALE : 1"=20'	STATION #
DRAWN BY : JED	DATE : 10/08/2019
CHECKED BY :	REVISION :
PAPER SIZE : 11 x 17	REVISION :
DO NOT SCALE - USE DIMENSIONS ONLY	
FILE: 4298 Christian Light Rd Faquay Varina, NC	