


Legend

- Property Line
- - - Adjacent Property Line
- Sidewalk
- Water Lines (Existing)
- Sewer Lines (Existing)
- Fire Hydrant (Proposed)
- Sewer Cleanout (Proposed and Existing)
- Sewer Manhole (Proposed and Existing)
- - - Setbacks/Yards
- - - 1 ft. Contours
- - - 5 ft. Contours
- ~ Existing Wood Line
- Power Pole
- Underground Electrical
- Fiber Optic



VICINITY MAP

SCALE: 1"=500'

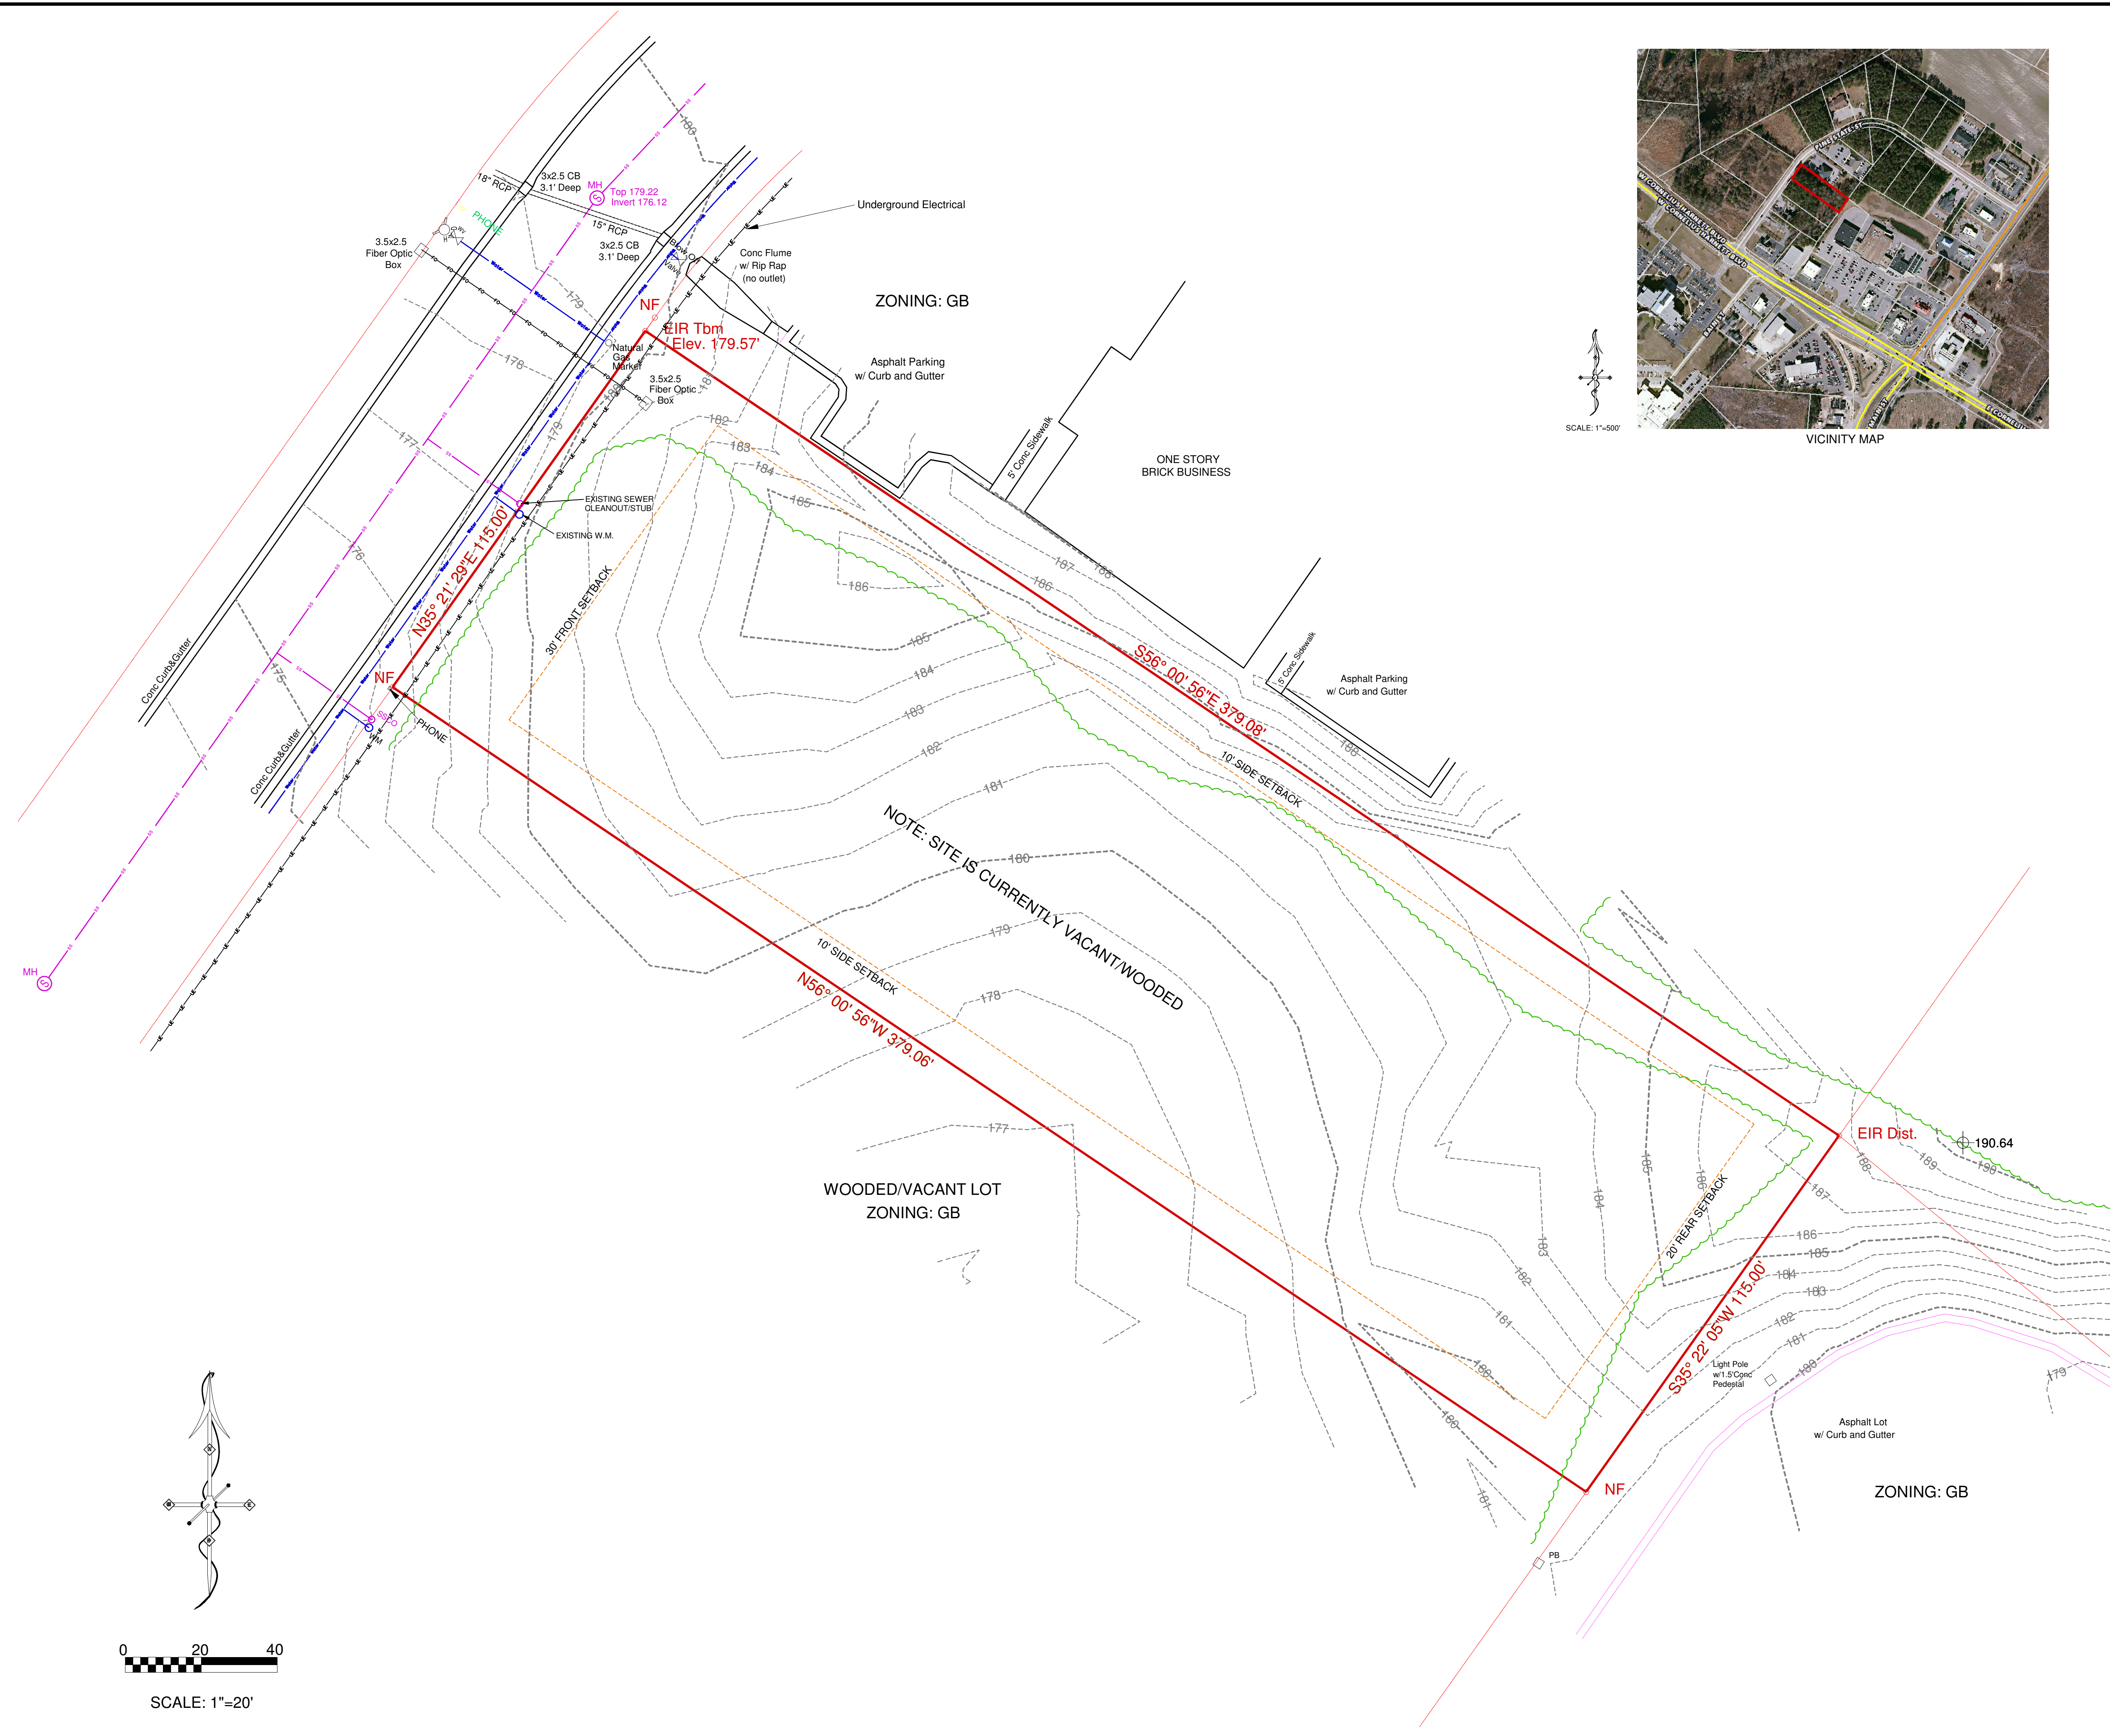

0 20 40

SCALE: 1"=20'

	ENGINEERING & ENVIRONMENTAL SCIENCE COMPANY 3008 Anderson Drive Suite 102 Raleigh, NC 27609 (919) 781-7798	DATE: 02/06/2020
	2/6/20	DRAWN: RWB
	Existing Conditions North Carolina Heart & Vascular 110 Pine State Street Lillington, NC	SCALE: 1"=20'
	Stephenson General Contractors 1090 W Market St. Smithfield, NC 27577	Sheet No. C-1