

Reviewed For Code Compliance By:
D. Banks Wallace
 Chief Deputy Fire Marshal
 06/25/2020 11:43:56 AM

LIFE SAFETY LEGEND

- ===== METAL STUD PARTITION
- ===== WOOD FRAMED WALL PARTITION
- > EGRESS PATH
- (X) EXITS - SEE EXIT TABULATION
- (X) EXIT SIGN - SEE ELECTRICAL DRAWINGS FOR MORE INFORMATION
- (F) FIRE EXTINGUISHER - IN CABINET
- (F) FIRE EXTINGUISHER - WALL MOUNTED
- (KB) KNOX BOX MOUNTED AT 60" AFF.
- (C) NORTH CAROLINA ROOF TRUSS SIGN PER SECTION 633.021 OF NORTH CAROLINA ADMINISTRATIVE CODE

NOTE: THIS PROJECT IS CONSTRUCTED WITH LIGHT WEIGHT WOOD TRUSS ROOF, WHICH REQUIRES A CONSTRUCTION SIGN WITH 'R' DESIGNATION TO MEET'S 606-33.222 63A-3.012 CODES. SEE NOTE #5 SHEET # A46 FOR SIGN SPECIFICATIONS AND LOCATION.

EXIT TABULATION BASED ON NFPA 101 CHAPTER 12 NEW ASSEMBLY

CONTRIBUTING AREA (SQ. FT.)	2345
OCCUPANCY	ASSEMBLY A2
OCCUPANT LOAD FACTOR (SQ. FT. / PERSON)	SEE SHEET 12 "MEANS OF EGRESS"
OCCUPANT LOAD (PERSONS)	85
CAPACITY OF MEANS OF EGRESS REQUIRED (PER PERSON)	2"
EXIT CAPACITY REQUIRED (INCHES)	17"
(1) DOUBLE DOOR EXIT CAPACITY PROVIDED	68"
(2) SINGLE DOOR EXIT CAPACITY PROVIDED	34"
(3) SINGLE DOOR EXIT CAPACITY PROVIDED	46"
TOTAL EXIT CAPACITY PROVIDED	148"


GENERAL NOTES

1. SEE ELECTRICAL DRAWINGS FOR ADDITIONAL LIFE SAFETY INFORMATION
2. ALL AISLES SERVING SEATING & TABLES TO BE 44" WIDE PER IBC SECTION 102.9.3.1 AND NFPA 12.2.5.B
3. ALL AISLES ACCESSWAY & TABLES TO MEET IBC SECTION 1011, 1028 AND NFPA 12.2.5.1
4. EGRESS DOORS LEAD DIRECTLY OUTDOORS TO ACCESS PUBLIC SPACE.

REVISIONS	BY
04.06.20	DV

OLIVERI ARCHITECTS
 AA 000291
 Member of the American Institute of Architects
 3200 W. Hargett Street, Suite 200
 Phone: 771.781.7250 • Fax: 771.781.6628
 www.oliveriarchitects.com

© 2020 OLIVERI ARCHITECTS
 ALL INFORMATION CONTAINED
 IN THIS DRAWING IS THE
 SOLE PROPERTY OF
 OLIVERI ARCHITECTS.
 ALL RIGHTS RESERVED.

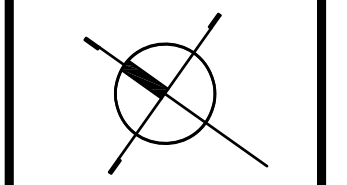

Joseph L. Oliveri, AIA
 State of North Carolina
 License #PA11925

Highway 55
BURGERS SHAKES FRIES
 NORTH MAIN STREET (HWY 210)
 Lillington, Harnett County, N.C.

Date: 1. 24. 20
 Scale: AS NOTED
 Project Mgr: DG
 Drawn: DV
 Job: 19-142

Sheet
LS1