



1st Floor

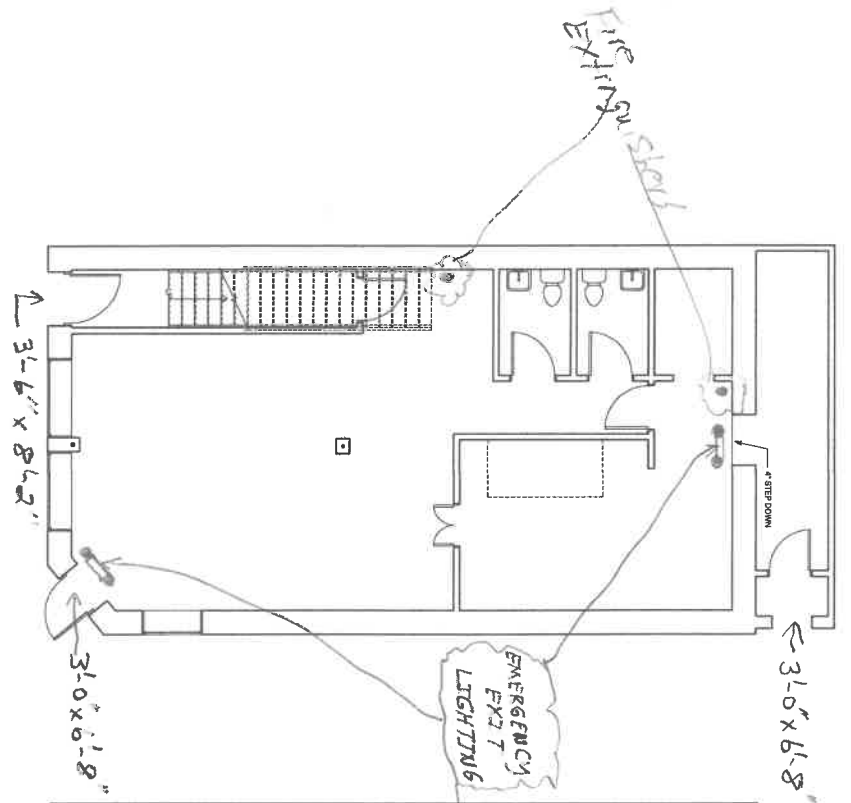

2nd Floor

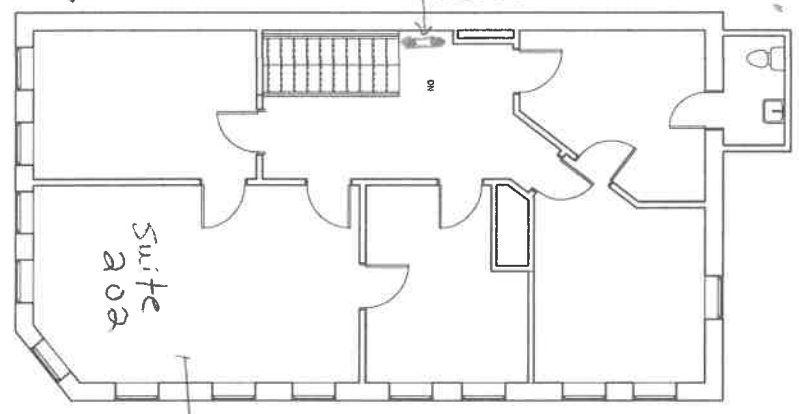

PROPOSED SEATING

suite area

1 FIRST FLOOR PLAN
1/4" = 1'-0"

8 N. BROAD STREET