




ANDREW W. PRIVETTE, AIA
 1920 FT. BRAGG ROAD
 FAYETTEVILLE,
 NORTH CAROLINA 28303
 TELE. (910) 485-8567
 andy@designtobuild.com

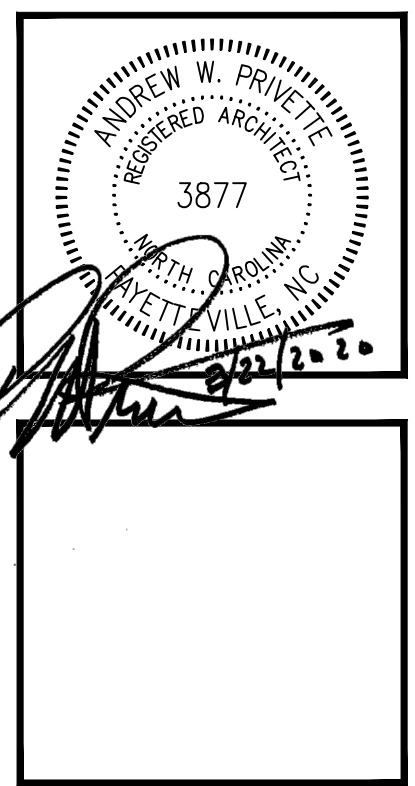



AFTERBURNER CIGAR STORE
 BUILDING RENOVATION
 506 WEST FRONT STREET
 LILLINGTON, NORTH CAROLINA

DATE	DESCRIPTION	CHK


JOB CODE: 20AFTERBURNER
 DRAWN BY: S.S.TOPE
 CHECKED BY: A. PRIVETTE
 COPYRIGHT:
 DESIGNED TO BUILD

SHEET TITLE:
 LIFE SAFETY PLAN
 REV. APRIL 3, 2020

G-102
 SHEET 2 OF 2

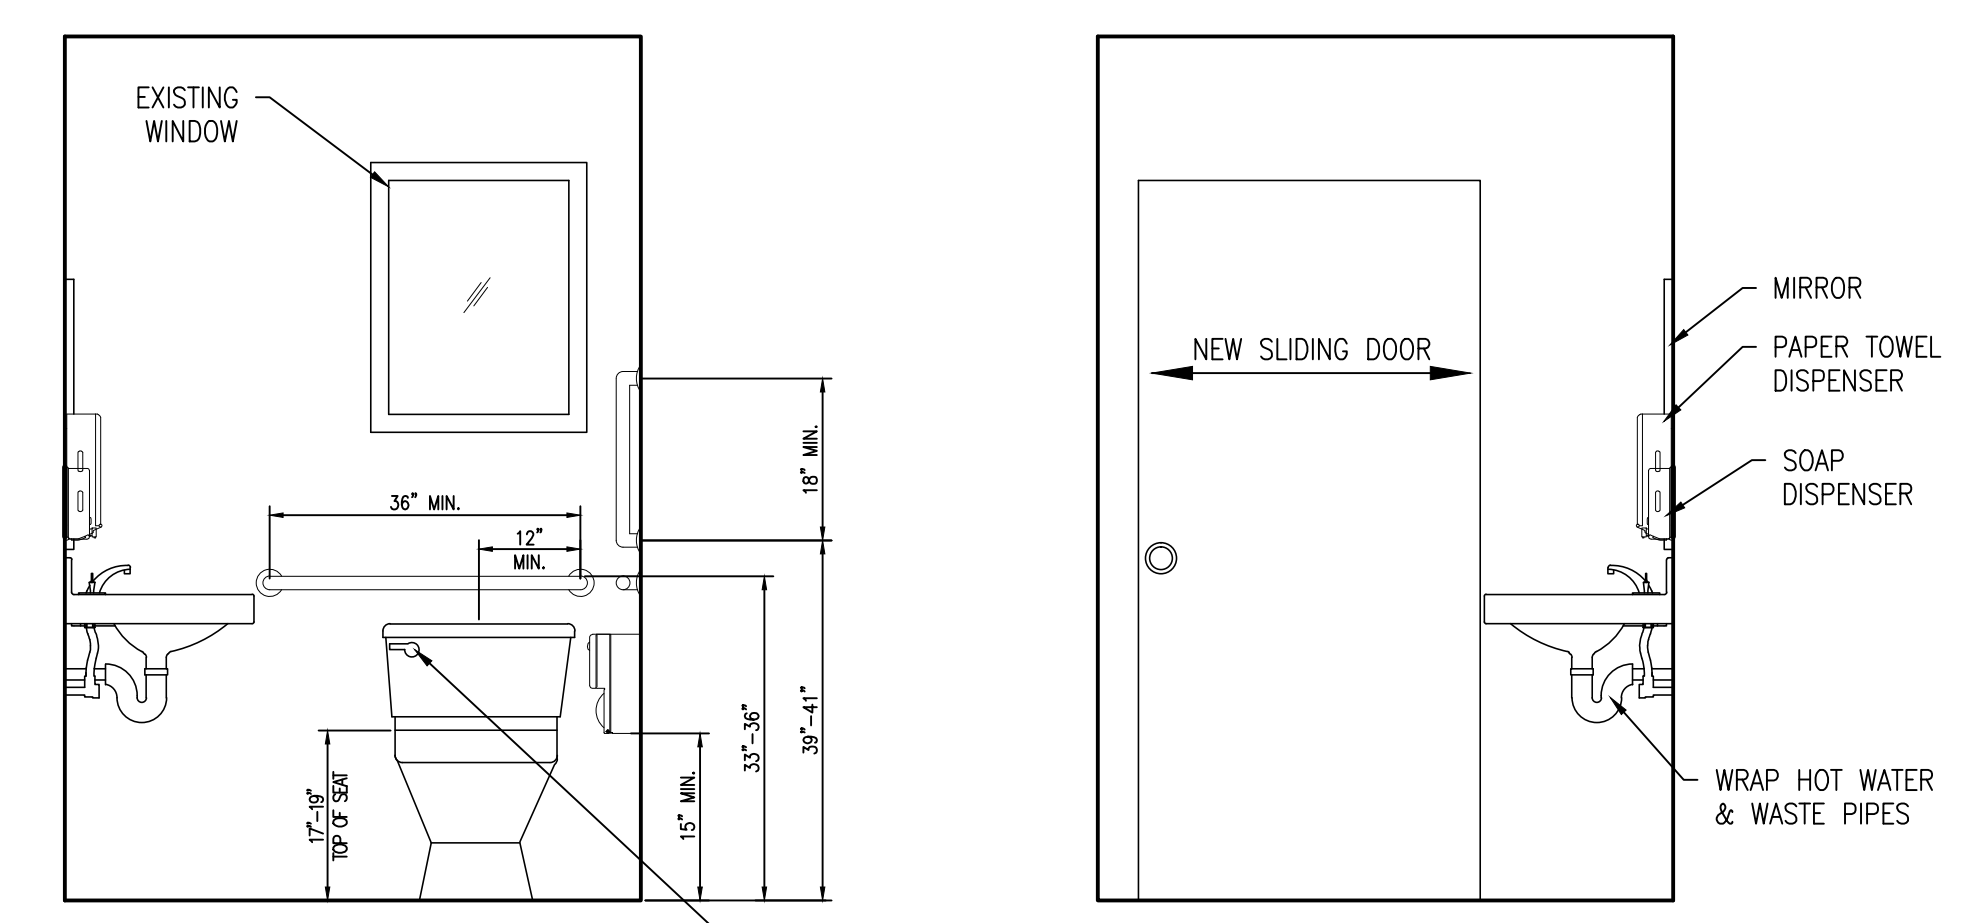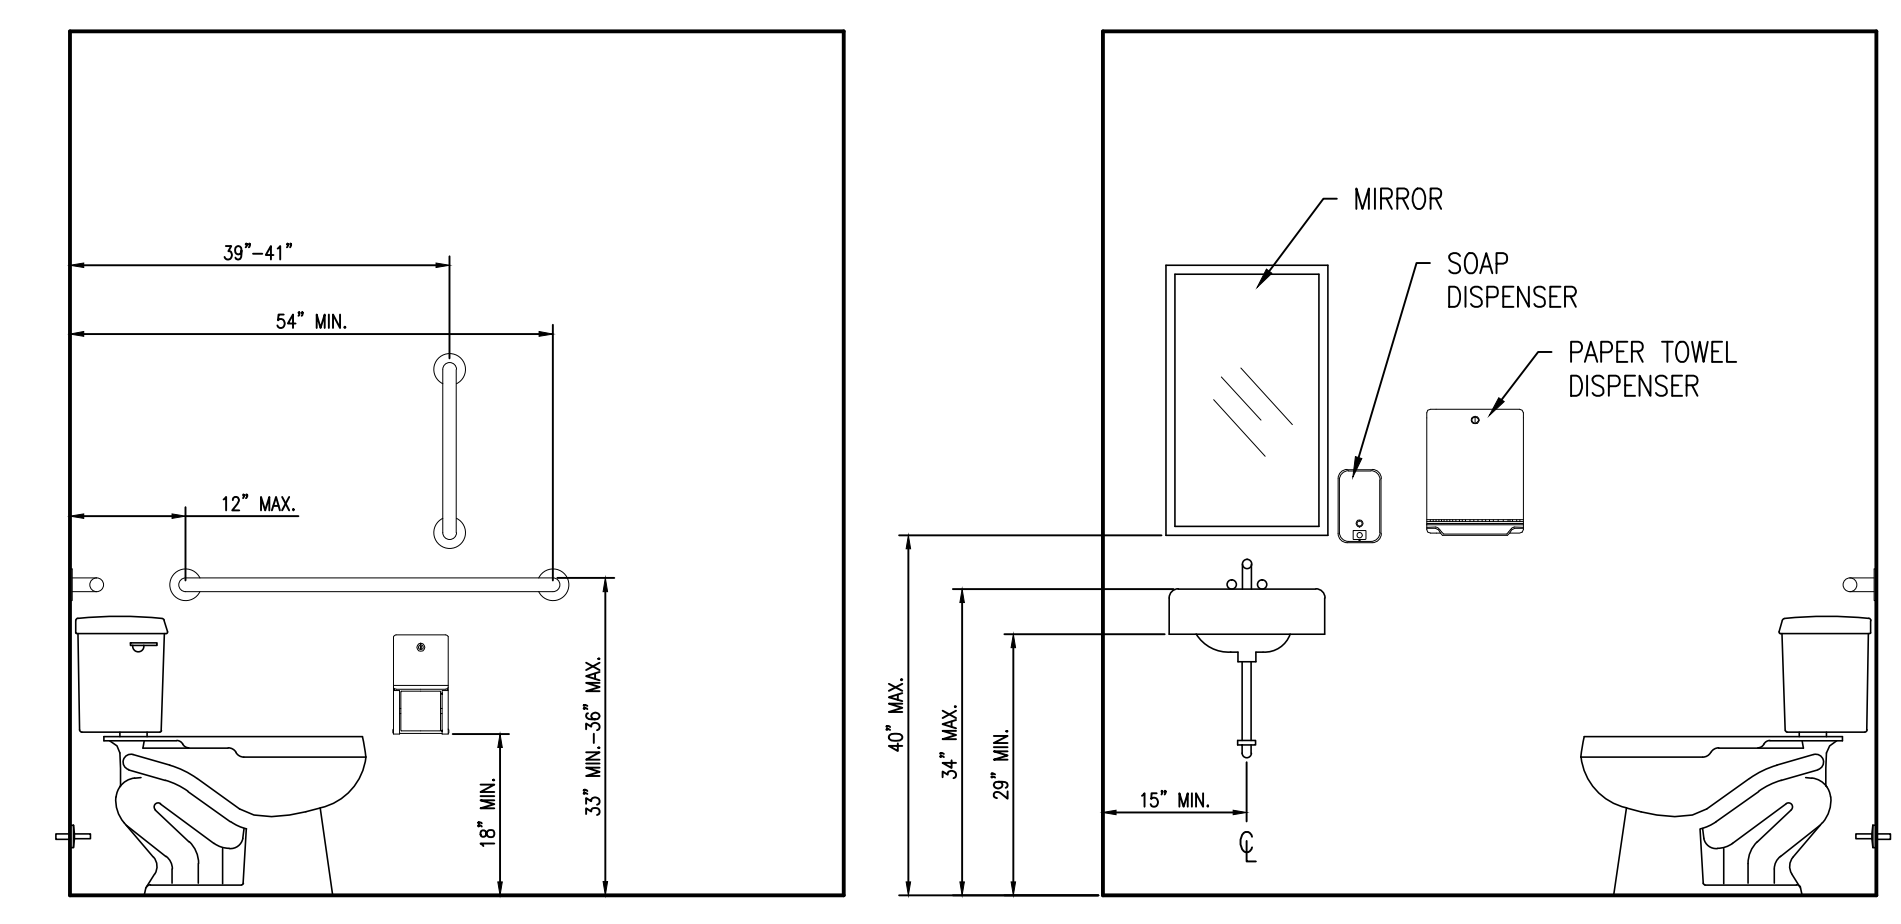

B4 ACCESSIBILITY DIMENSIONS
 SCALE: NTS
 FLUSH CONTROLS TO BE OPPOSITE THE SIDEWALL BAR

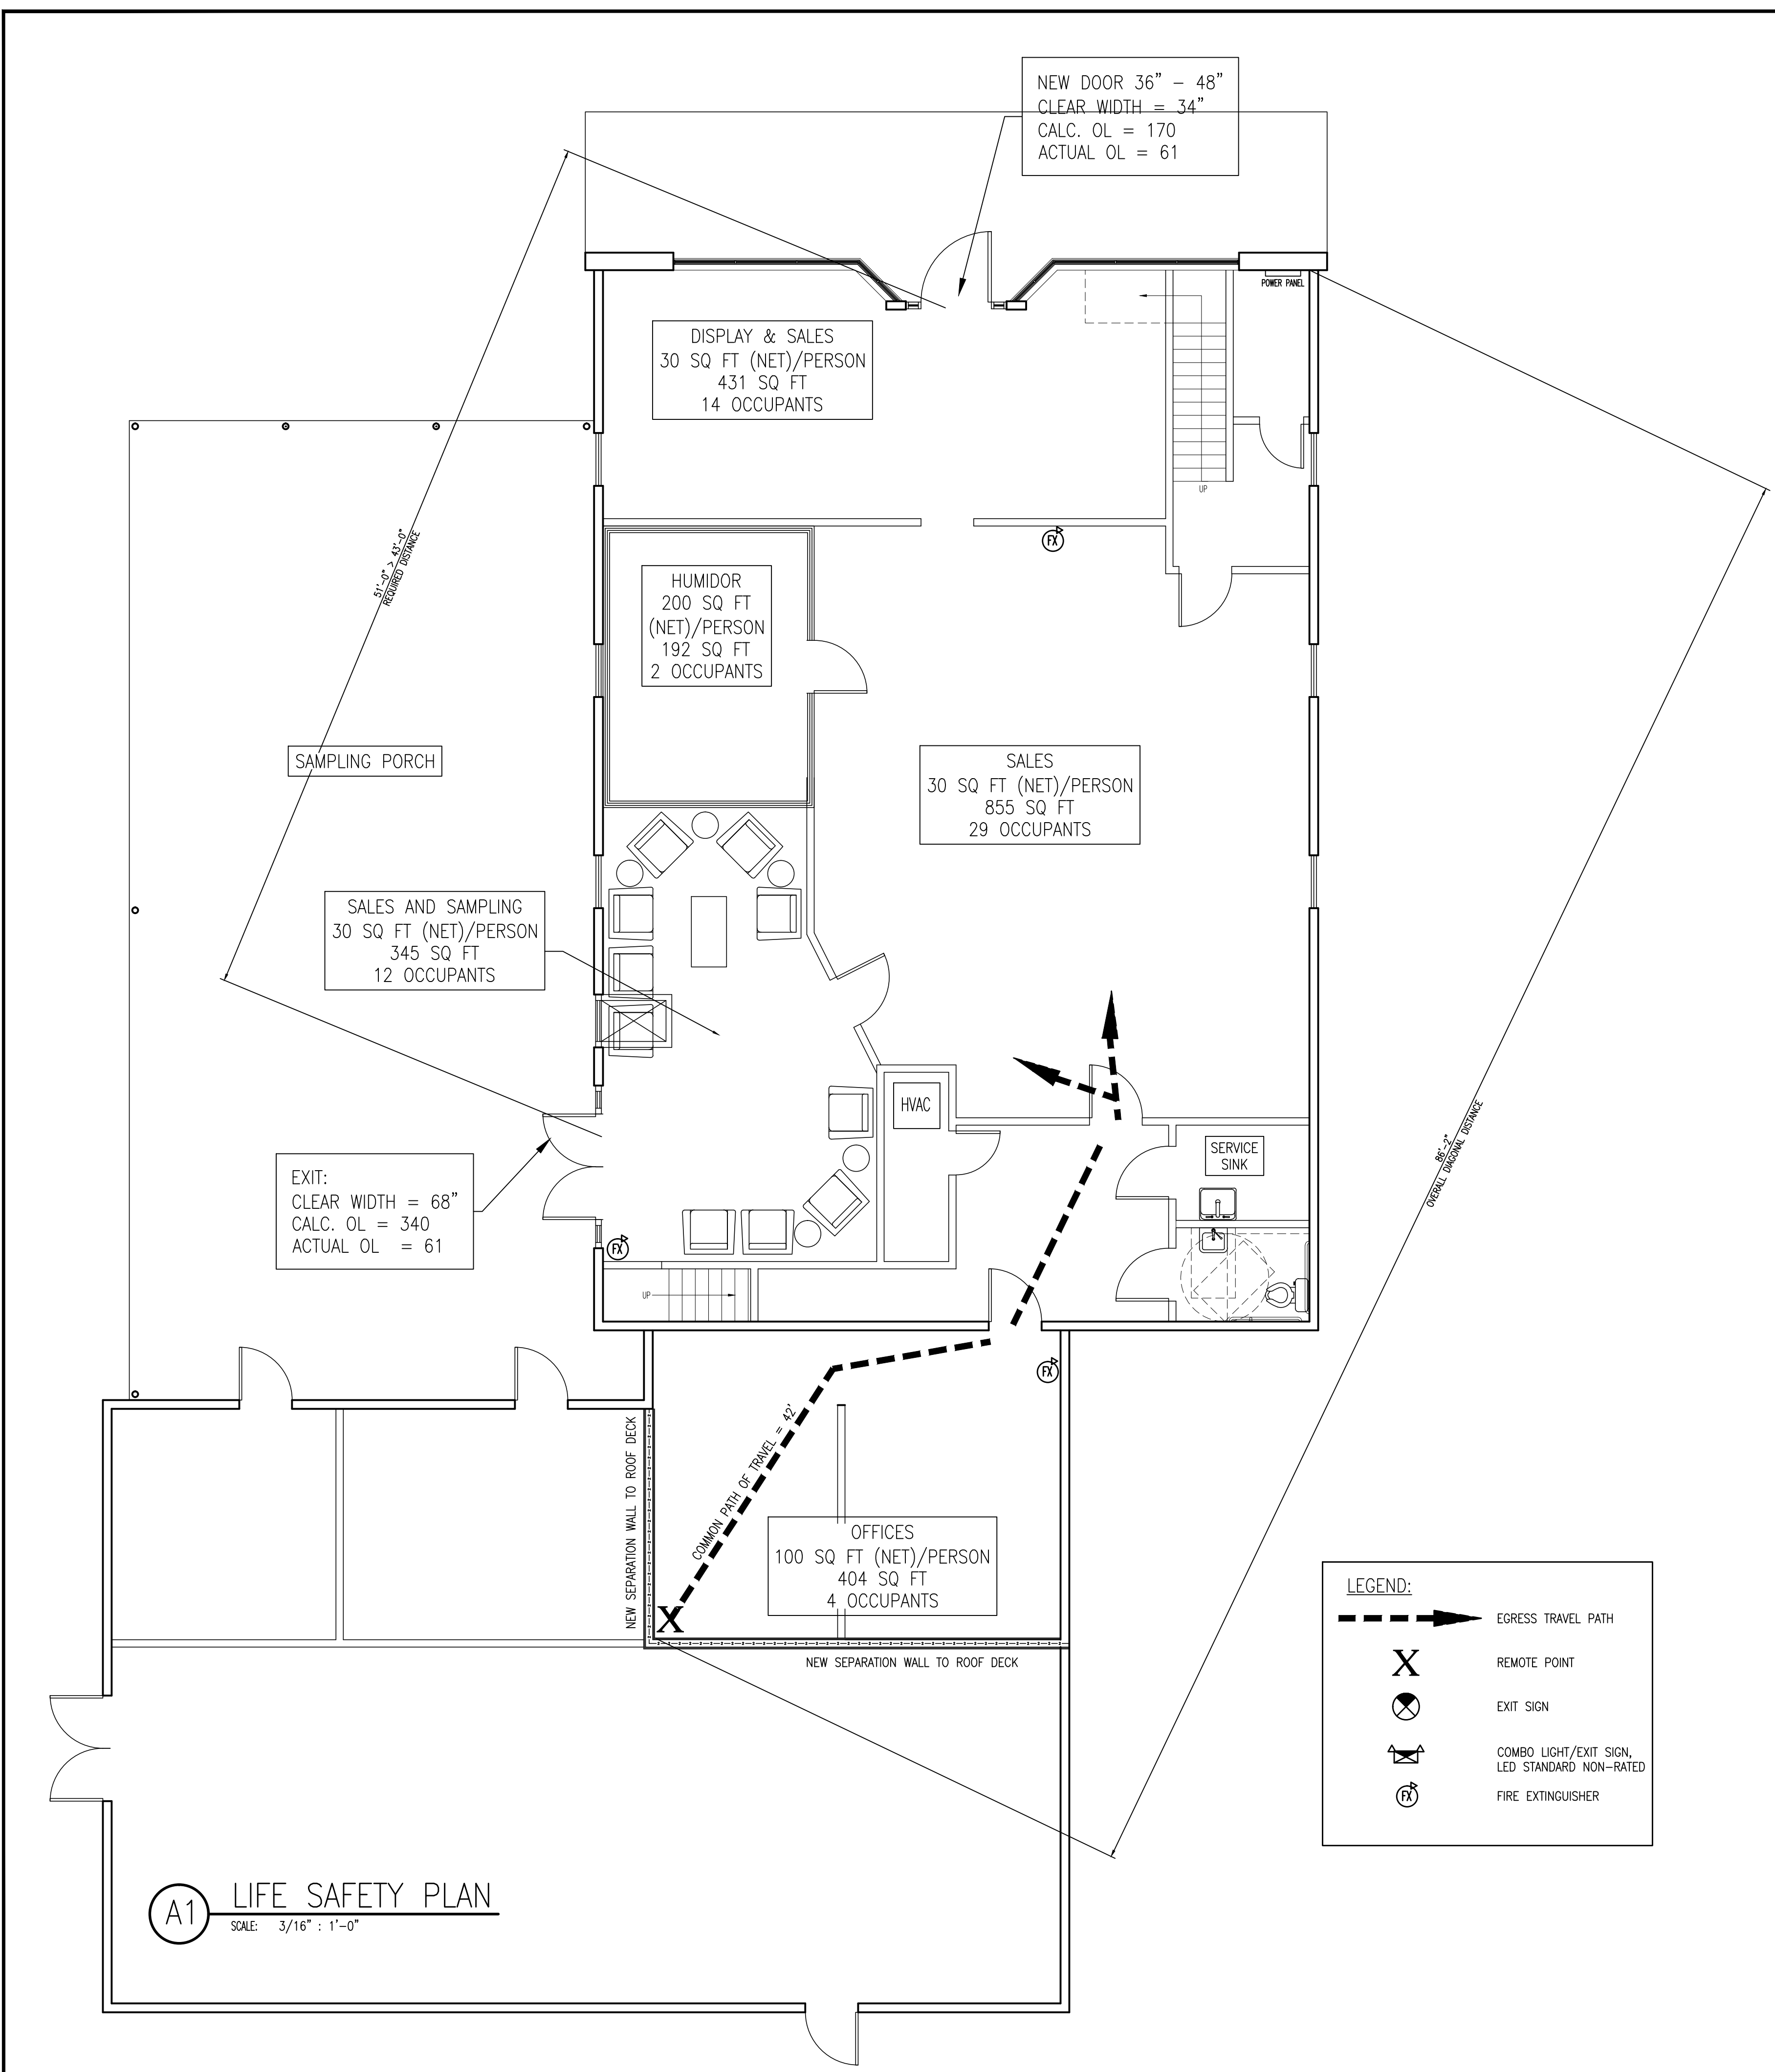

LEGEND:

- ➔ EGRESS TRAVEL PATH
- X REMOTE POINT
- ⊗ EXIT SIGN
- ⊗ COMBO LIGHT/EXIT SIGN, LED STANDARD NON-RATED
- ⊗ FIRE EXTINGUISHER

A1 LIFE SAFETY PLAN
 SCALE: 3/16" : 1'-0"

DRAWINGS, SPECIFICATIONS AND THE DESIGN ARE AND SHALL REMAIN THE PROPERTY OF THE ARCHITECT. WHEREAS THE PROJECT FOR WHICH THEY ARE PREPARED IS EXECUTED OR NOT, THE DRAWINGS AND SPECIFICATIONS SHALL NOT BE USED BY THE PROJECT OWNER OR ANY OTHER PARTY FOR OTHER PROJECTS, ADDITIONS TO THIS PROJECT, OR FOR COMPLETION OF THIS PROJECT EXCEPT BY AGREEMENT IN WRITING AND WITH APPROPRIATE COMPENSATION TO THE ARCHITECT.