


# Amerex Pre-Engineered Fire Suppression System

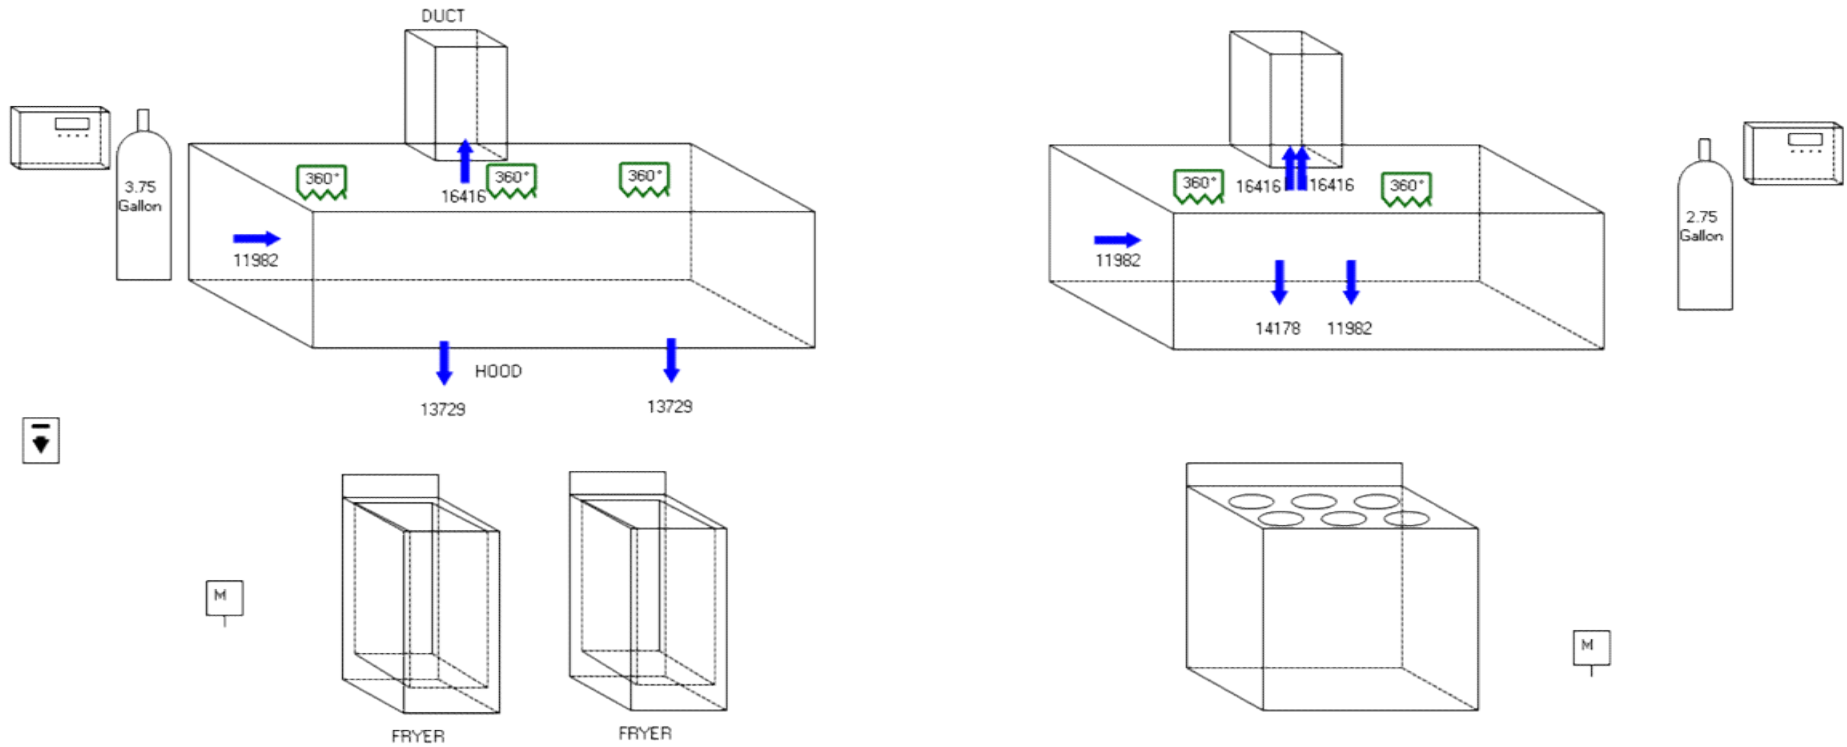

**SCALE**

1 foot

Total System Flow Points = 19 : Flow Points Used = 12



Designed & Installed by:  
 Parrish Fire and Safety Inc  
 104 S. Railroad St  
 Benson, NC 27504  
 919-894-8495

For:  
 Carlie C's  
 333 N Raleigh St  
 Angier, NC 27501

Designer:

Job: Carlie C's

Date: 10/7/2020

Stamp