



Ansul Pre-Engineered Fire Suppression System

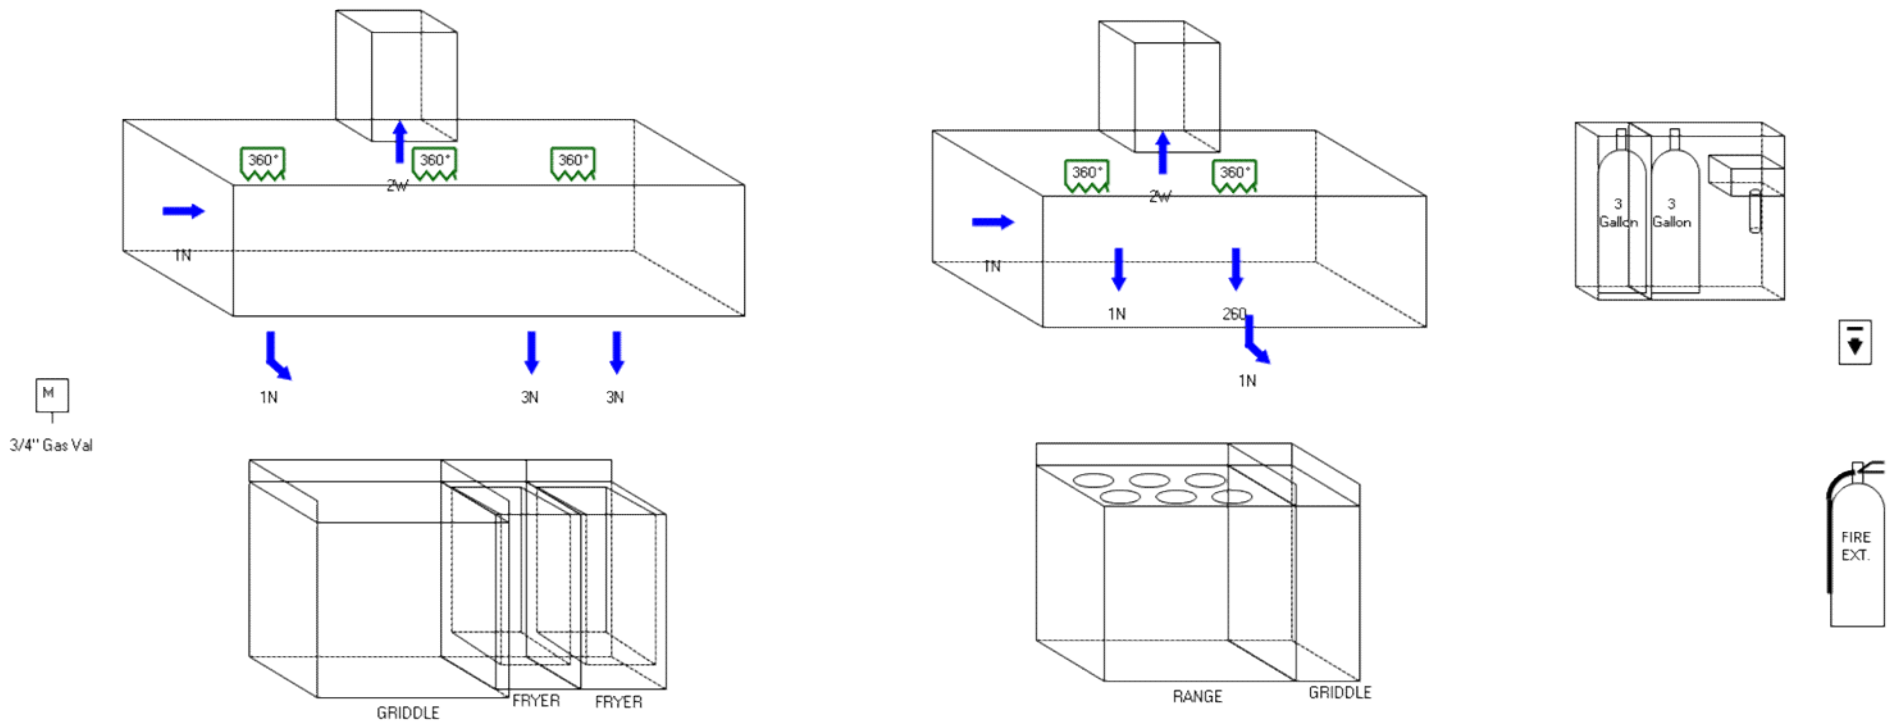

SCALE

1 foot

Total System Flow Points = 22 : Flow Points Used = 17

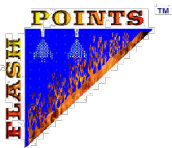

Designed & Installed by:
 Parrish Fire and Safety Inc
 104 S. Railroad St
 Benson, NC 27504
 919-894-8495

For:
 Red Barn Restaurant
 123 E. Depot St
 Angier, NC 27501

Designer: JP

Job: Red Barn Restaurant

Date: 12/2/2020

Stamp