


# Ansul Pre-Engineered Fire Suppression System

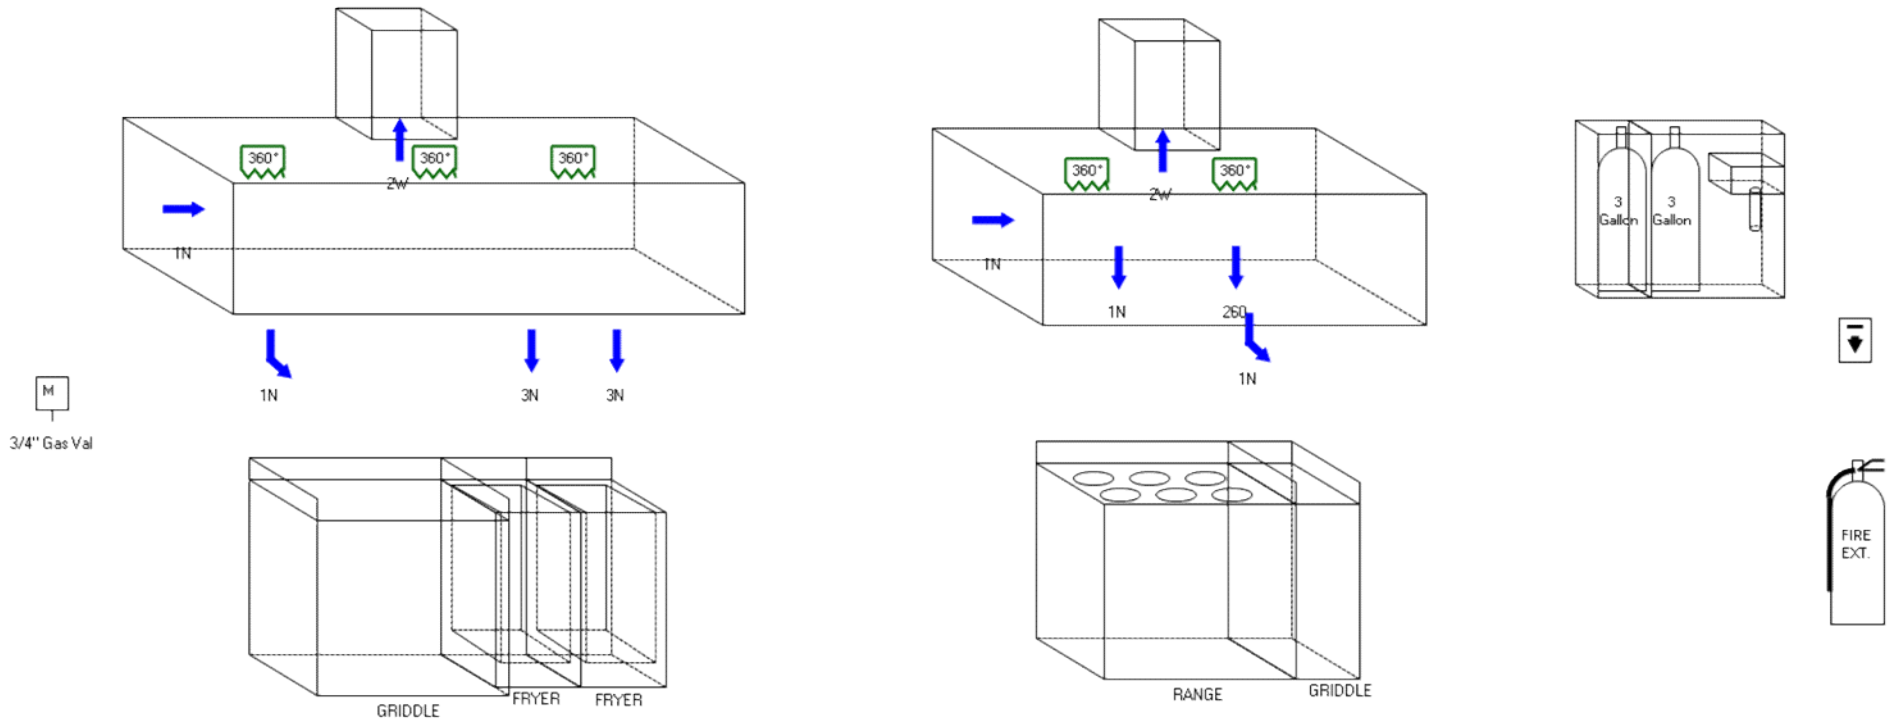

**Reviewed For Code Compliance By:**  
D. Banks Wallace  
 Chief Deputy Fire Marshal  
 12/02/2020 11:16:49 AM

**SCALE**

1 foot

Total System Flow Points = 22 : Flow Points Used = 17



Designed & Installed by:  
 Parrish Fire and Safety Inc  
 104 S. Railroad St  
 Benson, NC 27504  
 919-894-8495

For:  
 Red Barn Restaurant  
 123 E. Depot St  
 Angier, NC 27501

Designer: JP

Job: Red Barn Restaurant

Date: 12/2/2020

Stamp