


Papa Sub's & Pizza

12' Hood Length

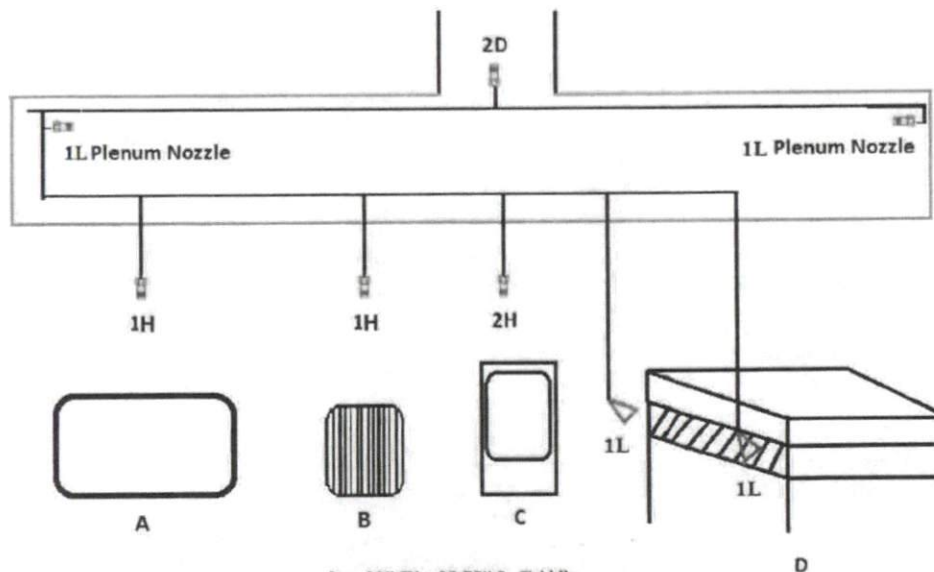

- A = 28" W x 20.75" L Griddle
- B = 15" Char grill
- C = Deep Fryer (15" x 19" well)
- D = 40" W x 74" L Conveyor Pizza Oven

Pyro-Chem

Protex II

3.0 gal

Wet Chem

10/10 Flow Points

3x 450 Fusible Links

Fire Protection
1048 Bragg Blvd
Fayetteville, NC 28301

Papa Subs & Pizza
117 W Cornelius Harnett
Lillington, NC 27546

Papa

3/3/21

F-1