


# SERENITY CONSTRUCTION DRAWINGS PHASE 1A

PINEY GROVE RAWLS ROAD, HARNETT COUNTY, NORTH CAROLINA

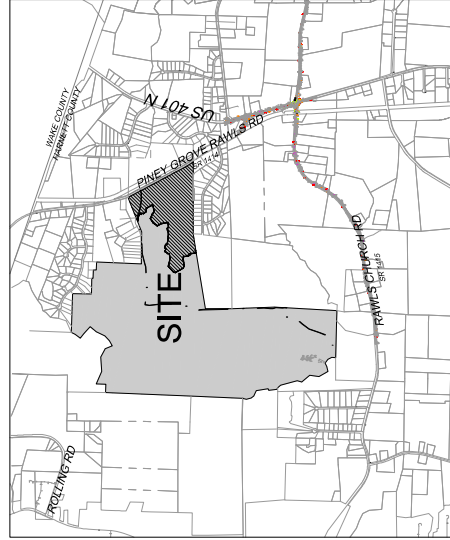

VICINITY MAP

### SITE DATA

<b>PROJECT:</b>	SERENITY SUBDIVISION
<b>ENGINEER:</b>	TIMMONS GROUP 5410 TRINITY ROAD, SUITE 102 RALEIGH, NC 27607 PHONE: 919-966-4507 WWW.TIMMONSGROUP.COM
<b>DEVELOPER:</b>	GREENFIELD COMMUNITIES, LLC 8801 SIX FORKS ROAD, SUITE 270 RALEIGH, NC 27615 PHONE: 919-966-4507 WWW.GREENFIELDCOMMUNITIES.COM
<b>PROPERTY LOCATION:</b>	PINEY GROVE RAWLS ROAD
<b>PINS:</b>	0655-22-3685, 0655-13-3762, 0655-03-4488, 0645-95-9148, 6595-02-2683, 0645-72-7454
<b>ZONING:</b>	PUD
<b>TOWNSHIP:</b>	HECTORS CREEK
<b>PROPOSED USE:</b>	RESIDENTIAL
<b>TOTAL TRACT AREA:</b>	447.51 ACRES

### OWNERS OF RECORD

085523-3685	RAWLS M H CO DON PURYEAR 370 LISBON BRIDGE RD GARLAND, NC 28441	0655-13-3762	GREENFIELD SERENITY, LLC 8801 SIX FORKS RD STE 270 RALEIGH, NC 27615
065503-4488	JAMES B HOLLEMAN, JR 119 VALLEYCRUISE CIRCLE GARNET, NC 27529	0645-95-9148	HERS OF HASSIE KNOTT CO DOUGLAS E KNOTT 105 PINEY GROVE RAWLS RD FUGUAY VARINA, NC 27526
065502-2683	HENRY D RAWLS CO DON PURYEAR 370 LISBON BRIDGE RD GARLAND, NC 28441	0645-72-7454	



#### Sheet List Table

Sheet Number	Sheet Title
C0.0	COVER SHEET
C1.0	EXISTING CONDITIONS
C2.0	OVERALL SITE PLAN
C2.1	DETAILED SITE PLAN - SHEET 1 OF 3
C2.2	DETAILED SITE PLAN - SHEET 2 OF 3
C2.3	DETAILED SITE PLAN - SHEET 3 OF 3
C3.0	OVERALL UTILITY PLAN
C3.1	OVERALL OFFSITE UTILITY CONNECTION
C3.2	DETAILED UTILITY PLAN - SHEET 2 OF 3
C3.3	DETAILED UTILITY PLAN - SHEET 3 OF 3
C3.4	DETAILED UTILITY PLAN - SHEET 4 OF 3
C4.0	SANITARY SEWER SCHEDULE
C4.1	OVERALL GRADING AND DRAINAGE PLAN - SHEET 1 OF 3
C4.2	DETAILED GRADING AND DRAINAGE PLAN - SHEET 2 OF 3
C4.3	DETAILED GRADING AND DRAINAGE PLAN - SHEET 3 OF 3
C4.4	STORM SEWER SCHEDULE
C5.1	SERENITY WALK PARWAY PLAN & PROFILE (STA 21+00 TO 22+00)
C5.2	SERENITY WALK PARWAY PLAN & PROFILE (STA 21+00 TO 22+00)
C5.3	WELCOME DRIVE PLAN & PROFILE (STA 8+50 TO 18+50)

C5.4	SERENITY DRIVE PLAN & PROFILE (STA 16+50 TO 24+00)
C5.5	CONVENTION COURT PLAN & PROFILE
C5.6	CALLING PLACE & COMFORT CIRCLE PLAN & PROFILE
C5.7	RETIRED DRIVE PLAN & PROFILE (STA 1+50 TO 20+00)
C5.8	RETIRED DRIVE PLAN & PROFILE (STA 19+00 TO 20+50)
C5.9	RELAYING PLACE PLAN & PROFILE
C5.10	OFFSITE FORCEDMAN PLAN & PROFILE
C5.11	OFFSITE FORCEDMAN PLAN & PROFILE
C5.12	STORM OUTFALL PLAN & PROFILE
C5.13	SHED LANE PLAN & PROFILE
C6.0	SANITARY SEWER OUTFALL OVERALL
C6.1	SANITARY SEWER OUTFALL A PROFILE (STA 0+00 TO 19+00)
C6.2	SANITARY SEWER OUTFALL B PROFILE (STA 8+50 TO 22+00)
C6.3	SANITARY SEWER OUTFALL C PROFILE (STA 21+50 TO 24+00)
C6.4	SANITARY SEWER OUTFALL A PROFILE (STA 31+50 TO 44+00)
C6.5	SANITARY SEWER OUTFALL A PROFILE (STA 43+50 TO 56+00)
C6.6	SANITARY SEWER OUTFALL A & B PROFILES (STA 55+00 TO 88+00)
C6.7	SANITARY SEWER OUTFALL C PROFILE
C6.8	SANITARY SEWER OUTFALL B PROFILE
C6.9	OFFSITE FORCEDMAN PLAN & PROFILE
C6.10	OFFSITE FORCEDMAN PLAN & PROFILE
C6.11	OFFSITE FORCEDMAN PLAN & PROFILE
C6.12	OFFSITE FORCEDMAN PLAN & PROFILE

C6.13	OFFSITE FORCEDMAN PLAN & PROFILE
C6.14	OFFSITE FORCEDMAN PLAN & PROFILE
C6.15	OFFSITE FORCEDMAN PLAN & PROFILE
C6.16	OFFSITE FORCEDMAN PLAN & PROFILE
C6.17	OFFSITE FORCEDMAN PLAN & PROFILE
C6.18	OFFSITE FORCEDMAN PLAN & PROFILE
C6.19	OFFSITE FORCEDMAN PLAN & PROFILE
C6.20	OFFSITE FORCEDMAN PLAN & PROFILE
C6.21	STORM OUTFALL PROFILES
C6.22	STORM OUTFALL PROFILES
C7.0	PINEY GROVE RAWLS ROAD WEDGING PLAN
C7.1	PUMP STATION PLAN
C7.2	PUMP STATION PLAN
C8.0	PUMP STATION PLAN
C8.1	PUMP STATION PLAN
C8.2	PUMP STATION PLAN
C8.3	PUMP STATION PLAN
C8.4	PUMP STATION PLAN
C8.5	PUMP STATION PLAN
C8.6	PUMP STATION PLAN
C8.7	LANDSCAPE PLAN
C8.8	PHASE 1A UTILITIES PLAN
C8.9	PHASE 1A UTILITIES PLAN
C8.10	PHASE 1A UTILITIES PLAN
C8.11	NOTES AND DETAILS

C12.2	EROSION CONTROL OVERALL
C12.1	EROSION CONTROL STAGE 1 PHASE 1A OVERALL PLAN
C12.2	EROSION CONTROL STAGE 1 PLAN - SHEET 1 OF 3
C12.3	EROSION CONTROL STAGE 1 PLAN - SHEET 2 OF 3
C12.4	EROSION CONTROL STAGE 1 PLAN - SHEET 3 OF 3
C12.5	EROSION CONTROL STAGE 2 OFFSITE SANITARY SEWER
C12.6	EROSION CONTROL STAGE 2 OFFSITE SANITARY SEWER
C12.7	EROSION CONTROL STAGE 2 OFFSITE SANITARY SEWER
C12.8	EROSION CONTROL STAGE 2 OVERALL PLAN
C12.9	EROSION CONTROL STAGE 2 PLAN - SHEET 1 OF 3
C12.10	EROSION CONTROL STAGE 2 PLAN - SHEET 2 OF 3
C12.11	EROSION CONTROL STAGE 2 PLAN - SHEET 3 OF 3
C12.12	EROSION CONTROL STAGE 2 OFFSITE SANITARY SEWER
C12.13	EROSION CONTROL STAGE 2 OFFSITE SANITARY SEWER
C12.14	EROSION CONTROL STAGE 2 OFFSITE SANITARY SEWER
C12.15	EROSION CONTROL NOTES AND DETAILS
E1.0	ELECTRICAL PLAN
E1.1	ELECTRICAL PLAN

**TIMMONS GROUP**  
NORTH CAROLINA LICENSE NO. C-1652

41758  
SHEET NO.  
C0.0  
SHEET NO.

COVER SHEET

PRINEY GROVE RAWLS RD, HARNETT COUNTY, NORTH CAROLINA

SERENITY PHASE 1A

DATE: 7/17/2019

DESIGNED BY: 331

CHECKED BY: JPC

SCALE: NTS

REVISION DESCRIPTION

DATE

THIS DRAWING PREPARED AT THE RALEIGH OFFICE

5410 TRINITY ROAD, SUITE 102 | RALEIGH, NC 27607

TEL: 919.966.4507 FAX: 919.233.8126 WWW.TIMMONSGROUP.COM

YOUR VISION ACHIEVED THROUGH OURS.

FOR REVIEW ONLY - NOT FOR CONSTRUCTION