
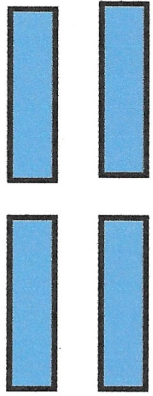




Aquatics Center Natorium

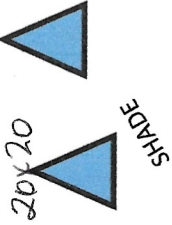



6 long tables
12 chairs

EMS, FIRE, LETR

EXISTING PARKING

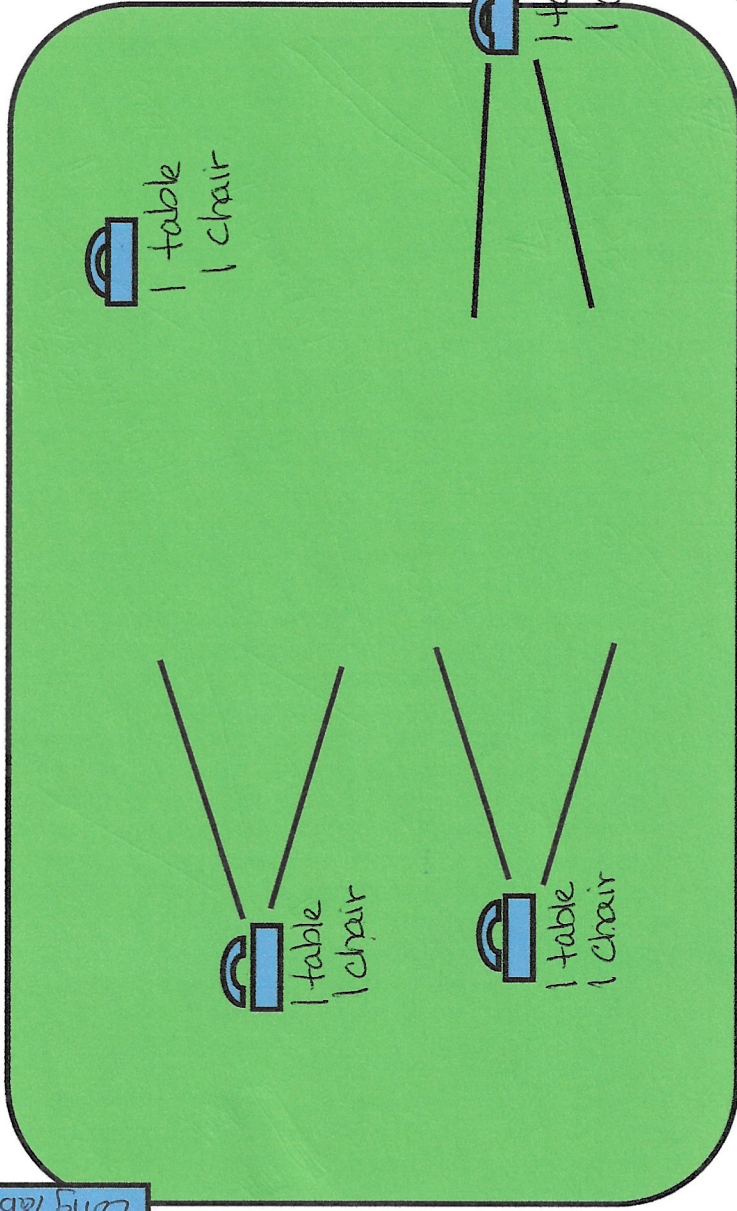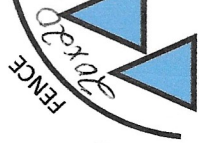

ENTRANCE

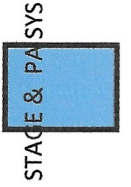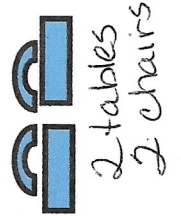

BLEACHERS
Spectator Area

- ④ 20x20 tents
- ⑧ Long Tables
- ⑦ Short Tables
- ②5 Chairs
- ① Stage
- ① PA sys