


~~0 E-STOP PER CODE~~ WALL

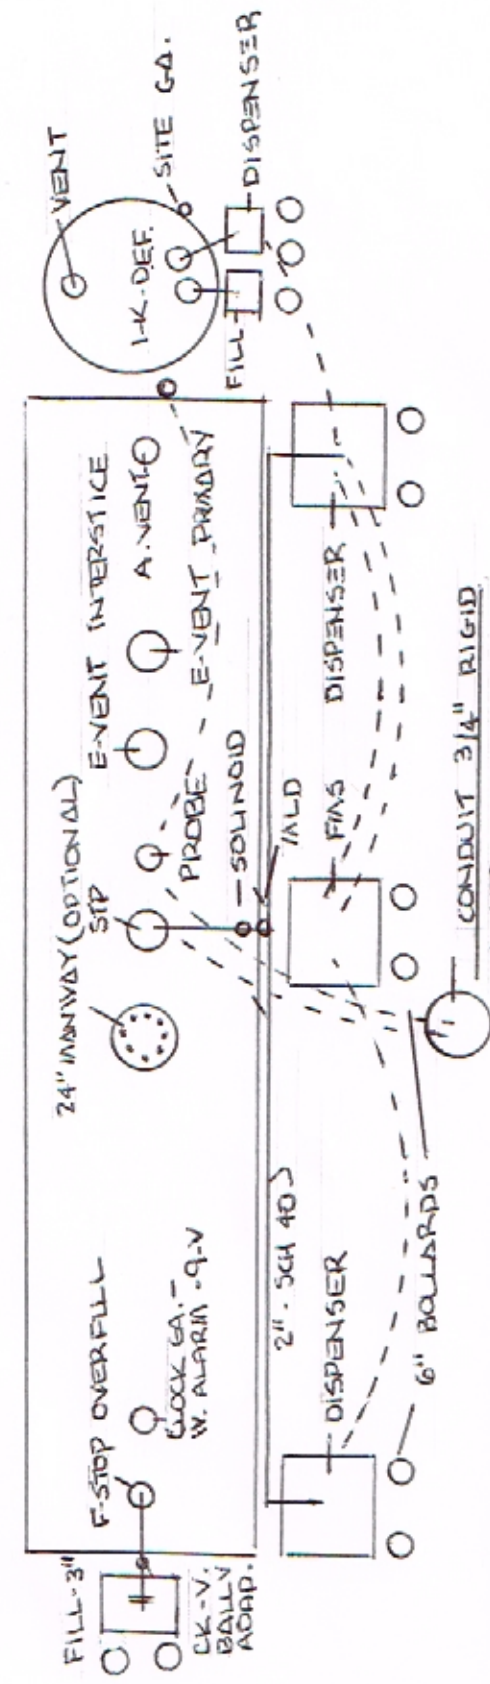

\* TANK OPENING LOCATIONS MAY VARY - SEE DETAIL

- 1 STP
- 1 NIK SOLINOID
- 3 DISPENSERS
- 2 PIAS
- 1 E-STOP
- 4 LOW VOLTAGE - LOOP PROBES
- 3 SPARE

SHOP 100'



BENNETT HAULING - NO SCALE  
 UL-2085 DOUBLE WALL DIE. AST 12K  
 D.E.F. 1-K TLP