


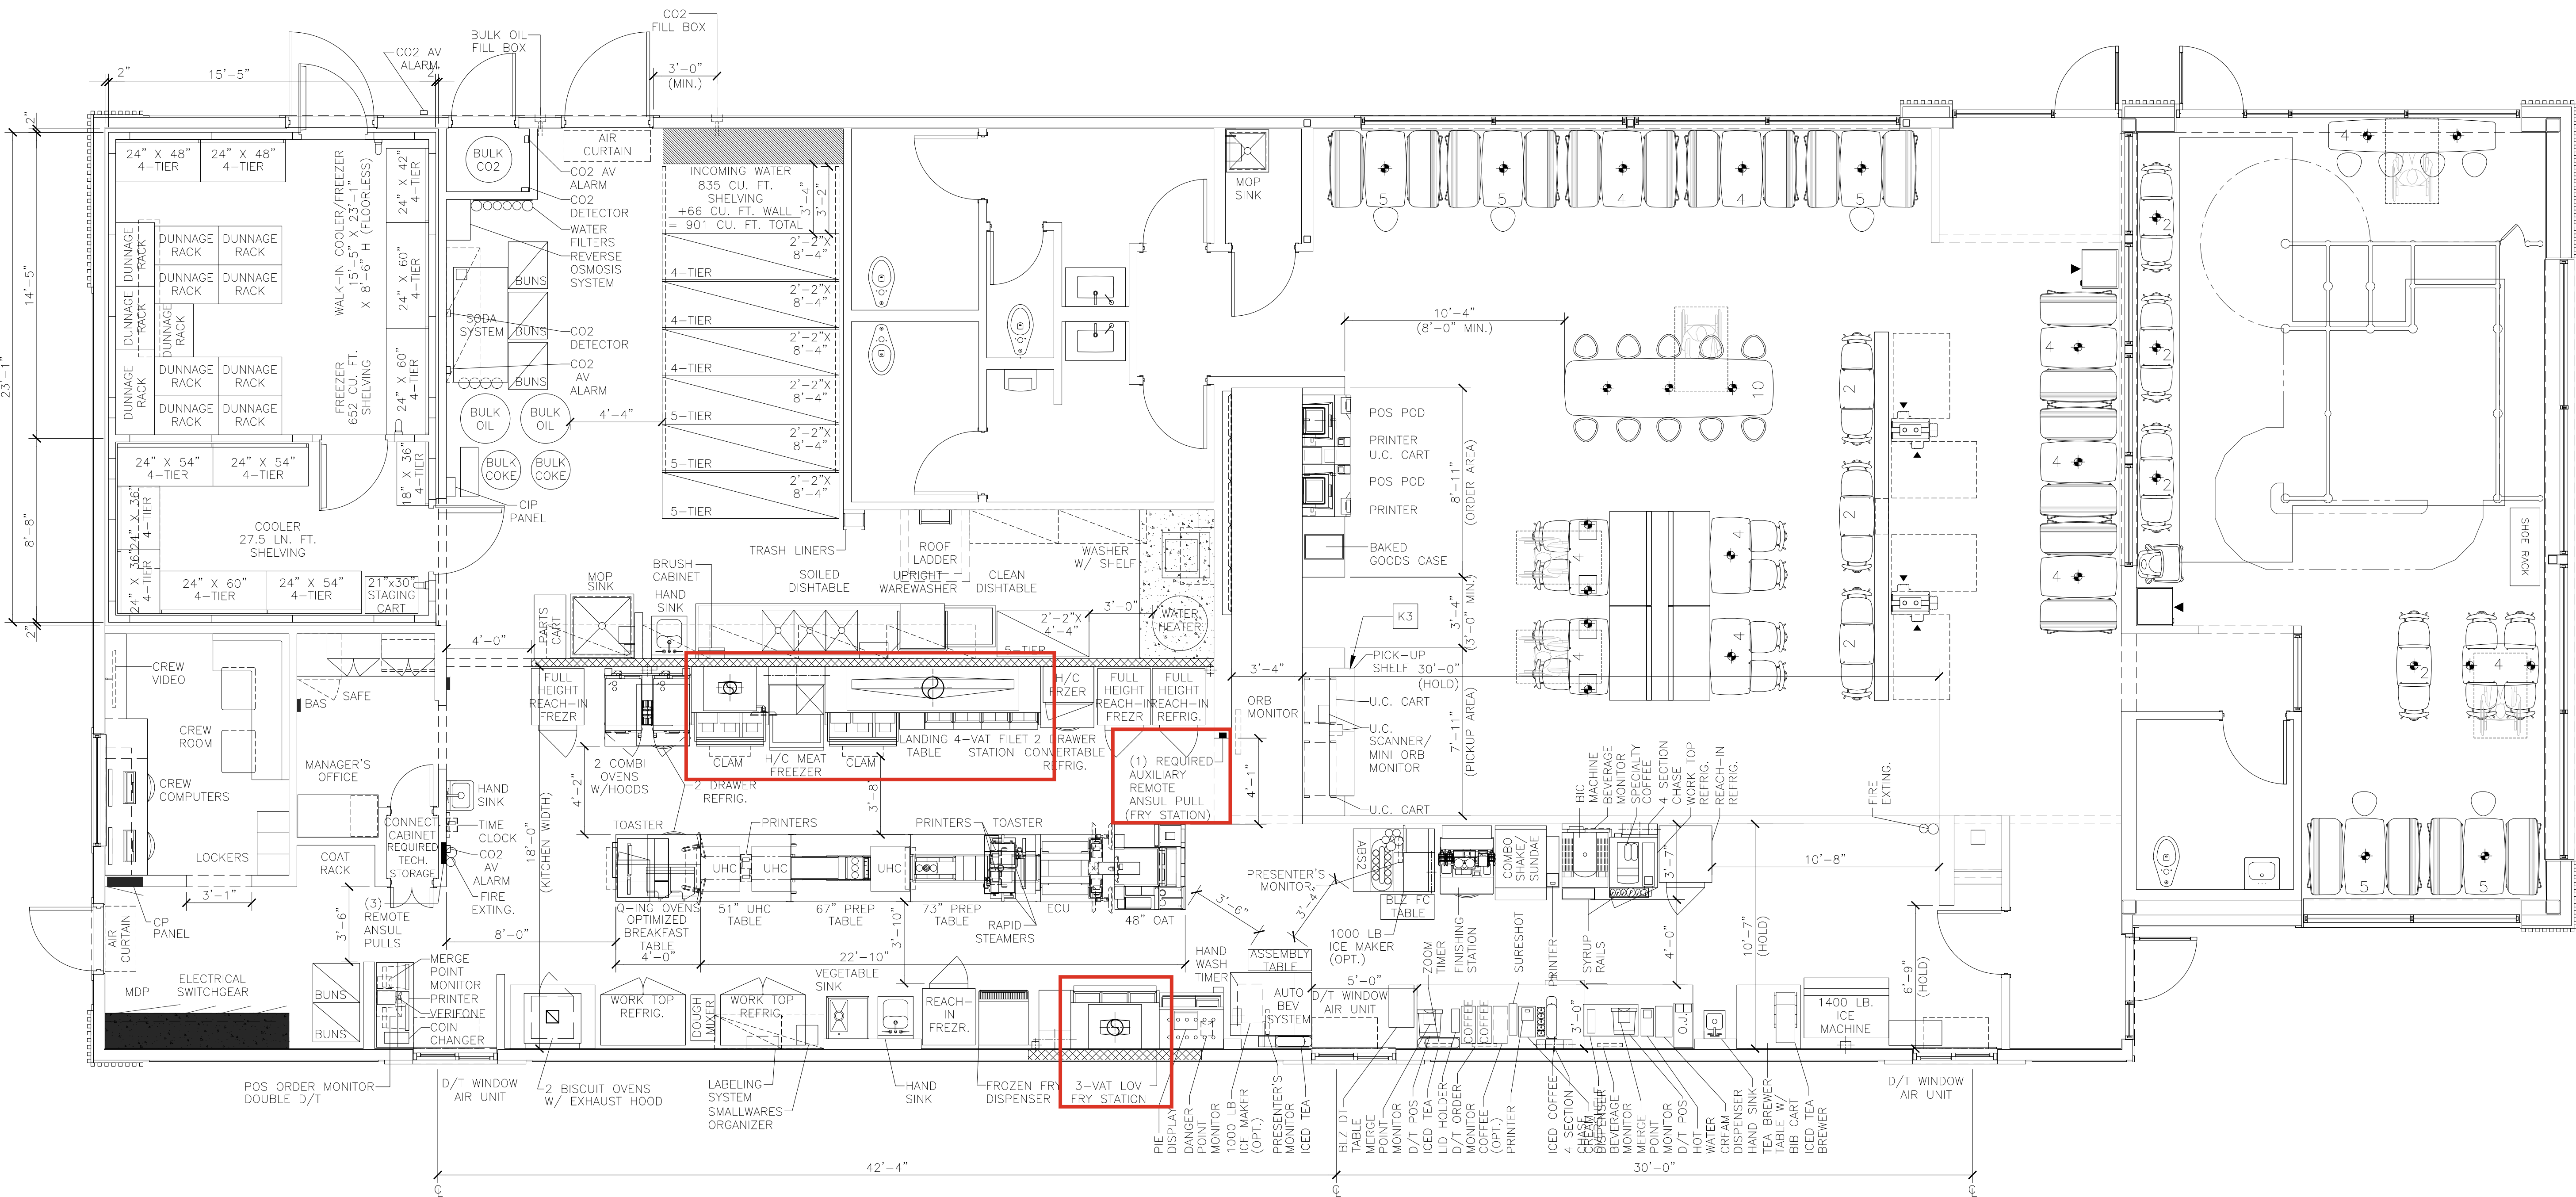

1 KITCHEN COVER SHEET
K1.0 1/4" = 1'-0"

KEYED NOTES

K3 4'-11" PICK-UP SHELF
SEE DETAIL ON SHEET A4.2

TITLE		2017 STANDARD BUILDING - BB20		DRAWN BY		AG		PREPARED FOR:		© 2017 McDonald's Corporation		PREPARED BY:		CORE STATES GROUP		ENGINEER		DATE		REV		BY	
SHEET NO.		4597-PP-WOOD/WOOD		STD ISSUE DATE		2017-10		DESCRIPTION		WOOD BEARING WALLS W/ HARDIE PLANK LAP SIDING		REVIEWED BY		M.PELINI		SEAL		03/29/20		03/29/20		03/29/20	
DESCRIPTION		WOOD ROOF TRUSS FRAMING		DATE ISSUED		07/07/2020		SITE ADDRESS		830 E. WILLIAMS STREET		DATE		03/29/20		03/29/20		03/29/20		03/29/20		03/29/20	
C.S.G. PROJECT #		032-1709		A.P.E.X., INC.		MCD-28147		THE CONTRACT DOCUMENTS ARE THE PROPERTY OF MCDONALD'S USA, LLC AND SHALL NOT BE COPIED OR REPRODUCED WITHOUT WRITTEN AUTHORIZATION. THE CONTRACT DOCUMENTS WERE PREPARED FOR THE PROJECT DESCRIBED HEREIN AND ARE NOT TO BE USED FOR ANY OTHER PROJECT. THE CONTRACT DOCUMENTS ARE NOT TO BE USED FOR ANY OTHER PROJECT WITHOUT THE WRITTEN AUTHORIZATION OF MCDONALD'S USA, LLC.		MCDONALD'S USA, LLC		58 Mount Laurel Road Mount Laurel, NJ 08059 www.corestates.com		JOHN D. FERRO		03/29/20		03/29/20		03/29/20		03/29/20	