


KEYNOTES

- ☒ THE FOLLOWING KEYNOTES REFERENCE THE SYMBOLS AS SHOWN ON PLANS:
- 65" FLAT SCREEN T.V.
 - ACOUSTICAL SLAT WALL
 - ROOM & BOARD 60x15
 - "HOVER" WALL MOUNTED CABINET
 - ROOM AND BOARD 60x30
 - "LINDEN" TABLE
 - ROOM AND BOARD 72x30
 - "RAMSEY" DESK
 - ROOM AND BOARD 44x20
 - "HUDSON" FILE CABINET
 - LAURA 16x20 "STOCKPILE" UNDER TABLE FILE CABINET
 - COPIER/PRINTER
 - STOREFRONT WITH TEMPERED GLASS
 - FELT HEXAGON TILES. SEE ELEVATION
 - 24X24 ACOUSTICAL FELT PANELS
 - 30X48 LIFESTYLE PICTURES
 - BACKLIT LOGO SIGN
 - 55" FLAT SCREEN T.V. (2)
 - BUILDERS STORY MONITOR
 - 3080 STOREFRONT DOOR WITH TEMPERED GLASS.

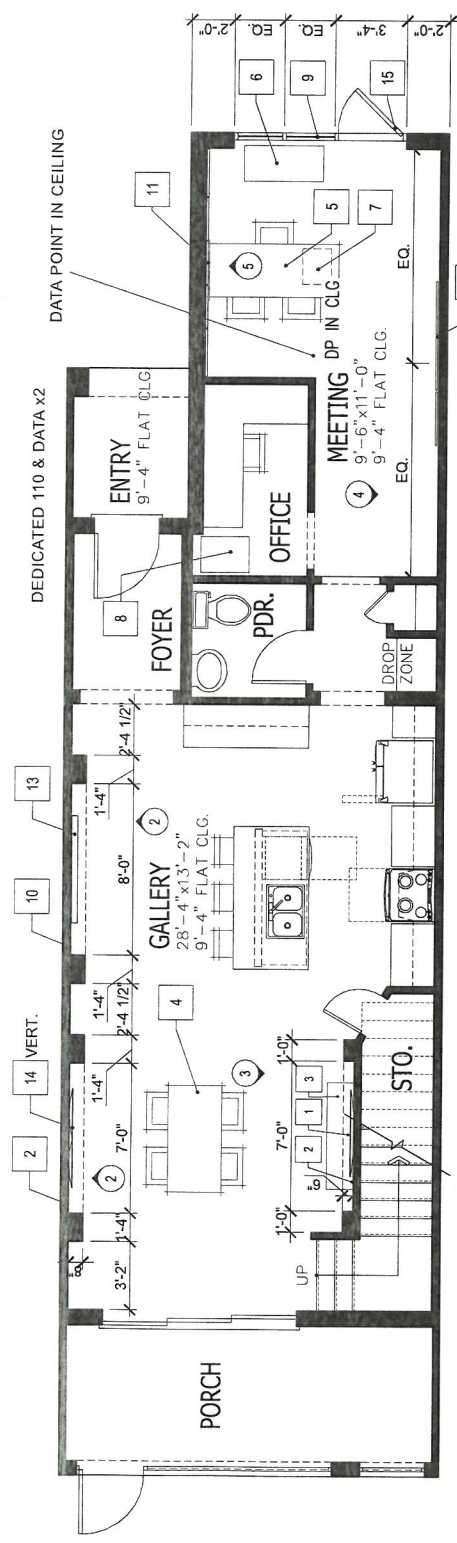

1 FLOOR PLAN

X
THE FOLLOWING
KEYNOTES REFERENCE
THE SYMBOLS AS SHOWN
ON PLANS:



1. 66" FLAT SCREEN T.V.
2. ACOUSTICAL SLAT WALL
3. ROOM & BOARD 60x15
4. "HOVER" WALL MOUNTED CABINET
5. ROOM AND BOARD 60x30
6. "LINDEN" TABLE
7. ROOM AND BOARD 72x30
8. "RAISEY" DESK
9. ROOM AND BOARD 44x20
10. "HUDSON" FILE CABINET
11. LAURA 16x20 "STOCKPILE" UNDER TABLE FILE CABINET
12. COPIER/PINTER
13. STOREFRONT WITH TEMPERED GLASS
14. FELT HEXAGON TILES. SEE ELEVATION
15. 24X24 ACOUSTICAL FELT PANELS
16. 30X48 LIFESTYLE PICTURES
17. BACKKIT LOGO SIGN
18. 55" FLAT SCREEN T.V. (2)
19. BUILDERS STORY MONITOR
20. 3080 STOREFRONT DOOR WITH TEMPERED GLASS.