

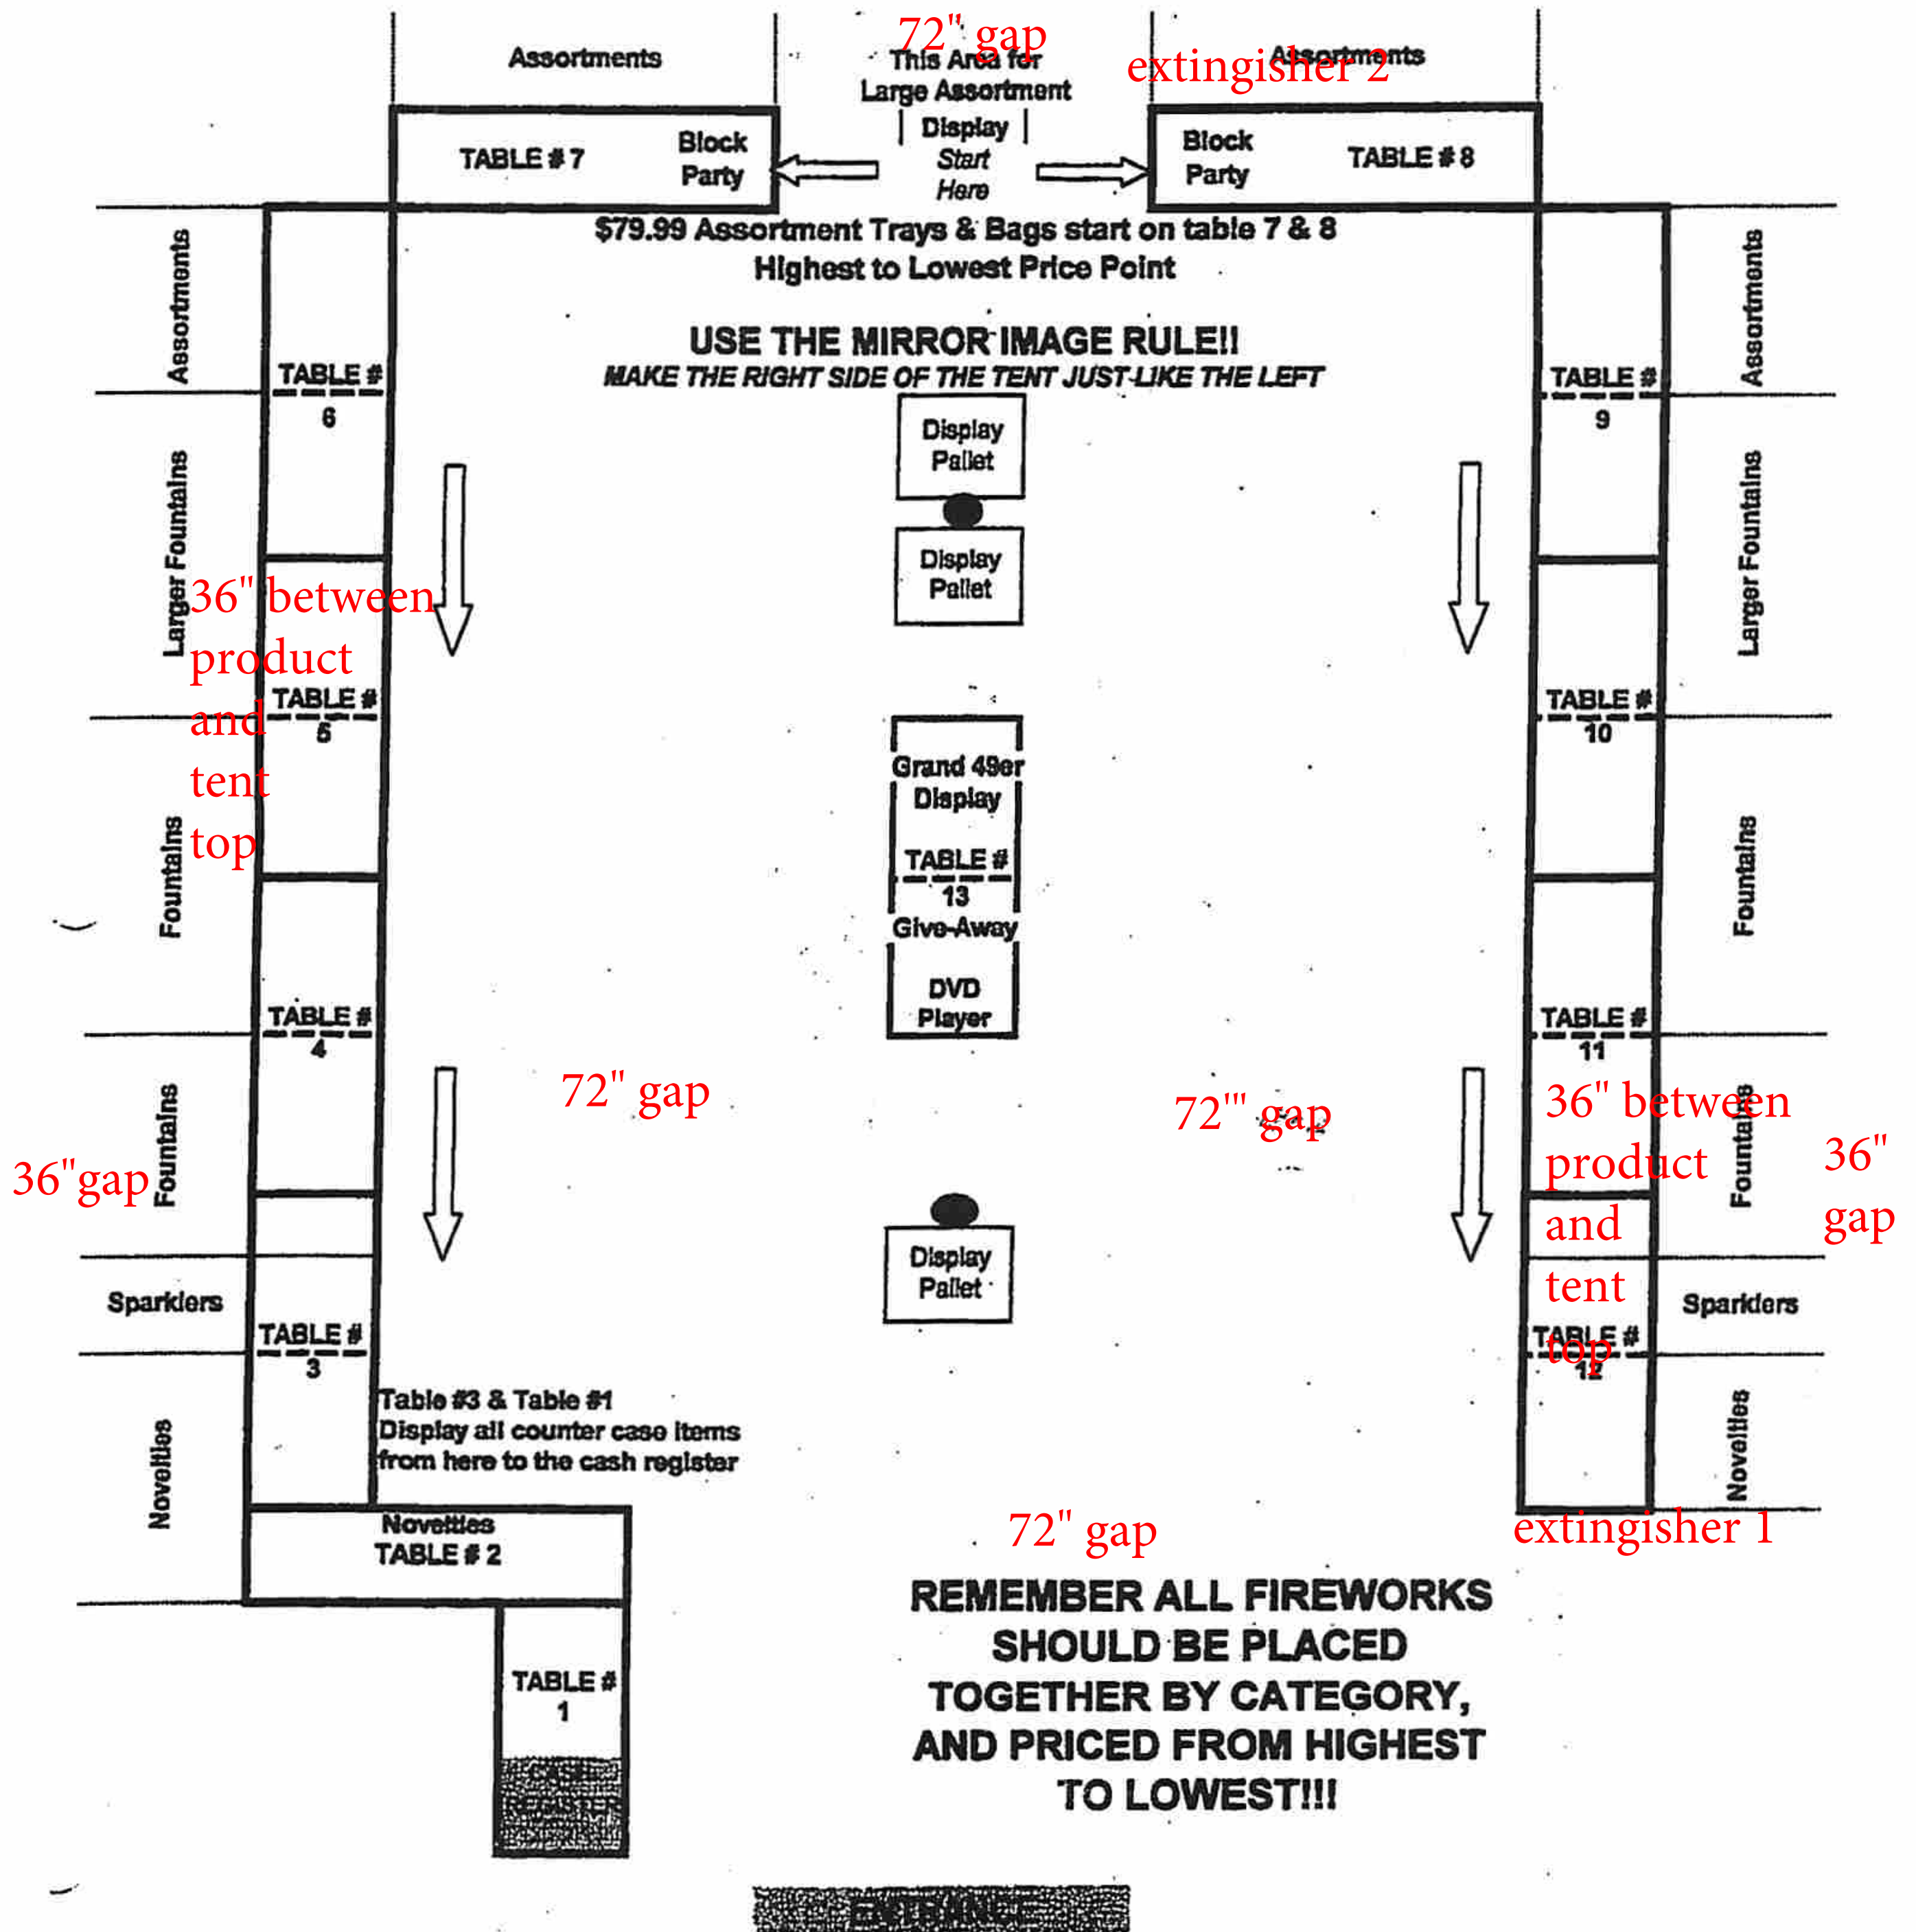
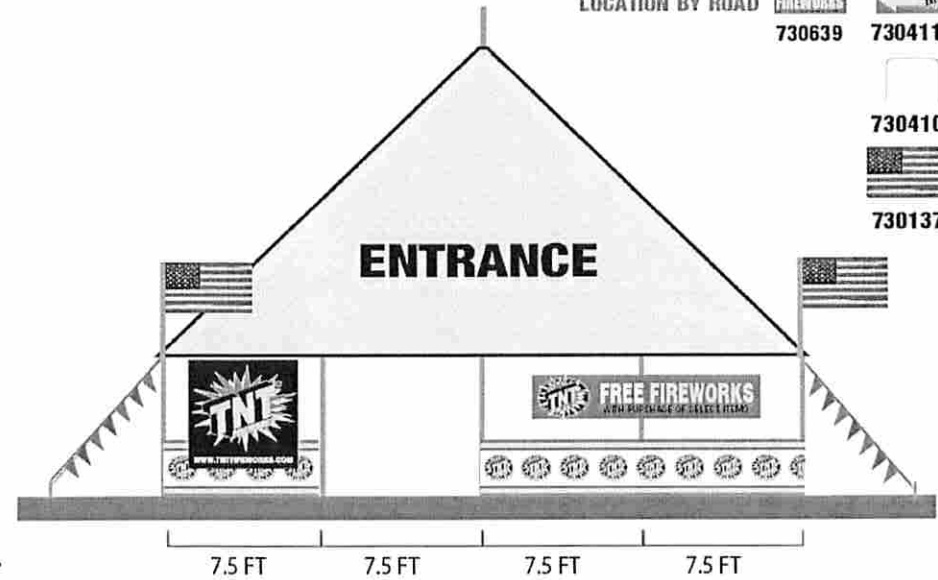


TNT FIREWORKS PLAN-O-GRAM SAFE and SANE ---- TENT

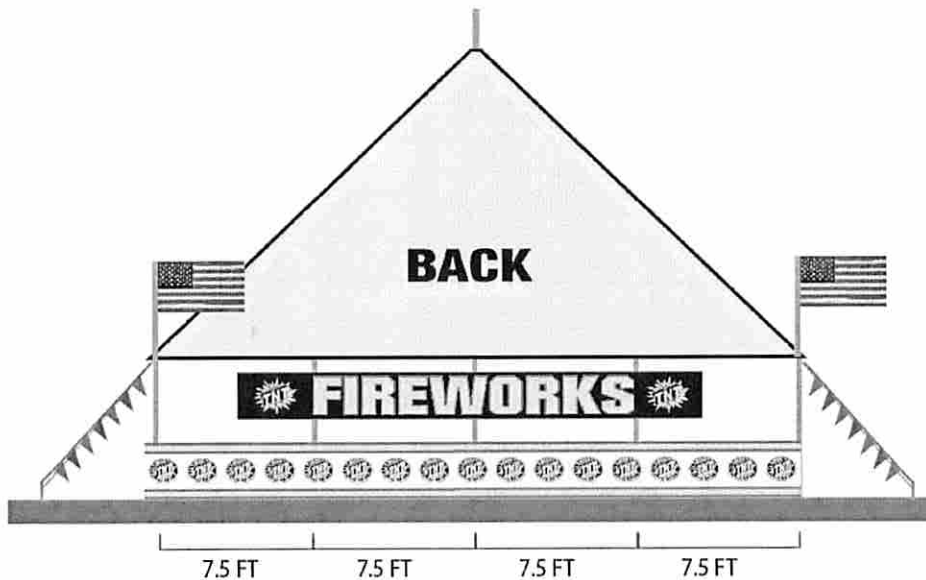

TENT SIGNAGE PLACEMENT

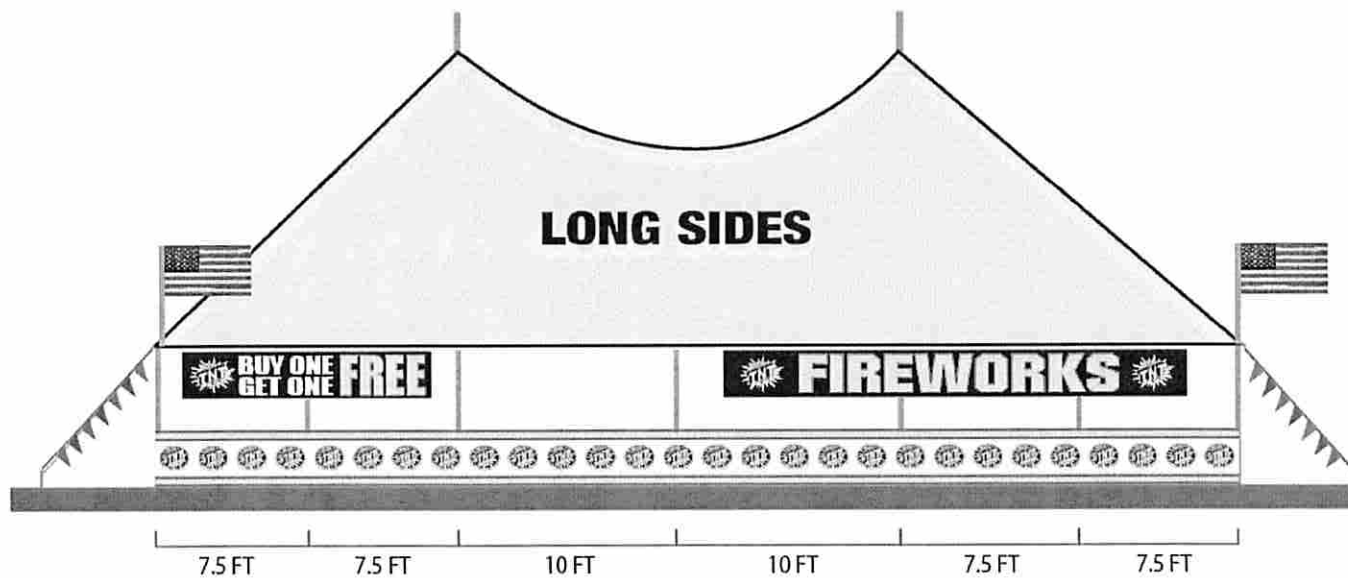

FREE FIREWORKS
WITH PURCHASE OF SELECT ITEMS
730640



730224E

FIREWORKS

730106E

PLACE IN HI VISIBLE
LOCATION BY ROAD

50% OFF
ON SELECT FIREWORKS

730287E

BUY ONE GET ONE FREE

730089E

PLACE ON LOW
TRAFFIC SIDE OF TENT

FIREWORKS

730225E


PLACE ON HIGH
TRAFFIC SIDE OF TENT

WE ACCEPT THESE CREDIT CARDS
DISCOVER AMERICAN EXPRESS VISA MASTERCARD

730369



730473E

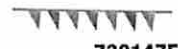

730147E

PLACE IN HI VISIBLE
LOCATION BY ROAD

FREE FIREWORKS

730639

730411E

730410E



730137E

	A	B	C	D	E	F	G	H
1	2023 Product List	ALL ITEMS IN ALPHABETICAL ORDER						
2	Item Description	Grams	Item Description	Grams	Item Description		Item Description	Grams
3	ASSORTMENTS	All items under 200	FOUNTAINS	All items under 200	FOUNTAINS (cont.)	All items under 200	NOVELTIES	All items under 200
4	49'ER S/S COM J10		AMERICAN SPIRIT FTN		OLD GLORY FOUNTAIN		#10 GOLD SPARKLER J09	
5	ALL AMERICAN SS COM J10		BOMB POP J22		OPTICAL ILLUSION		#14 NEON SPARKLERS PDQ NYP J14	
6	BIG TIMER S/S J09		CENTENNIAL FOUNTAIN		PICCOLO PETE FOUNTAIN		#20 MORNING GLORY	
7	CENTENNIAL SS ALL J20		COOL BREEZE		PINK DIAMONDS J06		#20 SPARKLER GOLD J09	
8	GOOD TIME BAG		COUNT IT DOWN		PINK ICE J06		36 IN MORNING GLORY BAG OF 6	
9	GRAB BAG SPECIAL SS SM		CUCKOO FOUNTAIN		PUPPY PARTY FOUNTAIN J23		5K TNT CRACKLING THUNDER 6FT	
10	HOT ZONE SS COM		FAIRY WAND J21		PURPLE RAIN FOUNTAIN		ASSORTED COLOR AMMO SMOKE	
11	INDEPENDENCE TRAY SS COM J10		FANCY PANTS J23		REVOLUTION FOUNTAIN J19		ASST. COLOR SNAKE-TNT J07	
12	PERFECT SHOW SS COM J10		FREEDOM J18		SIZZLER FOUNTAIN		CAN OF WORMS	
13	PYRO PAK BAG SS COM J10		FRUIT BOWL J21		SMILE J20		GLOW SNAPS (WINDOW) J 22	
14	THE BIG DELUXE SS-ALL J11		GUIDING LIGHT		SPARKLEBERRY		LIGHTNING FLASH-BOX OF 6 J07	
15	TNT SACK PACK NO WHEELS SS J20		INFERNO		TAKE A HIT J20		MORNING GLORY TNT #10	
16			ISLAND ESCAPE J22		TENTACLES		MORNING GLORY TORCH 14 IN J09	
17			JUMBO 20 ROCKET FOUNTAIN		TIDAL WAVE J22		MONSTER TRUCK	
18			JUMBO PURPLE RAIN J11		TNT BARREL J21		MR TURTLE	
19			JUNGLE FLOWER		TNT BOTTLE OF SPARKS		PARTY TME PARTY POPPER J07 ST	
20			LARGE MOUTH J20		TNT TORCH		POP- IT'S TNT	
21			LAVA PANTHER J22		TOXIC BARREL FOUNTAIN		PULL STRING SMOKE GRENADE J07	
22			LAVA SAUCE FOUNTAIN J21		USA ROCKET FOUNTAIN		SIR DUMPS A LOT J15	
23			LET'S DO THIS J15		URBAN ASSAULT VEHICLE		SMALL TANK W STAR 10/12 CC J14	
24			L'IL RED DEVIL J09				SMOKE BALL BAG OF 6 J13	
25			MAD DOG FOUNTAIN				SMOKE BALLS ASST'D TNT J07	
26			MAGIC SEASHELL FOUNTAIN J23				SMOKE BOMB J11	
27			MAGIC WHIP J17				SMOKE GRENADE W/FUSE PDQ J15	
28			MAGNETIC HEAT				TNT BLAST 6PK	
29			MAIN SQUEEZE REGISTER SPECIAL				TNT BLASTS BAG OF 6 J07	
30			MAKE THE GRADE FOUNTAIN					
31			MIGHTY SWORD J21					
32			MINI CALIFORNIA ROCKET FOUNTAIN					
33			MINI MONSTER FOUNTAIN					
34								
35								
36								
37								
38								
39								
40								
41								
42	Σ							