


CAROLINA LAKES FIREWORKS SHOW PRESENTED BY NC FIREWORKS LLC

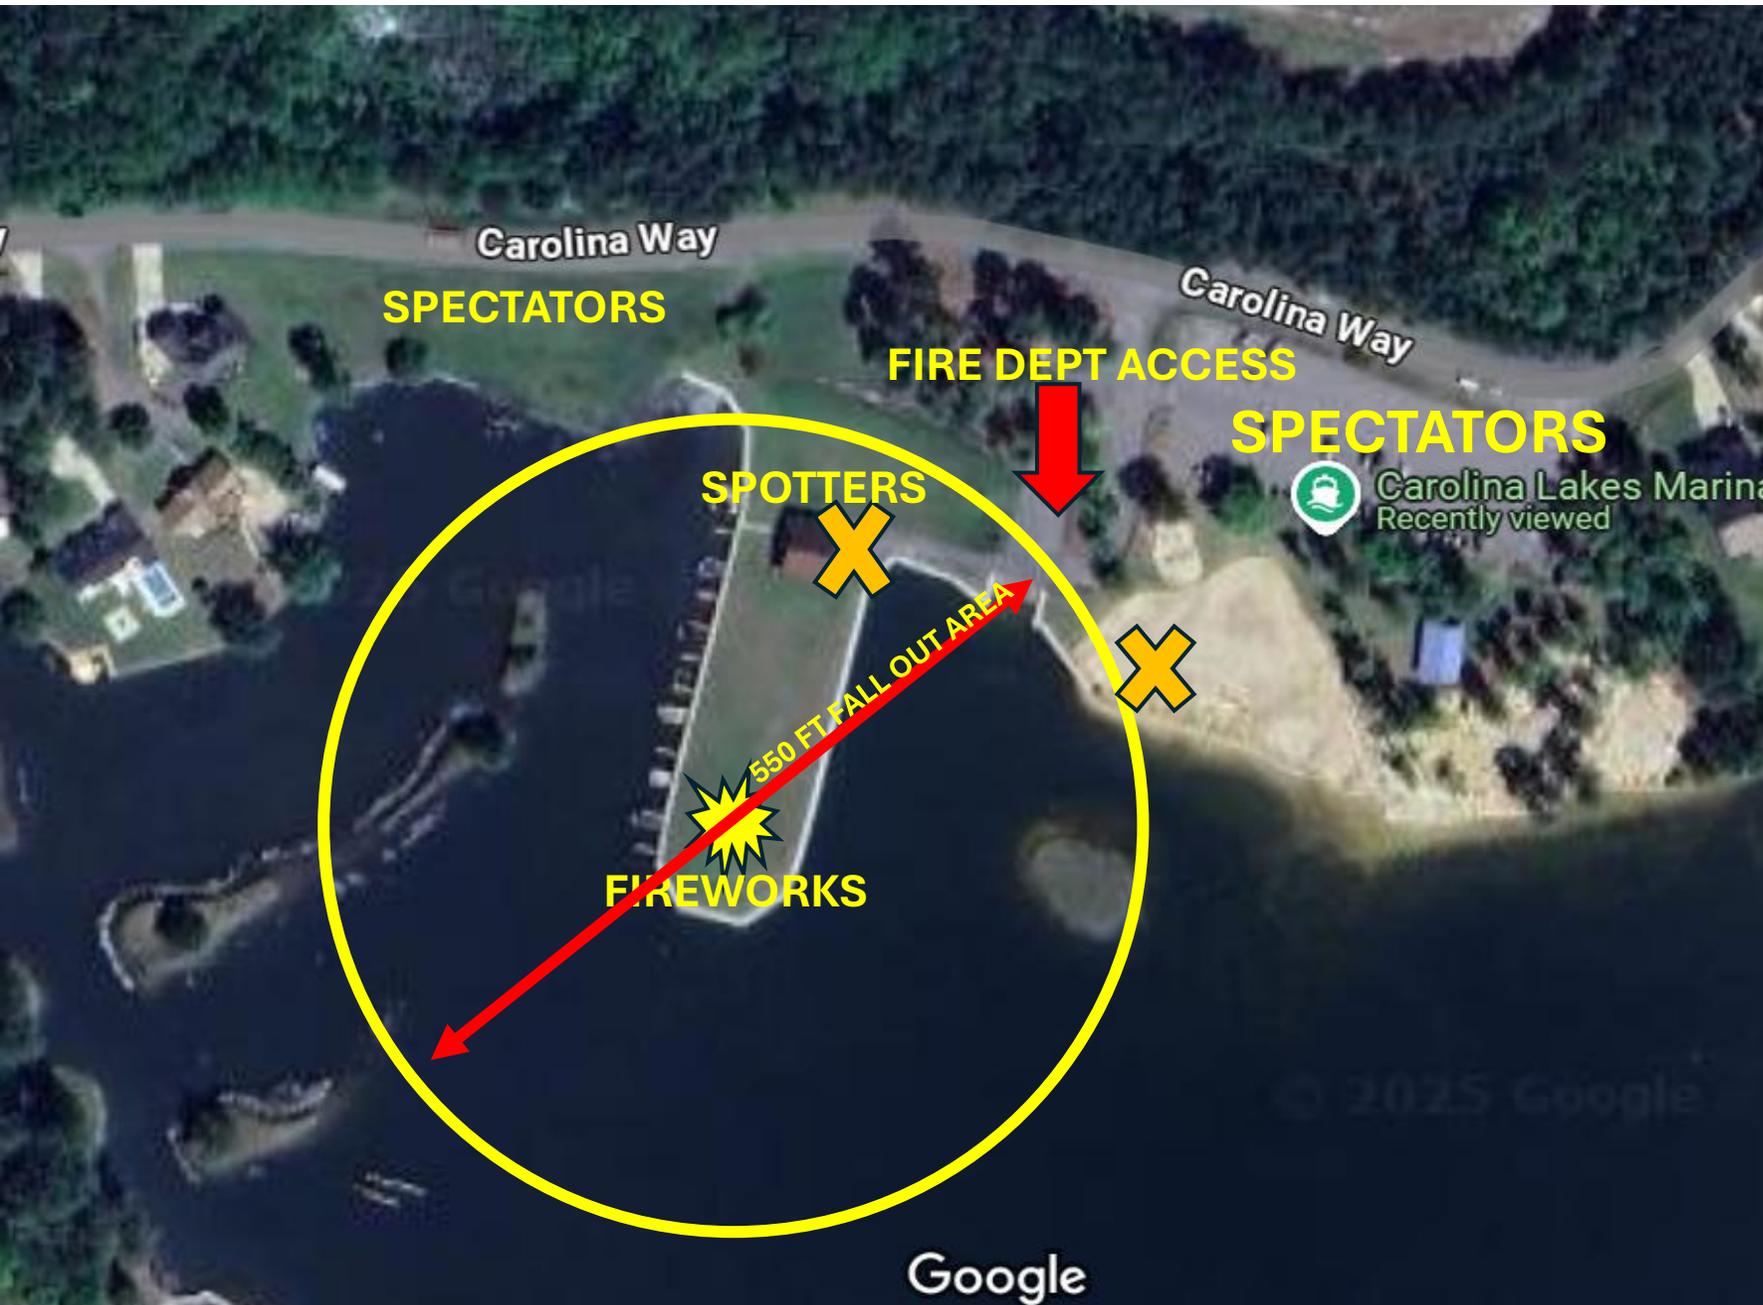

- 550 FT FALL OUT AREA AND 275 FEET OF CLEARANCE.
- LARGEST FIREWORK DEVICE USED WILL BE 3 INCHES REQUIRING 210 FEET.
- COBRA WIRELESS FIRING SYSTEM WILL BE USED TO FIRE THE DISPLAY. NO HAND FIRING WILL TAKE PLACE.
- NO OVERHEAD OBSTRUCTIONS, UTILITES OR BULK FUEL ARE WITHIN THE DISCHARGE SITE.
- CHELSIE TUCKER WILL BE THE LEAD OPERATOR.
- 2 WATER FIRE EXTINGUISHERS WILL BE ON SITE.
- ALL FIREWORKS WILL BE BRACED TO PREVENT TIPPING.
- NO RELOADING WILL TAKE PLACE.
- NO STOARGE WILL TAKE PLACE ON SITE.
- ALL FIREWORKS USED ARE CLASSIFIED AS 1.4G UN0336 AND UN0431 ARTICLES.