
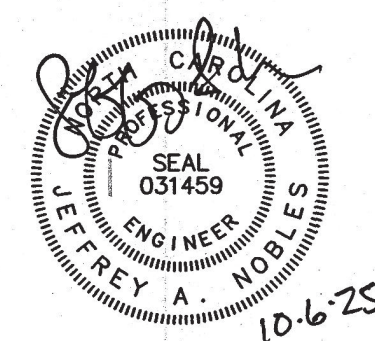


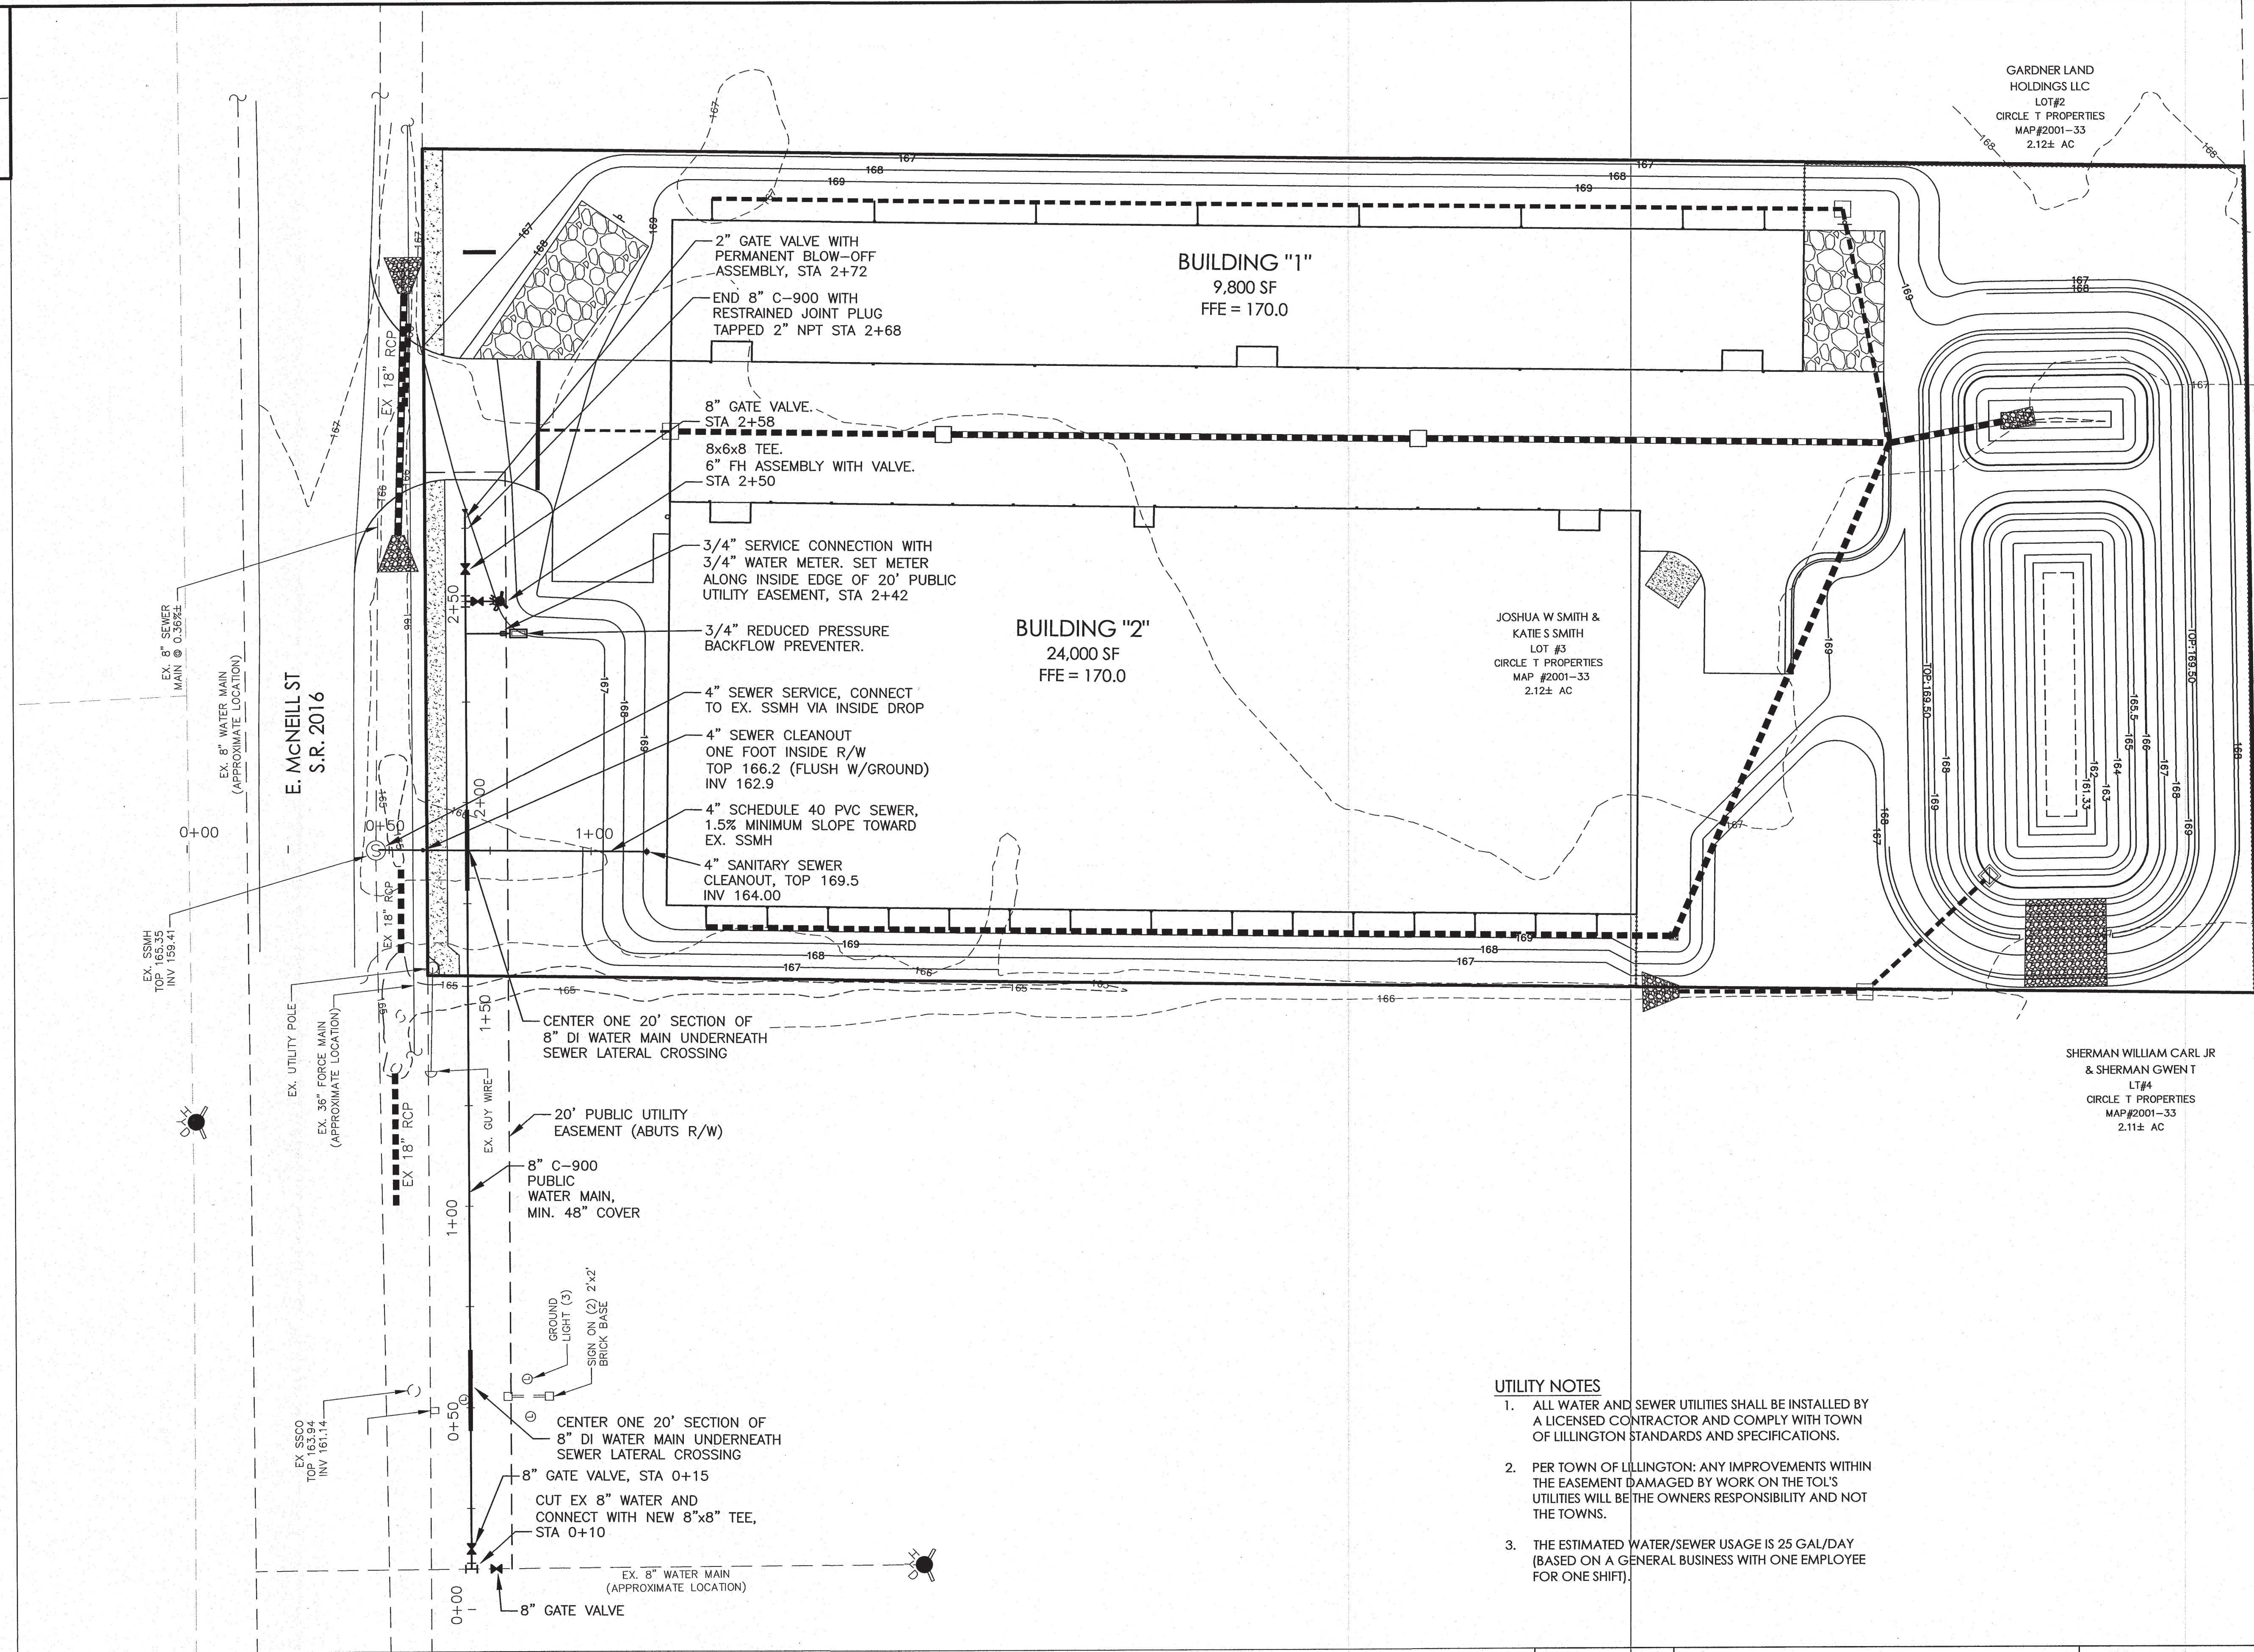

REVISIONS		UTILITIES PLAN 1601 STORAGE E McNEILL STREET, LILLINGTON, NC		ENGINEERING - SURVEYING - DESIGNING - DRAFTING Larry King & Associates, R.L.S., P.A. P.O. Box 53787 1333 Morganton Road, Suite 201 Fayetteville, North Carolina 28305 P. (910) 483-4300 F. (910) 483-4052 www.LKandA.com NC Firm License C-0887 		
10-06-25 REVIEW COMMENTS						
		TOWNSHIP: LILLINGTON	COUNTY: HARNETT			
		STATE: NORTH CAROLINA				
		PROPERTY OF: JOSHUA W SMITH & KATIE S SMITH				
		CHECKED & CLOSURE BY: N/A		DATE: 6/24/2025		
				SURVEYED BY: N/A		
				FIELD BOOK: N/A		
				SCALE: AS NOTED		
				DRAWN BY: LANCE		
				FILE REF. PVP22-041		
				DRAWING NO. C-06 of 14		