



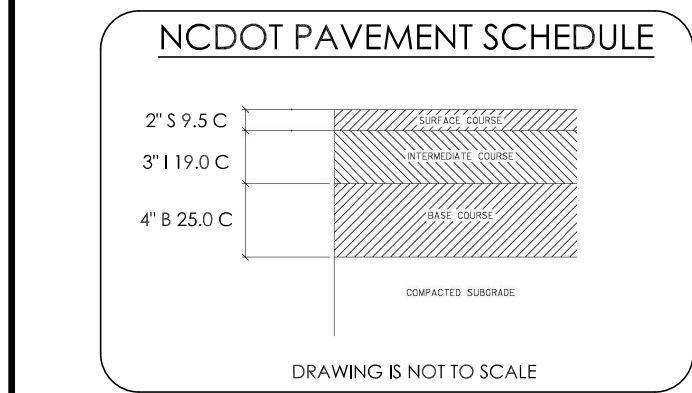

1. MONUMENT SIGN HEIGHT SHALL BE 12' MAX, AND THE MAX AREA SHALL BE 40 SQUARE FEET.
2. SIGN SHALL MEET ALL APPLICABLE LILLINGTON UDO SPECIFICATIONS (SECTION 4.06)

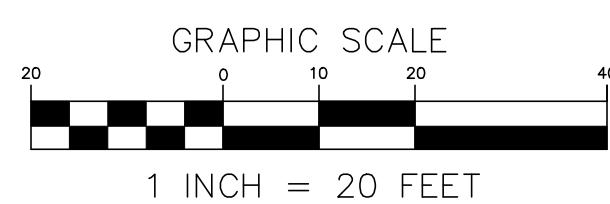

DATE: 6/02/2025	SURVEYED BY: N/A	FIELD BOOK: N/A
SCALE: AS NOTED	DRAWN BY: LANCE	FILE REF. PXP22-041
CHECKED & CLOSURE BY: N/A	DRAWING NO. C-03 of 14	