


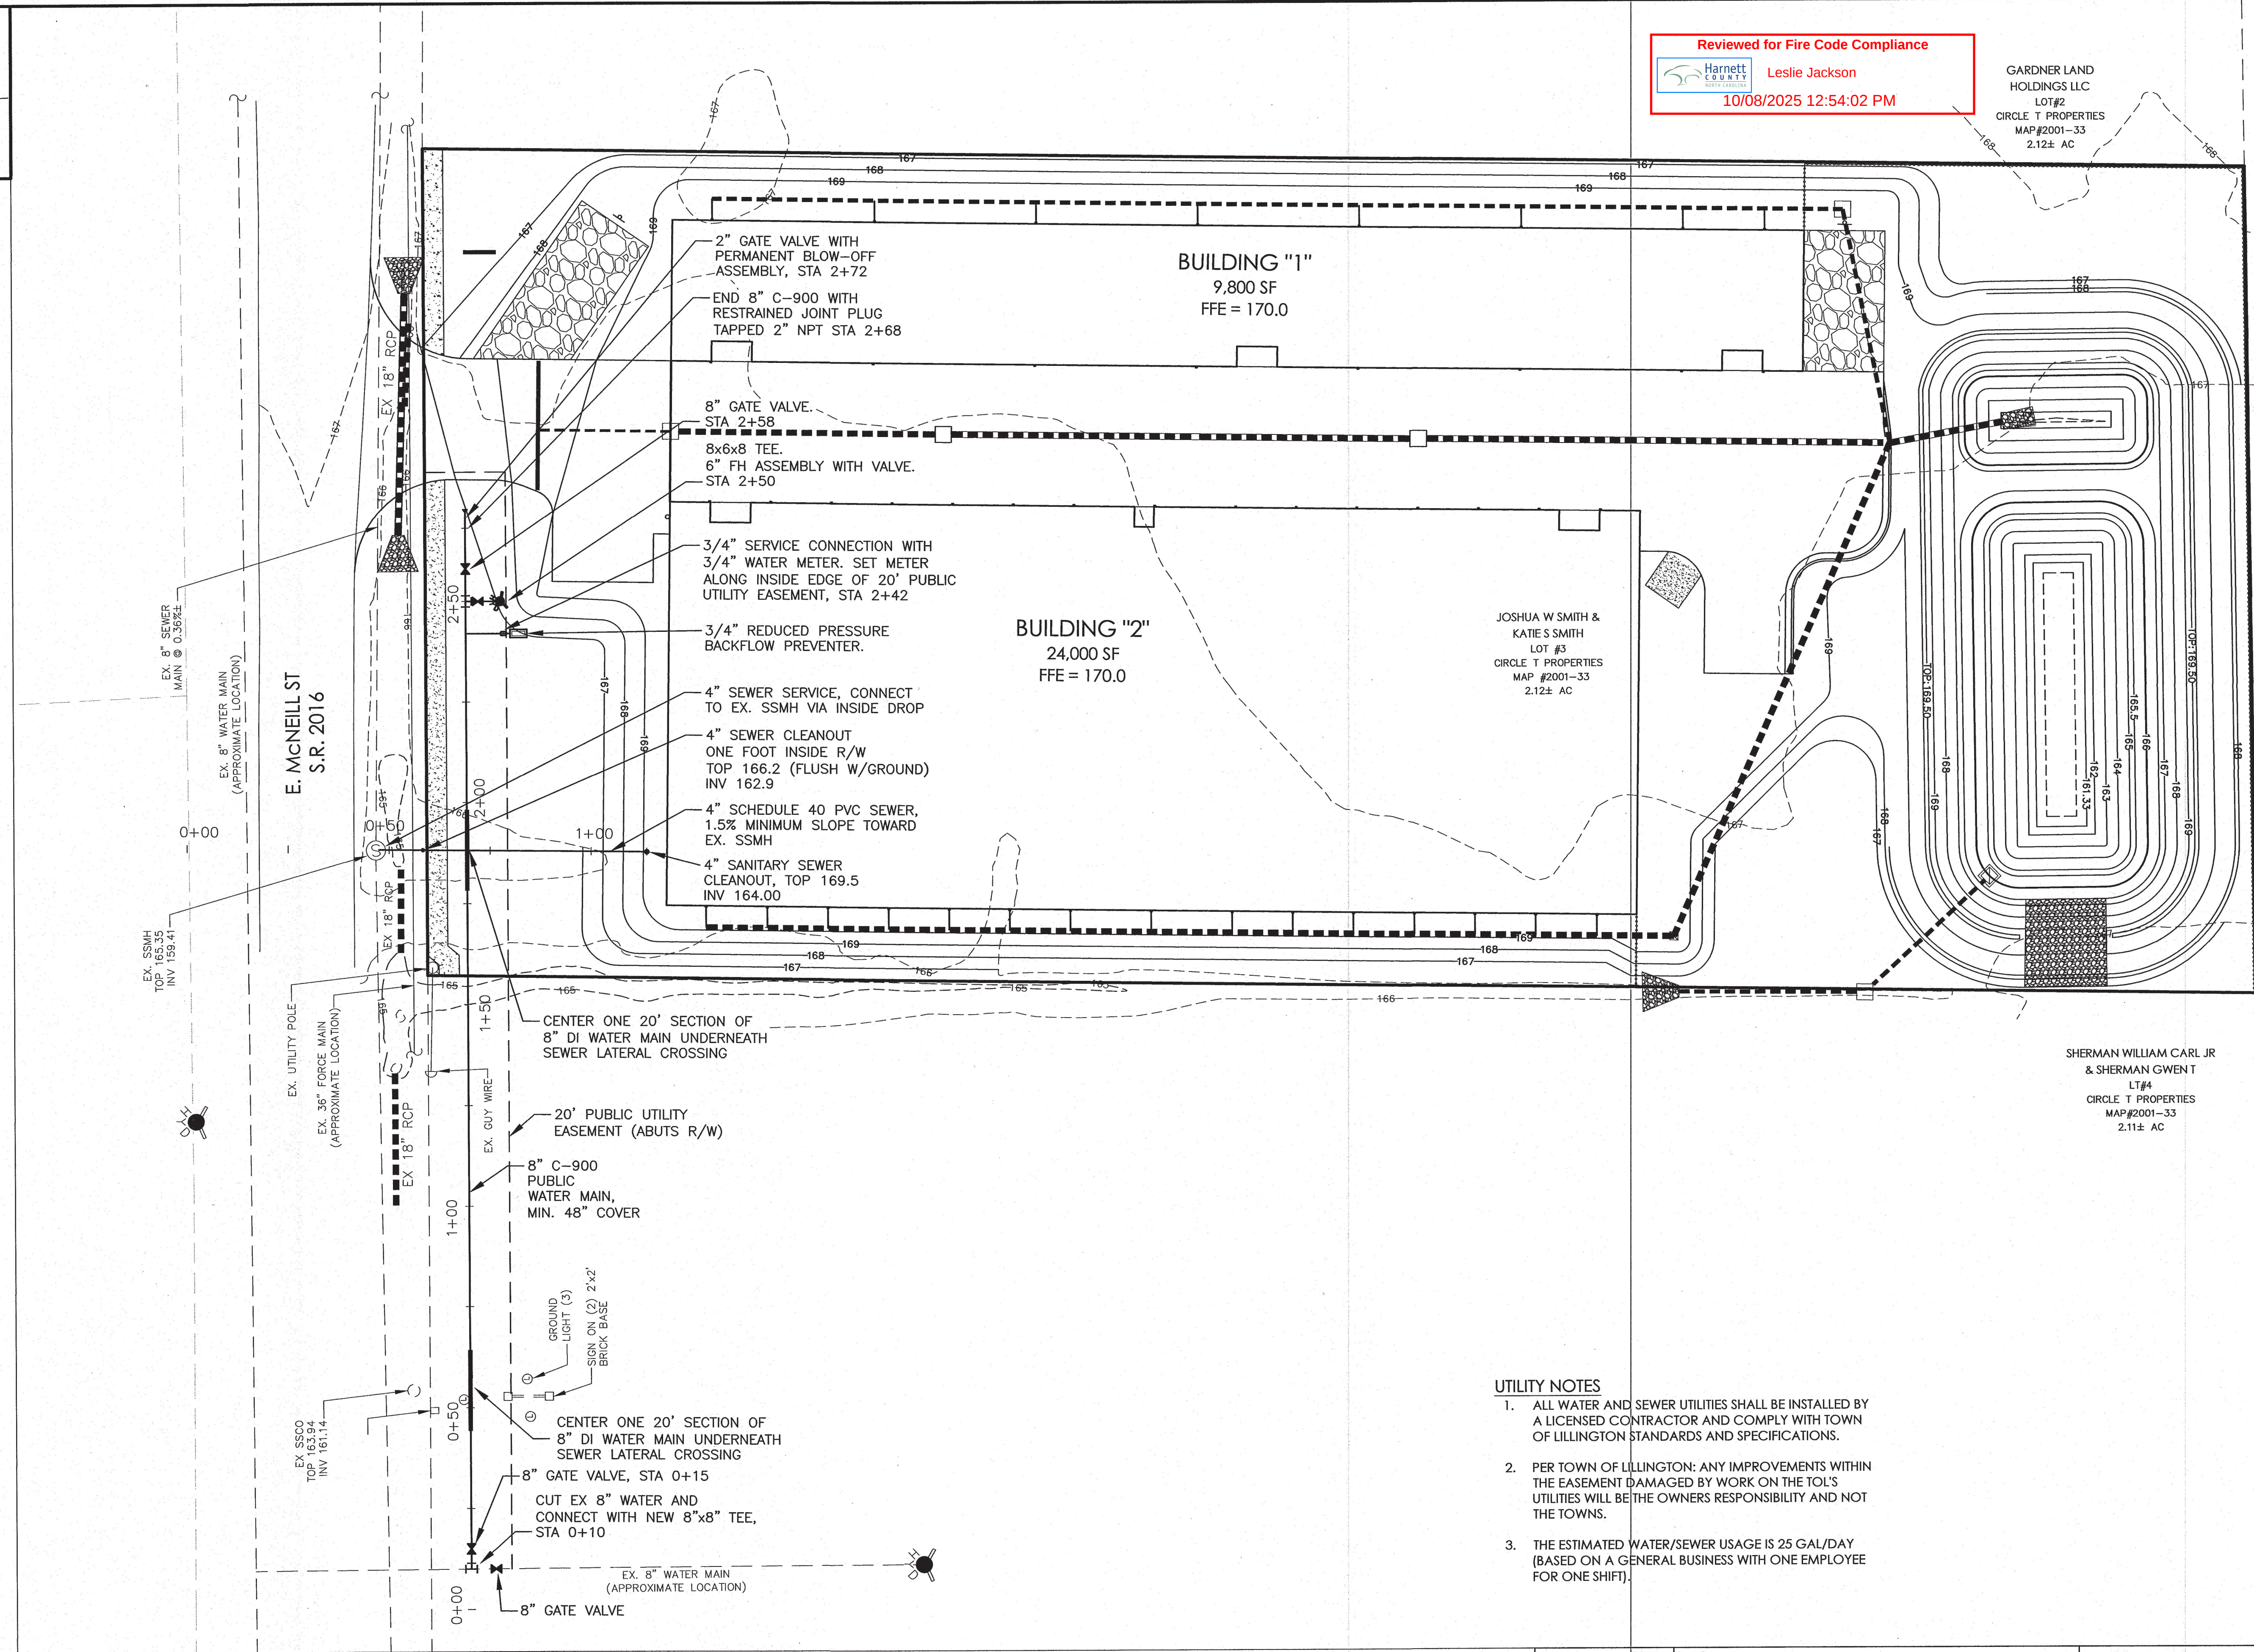

1. ALL WATER AND SEWER UTILITIES SHALL BE INSTALLED BY A LICENSED CONTRACTOR AND COMPLY WITH TOWN OF LILLINGTON STANDARDS AND SPECIFICATIONS.
2. PER TOWN OF LILLINGTON: ANY IMPROVEMENTS WITHIN THE EASEMENT DAMAGED BY WORK ON THE TOL'S UTILITIES WILL BE THE OWNERS RESPONSIBILITY AND NOT THE TOWNS.
3. THE ESTIMATED WATER/SEWER USAGE IS 25 GAL/DAY (BASED ON A GENERAL BUSINESS WITH ONE EMPLOYEE FOR ONE SHIFT).

REVISIONS	
10-06-25 REVIEW COMMENTS	

TOWNSHIP:	LILLINGTON	COUNTY:	HARNETT
STATE:	NORTH CAROLINA		
PROPERTY OF:	JOSHUA W SMITH & KATIE S SMITH		

DATE: 6/24/2025	SURVEYED BY: N/A	FIELD BOOK: N/A
SCALE: AS NOTED	DRAWN BY: LANCE	FILE REF. PVP22-041
CHECKED & CLOSURE BY: N/A	DRAWING NO. C-06 of 14	

