

APPLICANT NAME \_\_\_\_\_

DATE \_\_\_\_\_

FACTORS		PROFILES								
		1	2	3	4	5	6	7	8	9
LANDSCAPE POSITION	.1940									
SLOPE (%)	.1940									
HORIZON 1 DEPTH		0-30	0-22	0-32	0-28					
Texture Group	.1941(A)(1)	uspL	uspL	uspL	uspL					
Consistence	.1941									
Structure	.1941(A)(2)									
Mineralogy	.1941(A)(3)									
HORIZON 2 DEPTH		30-38	22-30	22-32	28-30					
Texture Group	.1941(A)(1)	scL	scL	scL	scL					
Consistence	.1941									
Structure	.1941(A)(2)									
Mineralogy	.1941(A)(3)									
HORIZON 3 DEPTH			30-38							
Texture Group	.1941(A)(1)		cl							
Consistence	.1941									
Structure	.1941(A)(2)									
Mineralogy	.1941(A)(3)									
HORIZON 4 DEPTH										
Texture Group	.1941(A)(1)									
Consistence	.1941									
Structure	.1941(A)(2)									
Mineralogy	.1941(A)(3)									
SOIL WETNESS	.1942	—	34'	—	—					
RESTRICTIVE HORIZON	.1944									
SAPROLITE	.1943/1956									
CLASSIFICATION	.1948	ps	ps	ps	ps					
LONG TERM ACCEPTANCE RATE	.1955	.4	.4	.4	.4					

3 x 100' lines  
 18-24" ditches  
 on contour

AN APPROVAL


NA USE SFD

AS 3

2000 Green Bay Zoning Administrator

Required Property Line Setbacks

Front	Minimum	Actual
Side	35	38
Corner	10	42
Rear	-	-
Nearest Building	25	176
Building	10	-

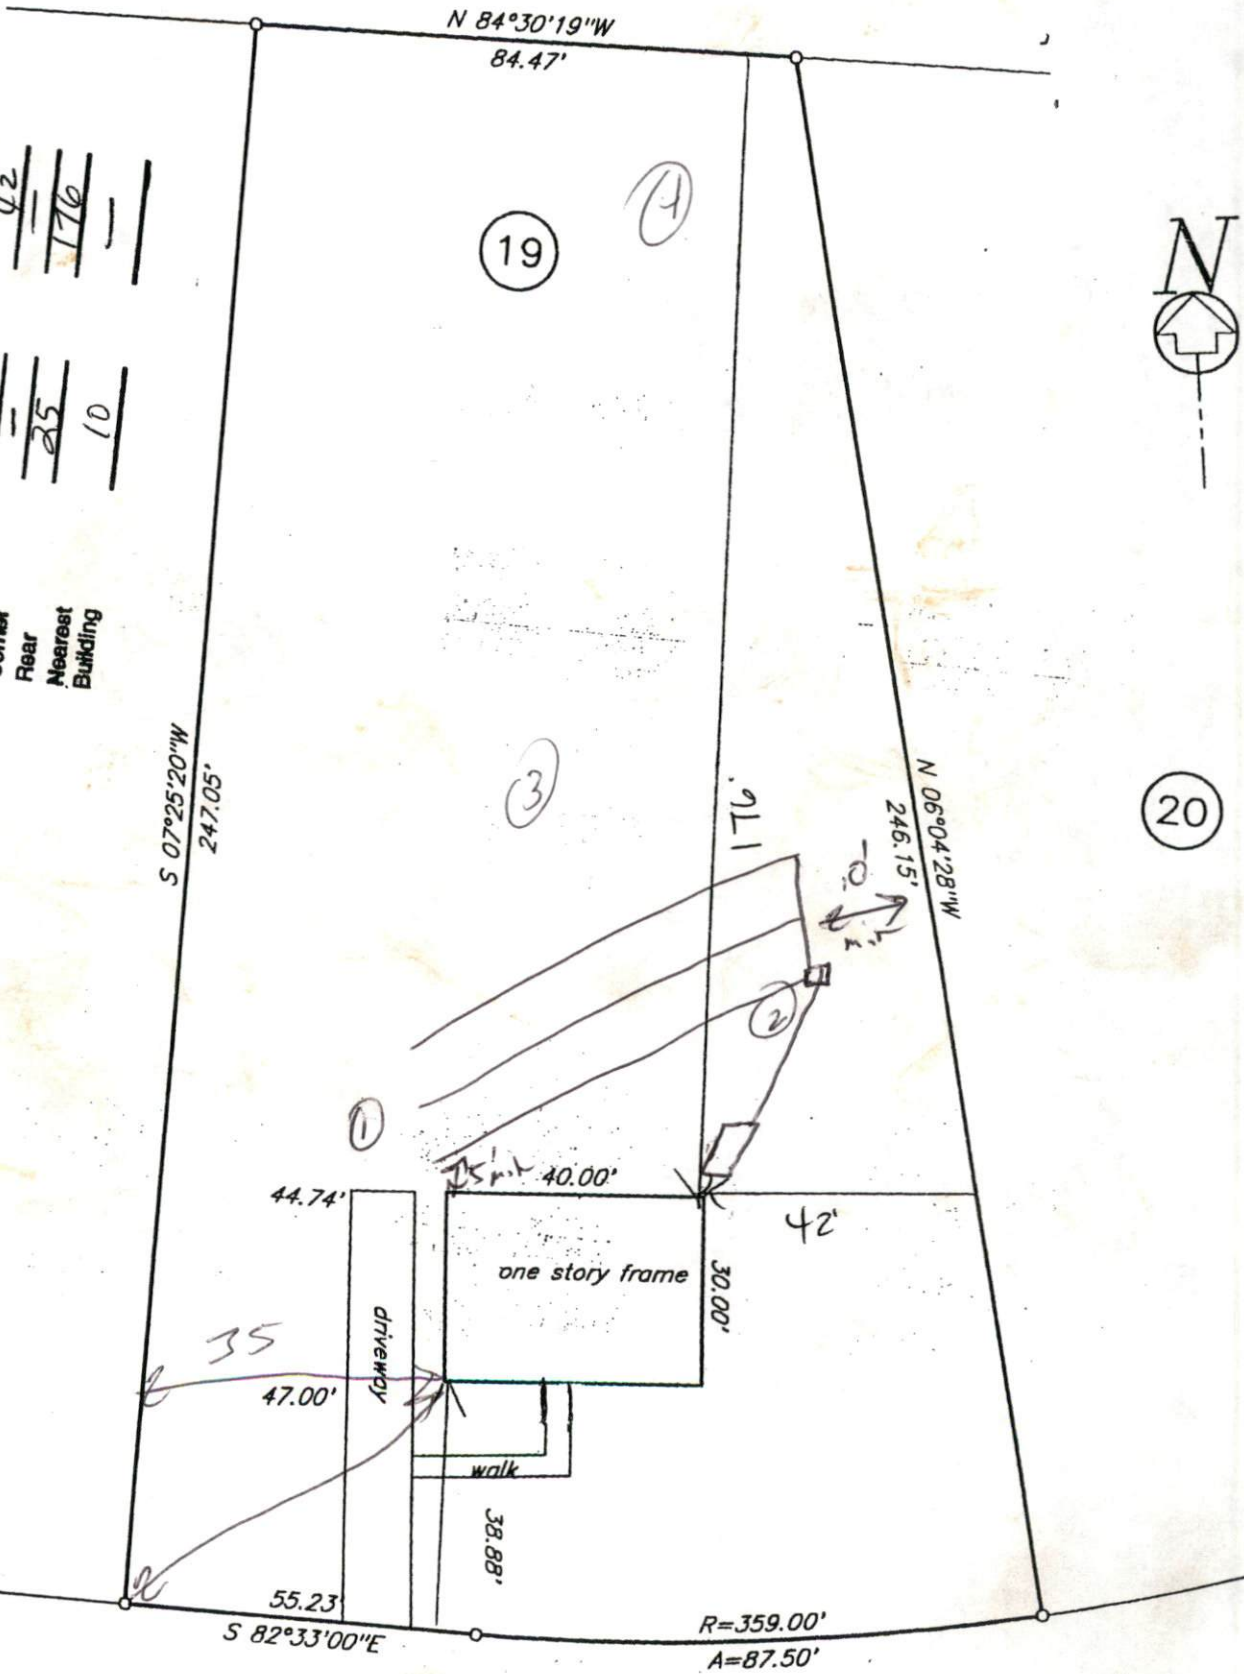

Frenchie Lane 50'R/W