

33	3203
34	3113
35	3013
36	(270)
37	3924

(57.43A)  
1143

(58.14A)  
0636

DRIVEWAY  
150' PROPOSED DRIVEWAY  
180'  
EXISTING SNAKEHOUSE  
EXISTING D...  
EXISTING BARN  
EXISTING BARN


**Required Property Line Setbacks**


Minimum	Actual
35	85
10	20
25	100
10	100
10	180

**SITE PLAN APPROVAL**  
DISTRICT N/A USE BUNH  
#BEDROOMS 3  
Date 2/18/2008  
Zoning Administrator [Signature]

Front Side Corner Rear Nearest Building

(98.27A)  
8206

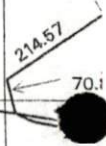

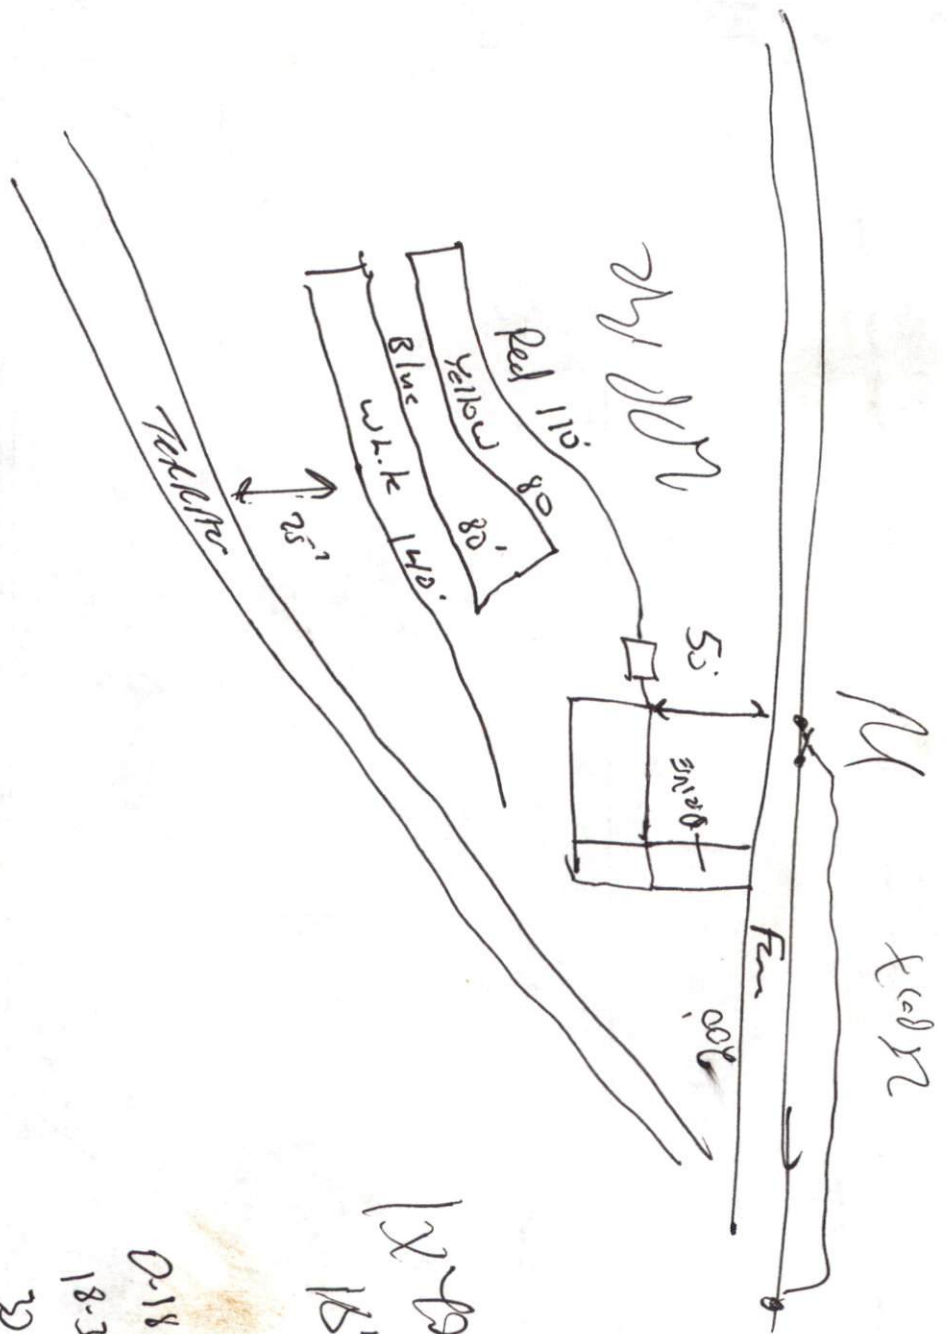

12-190  
15'

0-18 us	0-12 us
18-30 sil	12-21 sil
30-40 sil	21-36 sil
0-40 us	0-36 us
0-36 us	36-48 sil