



**Required Property Line Setbacks**


	Minimum	Actual
Front	<u>35</u>	<u>40</u>
Side	<u>10</u>	<u>24</u>
Corner	<u>—</u>	<u>—</u>
Rear	<u>25</u>	<u>70</u>
Nearest Building	<u>10</u>	<u>—</u>

**SITE PLAN APPROVAL**

DISTRICT N/A USE SFD

#BEDROOMS 3

Date 2-24-2000 D. Johnson  
Zoning Administrator

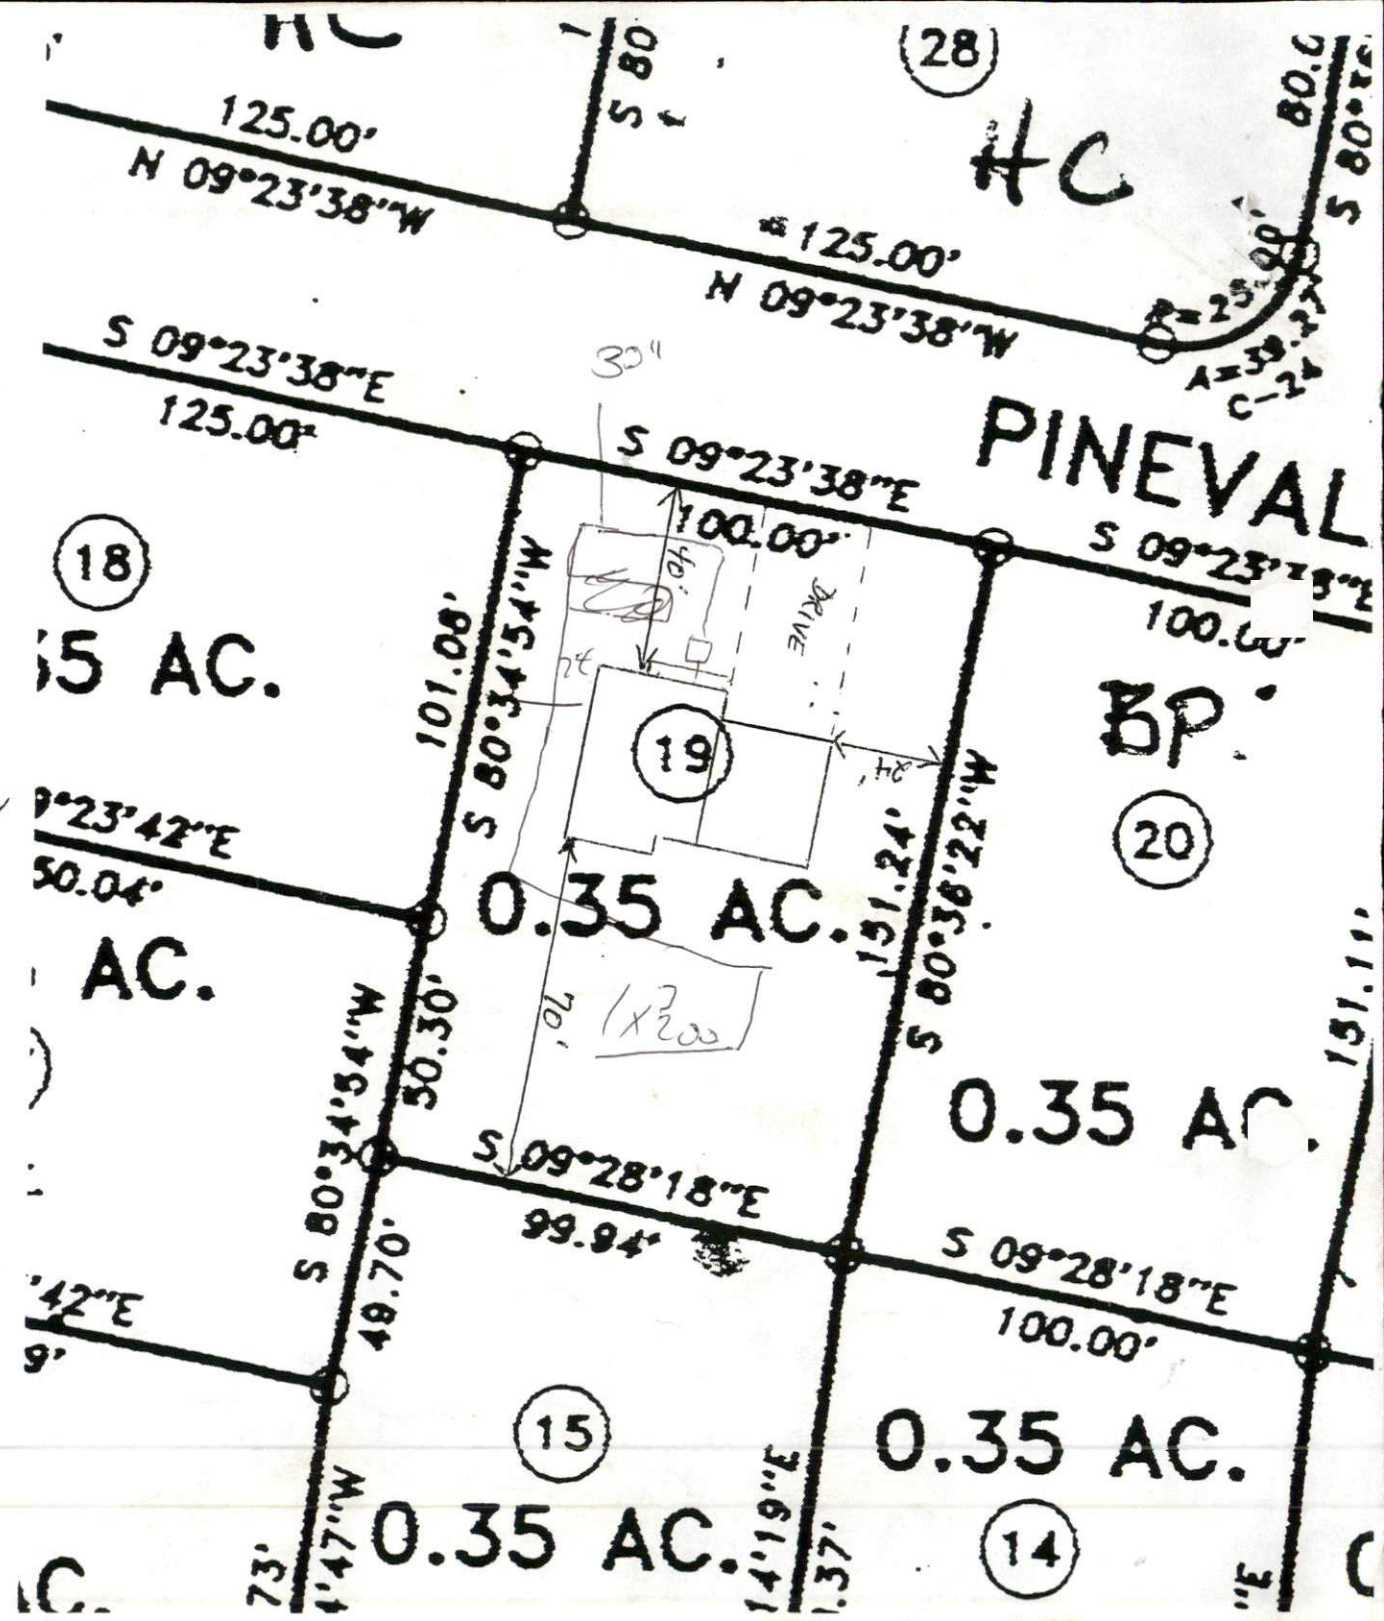

16  
32  
48

24 | 24

