

APPLICANT NAME _____

DATE _____

FACTORS		PROFILES								
		1	2	3	4	5	6	7	8	9
LANDSCAPE POSITION	.1940									
SLOPE (%)	.1940									
HORIZON 1 DEPTH		0-30	0-32	0-24						
Texture Group	.1941(A)(1)	4/CL	6/SL	4/SL						
Consistence	.1941									
Structure	.1941(A)(2)									
Mineralogy	.1941(A)(3)									
HORIZON 2 DEPTH		30-38	32-40	24-38						
Texture Group	.1941(A)(1)	S4/SL	S4/SL	SC						
Consistence	.1941									
Structure	.1941(A)(2)									
Mineralogy	.1941(A)(3)									
HORIZON 3 DEPTH										
Texture Group	.1941(A)(1)									
Consistence	.1941									
Structure	.1941(A)(2)									
Mineralogy	.1941(A)(3)									
HORIZON 4 DEPTH										
Texture Group	.1941(A)(1)									
Consistence	.1941									
Structure	.1941(A)(2)									
Mineralogy	.1941(A)(3)									
SOIL WETNESS	.1942	—	—	—						
RESTRICTIVE HORIZON	.1944									
SAPROLITE	.1943/.1956									
CLASSIFICATION	.1948	S	S	S						
LONG TERM ACCEPTANCE RATE	.1955	.6	.6	.6						

PRELIMINARY
NOT FOR RECORDATION,
CONTRACTORS, OR SALS.

GRAPHIC SCALE - FEET
 0 30 60 90

126 Rowland Circle Fayetteville N.C. 28301 488-8659
George L. Lott Surveyors
 Seal must appear in Red to be Original.
 George L. Lott, PLS L-1379

Scale 1" = 30' Date: 3-3-00 House No. _____
 Harnett County North Carolina
 Map Cab: F Side: 177A
 Subdivision: Sierra Villa Section Eight


Owner: Price Construction Company

Plot Plan

Sierra Trail 60'R/W

Required Property Line Setbacks

Minimum	25'
Actual	40'
Side	10'
Corner	25'
Rear	25'
Nearest Building	10'

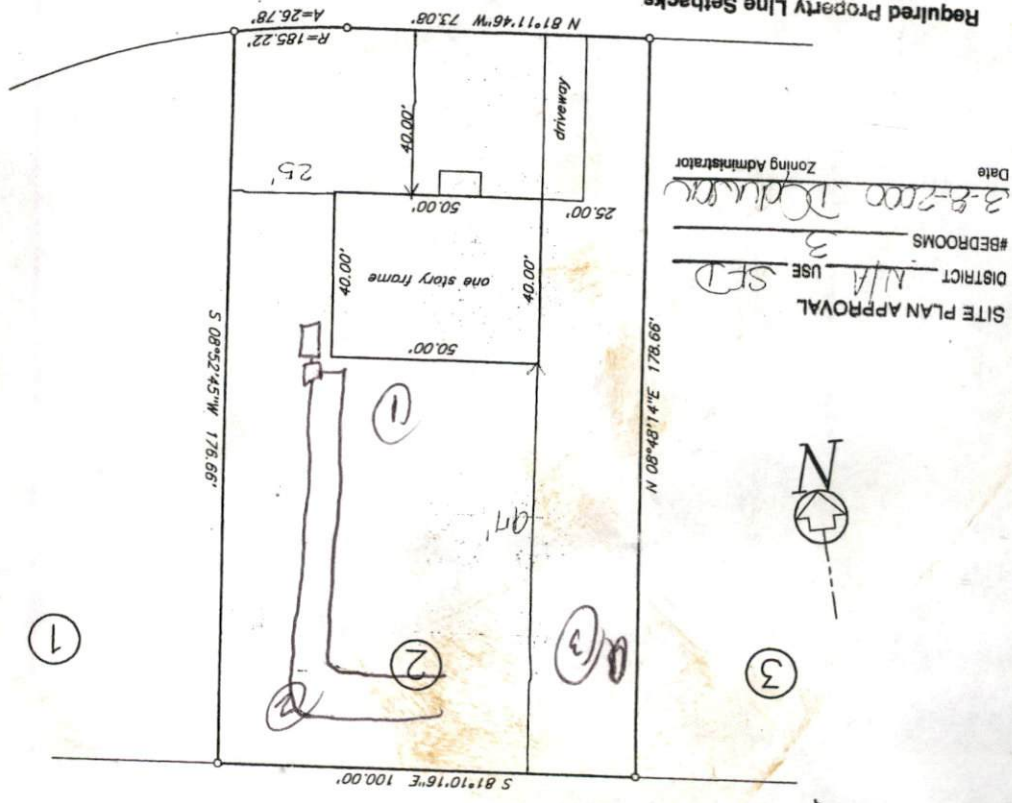

SITE PLAN APPROVAL
 DISTRICT N/A USE SFD
 #BEDROOMS 3
 3-8-2000
 Date 3-8-2000
 Zoning Administrator