

APPLICANT NAME _____

DATE _____

FACTORS		PROFILES								
		1	2	3	4	5	6	7	8	9
LANDSCAPE POSITION	.1940									
SLOPE (%)	.1940									
HORIZON 1 DEPTH		0-42	0-42	0-42	0-42					
Texture Group	.1941(A)(1)	4/SL	4/SL	4/SL	4/SL					
Consistence	.1941									
Structure	.1941(A)(2)									
Mineralogy	.1941(A)(3)									
HORIZON 2 DEPTH										
Texture Group	.1941(A)(1)									
Consistence	.1941									
Structure	.1941(A)(2)									
Mineralogy	.1941(A)(3)									
HORIZON 3 DEPTH										
Texture Group	.1941(A)(1)									
Consistence	.1941									
Structure	.1941(A)(2)									
Mineralogy	.1941(A)(3)									
HORIZON 4 DEPTH										
Texture Group	.1941(A)(1)									
Consistence	.1941									
Structure	.1941(A)(2)									
Mineralogy	.1941(A)(3)									
SOIL WETNESS	.1942	✓	✓	—	—					
RESTRICTIVE HORIZON	.1944									
SAPROLITE	.1943/.1956									
CLASSIFICATION	.1948	S	S	S	S					
LONG TERM ACCEPTANCE RATE	.1955	.8	.8	.8	.8					

Required Party Line Setbacks

	Minimum	Actual
Front	35	35
Side	10	25
Corner	—	—
Rear	25	13
Nearest Building	10	—


SITE PLAN APPROVAL

DISTRICT N/A USE SFD

#BEDROOMS 3

Date 3-8-00 D. Johnson

Zoning Administrator

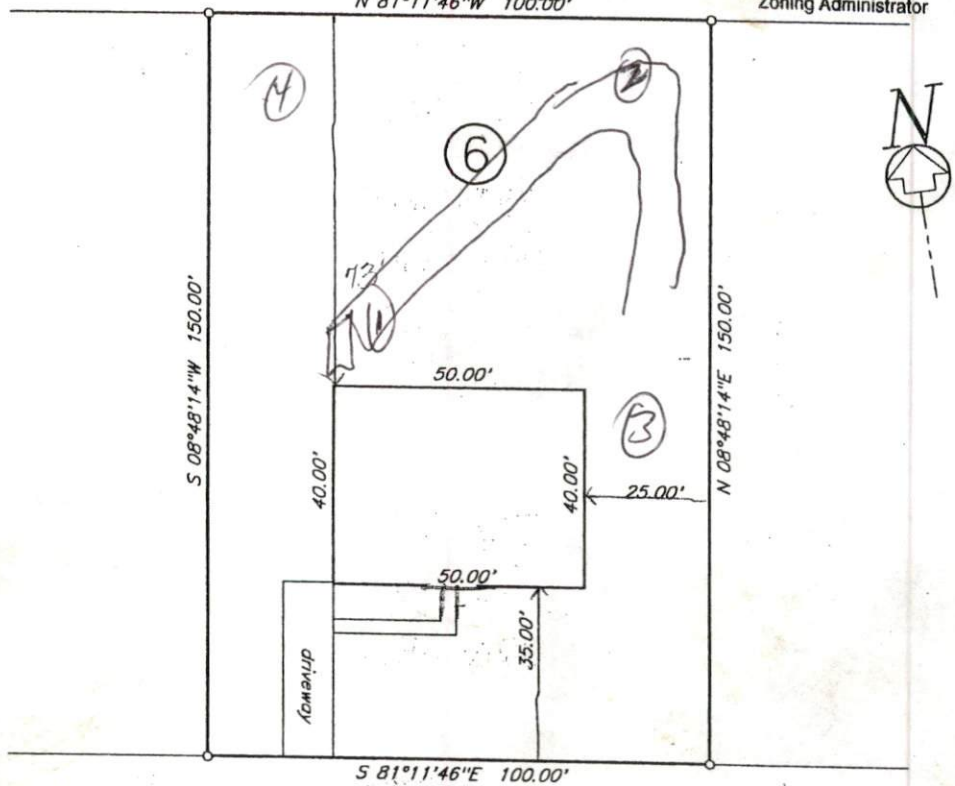

Montana Lane 60'R/W

Plot Plan

Price Construction Company

Sierra Villa Subdivision Section Nine

PC # F Slide 266-B

Anderson Creek

Township

Harnett

County

North

Carolina


Scale 1" = 30'

November 1999

George L. Lott Surveyors

128 Rowland Circle Fayetteville, N.C. 28301

488-8659

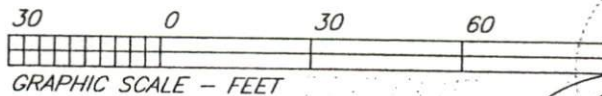

**PRELIMINARY
NOT FOR RECORDATION**

90 PROFESSIONAL
George L. Lott
George L. Lott, PLS L-1379

Seal must appear in Red to be Original.

