


APPLICANT NAME _____

DATE _____

FACTORS		PROFILES								
		1	2	3	4	5	6	7	8	9
LANDSCAPE POSITION	.1940									
SLOPE (%)	.1940									
HORIZON 1 DEPTH		0-42	0-42	0-42	0-42					
Texture Group	.1941(A)(1)	W/S	W/S	W/S	W/S					
Consistence	.1941									
Structure	.1941(A)(2)									
Mineralogy	.1941(A)(3)									
HORIZON 2 DEPTH										
Texture Group	.1941(A)(1)									
Consistence	.1941									
Structure	.1941(A)(2)									
Mineralogy	.1941(A)(3)									
HORIZON 3 DEPTH										
Texture Group	.1941(A)(1)									
Consistence	.1941									
Structure	.1941(A)(2)									
Mineralogy	.1941(A)(3)									
HORIZON 4 DEPTH										
Texture Group	.1941(A)(1)									
Consistence	.1941									
Structure	.1941(A)(2)									
Mineralogy	.1941(A)(3)									
SOIL WETNESS	.1942	—	—	—	—					
RESTRICTIVE HORIZON	.1944									
SAPROLITE	.1943/.1956									
CLASSIFICATION	.1948	5	5	5	5					
LONG TERM ACCEPTANCE RATE	.1955	18	.8	.8	.8					

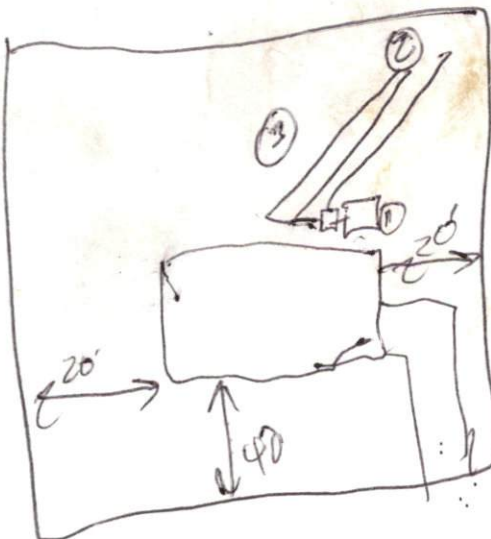


3x50' dms
18-24 ditches
on contour




LEGEND

- o EXISTING IRON PIPE
- EIP EXISTING IRON PIPE
- SIP SET IRON PIPE
- CONC. CONCRETE

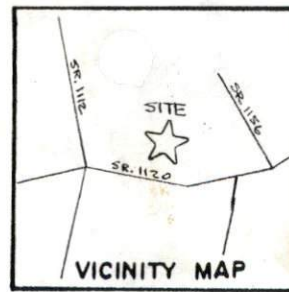

GUY T. CAYTON
886/235

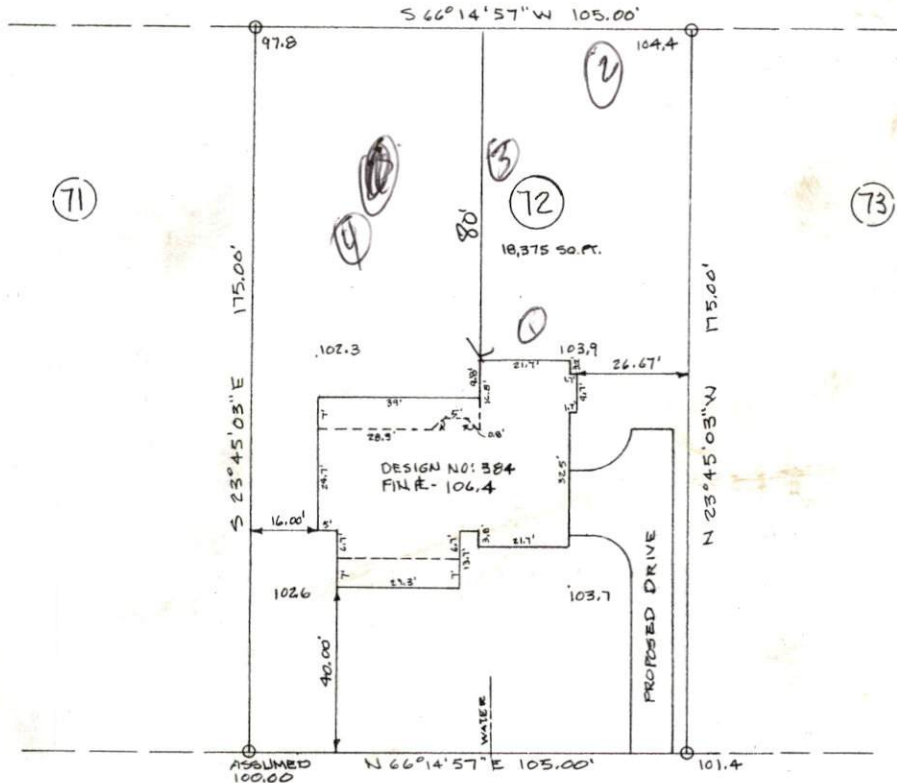

Required Property Line Setbacks

	Minimum	Actual
Front	35	40
Side	10	14
Corner		
Rear	25	80
Nearest Building	10	

STONE CROSS DR.
60' R/W

SITE PLAN APPROVAL

DISTRICT N/A USE SFD
#BEDROOMS 3
Date 3-14-2000 [Signature]
Zoning Administrator

PLOT PLAN

NOTE:
CONTRACTOR SHALL VERIFY
LOCATION OF ALL UTILITIES
PRIOR TO CONSTRUCTIONS.

PROPERTY OF: M&M CONSTRUCTION
ADDRESS OF: STONE CROSS DRIVE
CITY OF: SPRING LAKE
COUNTY OF: HARNETT
TOWNSHIP OF: ANDERSON CREEK
DATE: MARCH 7, 2000
SCALE: 1" = 30'
REFERENCE: LOT 72, STONE CROSS, PHASE 1, MAP#99-86A

****NOTE** THIS PLAT CAN NOT BE USED FOR RECORDATION OR ATTACHED TO A DEED TO BE RECORDED.
THIS MAP IS NOT A CERTIFIED SURVEY AND NO RELIANCE MAY BE PLACED IN ITS ACCURACY.**

W. Larry King REGISTRATION NO. L-1339
W. LARRY KING



LARRY KING & ASSOCIATES, R.L.S., P.A.
P.O. BOX 53787
1333 MORGANTON ROAD, SUITE 201
FAYETTEVILLE, NORTH CAROLINA 28305
PHONE: (910) 483-4300
FAX: (910) 483-4052