


APPLICANT NAME \_\_\_\_\_

DATE \_\_\_\_\_

FACTORS		FILES								
		1	2	3	4	5	6	7	8	9
LANDSCAPE POSITION	.1940									
SLOPE (%)	.1940									
HORIZON 1 DEPTH		0-8	0-10							
Texture Group	.1941(A)(1)	SL	SL							
Consistence	.1941	VF	VF							
Structure	.1941(A)(2)	G	G							
Mineralogy	.1941(A)(3)	WSP	WSP							
HORIZON 2 DEPTH		5-20	10-20							
Texture Group	.1941(A)(1)	C	C							
Consistence	.1941	Ki	IF							
Structure	.1941(A)(2)	Sbk	Sbk							
Mineralogy	.1941(A)(3)	SEV	SEV							
HORIZON 3 DEPTH										
Texture Group	.1941(A)(1)									
Consistence	.1941									
Structure	.1941(A)(2)									
Mineralogy	.1941(A)(3)									
HORIZON 4 DEPTH										
Texture Group	.1941(A)(1)									
Consistence	.1941									
Structure	.1941(A)(2)									
Mineralogy	.1941(A)(3)									
SOIL WETNESS	.1942	70%								
RESTRICTIVE HORIZON	.1944									
SAPROLITE	.1943/.1956									
CLASSIFICATION	.1948	PS	PS							
LONG TERM ACCEPTANCE RATE	.1955	.3	.3							

(2)  
(3)  
P

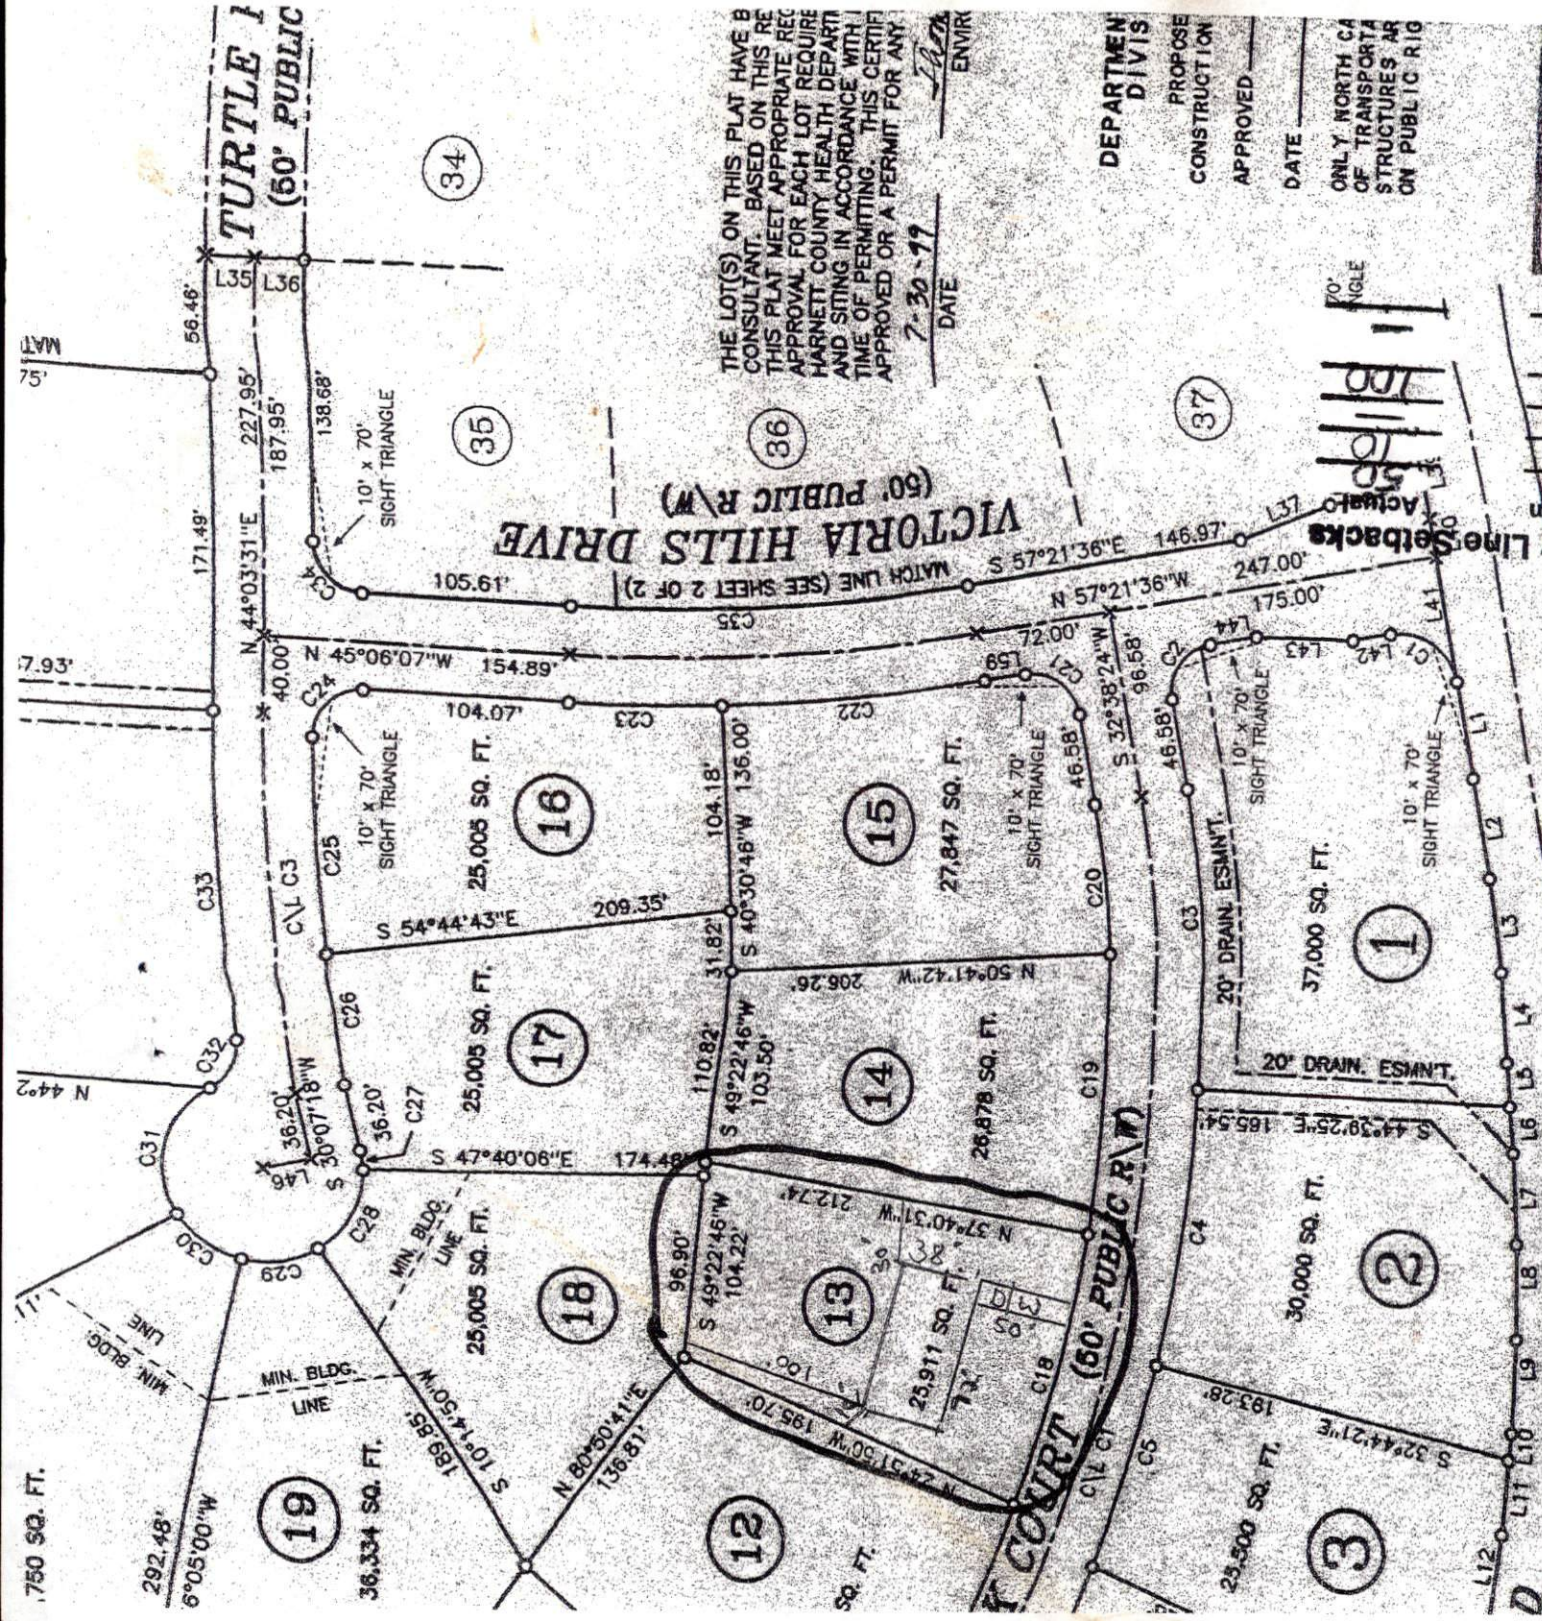

THE LOT(S) ON THIS PLAT HAVE BEEN CONSULTANT. BASED ON THIS RE THIS PLAT MEET APPROPRIATE REG APPROVAL FOR EACH LOT REQUIRE HARNETT COUNTY HEALTH DEPART AND SITING IN ACCORDANCE WITH TIME OF PERMITTING. THIS CERTIF APPROVED OR A PERMIT FOR ANY

DATE 7-30-19 ENVIR

DEPARTMENT DIVIS  
 PROPOSE CONSTRUCTION  
 APPROVED  
 DATE  
 ONLY NORTH CA OF TRANSPORTA STRUCTURES AR ON PUBLIC RIG

**APPR**  
 AUG -  
 HARNETT CO. P  
 FO BO  
 WILMINGTON

Required Property Line Setbacks

Minimum	10
Front	35
Side	10
Corner	25
Rear	10
Nearest Building	10

OWNER/DEVELOPER:  
 RUFUS R. ANDERSON  
 2024 BAPTIST GROVE RD.  
 FUQUAY-VARINA, N.C. 27526  
 (919) 552-8786

SITE PLAN APPROVAL  
 DISTRICT RA-30 USE SFD  
 #BEDROOMS 3  
 Zoning Administrator

BOARD OF COMMISSIONERS CERTIFICATE  
 The Harnett County Board of Commissioners hereby approve this final plat for the

DATE 9-20-99 Don B. Andrews Subdivision  
 Chairman, Harnett County Board of Commissioners