


Not Prepared in Accordance
with G-S-47-39

Not For Recordation

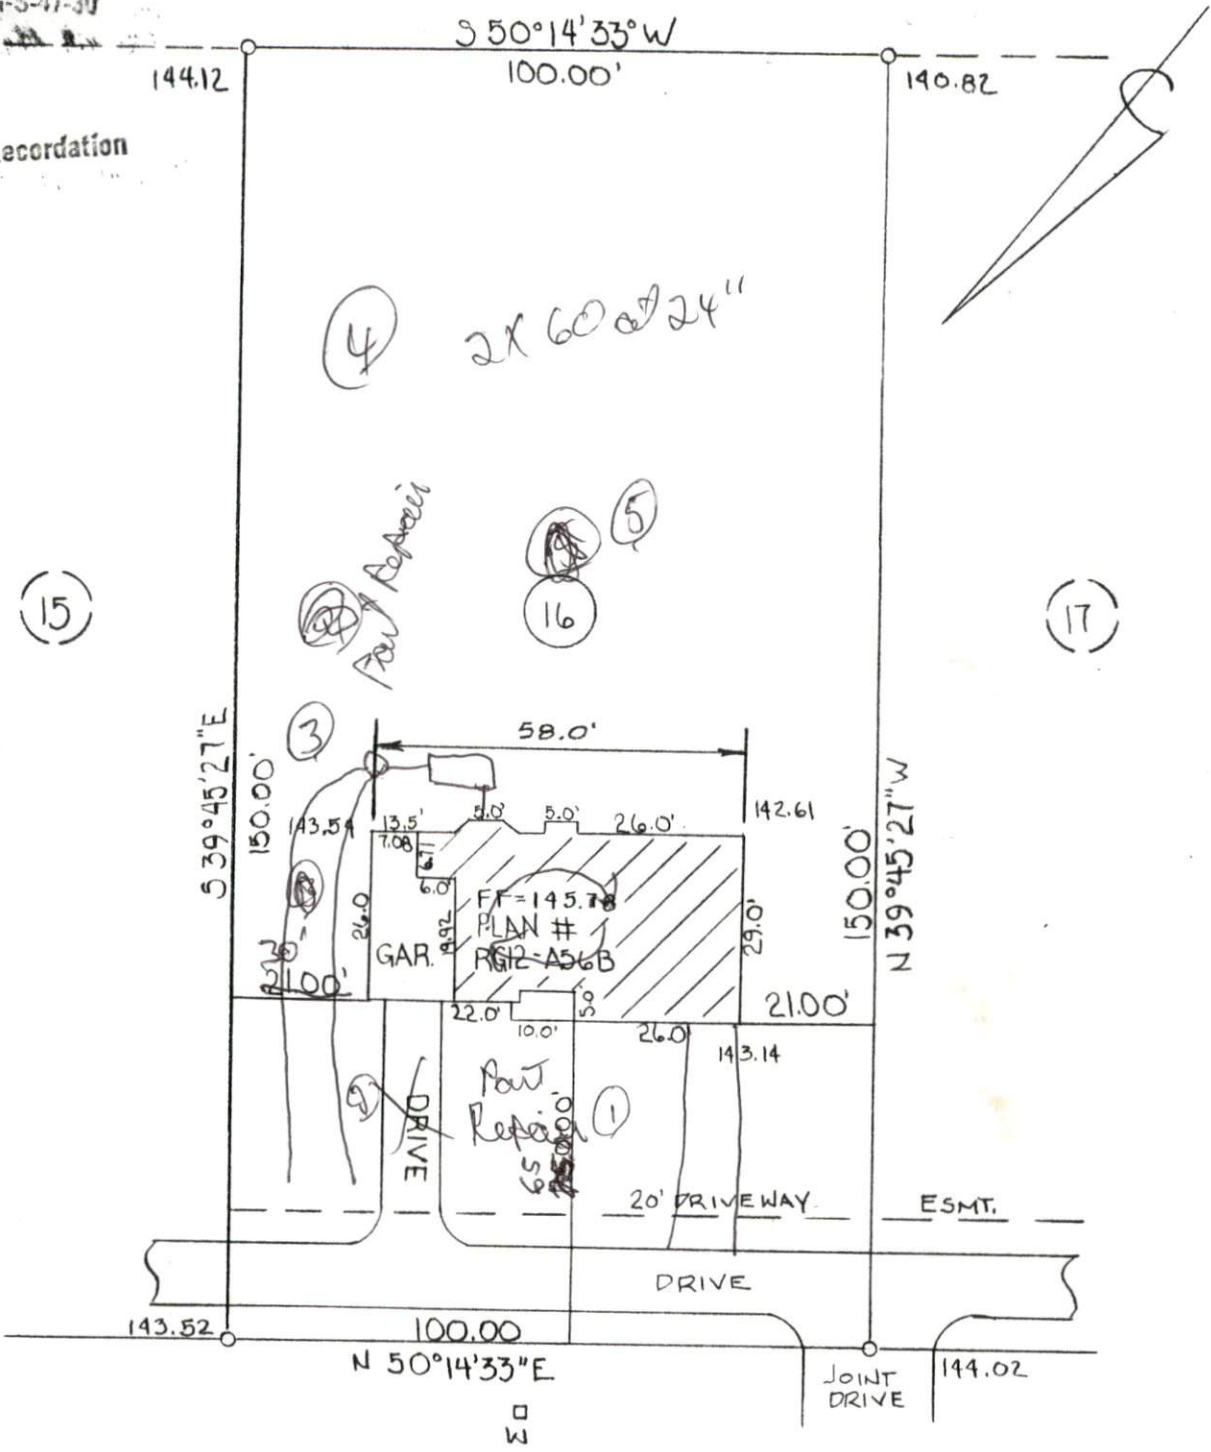

143.02 ELLIOTT BRIDGE ROAD 143.02
70' R/W

PLOT PLAN
FOR
H & H Construction

ADDRESS
TOWNSHIP OF Elliott Bridge Road
Anderson Creek