




56

66

76

86

96

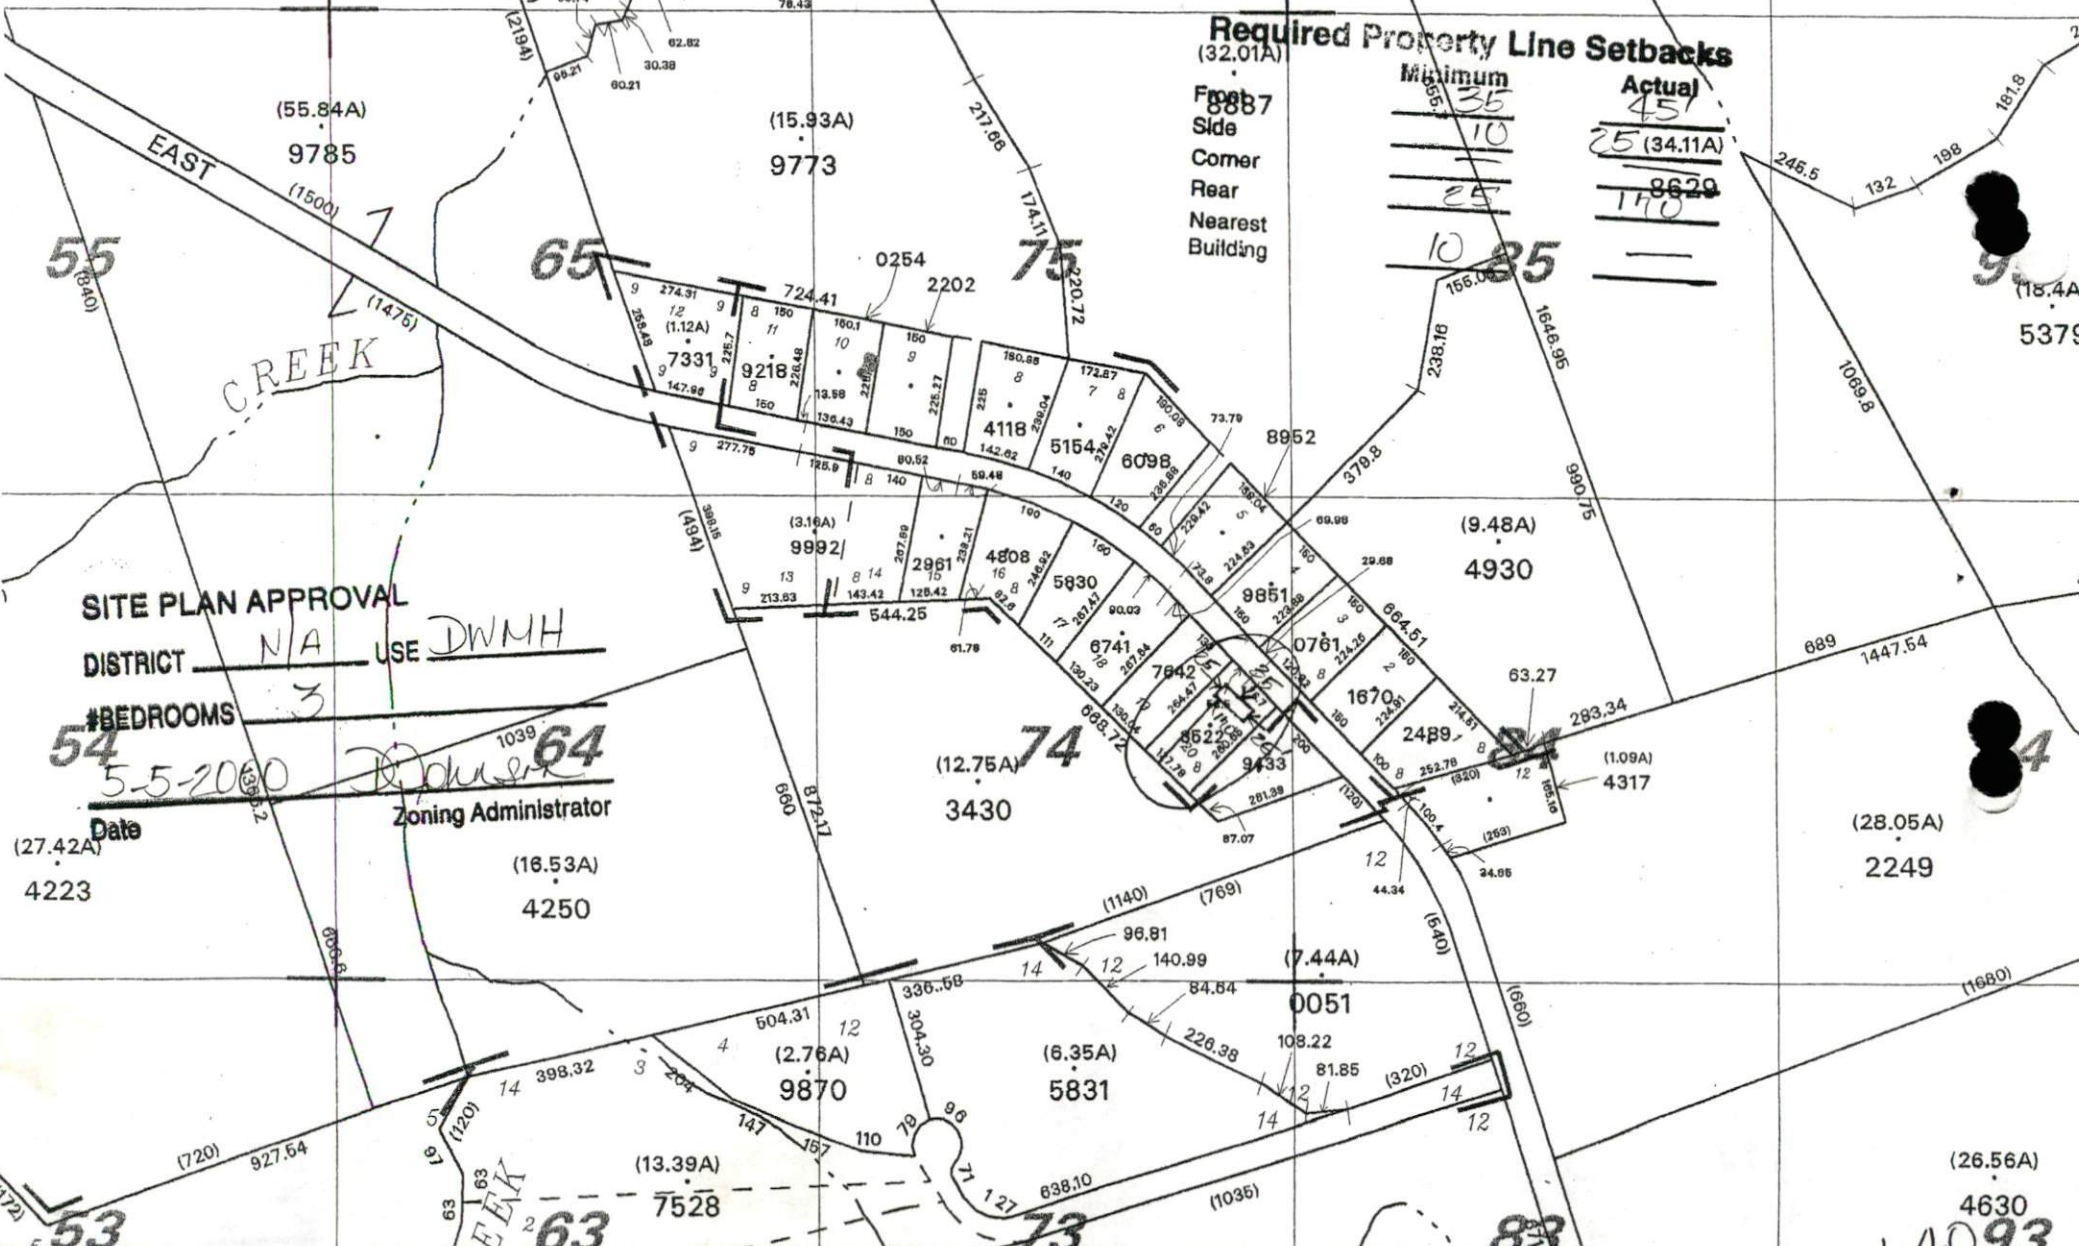

**Required Property Line Setbacks**

|                  | Minimum | Actual      |
|------------------|---------|-------------|
| Front            | 35      | 45          |
| Side             | 10      | 25 (34.11A) |
| Corner           |         | 86.29       |
| Rear             | 25      | 170         |
| Nearest Building | 10      | 35          |

**SITE PLAN APPROVAL**

DISTRICT N/A USE DWMH

#BEDROOMS 3

Date 5-5-2000 *[Signature]*

Zoning Administrator

(27.42A)

4223

(16.53A)

4250

(12.75A)

3430

(7.44A)

0051

(2.76A)

9870

(6.35A)

5831


(13.39A)

7528

(26.56A)

4630

1-4093

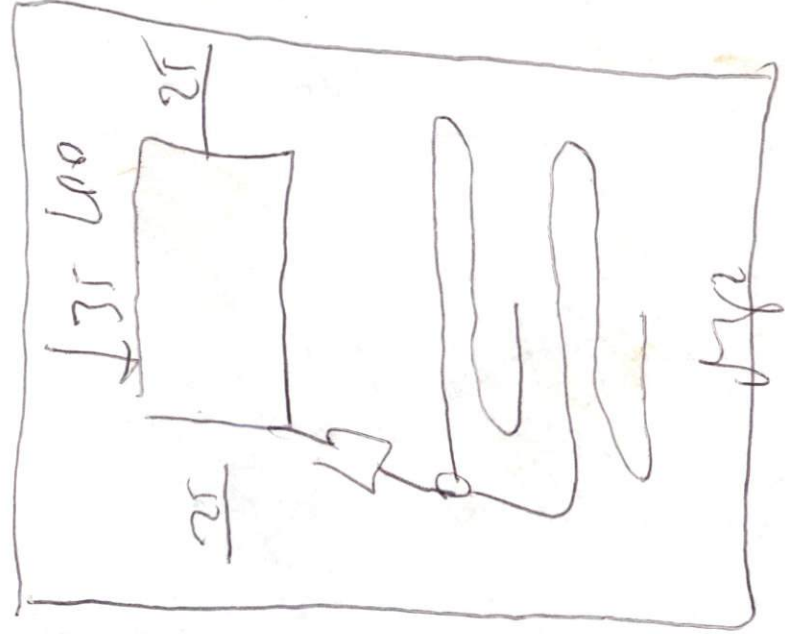

2x240

18

front  
disk  
Tank  
may  
was on  
Other  
end  
too  
much  
Best