

APPLICANT NAME


DATE

FACTORS		PROFILES								
		1	2	3	4	5	6	7	8	9
LANDSCAPE POSITION	.1940									
SLOPE (%)	.1940									
HORIZON 1 DEPTH		8-18	0-16	9-18						
Texture Group	.1941(A)(1)	SL	SL	SL						
Consistence	.1941	VF	VF	VF						
Structure	.1941(A)(2)	G	G	G						
Mineralogy	.1941(A)(3)	UCV	UCV	UCV						
HORIZON 2 DEPTH		18-28	16-36	18-26						
Texture Group	.1941(A)(1)	SL	SL	SL						
Consistence	.1941	F	F	F						
Structure	.1941(A)(2)	SLK	SLK	SLK						
Mineralogy	.1941(A)(3)	SEXP	SEXP	SEXP						
HORIZON 3 DEPTH										
Texture Group	.1941(A)(1)									
Consistence	.1941									
Structure	.1941(A)(2)									
Mineralogy	.1941(A)(3)									
HORIZON 4 DEPTH										
Texture Group	.1941(A)(1)									
Consistence	.1941									
Structure	.1941(A)(2)									
Mineralogy	.1941(A)(3)									
SOIL WETNESS	.1942									
RESTRICTIVE HORIZON	.1944									
SAPROLITE	.1943/.1956									
CLASSIFICATION	.1948	PS	PS							
LONG TERM										
ACCEPTANCE RATE	.1955	.4	.1	.35						


8

9

10

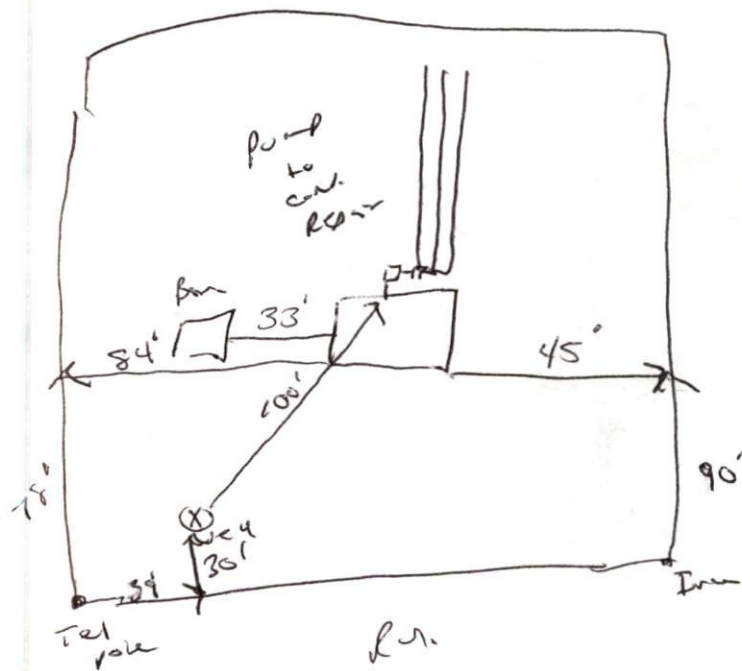

2X80
18-24

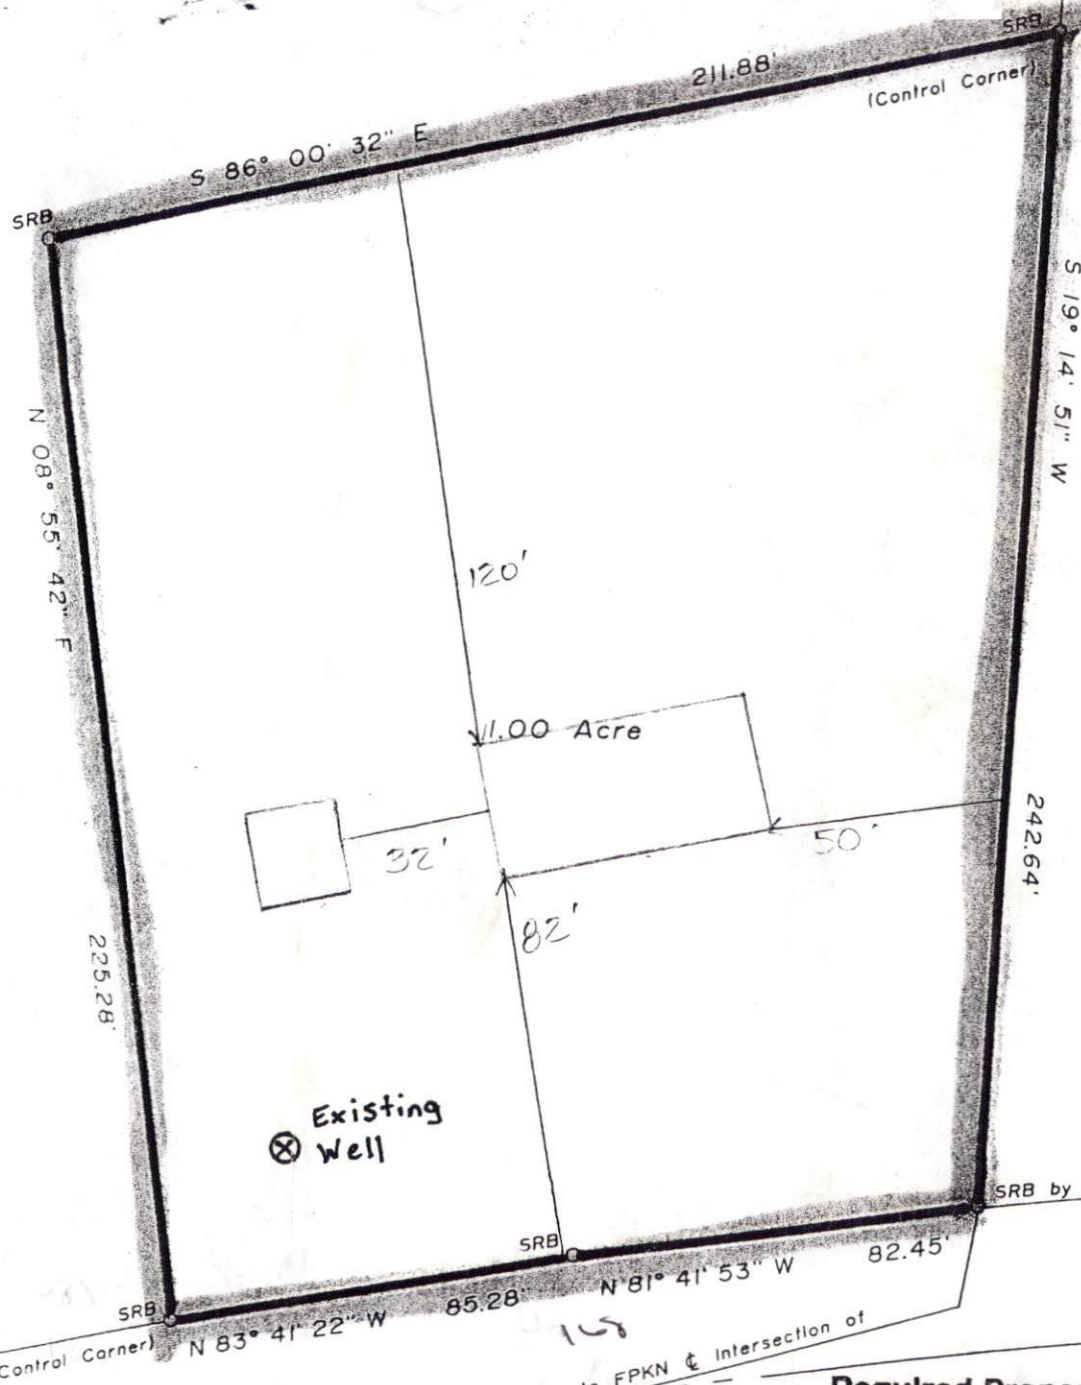

75.00
21.00
10.00
106.00

N.C.S.R. 1514

Required Property Line Setbacks

	Minimum	Actual
Front	35	82
Side	10	50
Corner	1	1
Rear	25	120
Nearest Building	10	32

SITE PLAN APPROVAL

DISTRICT PA-30 USE SFD
#BEDROOMS 2

5-9-2000 D. Johnson
Date Zoning Administrator

I, Andrew H. Joyner, Professional Land Surveyor No. 2469, Certify This Plat Is Of A Survey That Created A Subdivision Of Land The Area Of A County Or Municipality That Has An Ordinance Regulates Parcels Of Land.

Andrew H. Joyner
Andrew H. Joyner, P.L.S. #2469

