


APPLICANT NAME

DATE

FACTORS

PROFILES

		1	2	3	4	5	6	7	8	9
LANDSCAPE POSITION	.1940	L	L	L	L					
SLOPE (%)	.1940	L	2	2	2					
HORIZON 1 DEPTH		0-12	0-4	0-10	0-12					
Texture Group	.1941(A)(1)	SL	SL	SL	SL					
Consistence	.1941	PK	PK	PK	PK					
Structure	.1941(A)(2)	GM	BR	GM	GR					
Mineralogy	.1941(A)(3)	NSNP	NSNP	NSNP	NSNP					
HORIZON 2 DEPTH		12-18	4-12	12-18	12-18					
Texture Group	.1941(A)(1)	SCL	SCL	SCL	SCL					
Consistence	.1941	PK	PK	PK	PK					
Structure	.1941(A)(2)	SBR	SBR	SBR	SBR					
Mineralogy	.1941(A)(3)	SSSP	SSSP	SSSP	SSSP					
HORIZON 3 DEPTH		18-36	12-30	18-36	18-36					
Texture Group	.1941(A)(1)	SL	SL	SL	SL					
Consistence	.1941	PK	PK	PK	PK					
Structure	.1941(A)(2)	SBR	SBR	SBR	SBR					
Mineralogy	.1941(A)(3)	SSSP	SSSP	SSSP	SSSP					
HORIZON 4 DEPTH										
Texture Group	.1941(A)(1)									
Consistence	.1941									
Structure	.1941(A)(2)									
Mineralogy	.1941(A)(3)									
SOIL WETNESS	.1942	30	24	32	32					
RESTRICTIVE HORIZON	.1944									
SAPROLITE	.1943/1956									
CLASSIFICATION	.1948									
LONG TERM										
ACCEPTANCE RATE	.1955	.35	—	.35	.35					

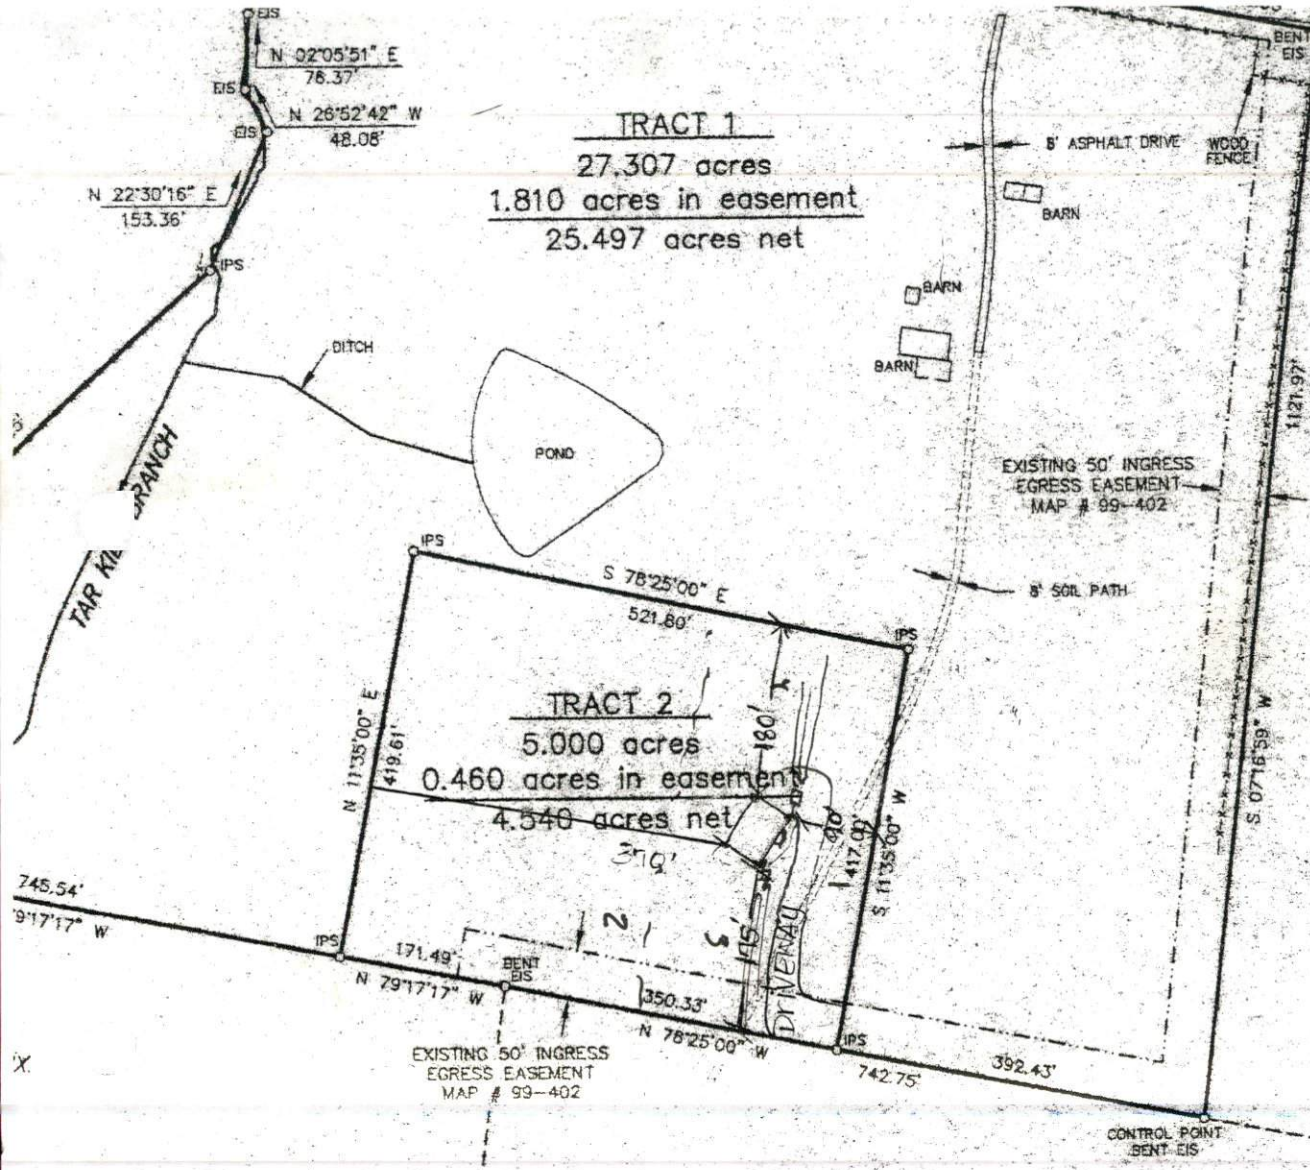

EXISTING 50' INGRESS EGRESS EASEMENT MAP # 99-402 P.C. E, SLIDE 186-C

Required Property Line Setbacks

	Minimum	Actual
Front	35	90
Side	10	115
Corner	—	—
Rear	25	—
Nearest Building	10	370

N/F
 JOHN B. WELLS
 DB 1311 PG. 624
 DB 185 PG. 323

SITE PLAN APPROVAL

DISTRICT RA-30 USE SFD
 #BEDROOMS 3

Date 4-24-2000 D. Johnson
 Zoning Administrator

N/F
 D.B. ANDREWS, JR.
 MB 22 PG. 15

GRAPHIC SCALE